


2 Apartment C _ Level 01
1 : 100

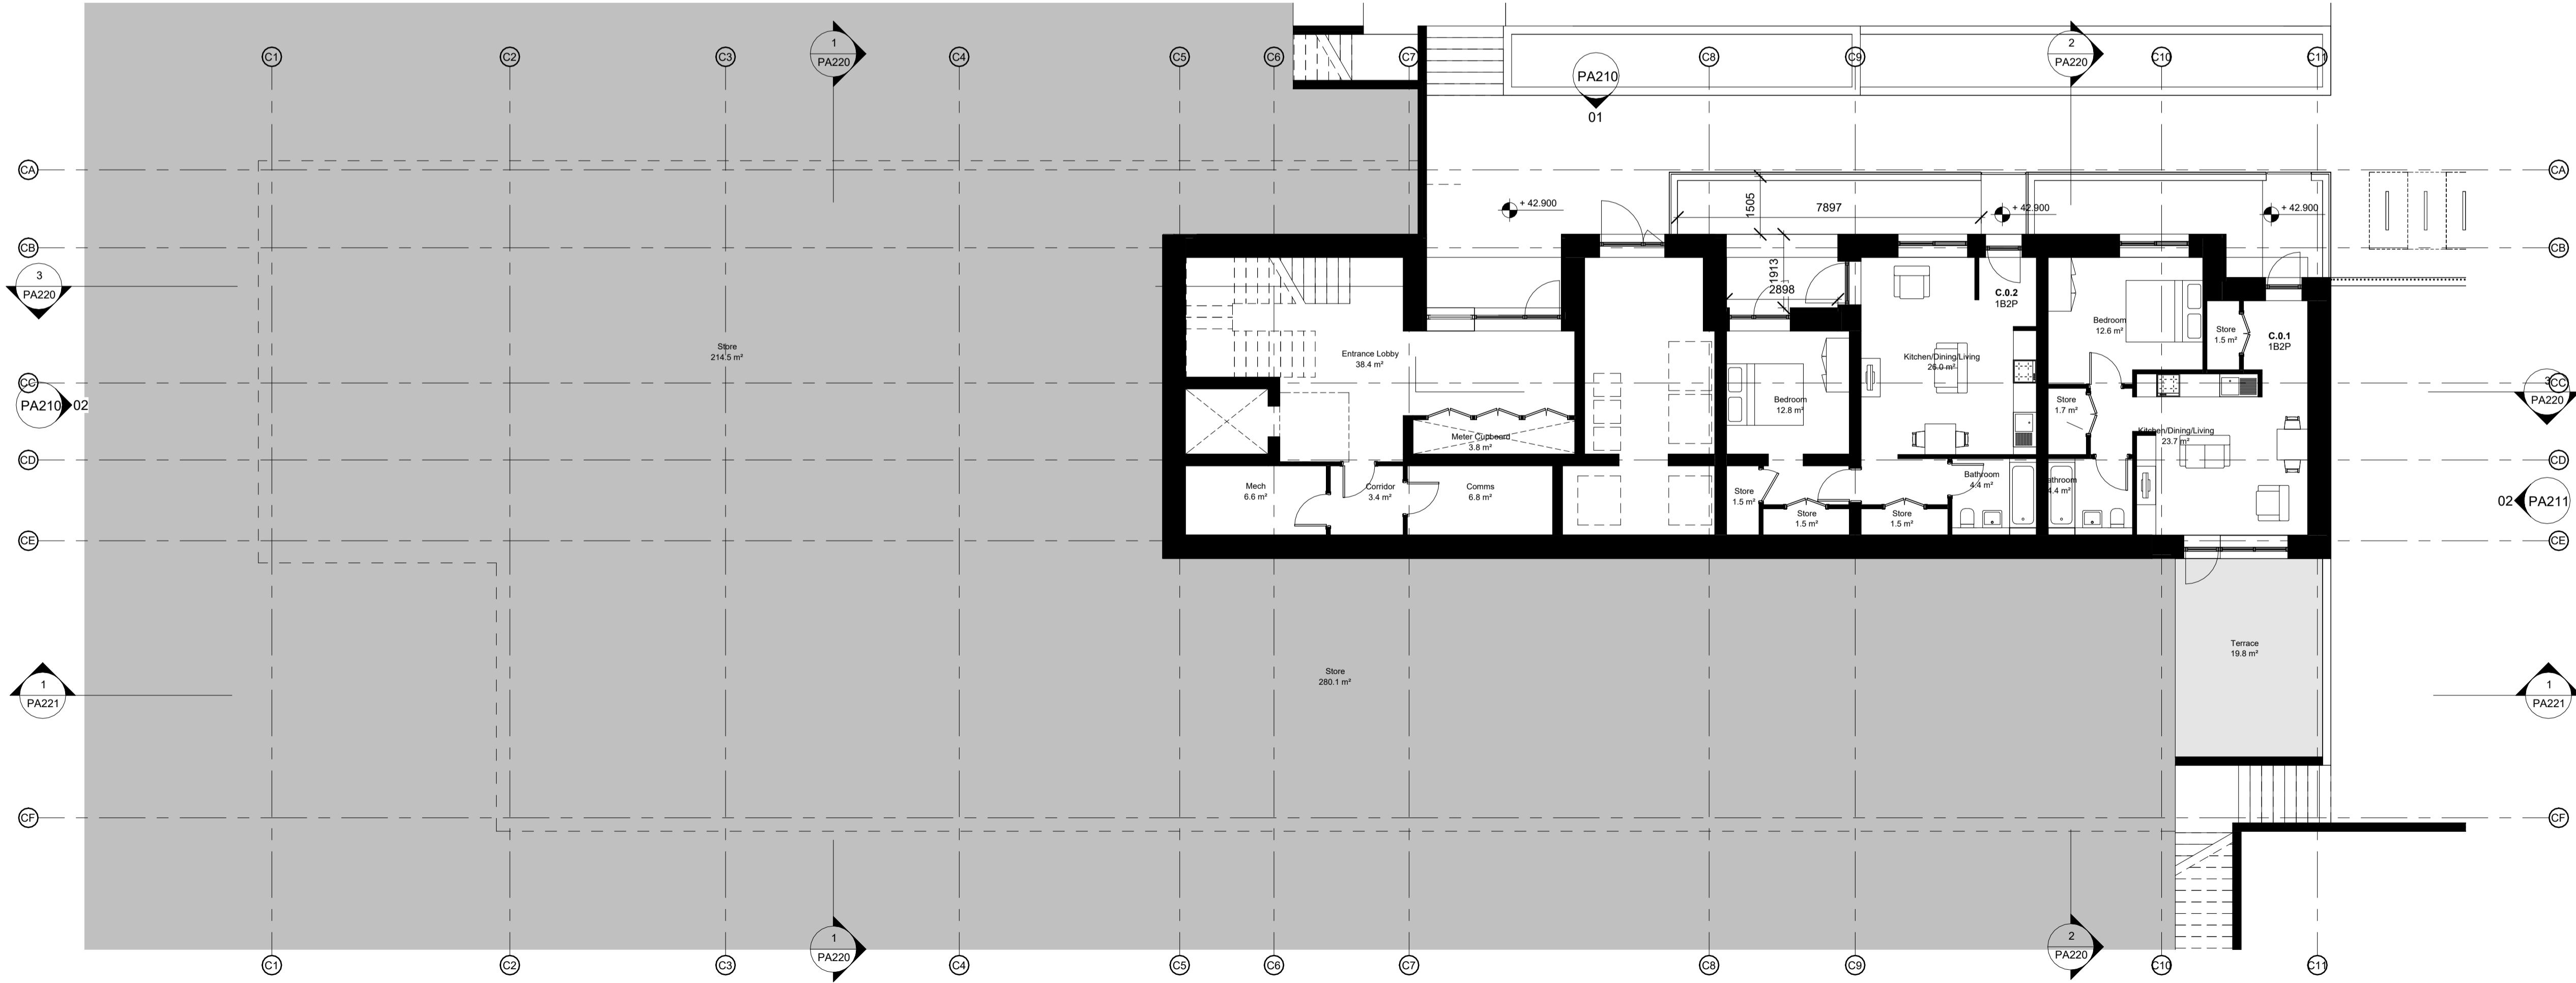

1 Apartment C _ Level 00
1 : 100

Revision	Date	Description	Key	ABK	architects	Title
				34 Lower Leeson Street, Dublin 2 t + 353 1 678 9822 www.abkdublin.com		GA Plans - Block C
				Project: Cherrywood SDZ - Development Area 1 Lehaunstown Plot L8		Scale: 1 : 100 @ A1 Date: 26.01.2024. By:PW Chk:JP
						Drawing number: 790_PA200
						Status/Rev A

STATUS OF DRAWING
PLANNING
ALL DIMENSIONS TO BE TAKEN FROM ARCHITECTS DRAWINGS
DISCREPANCIES TO BE REFERRED TO THE ARCHITECT FOR CLARIFICATION

