



1 Block C - Section 1-1  
1 : 100

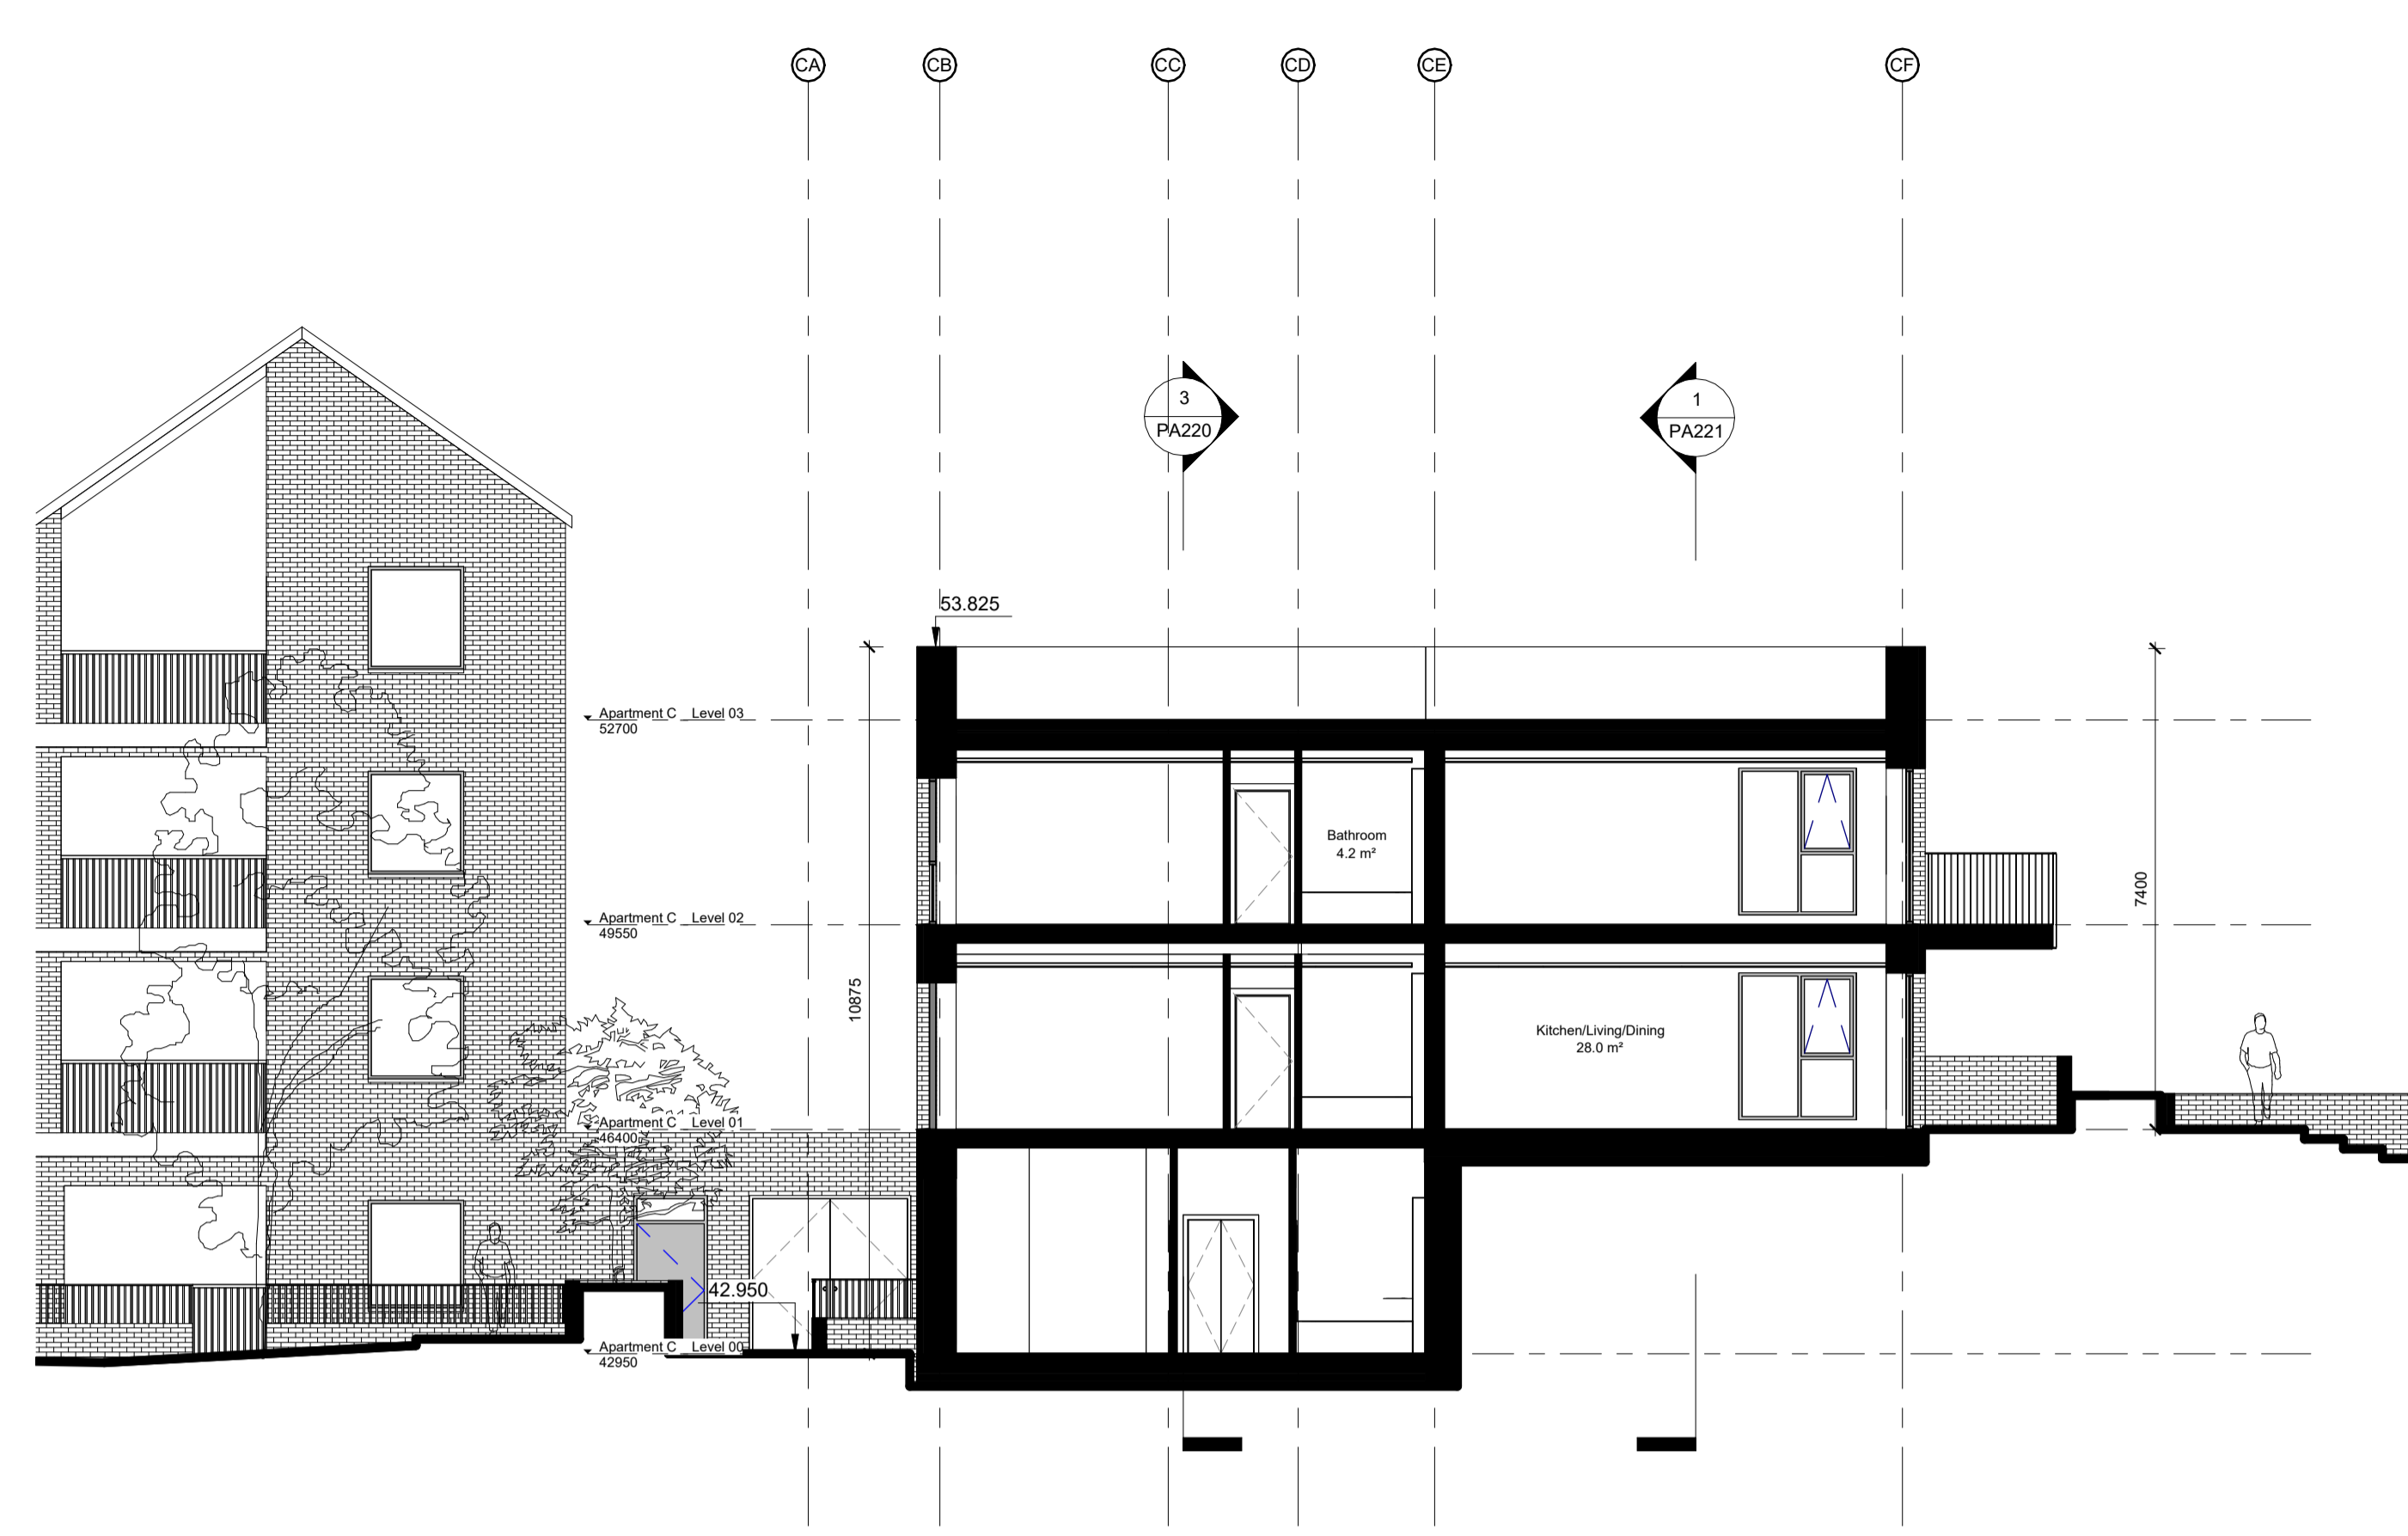

2 Block C - Section 2-2  
1 : 100

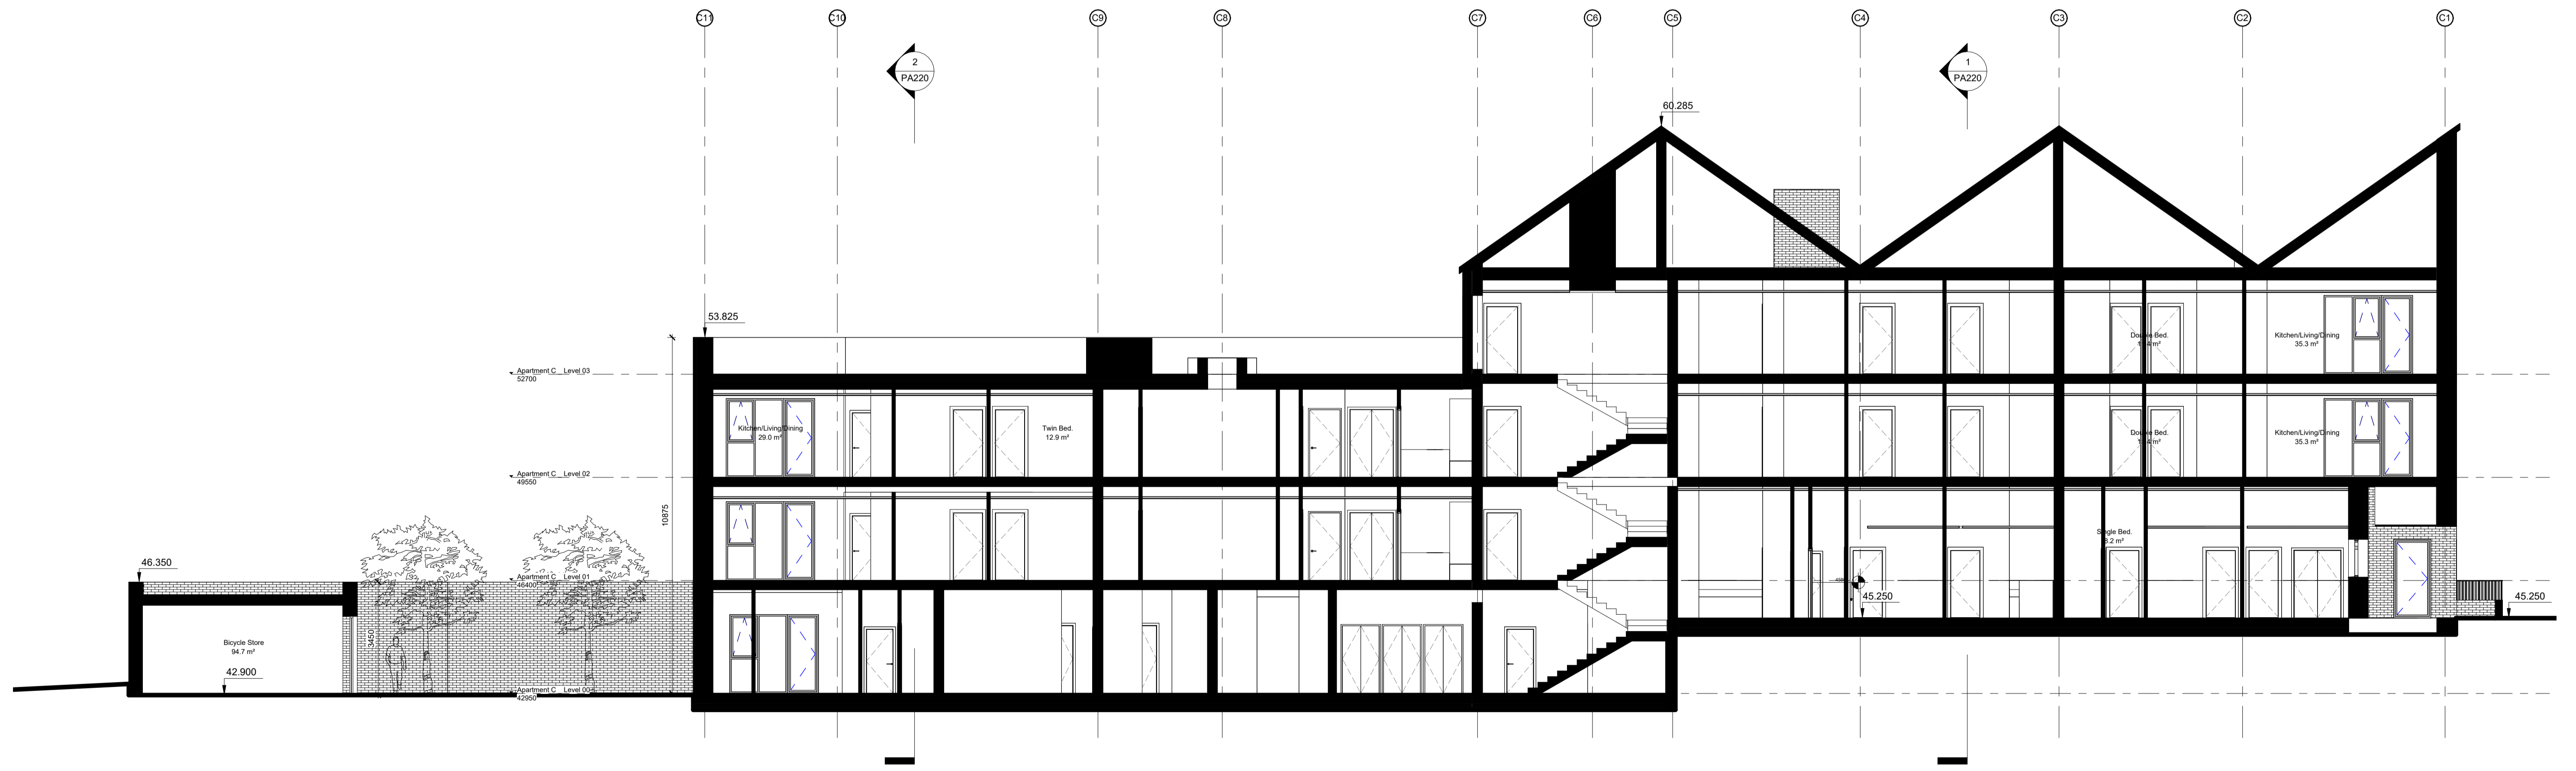

3 Block C - Section 3-3  
1 : 100

Revision	Date	Description	Key	ABK	architects	Title	Scale	Date	By	Chk
				34 Lower Leeson Street, Dublin 2 t + 353 1 678 9822 www.abkdublin.com		GA Sections - Block C	1 : 100 @ A1	26.01.2024	PW	JP
				Project: Cherrywood SDZ - Development Area 1 Lehaunstown Plot L8		Drawing number: <b>790_PA220</b>				Status/Rev A

STATUS OF DRAWING  
**PLANNING**  
ALL DIMENSIONS TO BE TAKEN FROM ARCHITECTS DRAWINGS  
DISCREPANCIES TO BE REFERRED TO THE ARCHITECT FOR CLARIFICATION