




2 Block D _ Level 01
1 : 100

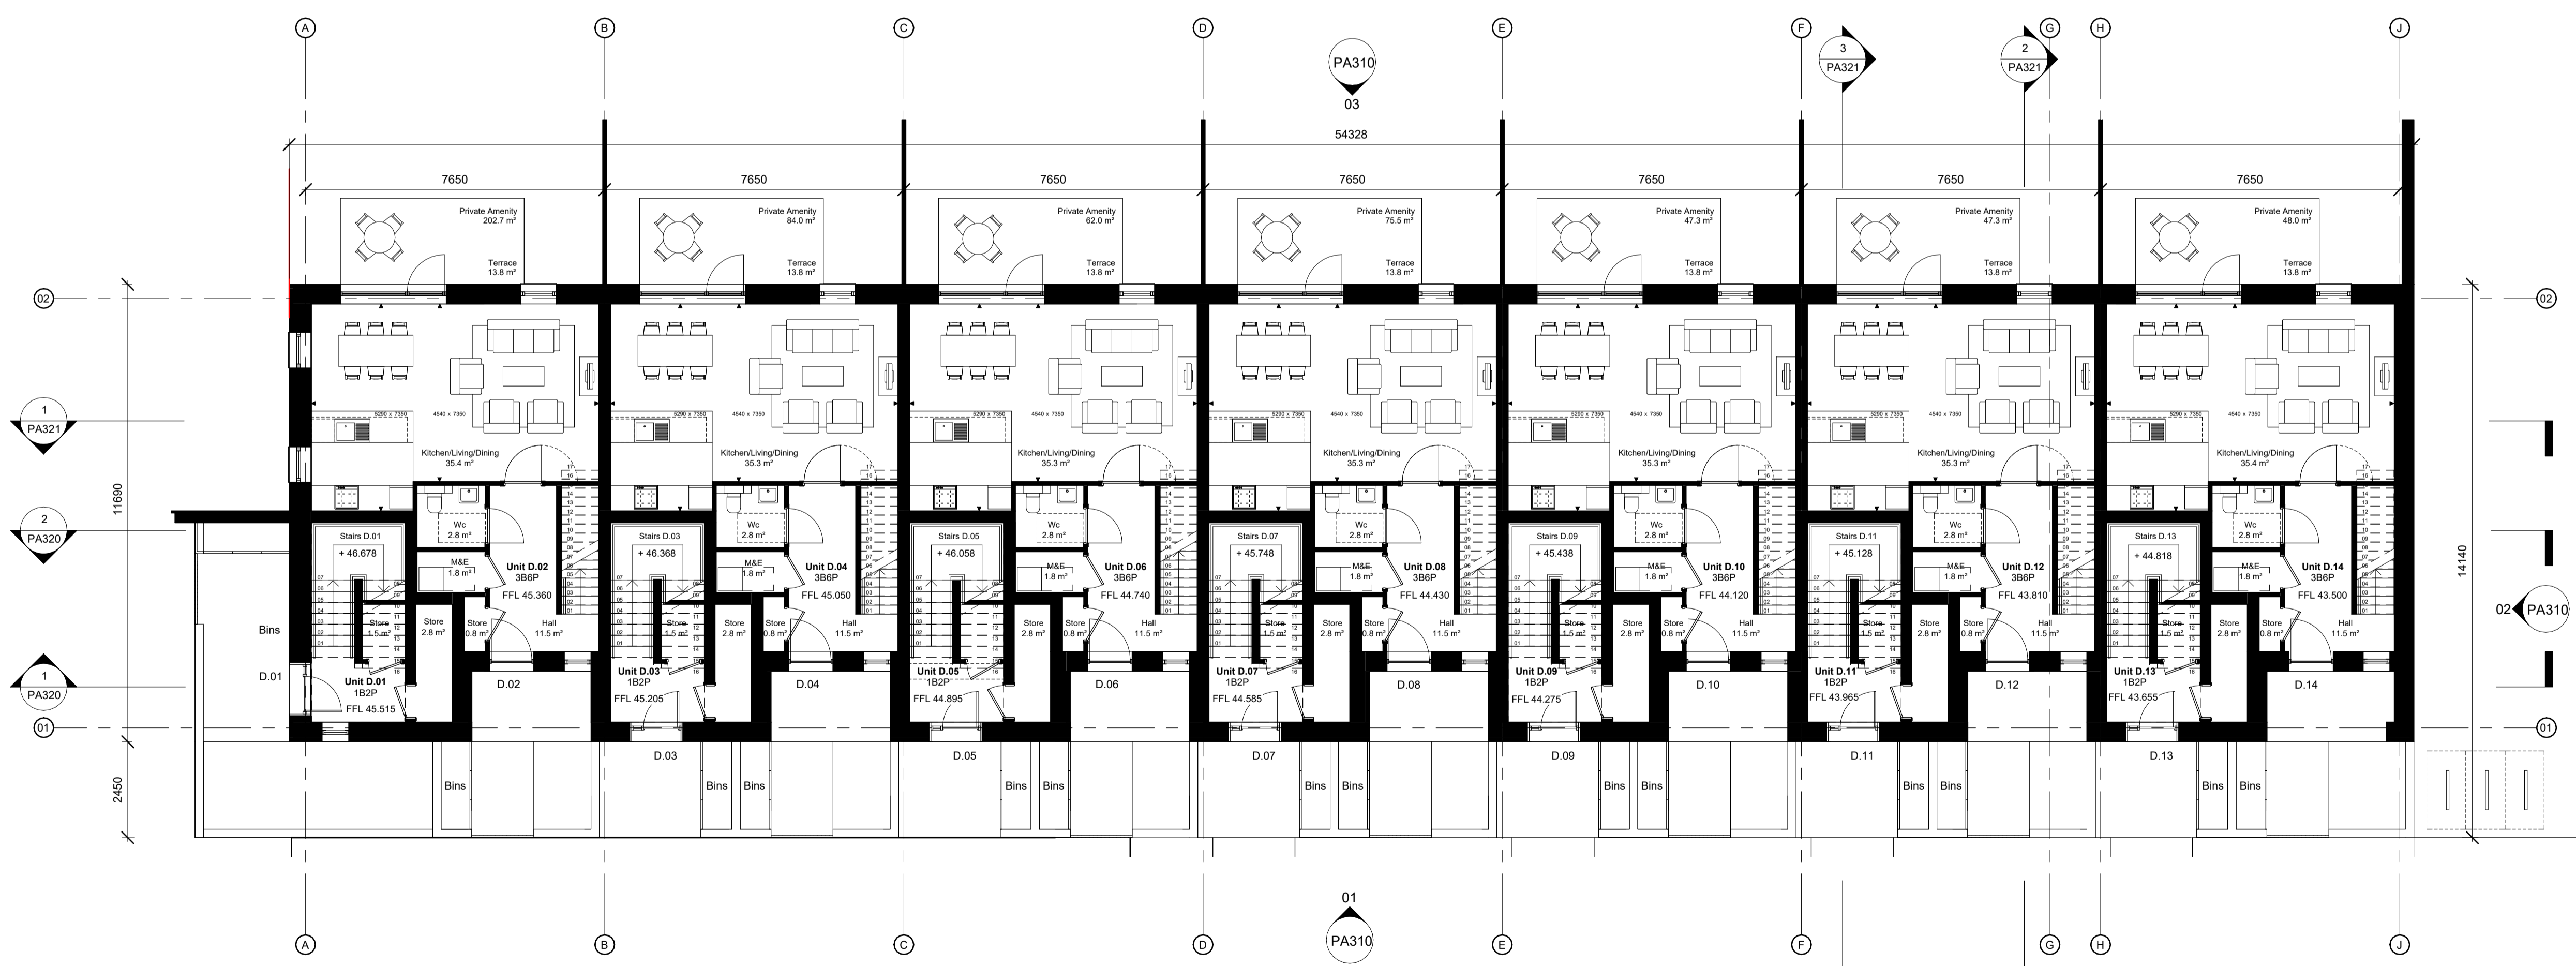

1 Block D _ Level 00
1 : 100

Revision	Date	Description	Key	ABK architects	Title: GA Plans - Block D
STATUS OF DRAWING PLANNING ALL DIMENSIONS TO BE TAKEN FROM ARCHITECTS DRAWINGS DISCREPANCIES TO BE REFERRED TO THE ARCHITECT FOR CLARIFICATION				34 Lower Leeson Street, Dublin 2 t + 353 1 678 9822 www.abkdublin.com	Scale: 1 : 100 @ A1 Date: 26.01.2024. By: TS Chk: JP Drawing number: 790_PA300
				Project: Cherrywood SDZ - Development Area 1 Lehaunstown Plot L8	Status/Rev A