
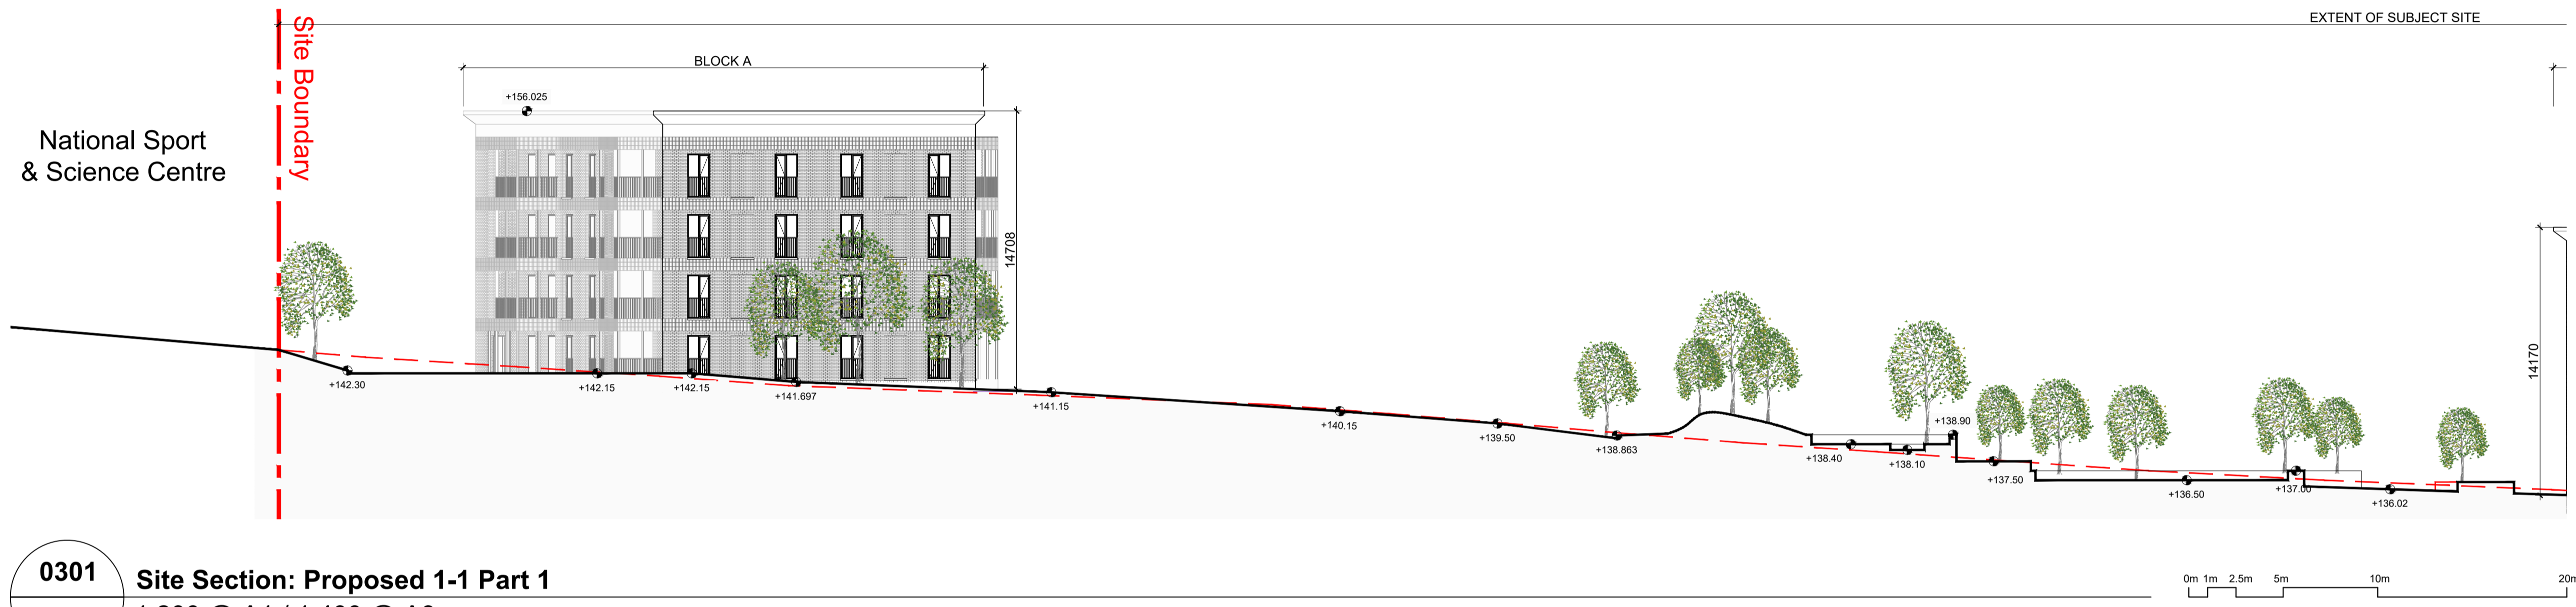


- KEY**
- Proposed Ground Line
  - - - Existing Ground Line
  - - - Site Boundary
  - ⊕ Proposed Level


**0301** Key Plan  
KP1 1:2500 @ A1 / 1:5000 @ A3

**0301** Site Section: Proposed 1-1  
1 1:500 @ A1 / 1:1000 @ A3

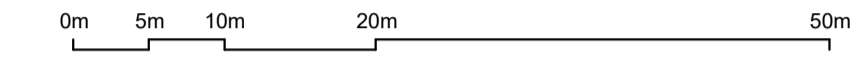

Refer to DRG No. BGR-ARCH-ZZ-ZZ-DR-A-0301 Drawing No. 3 ('Part 2') for further detail to eastern side of site section.


**0301** Site Section: Proposed 1-1 Part 1  
2 1:200 @ A1 / 1:400 @ A3

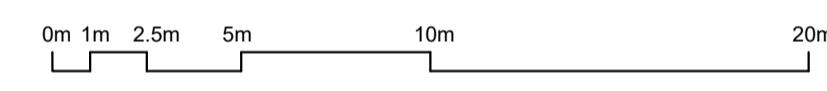

Refer to DRG No. BGR-ARCH-ZZ-ZZ-DR-A-0301 Drawing No. 2 ('Part 1') for further detail to western side of site section.



**0301** Site Section: Proposed 1-1 Part 2  
3 1:200 @ A1 / 1:400 @ A3

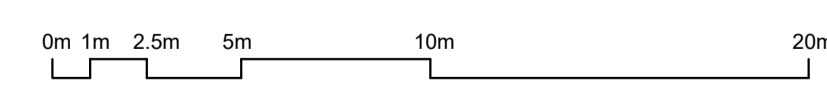

**NOTES**  
This drawing has been prepared for the following purpose only:  
**PART 8 SUBMISSION**  
It should not be used, nor information contained therein be relied upon, for any other purpose whatsoever.  
All drawings to be read in conjunction with all other related documents and other consultants drawings and documentation. Architects to be informed immediately of any discrepancies before work proceeds.

**© COPYRIGHT**  
This drawing and any design hereon is copyright of Deaton Lysaght Architects and must not be reproduced in whole or in part without their express written consent.  
**DIMENSIONS**  
Figured dimensions only to be taken from this drawing. All dimensions to be checked on site. Architects to be informed immediately of any discrepancies before work proceeds.

Revisions:		
No.	Revision:	Date:
A	P8 Revisions	20.03.2025
B		
C		
D		
E		
F		
G		
H		

**Specification:**

**Project:**  
Blackglan Road Housing  
**Client:**  
Dun Laoghaire Rathdown County Council

**Drawing Title:**  
Site Sections: Proposed 1-1  
Scale: As Shown  
Drawing No.: BGR-ARCH-ZZ-ZZ-DR-A-0301  
Rev: PC  
Checked by: SF  
Date: Feb 2025

**Dun Laoghaire-Rathdown County Council**  
Head Office: 2 Marine Rd, Dun Laoghaire, Co. Dublin, A96 R6C9  
Telephone: +353 1 236 4700  
Email: info@dlrcc.ie

**Deaton Lysaght Architects**  
Head Office: 44 South Richmond Street, Dublin 2, D02 T284  
Telephone: +353 1 475 4960  
Email: info@dlrarch.ie  
**JFOC Architects**  
Head Office: 384 Greenmount House, Harold's Cross, Dublin 9W, D09 Y208  
Telephone: +353 1 453 0277  
Email: info@jfocarchitects.com