
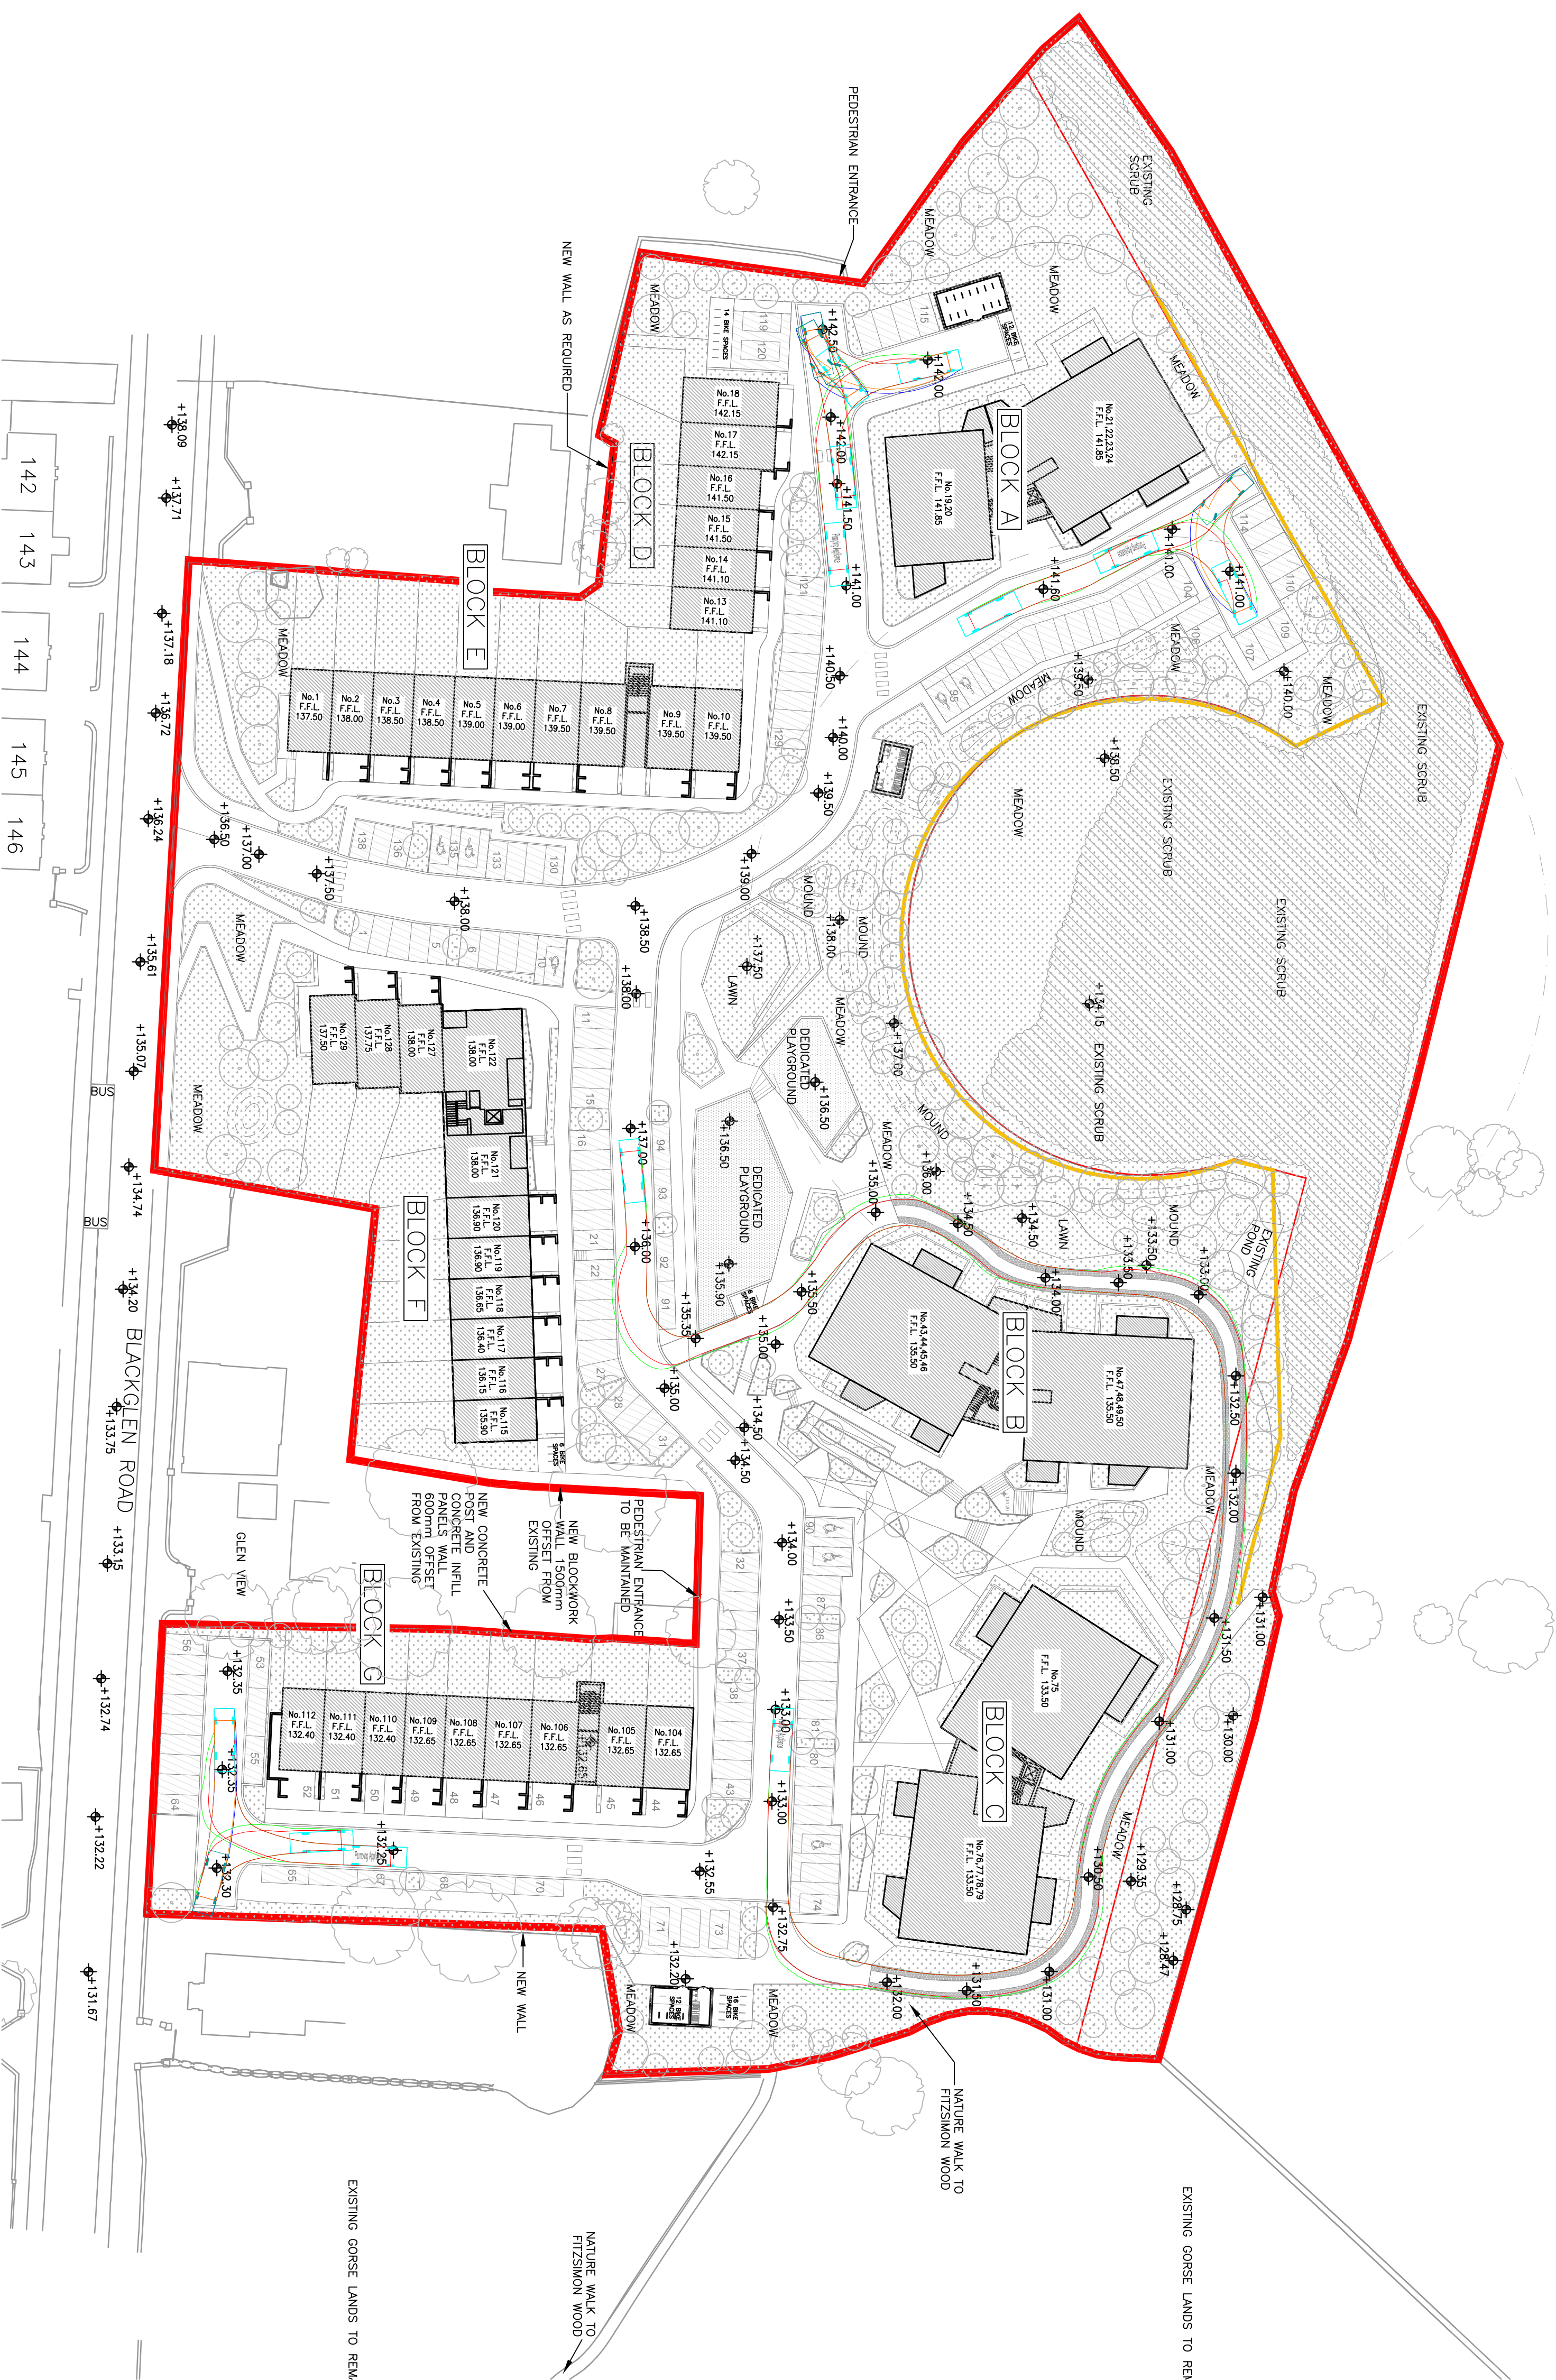


NOTES

- GENERAL
- 1) THESE DRAWINGS TO BE READ IN CONJUNCTION WITH ALL RELEVANT HAYES HIGGINS ENGINEERING DRAWINGS AND SPECIFICATIONS.
 - 2) DO NOT SCALE. USE FIGURED DIMENSIONS ONLY.

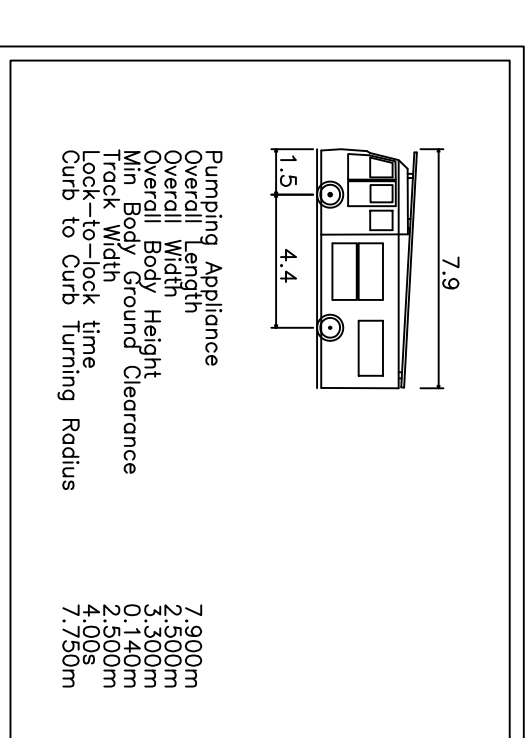

NO.	DATE	ISSUED FOR	BY	DATE	DESCRIPTION	BY	DATE
P	12/24/24	ISSUED FOR PLANNING	PH			LM	
REV							

CLIENT: DÚN LAOGHAIRE COUNTY COUNCIL

PROJECT NAME: 125 APARTMENTS AT BLACKGLEN ROAD

DRAWING NAME: PROPOSED SWEEP PATH ANALYSIS

PROJECT NO.: 23D0059

DRAWING NO.	08	REVISION	P
SCALE	1:500	DRAWN DATE	25.03.24
DATE DRAWN BY	F.S.	CHECKED BY	L.M.
		APPROVED BY	D.H.

HAYES HIGGINS PARTNERSHIP

The Glass House, 11 Coke Lane
 Smithfield, Dublin 7. Tel: 01 6612321
 E-mail: admin@hayeshiggins.ie
 One House Lane, Kildenny, Tel: (056) 794710
 Email: info@hh.ie