



Block B

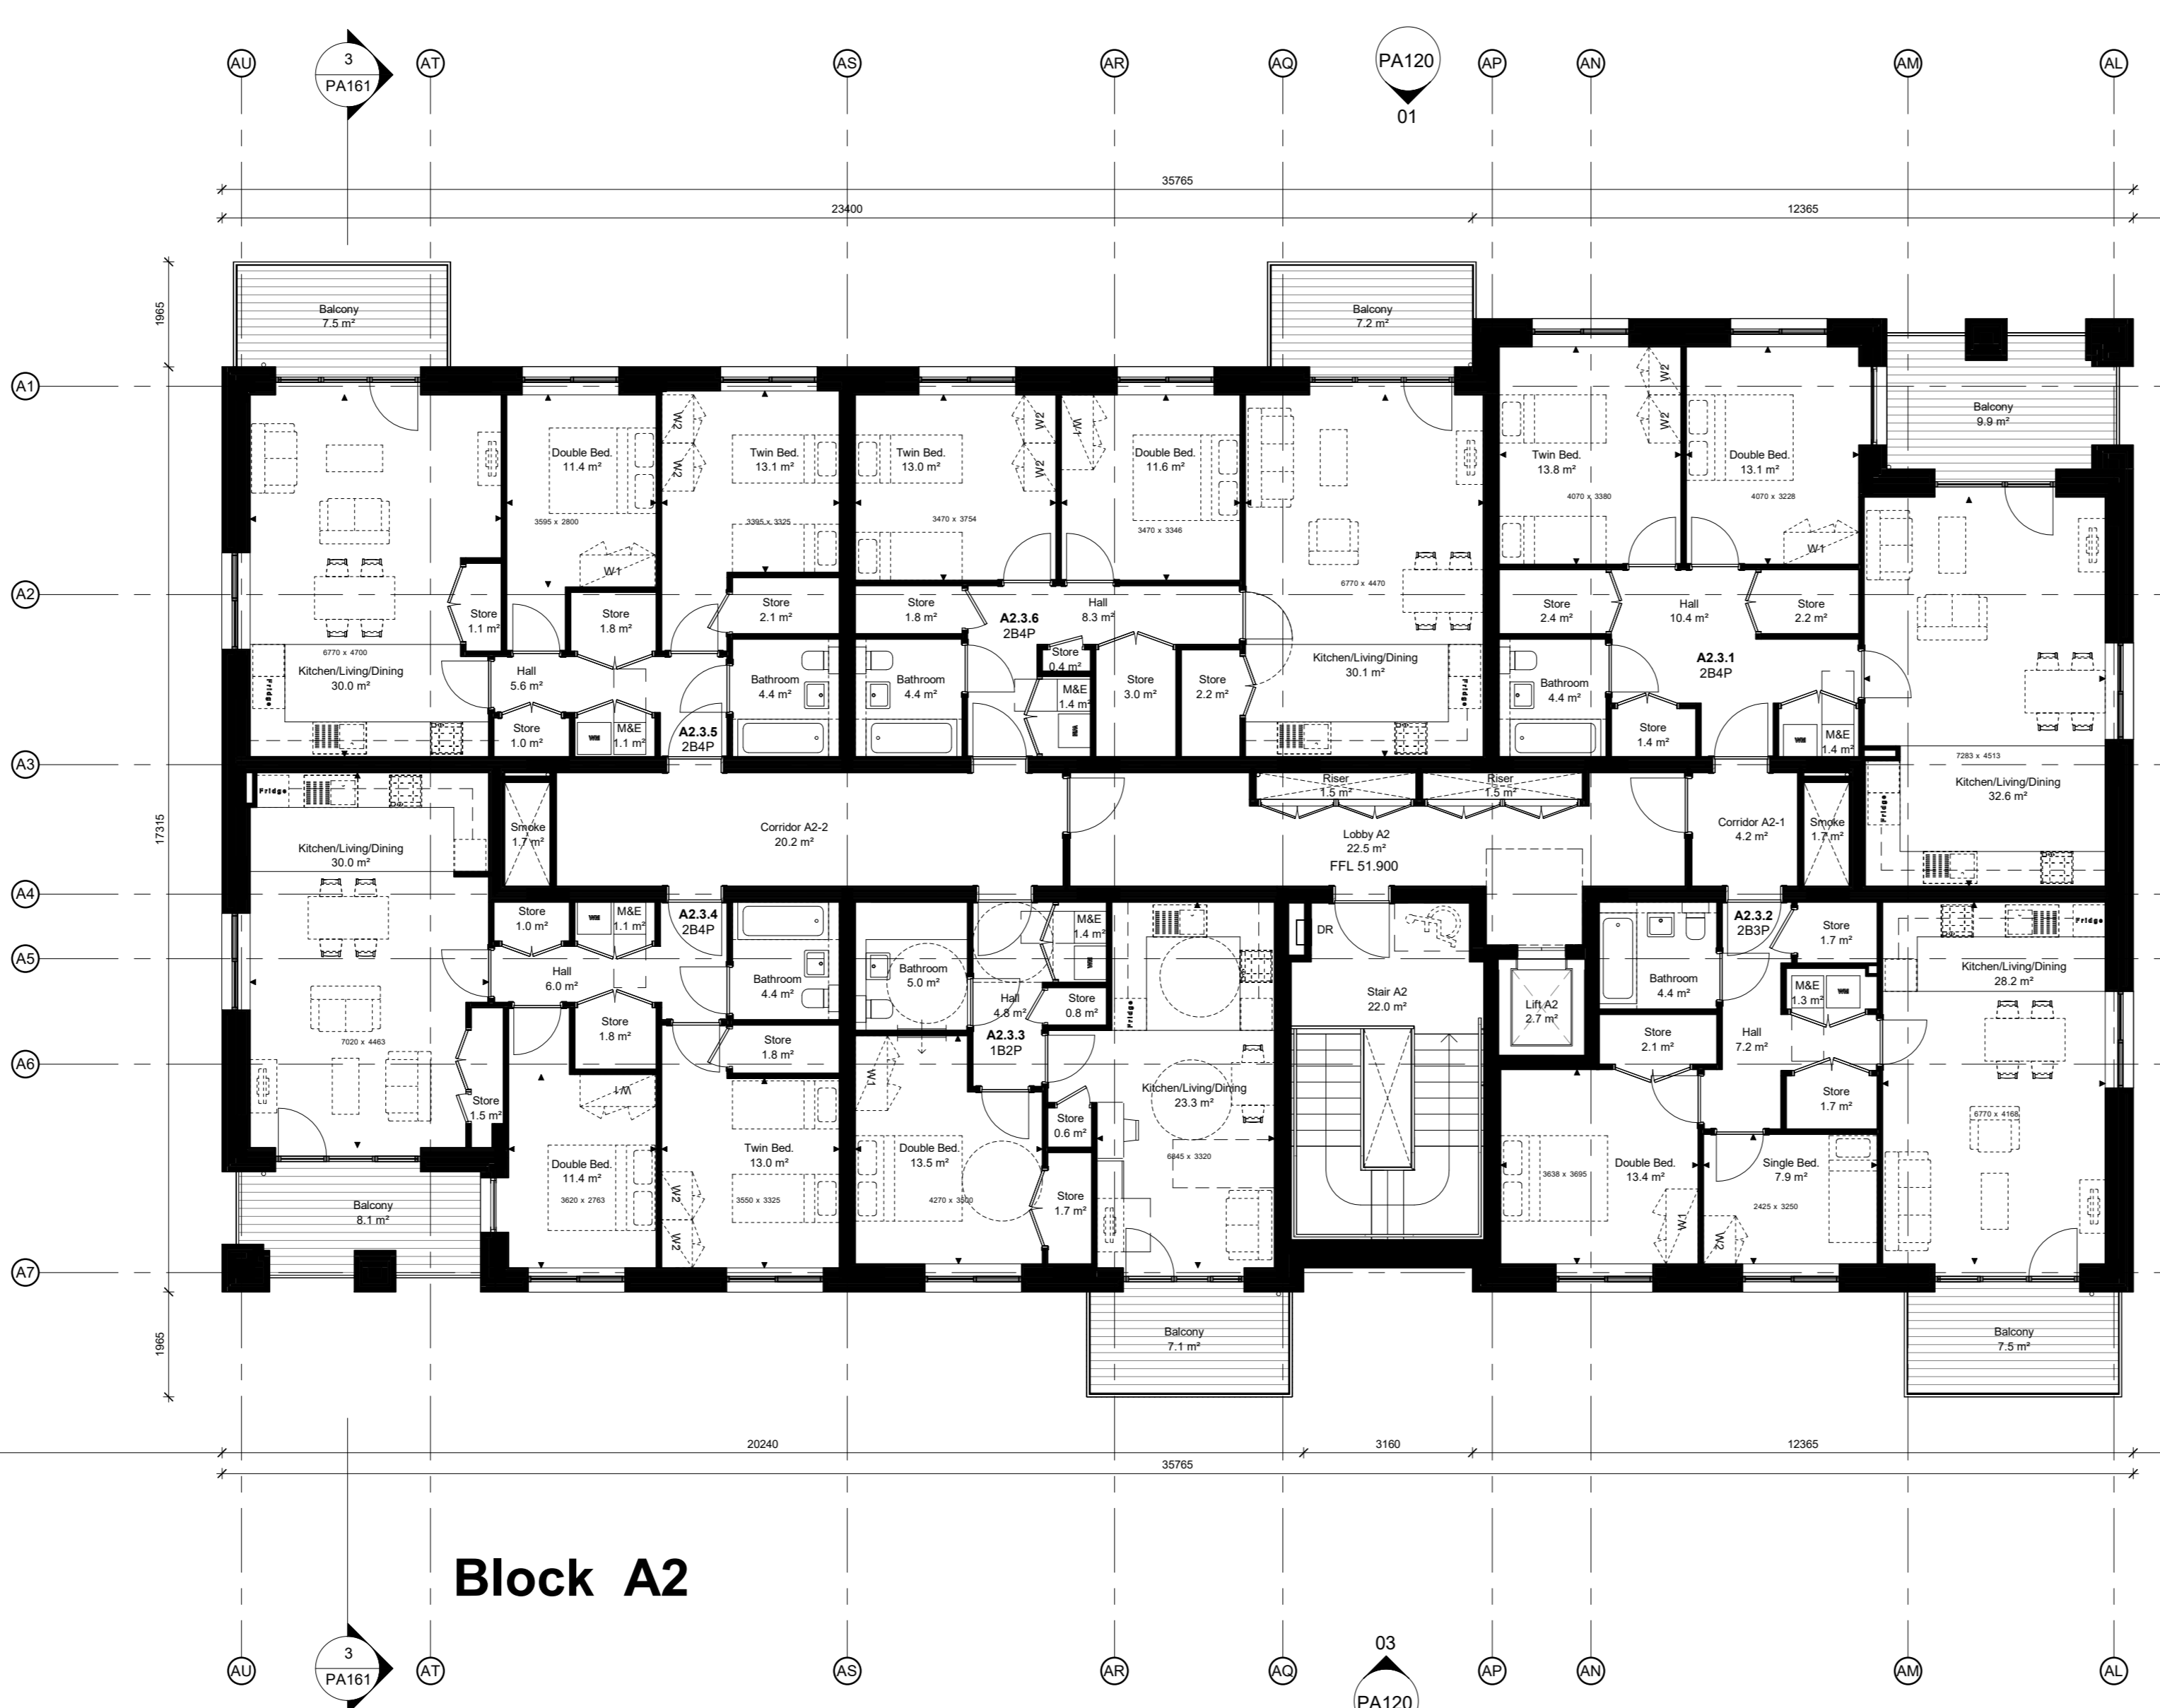

Block A2

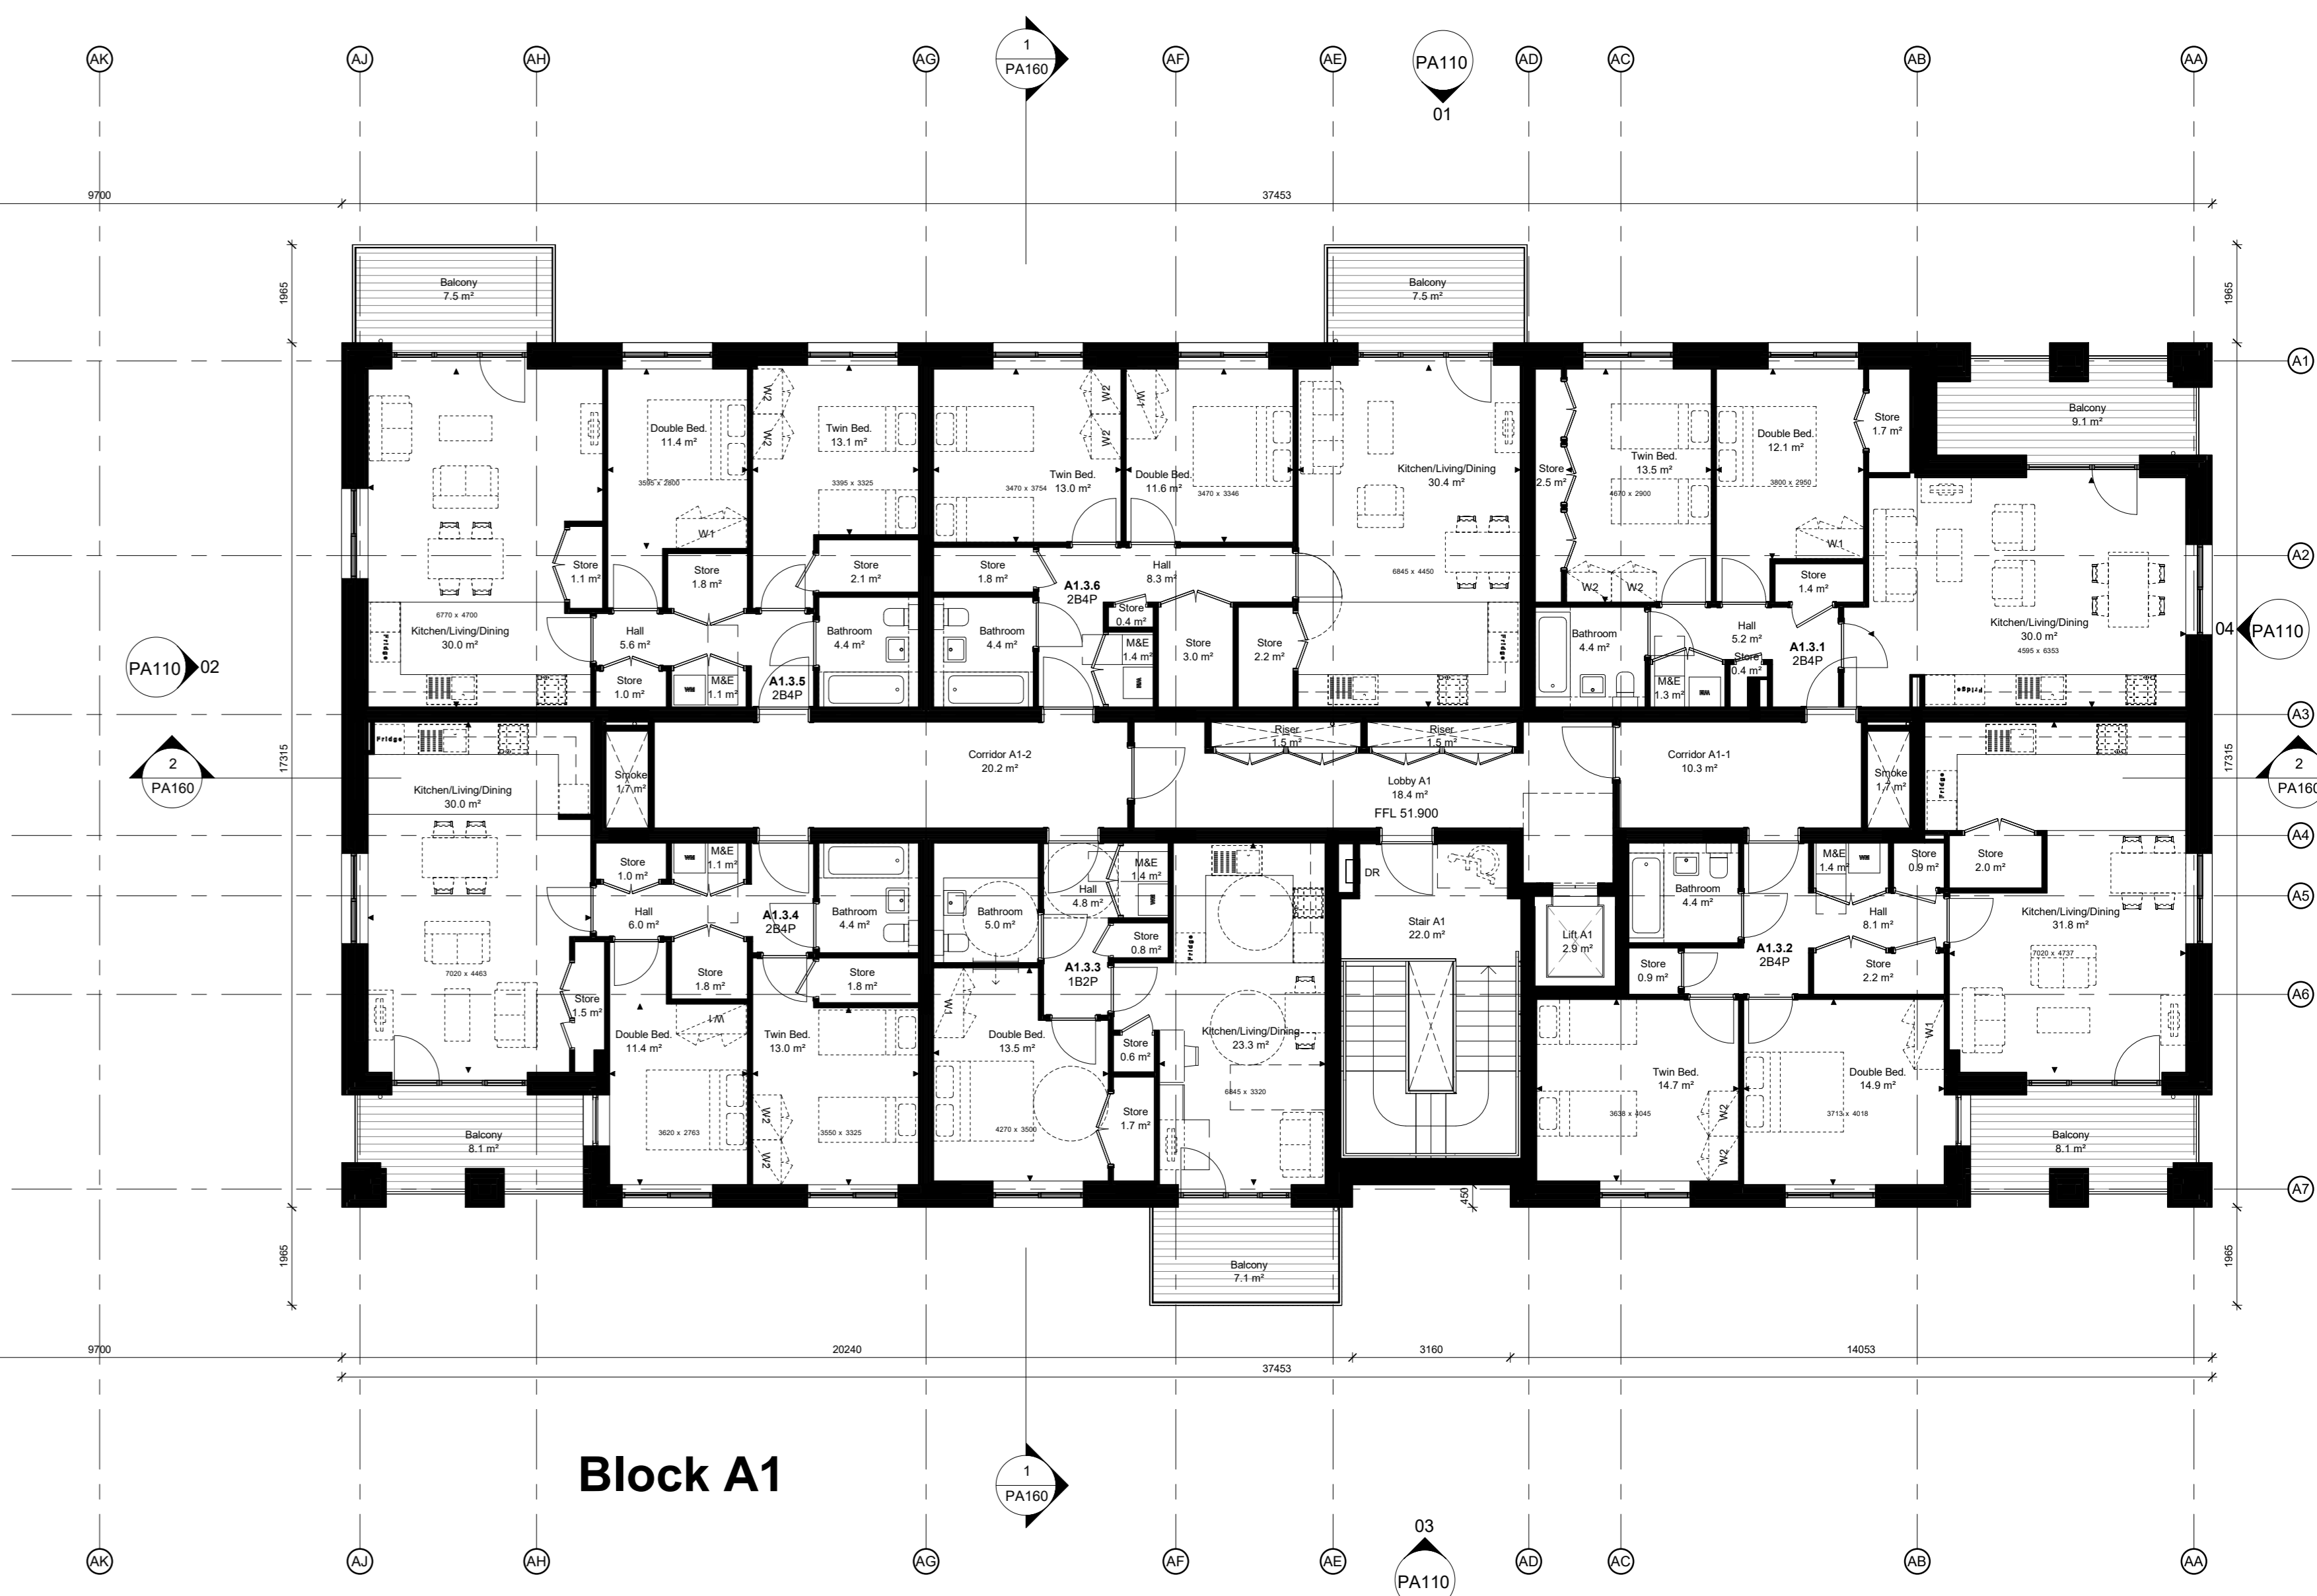

Block A1

STATUS OF DRAWING
PLANNING
 ALL DIMENSIONS TO BE TAKEN FROM ARCHITECTS DRAWINGS
 DISCREPANCIES TO BE REFERRED TO THE ARCHITECT FOR CLARIFICATION

ABK 24 Lower Levee Street, Suite 2, 4th Floor Sydney NSW 2009 www.abk.com.au	architects	Title: GA Plans - Blocks A1, A2, B
	Project: Cherrywood SDZ - Development Area 1 Lehaunstown Plot L8	Scale: 1:100 @ A0 Date: December 2025 By: TS Drawing number: 790_PA104

Revision	Date	Description