


1 Block A - Section 1-1  
1 : 100

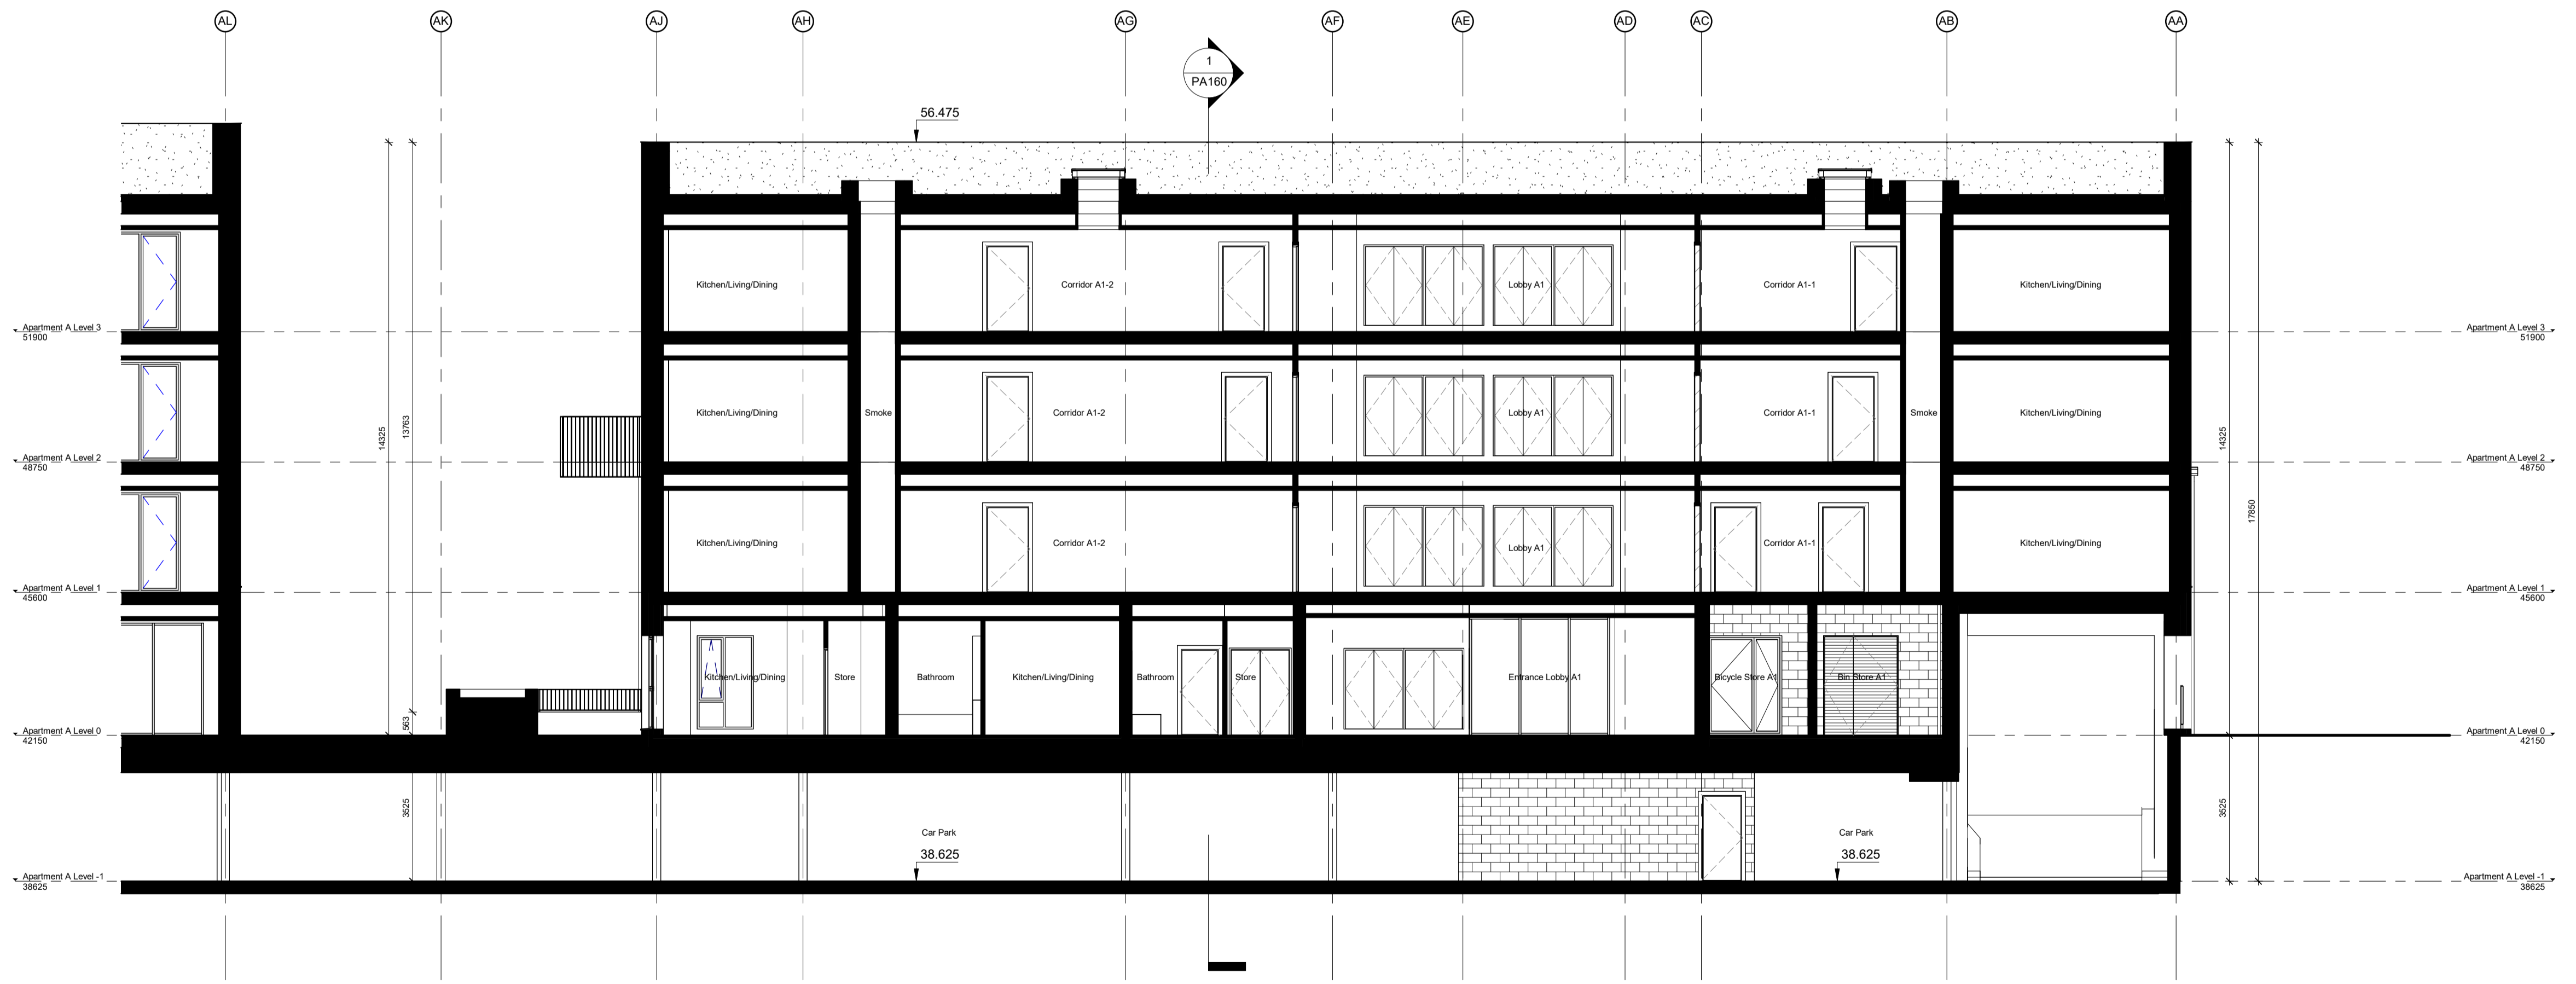

2 Block A - Section 3-3  
1 : 100

Revision	Date	Description	Key	ABK 34 Lower Leeson Street, Dublin 2 t + 353 1 678 9622 www.abk.dublin.com	architects	Title: GA Sections - Block A1 Scale: 1 : 100 @ A1 Date: December 2025 By: JH Chk: JP
STATUS OF DRAWING <b>PLANNING</b> ALL DIMENSIONS TO BE TAKEN FROM ARCHITECTS DRAWINGS DISCREPANCIES TO BE REFERRED TO THE ARCHITECT FOR CLARIFICATION				Project: Cherrywood SDZ - Development Area 1 Lehaunstown Plot L8	Drawing number: <b>790_PA160</b>	Status/Rev