


3 Block A - Section 2-2
1 : 100

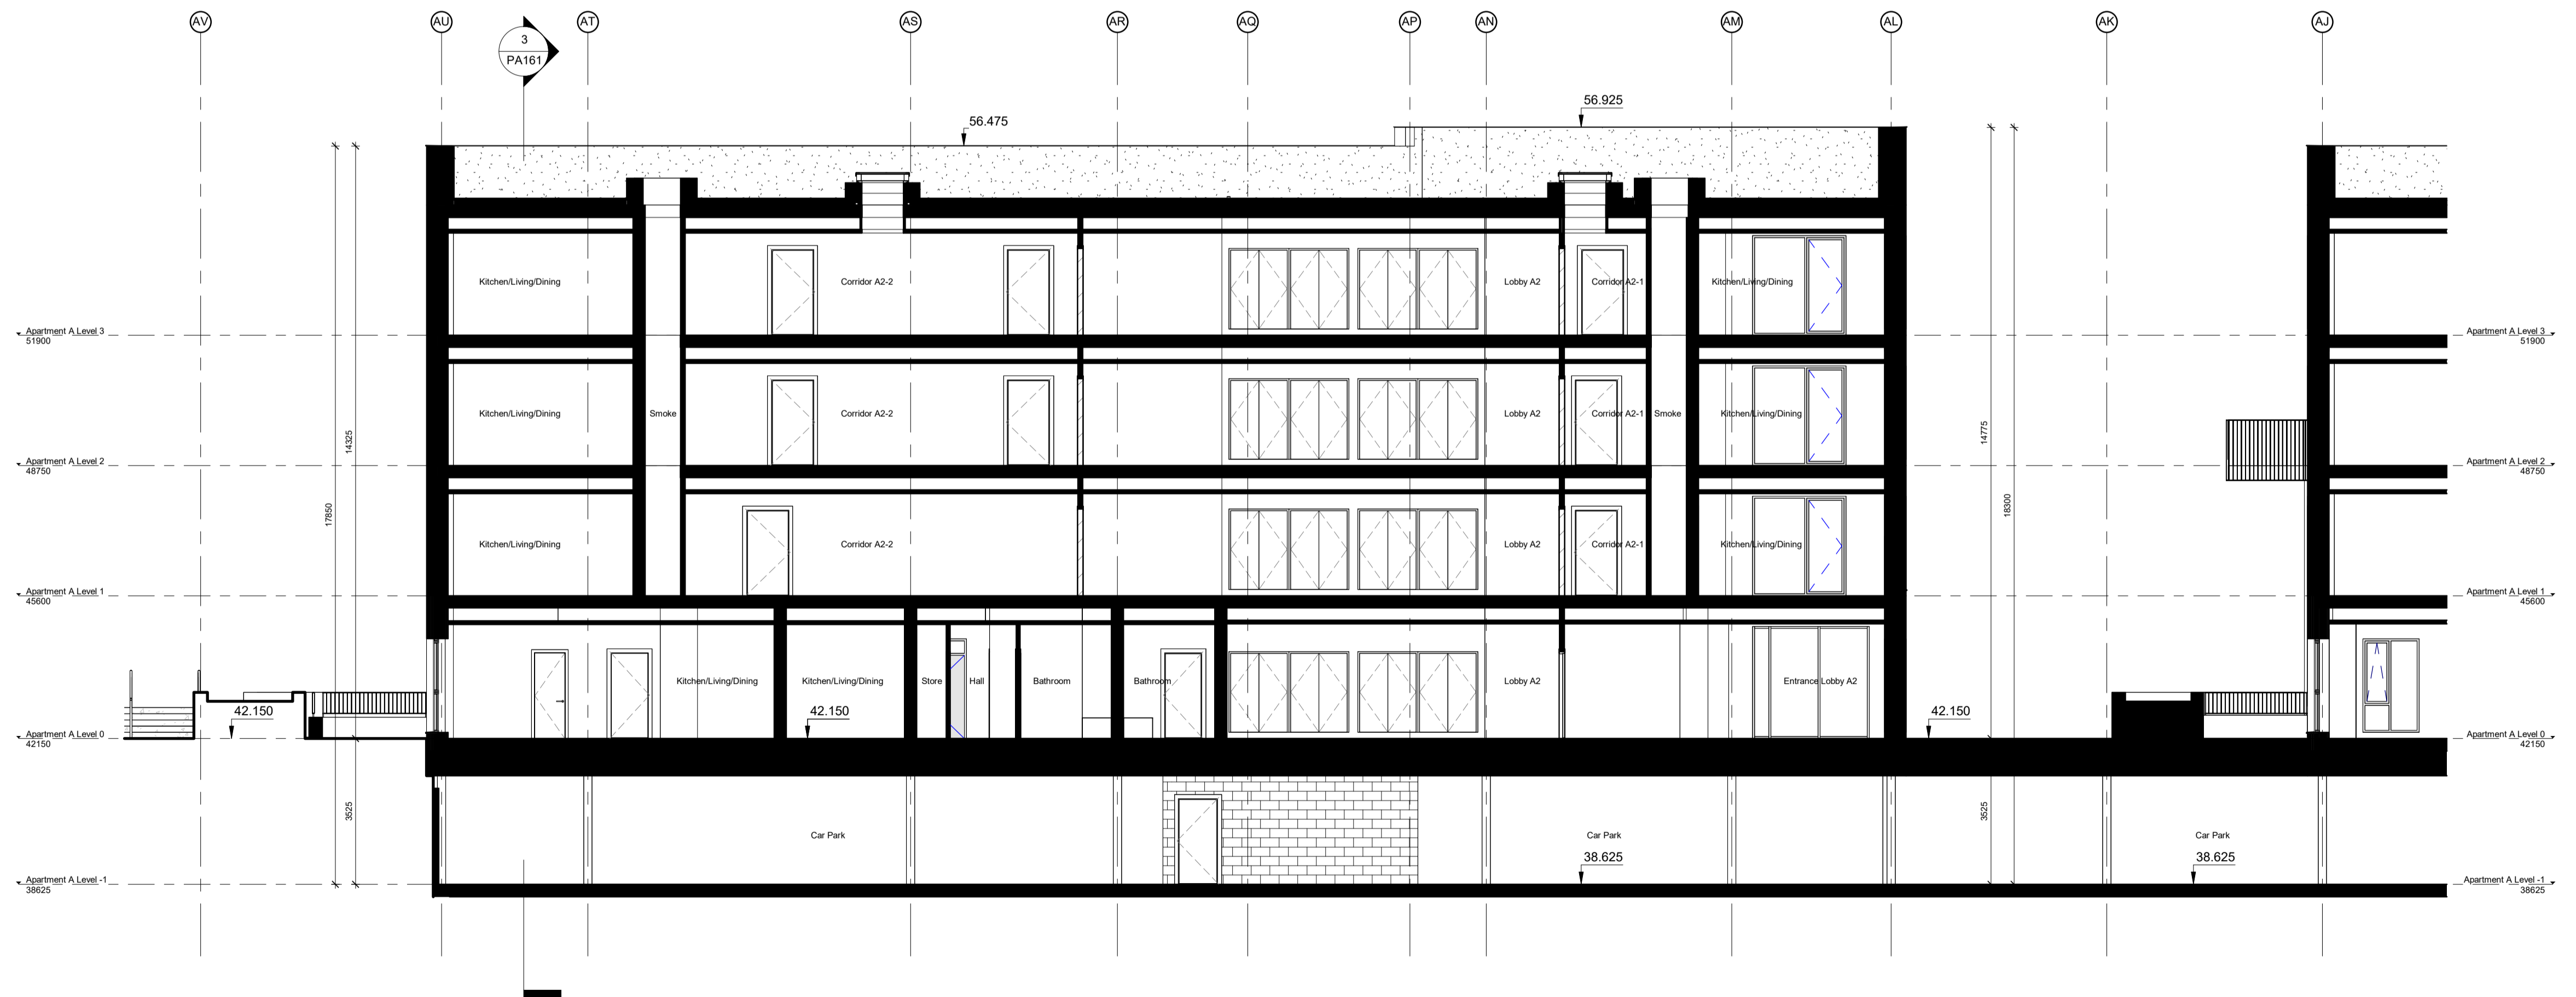

2 Block A - Section 4-4
1 : 100

Revision	Date	Description	Key	ABK	architects	Title: GA Sections - Block A2
STATUS OF DRAWING PLANNING ALL DIMENSIONS TO BE TAKEN FROM ARCHITECTS DRAWINGS DISCREPANCIES TO BE REFERRED TO THE ARCHITECT FOR CLARIFICATION				34 Lower Leeson Street, Dublin 2 t + 353 1 678 9622 www.abkdublin.com	Scale: 1 : 100 @ A1 Date: December 2025 By: JH Chk: JP	Drawing number: 790_PA161
				Project: Cherrywood SDZ - Development Area 1 Lehaunstown Plot L8		Status/Rev