





1 Block B - Section 1-1
1 : 100

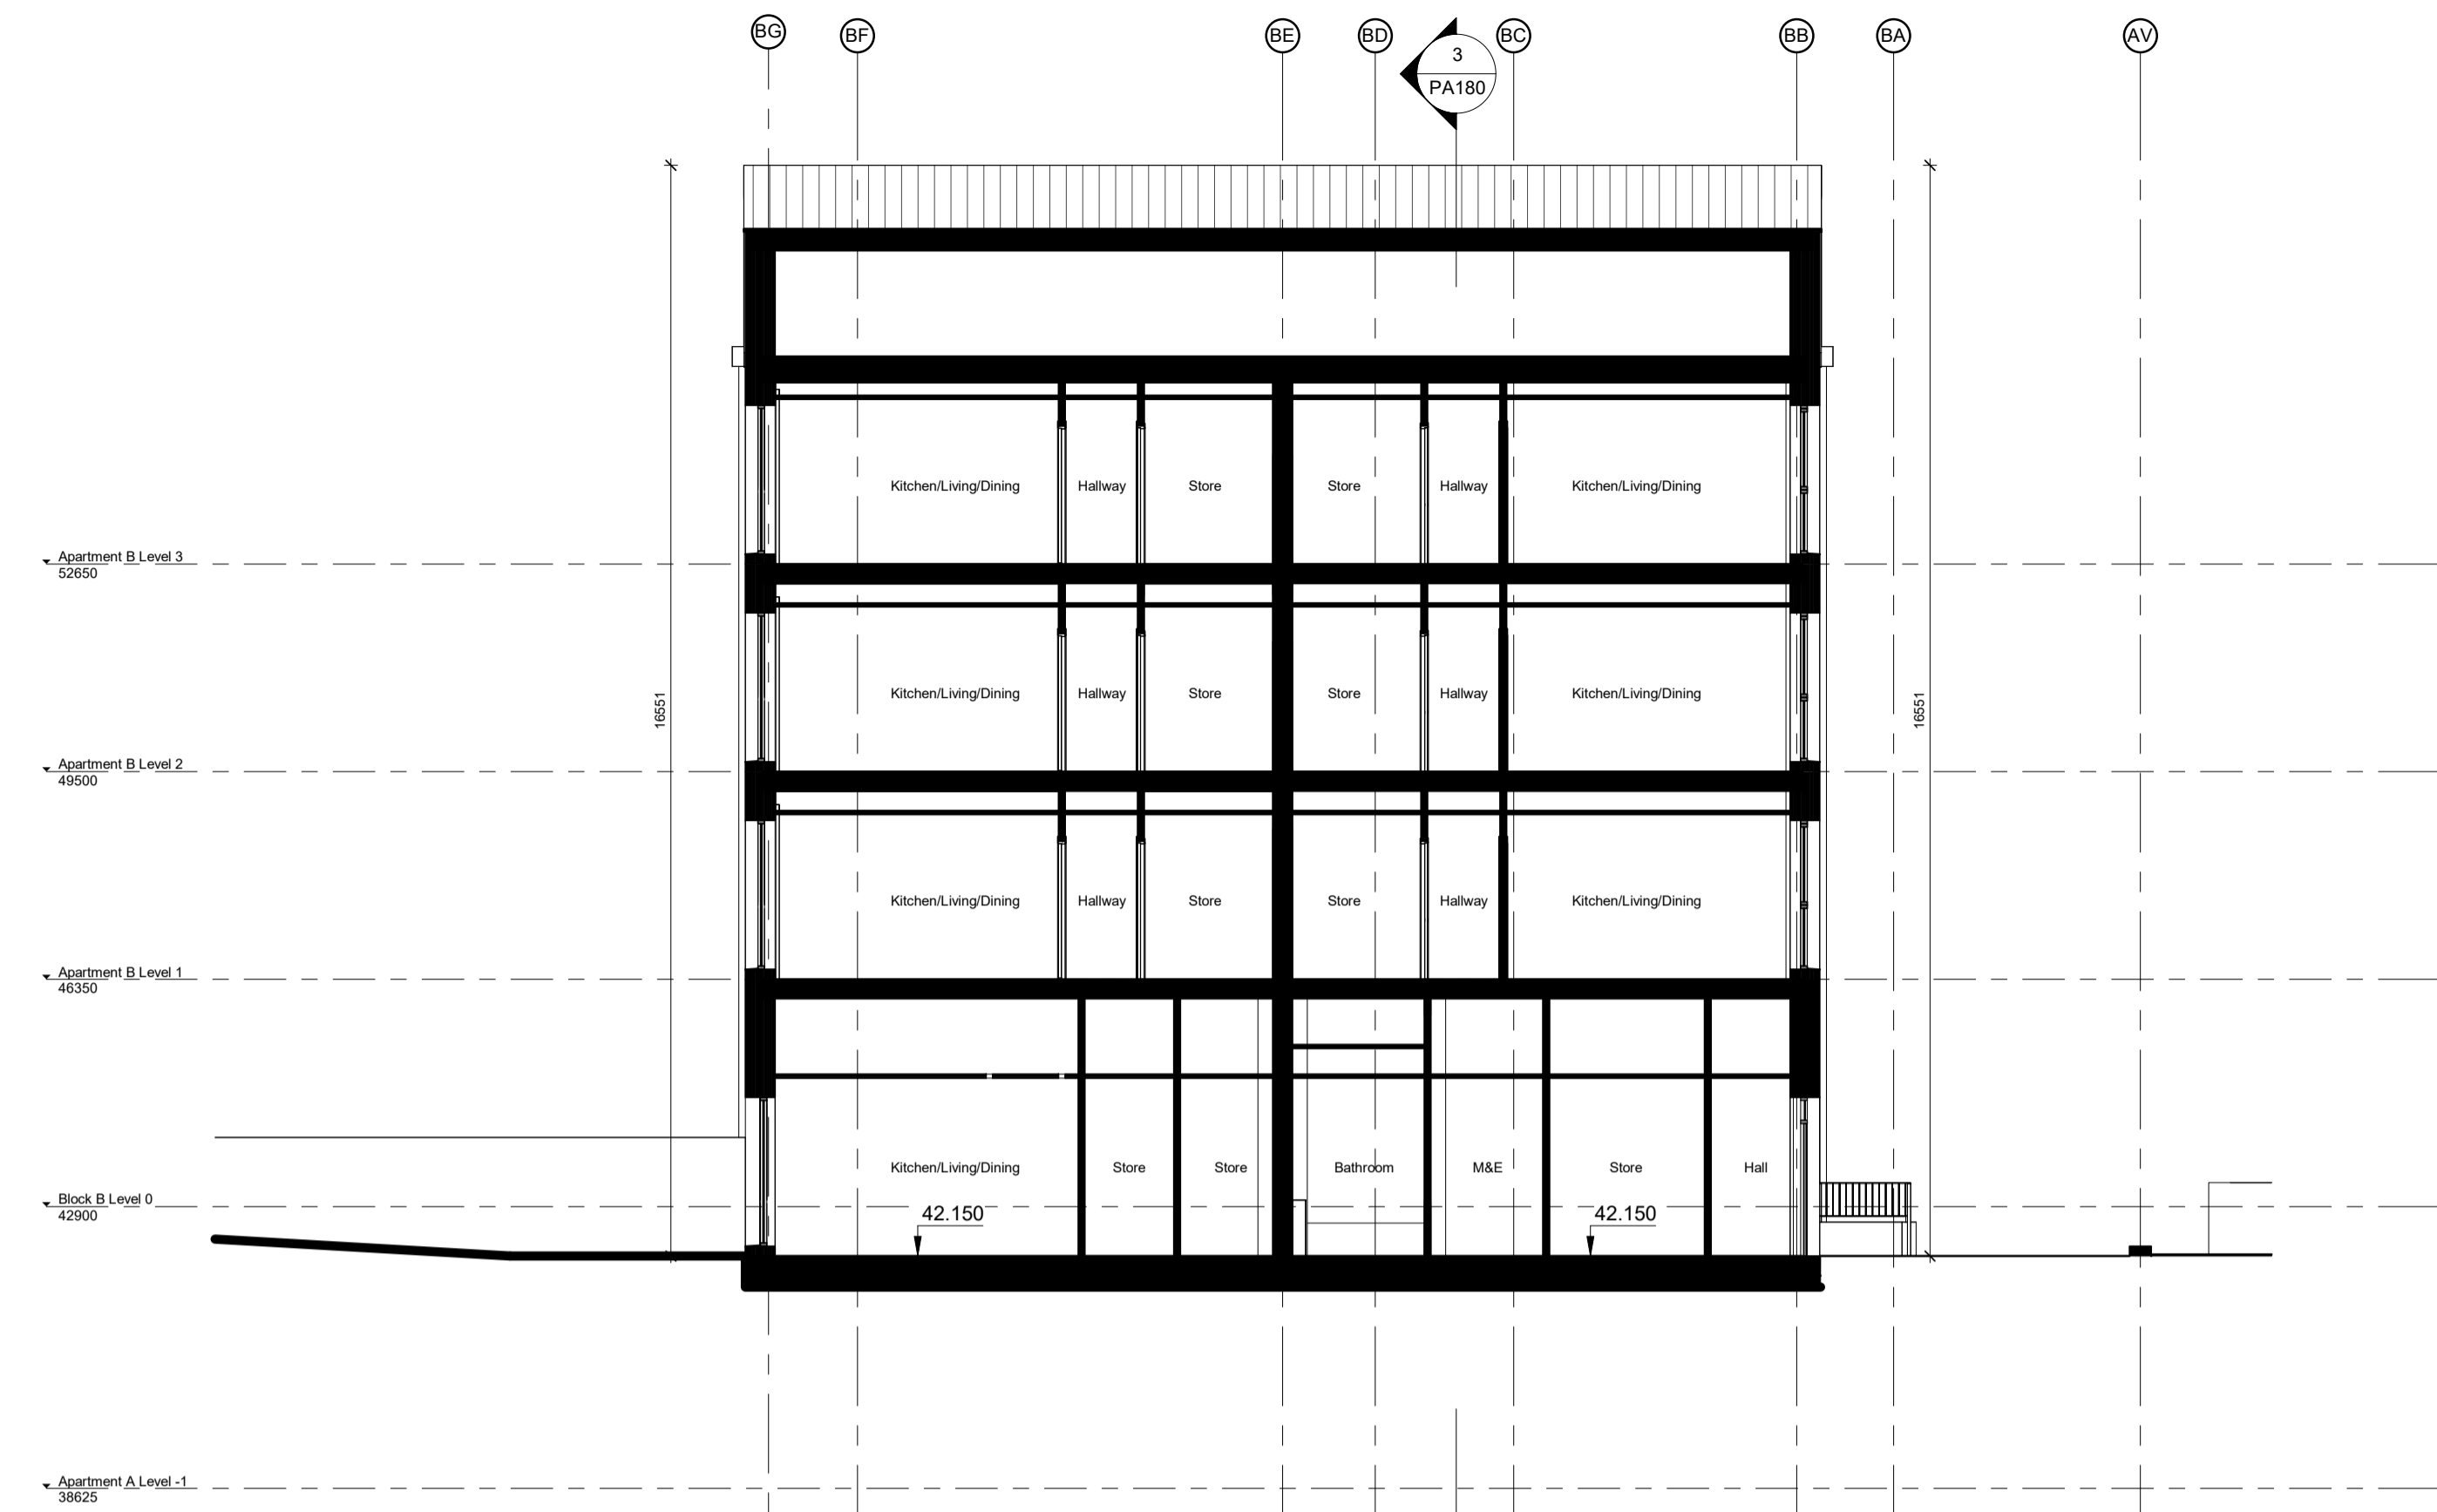

2 Block B - Section 2-2
1 : 100

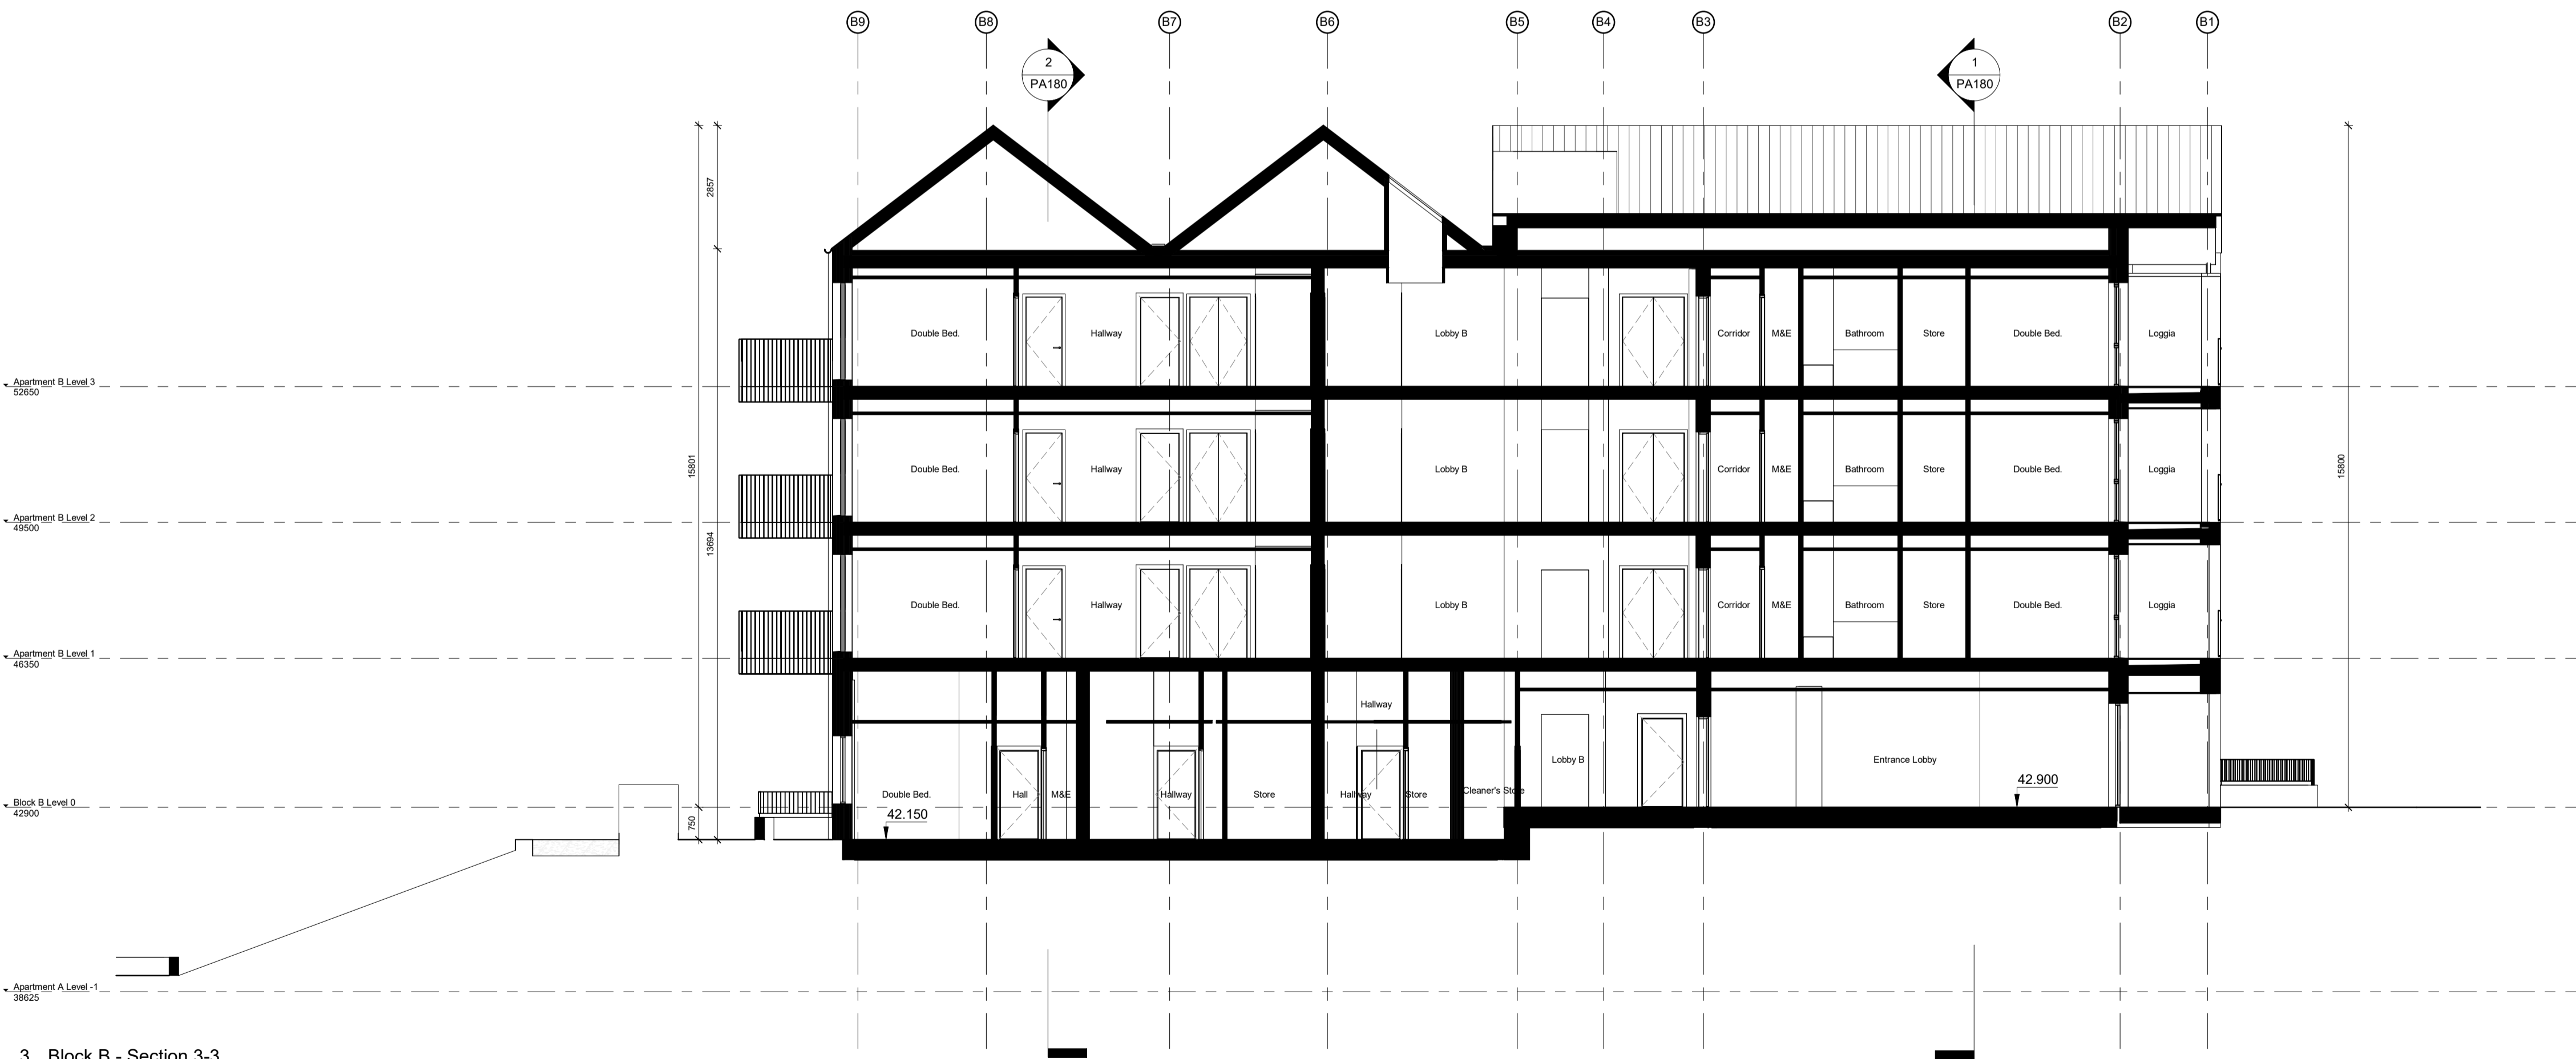

3 Block B - Section 3-3
1 : 100

STATUS OF DRAWING
PLANNING
ALL DIMENSIONS TO BE TAKEN FROM ARCHITECTS DRAWINGS
DISCREPANCIES TO BE REFERRED TO THE ARCHITECT FOR CLARIFICATION

ABK 34 Lower Leeson Street, Dublin 2 t + 353 1 678 9622 www.abk.dublin.com	architects	Title: GA Sections - Block B Scale: 1 : 100 @ A1 Date: December 2025 By:PW Chk:JP
	Project: Cherrywood SDZ - Development Area 1 Lehaunstown Plot L3	Drawing number: 790_PA180

Revision	Date	Description