



2 Apartment C_Level 03
1: 100

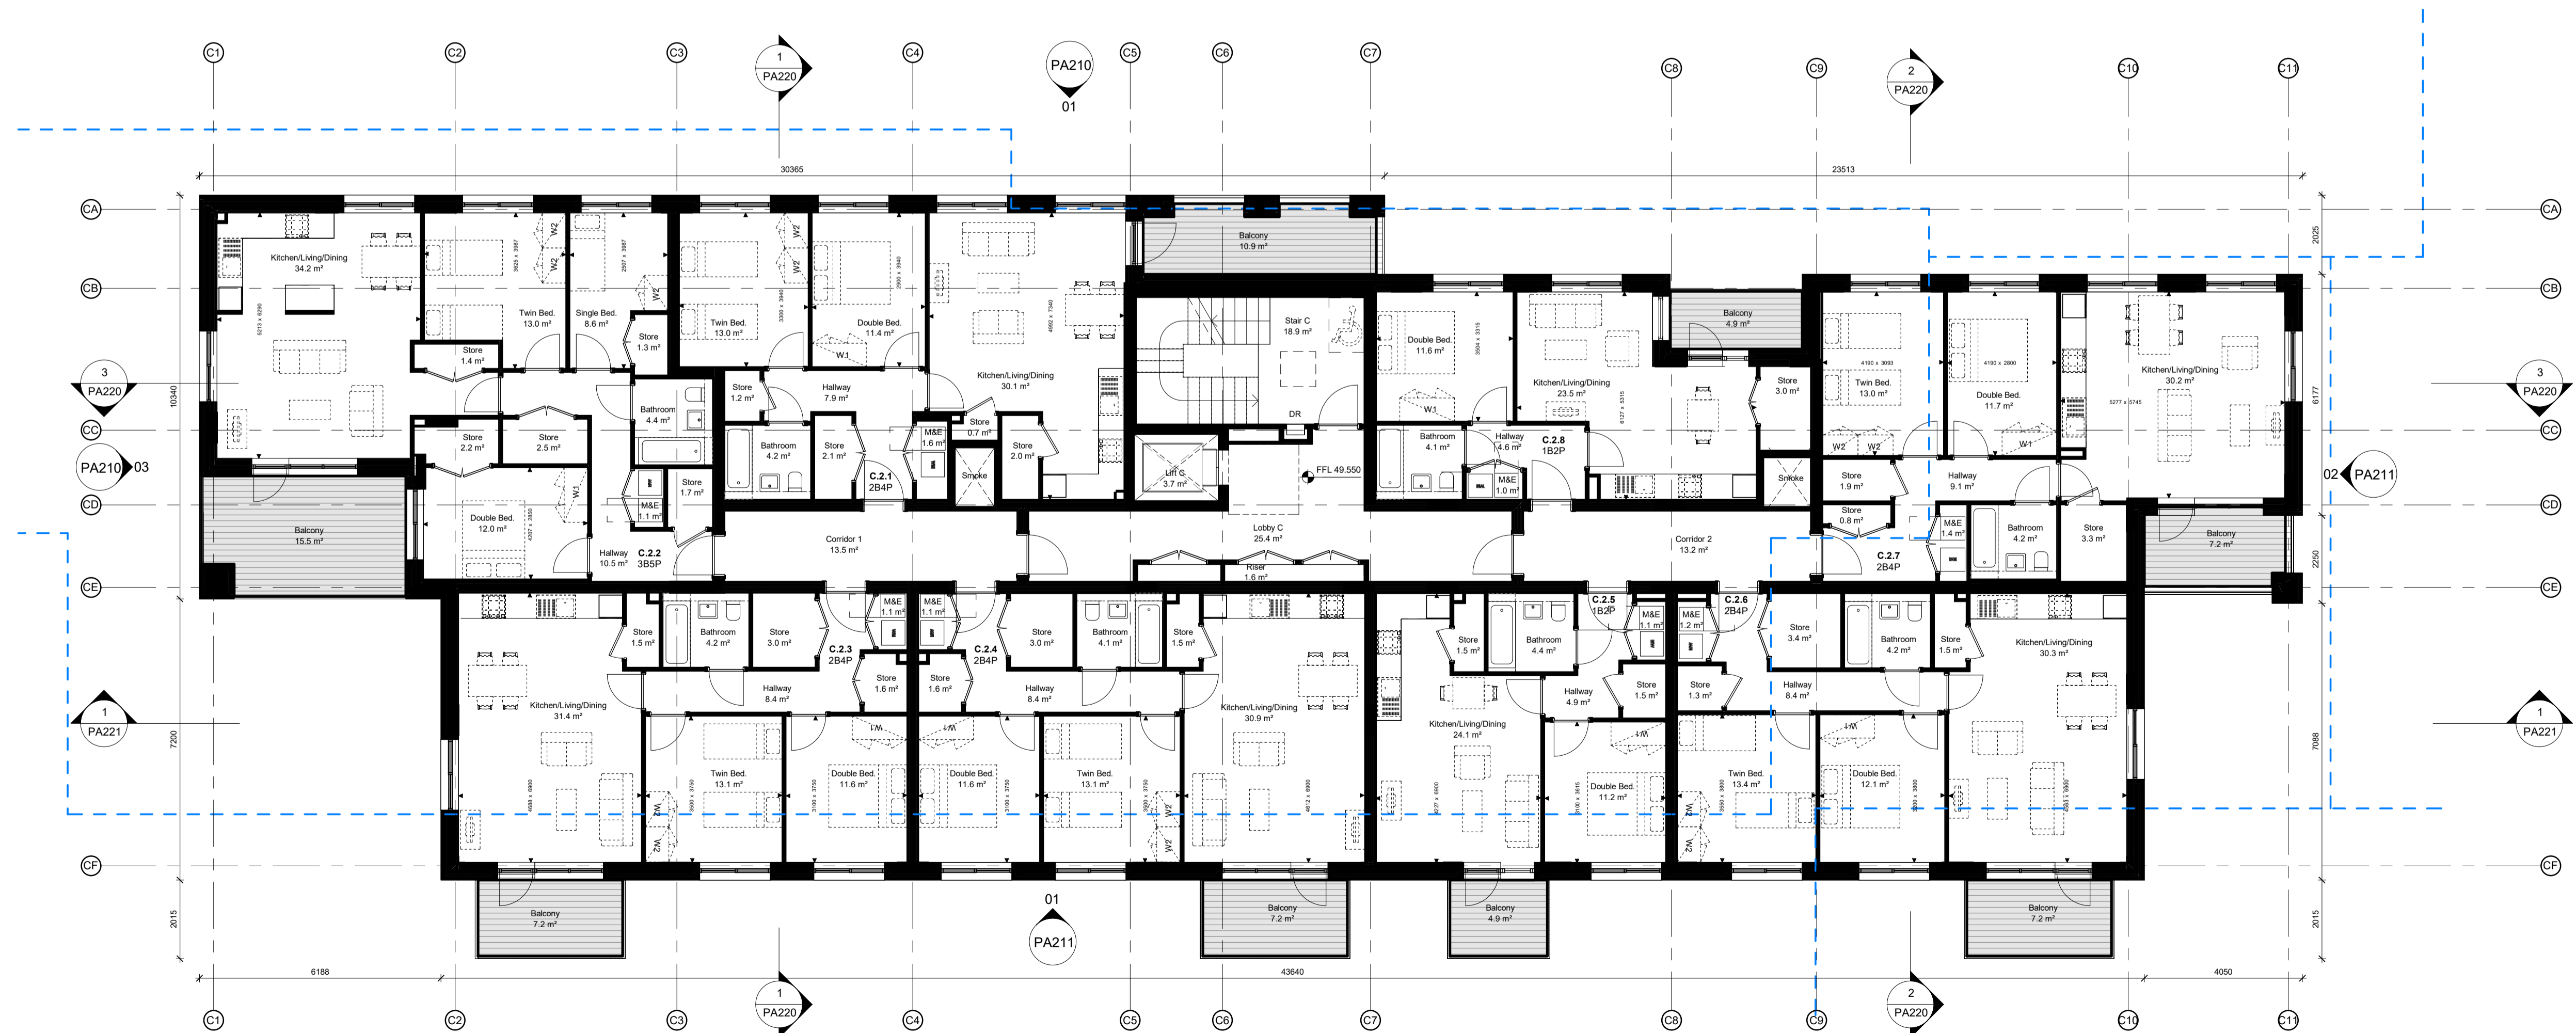

1 Apartment C_Level 02
1: 100



STATUS OF DRAWING
PLANNING
ALL DIMENSIONS TO BE TAKEN FROM ARCHITECTS DRAWINGS
DISCREPANCIES TO BE REFERRED TO THE ARCHITECT FOR CLARIFICATION

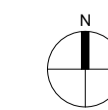

ABK 34 Lower Leeson Street, Dublin 2 t. + 353 1 678 9622 www.abkdublin.com	architects	Title: GA Plans - Block C	
		Scale: As indicated @ A1 Date: December 2025 By:PW Chk:JP	
Project: Cherrywood SD2 - Development Area 1 Lehaunstown Plot L3		Drawing number: 790_PA201	Status/Rev