



1 Block C - Section 1-1
1 : 100

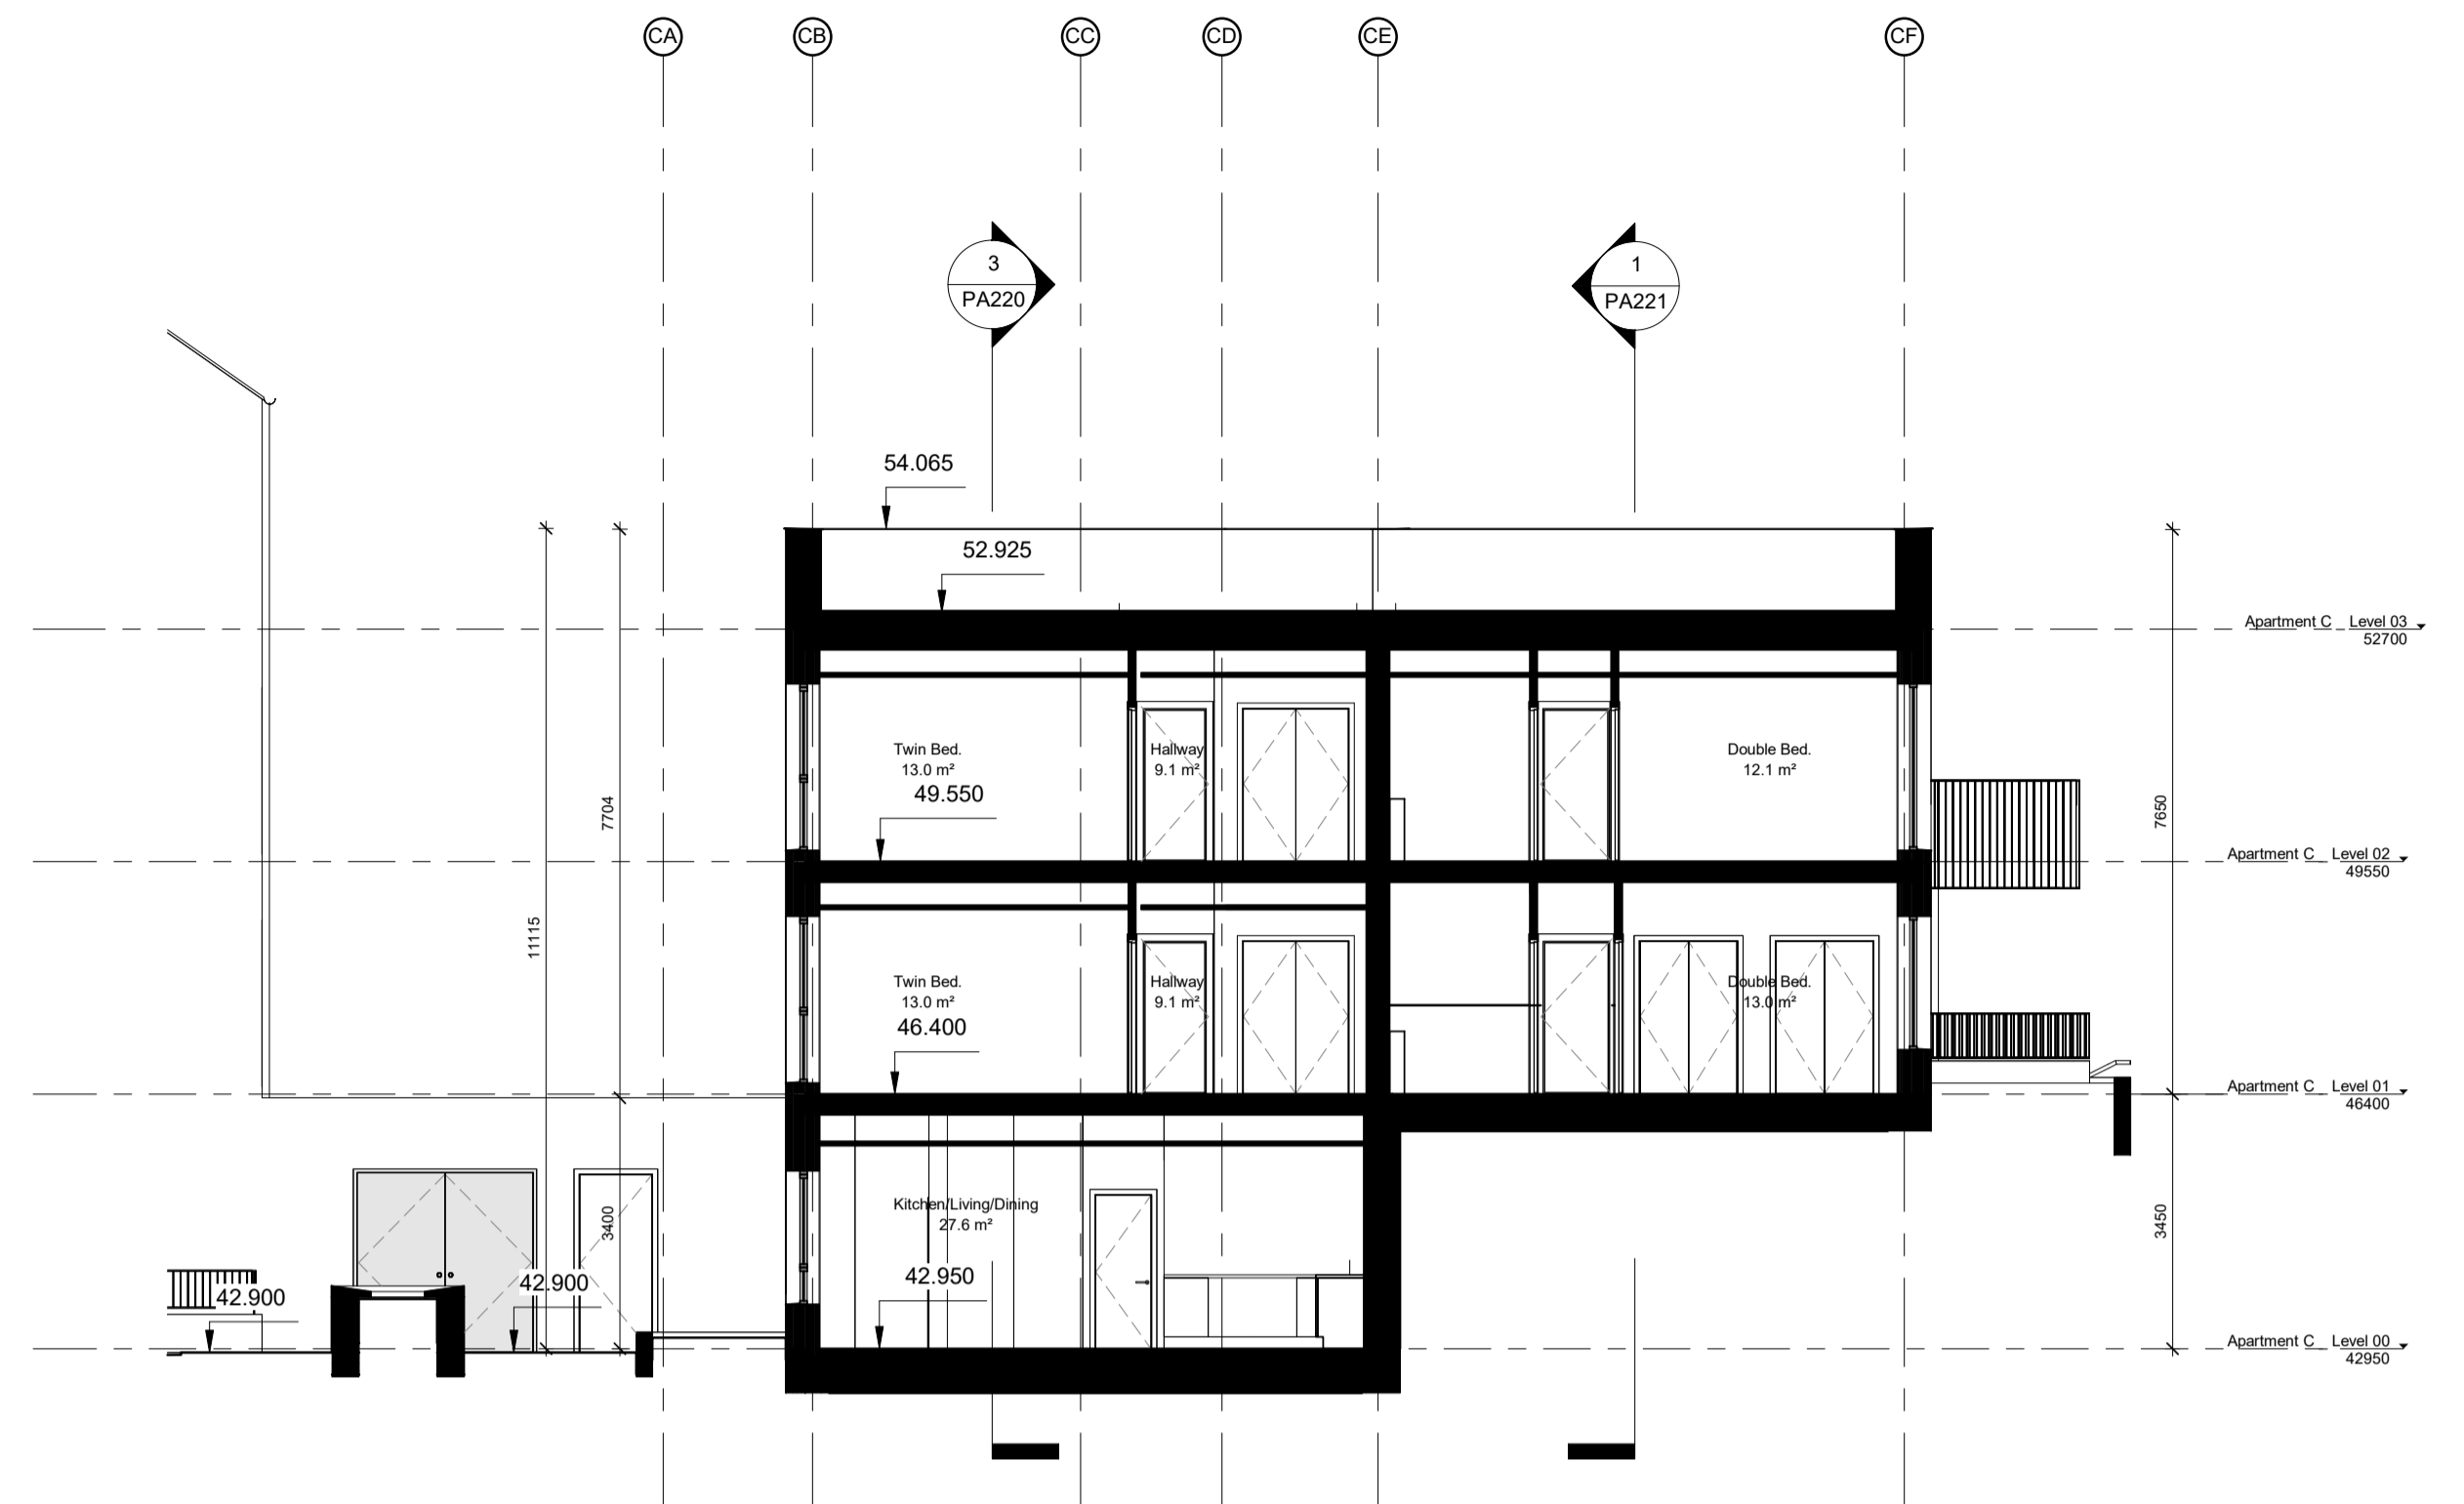

2 Block C - Section 2-2
1 : 100

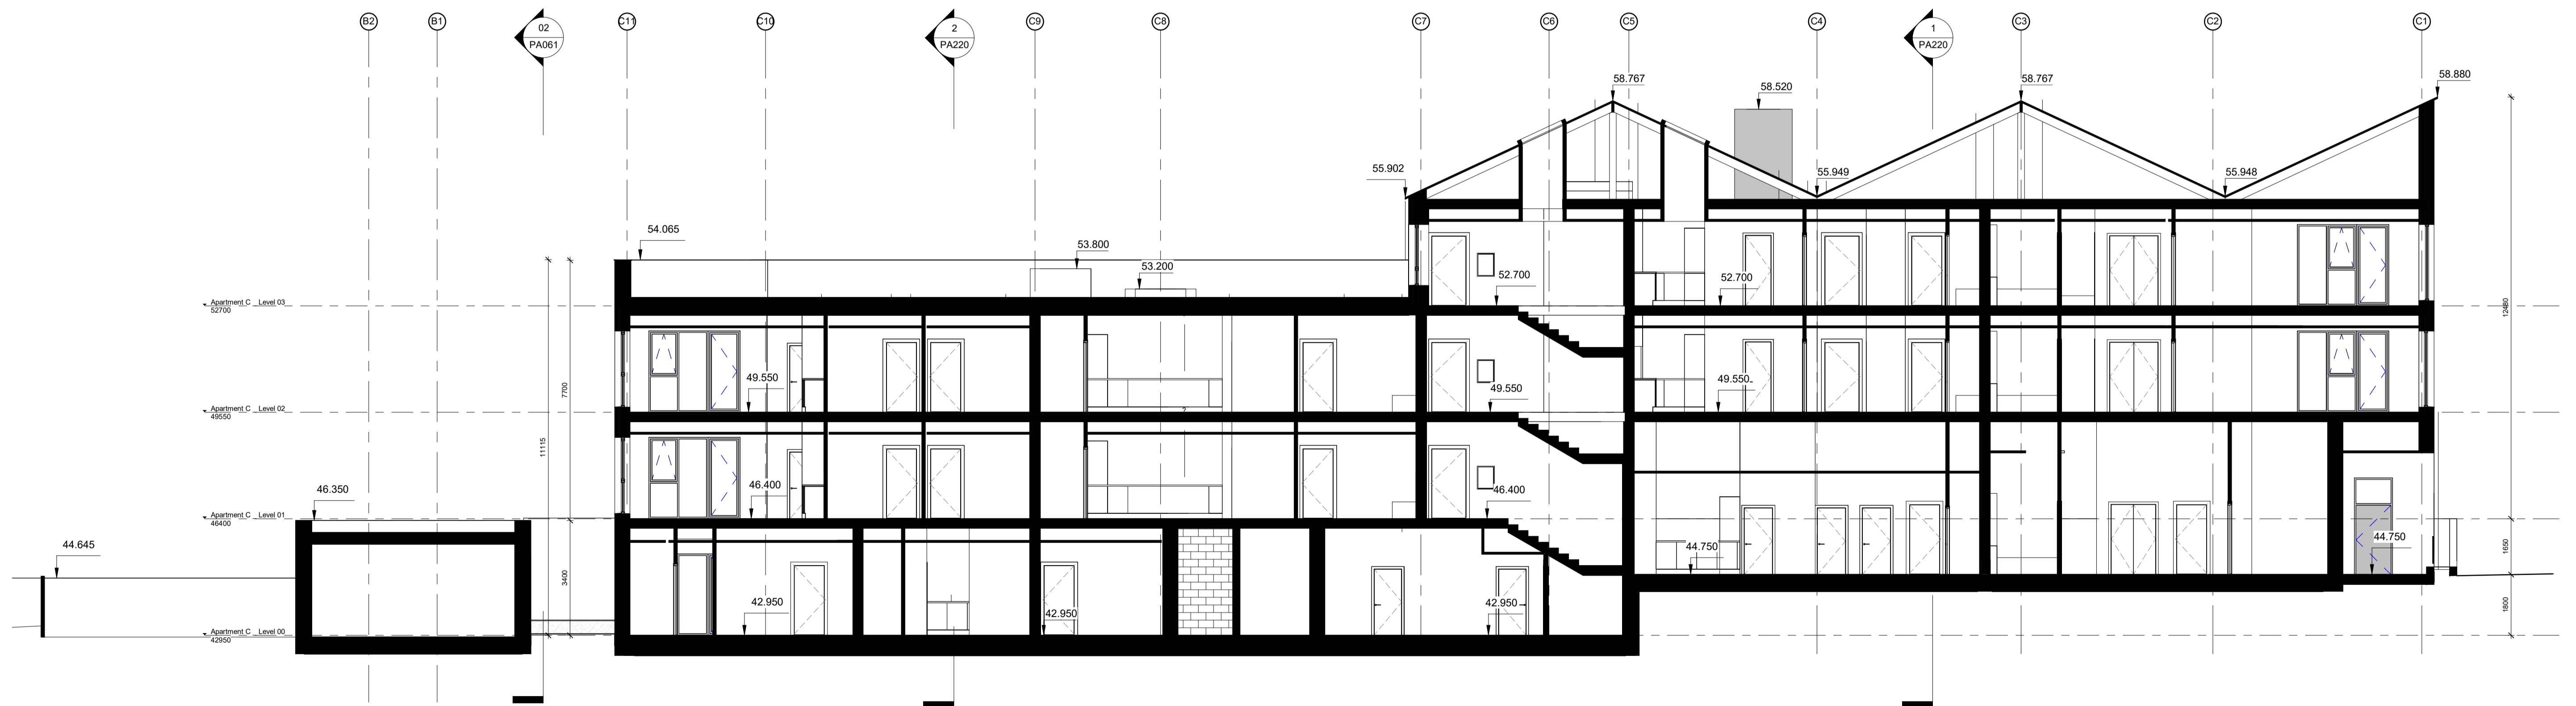

3 Block C - Section 3-3
1 : 100

Revision	Date	Description	Key	ABK 34 Lower Leeson Street, Dublin 2 t: + 353 1 678 9622 www.abk.dublin.com	architects	Title: GA Sections - Block C Scale: 1 : 100 @ A1 Date: December 2025 By:PW Chk:JP
STATUS OF DRAWING PLANNING ALL DIMENSIONS TO BE TAKEN FROM ARCHITECTS DRAWINGS DISCREPANCIES TO BE REFERRED TO THE ARCHITECT FOR CLARIFICATION				Project: Cherrywood SDZ - Development Area 1 Lehaunstown Plot L8	Drawing number: 790_PA220	Status/Rev