


2 Block D_Level 01
1:100

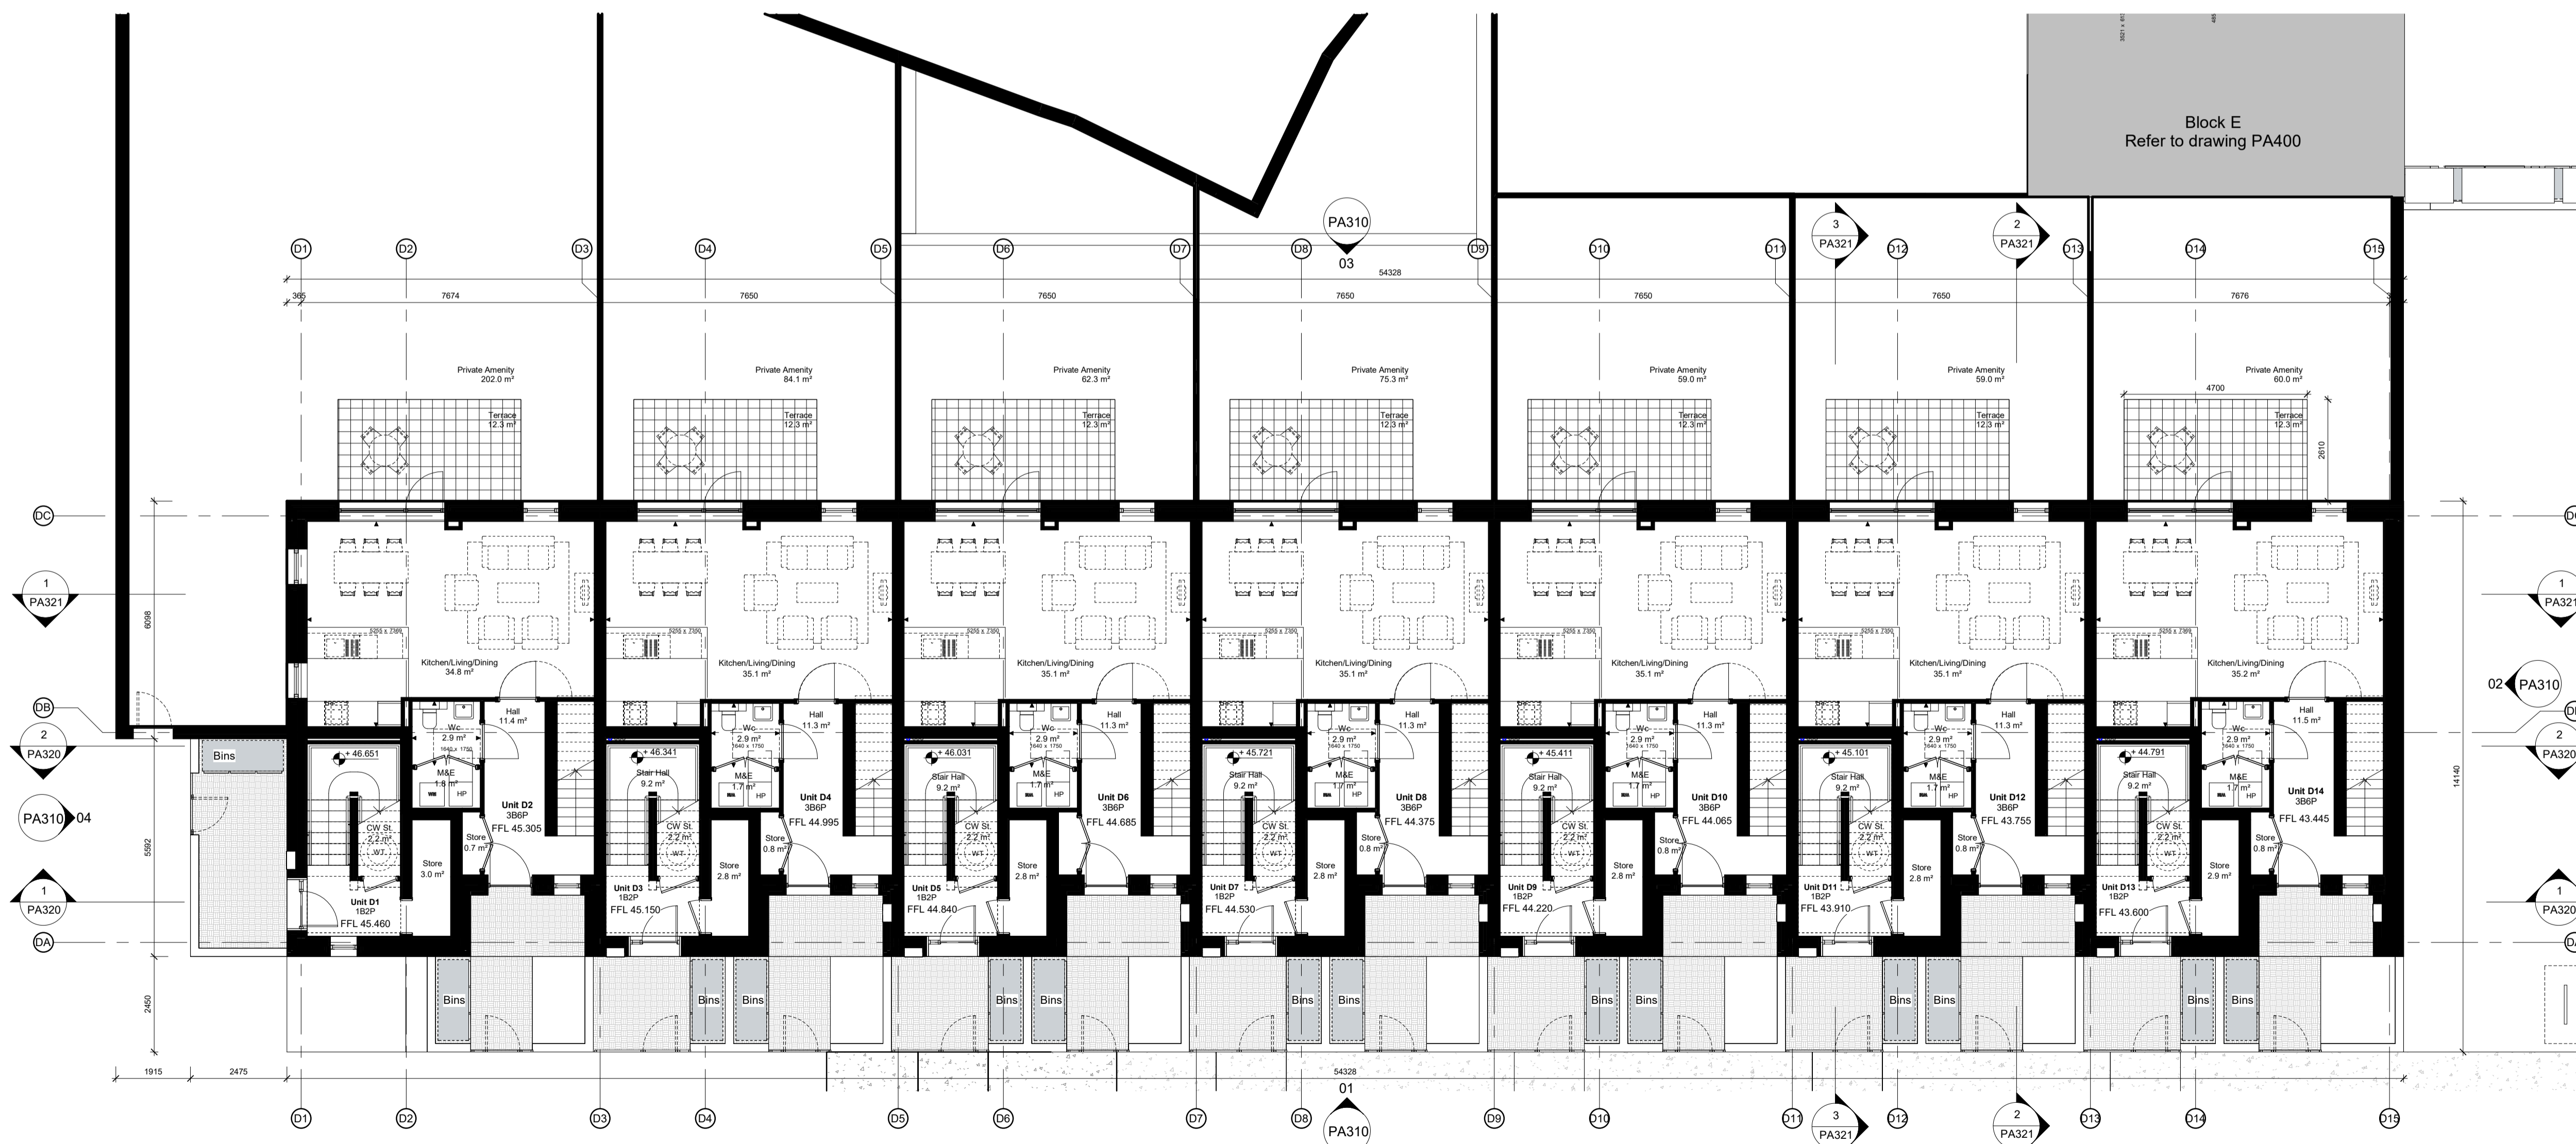

1 Block D_Level 00
1:100

- Double Bedroom 1500x600
- Single Bedroom 900x600
- RWP
- SVP

Key:
 WM Washing Machine
 WT Water Tank
 HP Heat Pump Unit

Revision	Date	Description	Key	ABK	architects	Title: GA Plans - Block D
STATUS OF DRAWING PLANNING ALL DIMENSIONS TO BE TAKEN FROM ARCHITECTS DRAWINGS DISCREPANCIES TO BE REFERRED TO THE ARCHITECT FOR CLARIFICATION						34 Lower Leeson Street, Dublin 2 t. + 353 1 678 9622 www.abkdublin.com
				Project: Cherrywood SDZ - Development Area 1 Lehaunstown Plot L8		Scale: As indicated @ A1 Date: December 2025 By: TS Chk: JP Drawing number: 790_PA300 Status/Rev