


2 Block D\_Level 03  
1:100

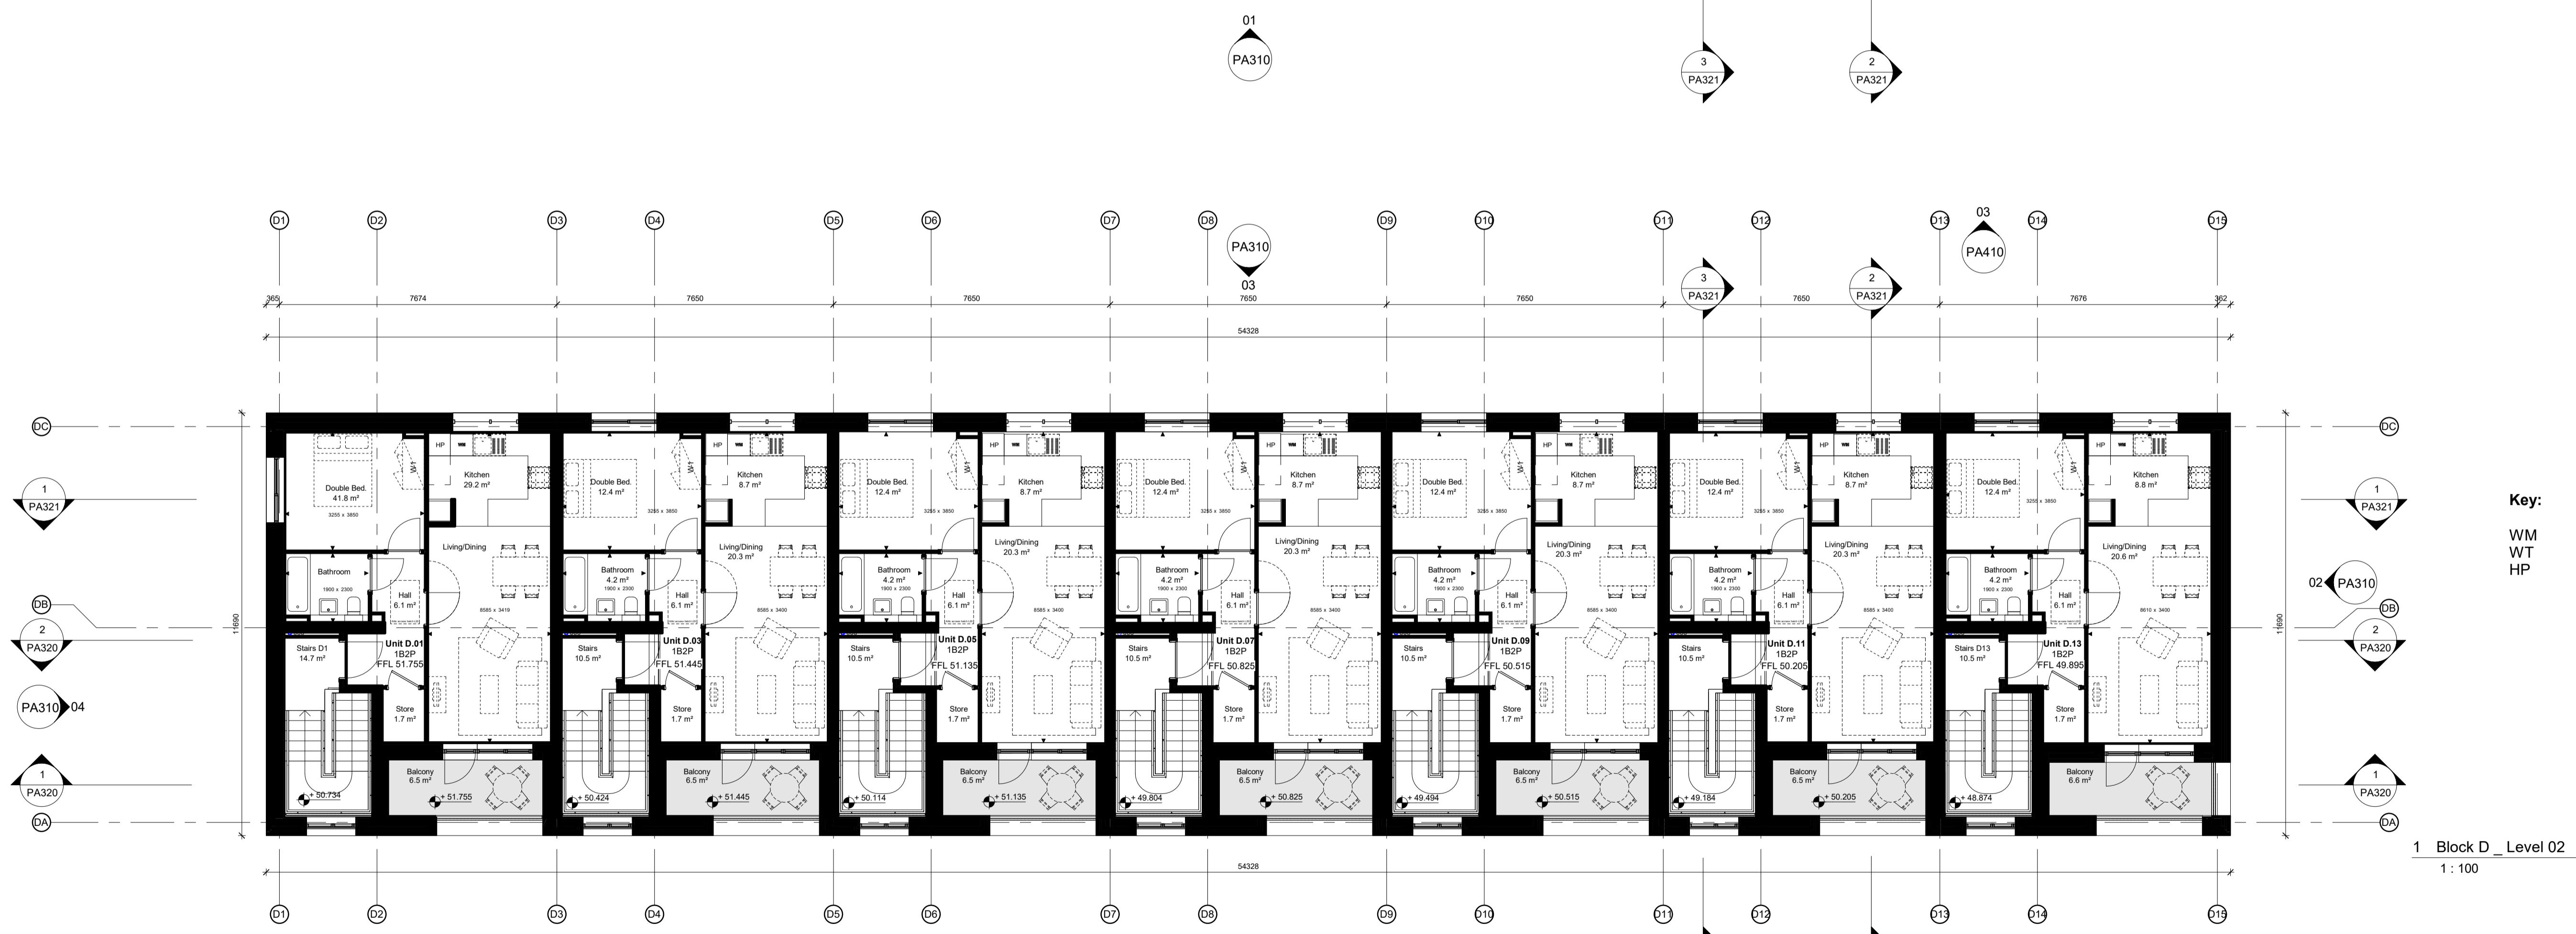

1 Block D\_Level 02  
1:100

- W1 Double Bedroom 1500x600
- W2 Single Bedroom 900x600
- RWP
- SVP

**Key:**  
WM Washing Machine  
WT Water Tank  
HP Heat Pump Unit

Revision	Date	Description								
STATUS OF DRAWING <b>PLANNING</b> ALL DIMENSIONS TO BE TAKEN FROM ARCHITECTS DRAWINGS DISCREPANCIES TO BE REFERRED TO THE ARCHITECT FOR CLARIFICATION			Key 		<b>ABK</b> 34 Lower Leeson Street, Dublin 2 t. + 353 1 678 9622 www.abkdublin.com	<b>architects</b>	Title: GA Plans - Block D Scale: As indicated @ A1 Date: December 2025 By: TS Chk: JP	Project: Cherrywood SDZ - Development Area 1 Lehaunstown Plot L5	Drawing number: <b>790_PA301</b>	Status/Rev