


## NOTES

- GENERAL
- 1) THESE DRAWINGS TO BE READ IN CONJUNCTION WITH ALL RELEVANT HAYES HIGGINS ENGINEERING DRAWINGS AND SPECIFICATIONS.
  - 2) DO NOT SCALE. USE FIGURED DIMENSIONS ONLY.

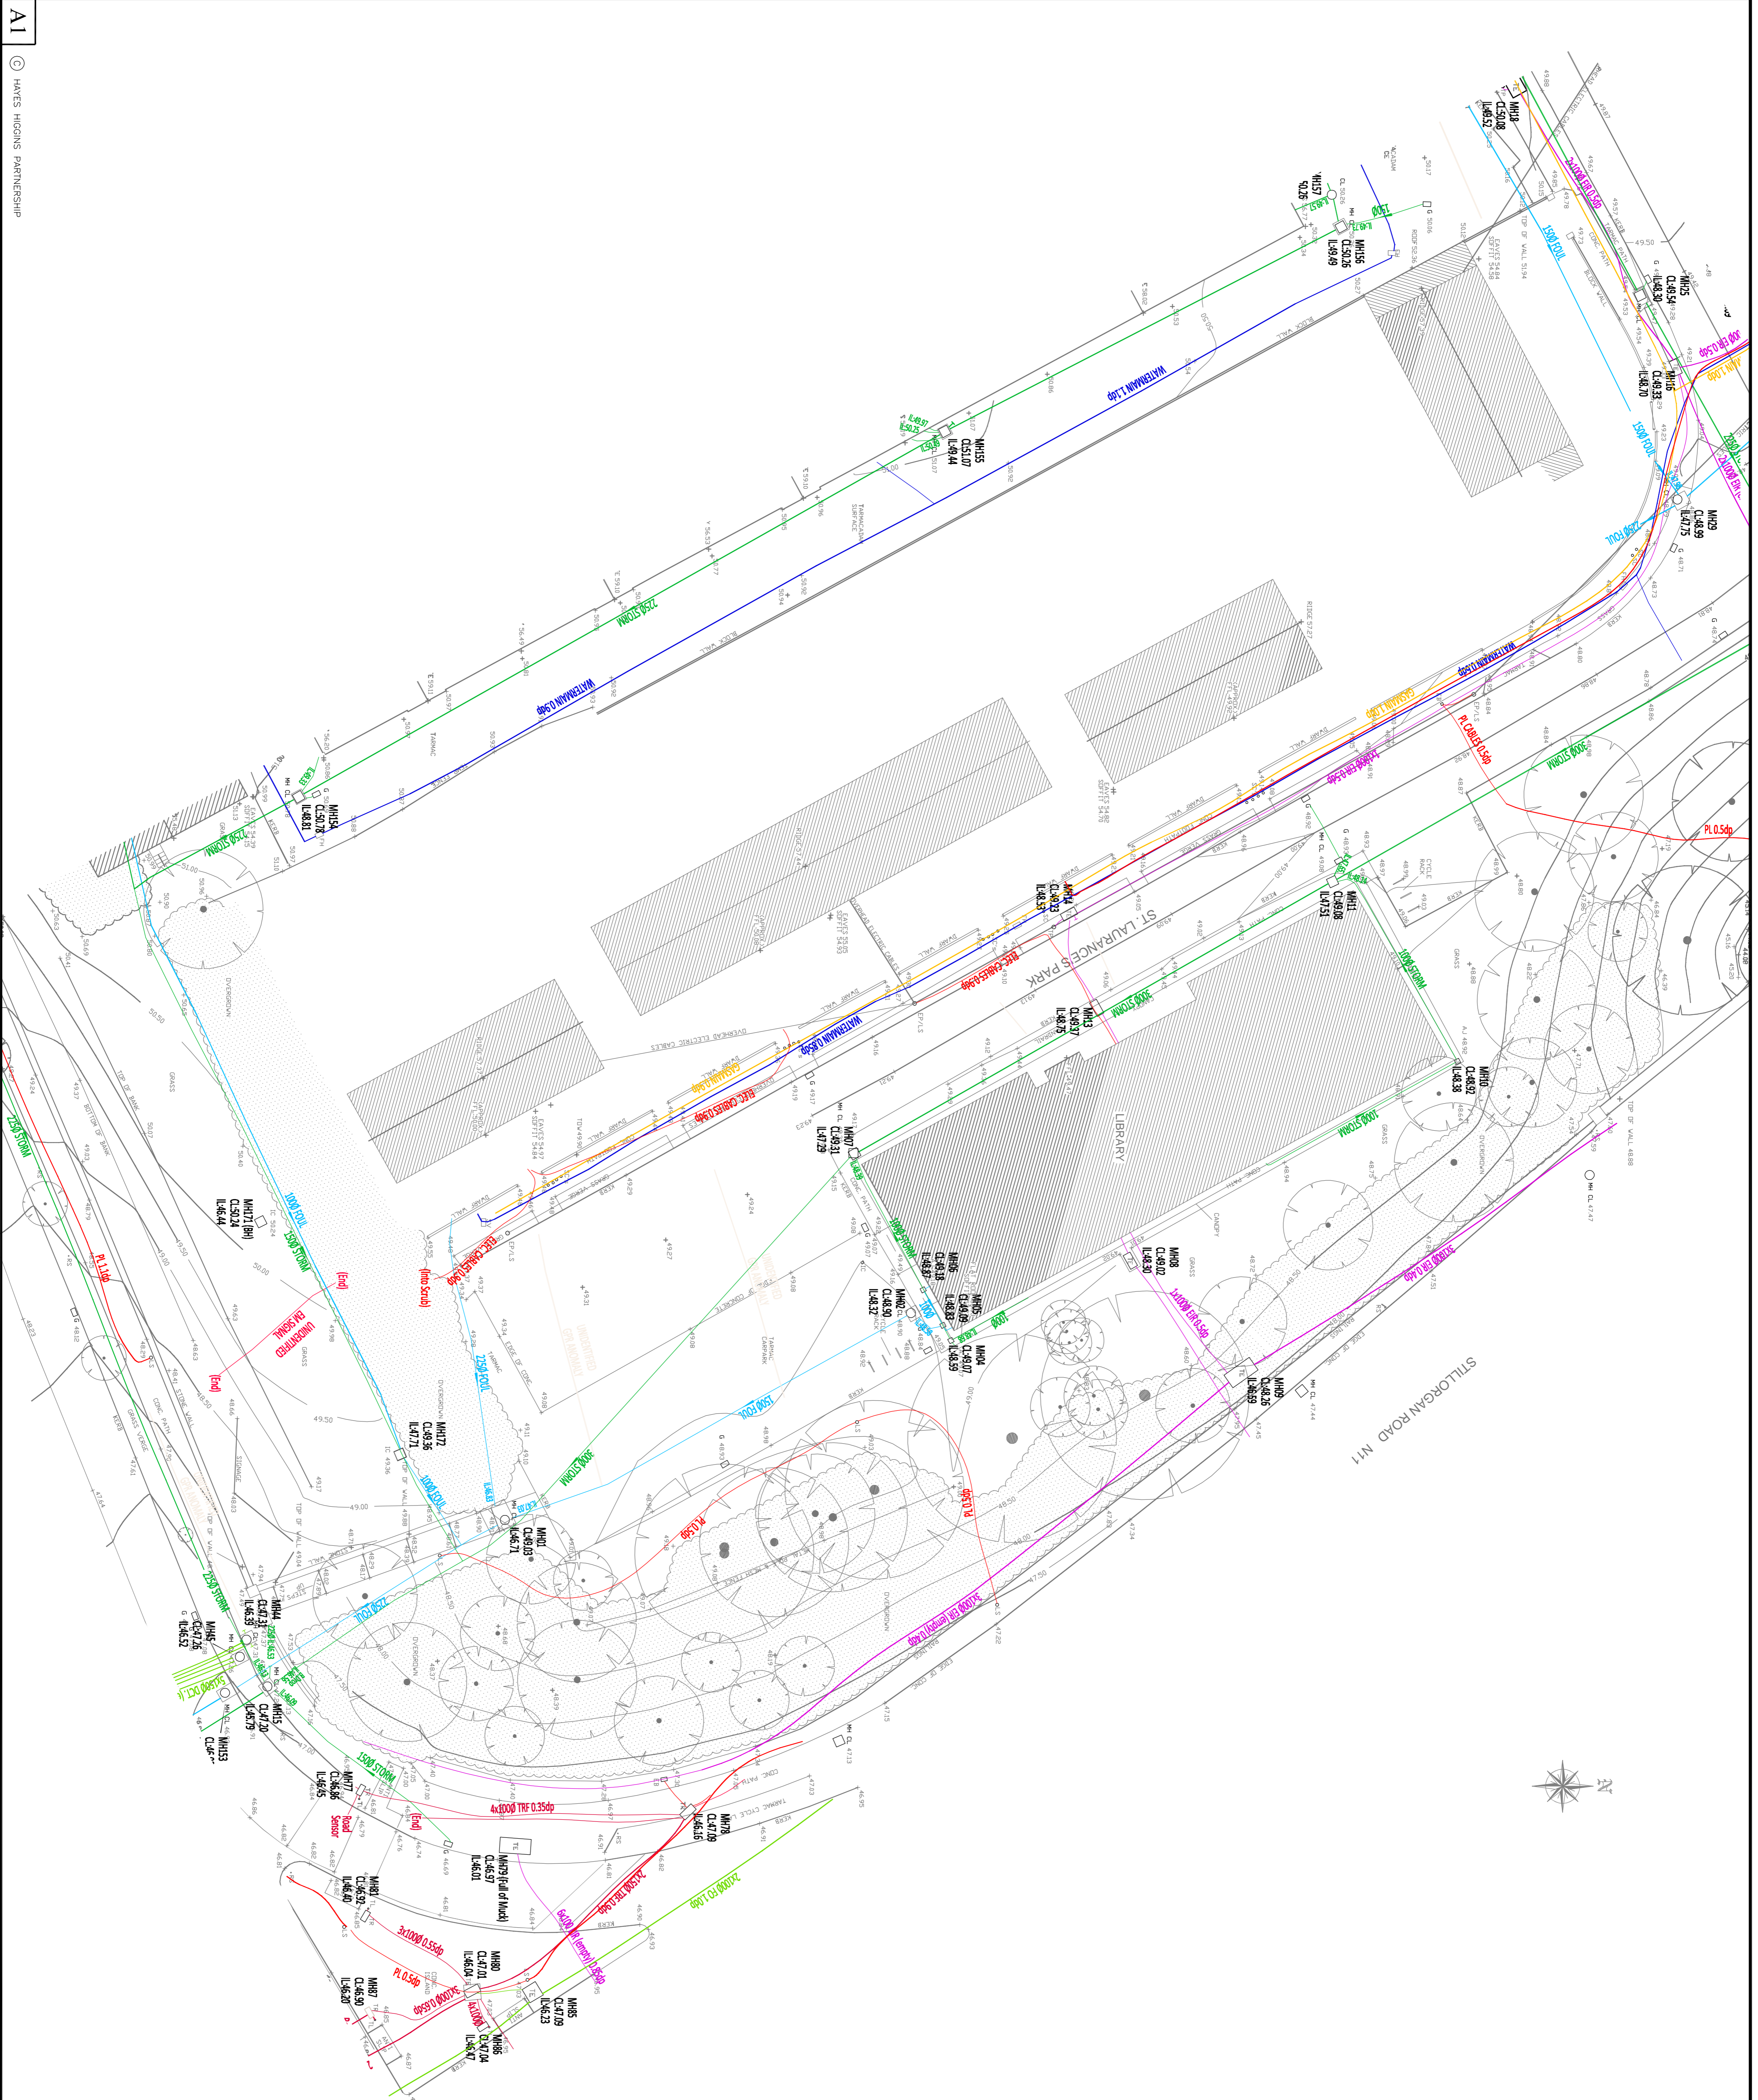

NO.	DATE	DESCRIPTION	DRAWN BY	CHECKED BY

### INFORMATION

CLIENT  
DINN LAOGHARE - RATHDOWN COUNTY COUNCIL

PROJECT NAME  
APARTMENTS AT ST. LAURENCE'S PARK

### SITE SURVEY

PROJECT NO.	17D102
DRAWING NO.	1000
REVISION	A
SCALE	1:200
DWG. DRAWN BY	D.W.
CHECKED BY	K.H.
DATE	13.11.2018
APPROVED BY	D.H.

**HAYES HIGGINS PARTNERSHIP**

The Glass House, 11 Coke Lane  
Smithfield, Dublin 7. Tel: 01 6612321  
E-mail: admin@hayeshiggins.ie  
Cob House Lane, Kildenny, Tel: (051) 7764710  
Email: info@higginse.ie