
















ISO A1 594mm x 841mm  
 Checked: KIERAN CULLETON Approved: ED FRAMPTON  
 Designer: BART O'DOHERTY  
 Project Management Initials:  
 Last saved by: CIAN O'DONNELL (2020.07.15) Last Plot: 2020.07.15  
 Filename: \\IEDBL1\FP001\IEDBL1\FP001\1\PC\CD\PE\TECH\ACAD\2018\ABK\_ST LAURENCE PARK\900\_CAD\_GIS\906\_LAV02\_SHEETS\60578630-SHT-20-0000-L-1001-SITE.DWG  
 Printed on: % Post-Consumer Recycled Content Paper

- KEY**
-  Vehicle Carriageway  
*Existing asphalt surface, black*
  -  Feature Paving  
*Pre-cast concrete cobbles, light grey, mix texture*
  -  Special Banding Paving  
*Granite stone setts*
  -  Courtyard Paving  
*Block paving, clinker red*
  -  Car Park Paving  
*Pre-cast concrete paving*
  -  Footway  
*existing footway reinstated / maintained*
  -  Recreation Lawn  
*Planted lawn, courtyard area*
  -  Groundcover Planting  
*Mixed species, courtyard screening*
  -  Planted Understorey  
*Augmented existing understorey*
  -  Hedge Screen  
*Deep mixed species at motorway edge*
  -  Concrete Bench  
*450 - 600mm deep, 450mm high*
  -  Bicycle Parking  
*Galvanised, bolt down fixing*
  -  Tree  
*Existing, Retained*
  -  Tree  
*Proposed*

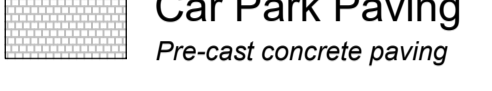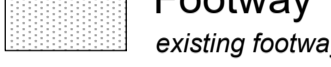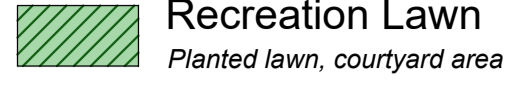


**PROJECT**  
**St. Laurence's Park**  
 Stillorgan, County Dublin

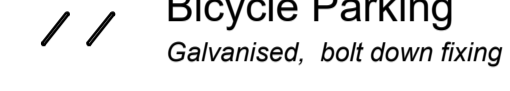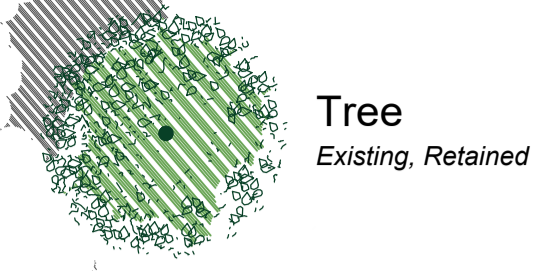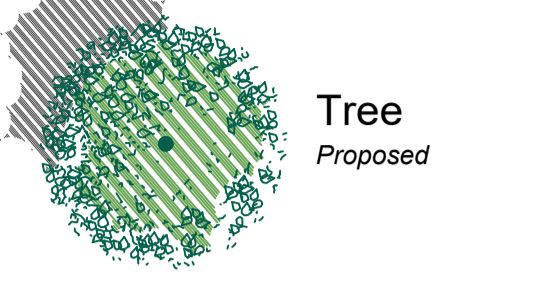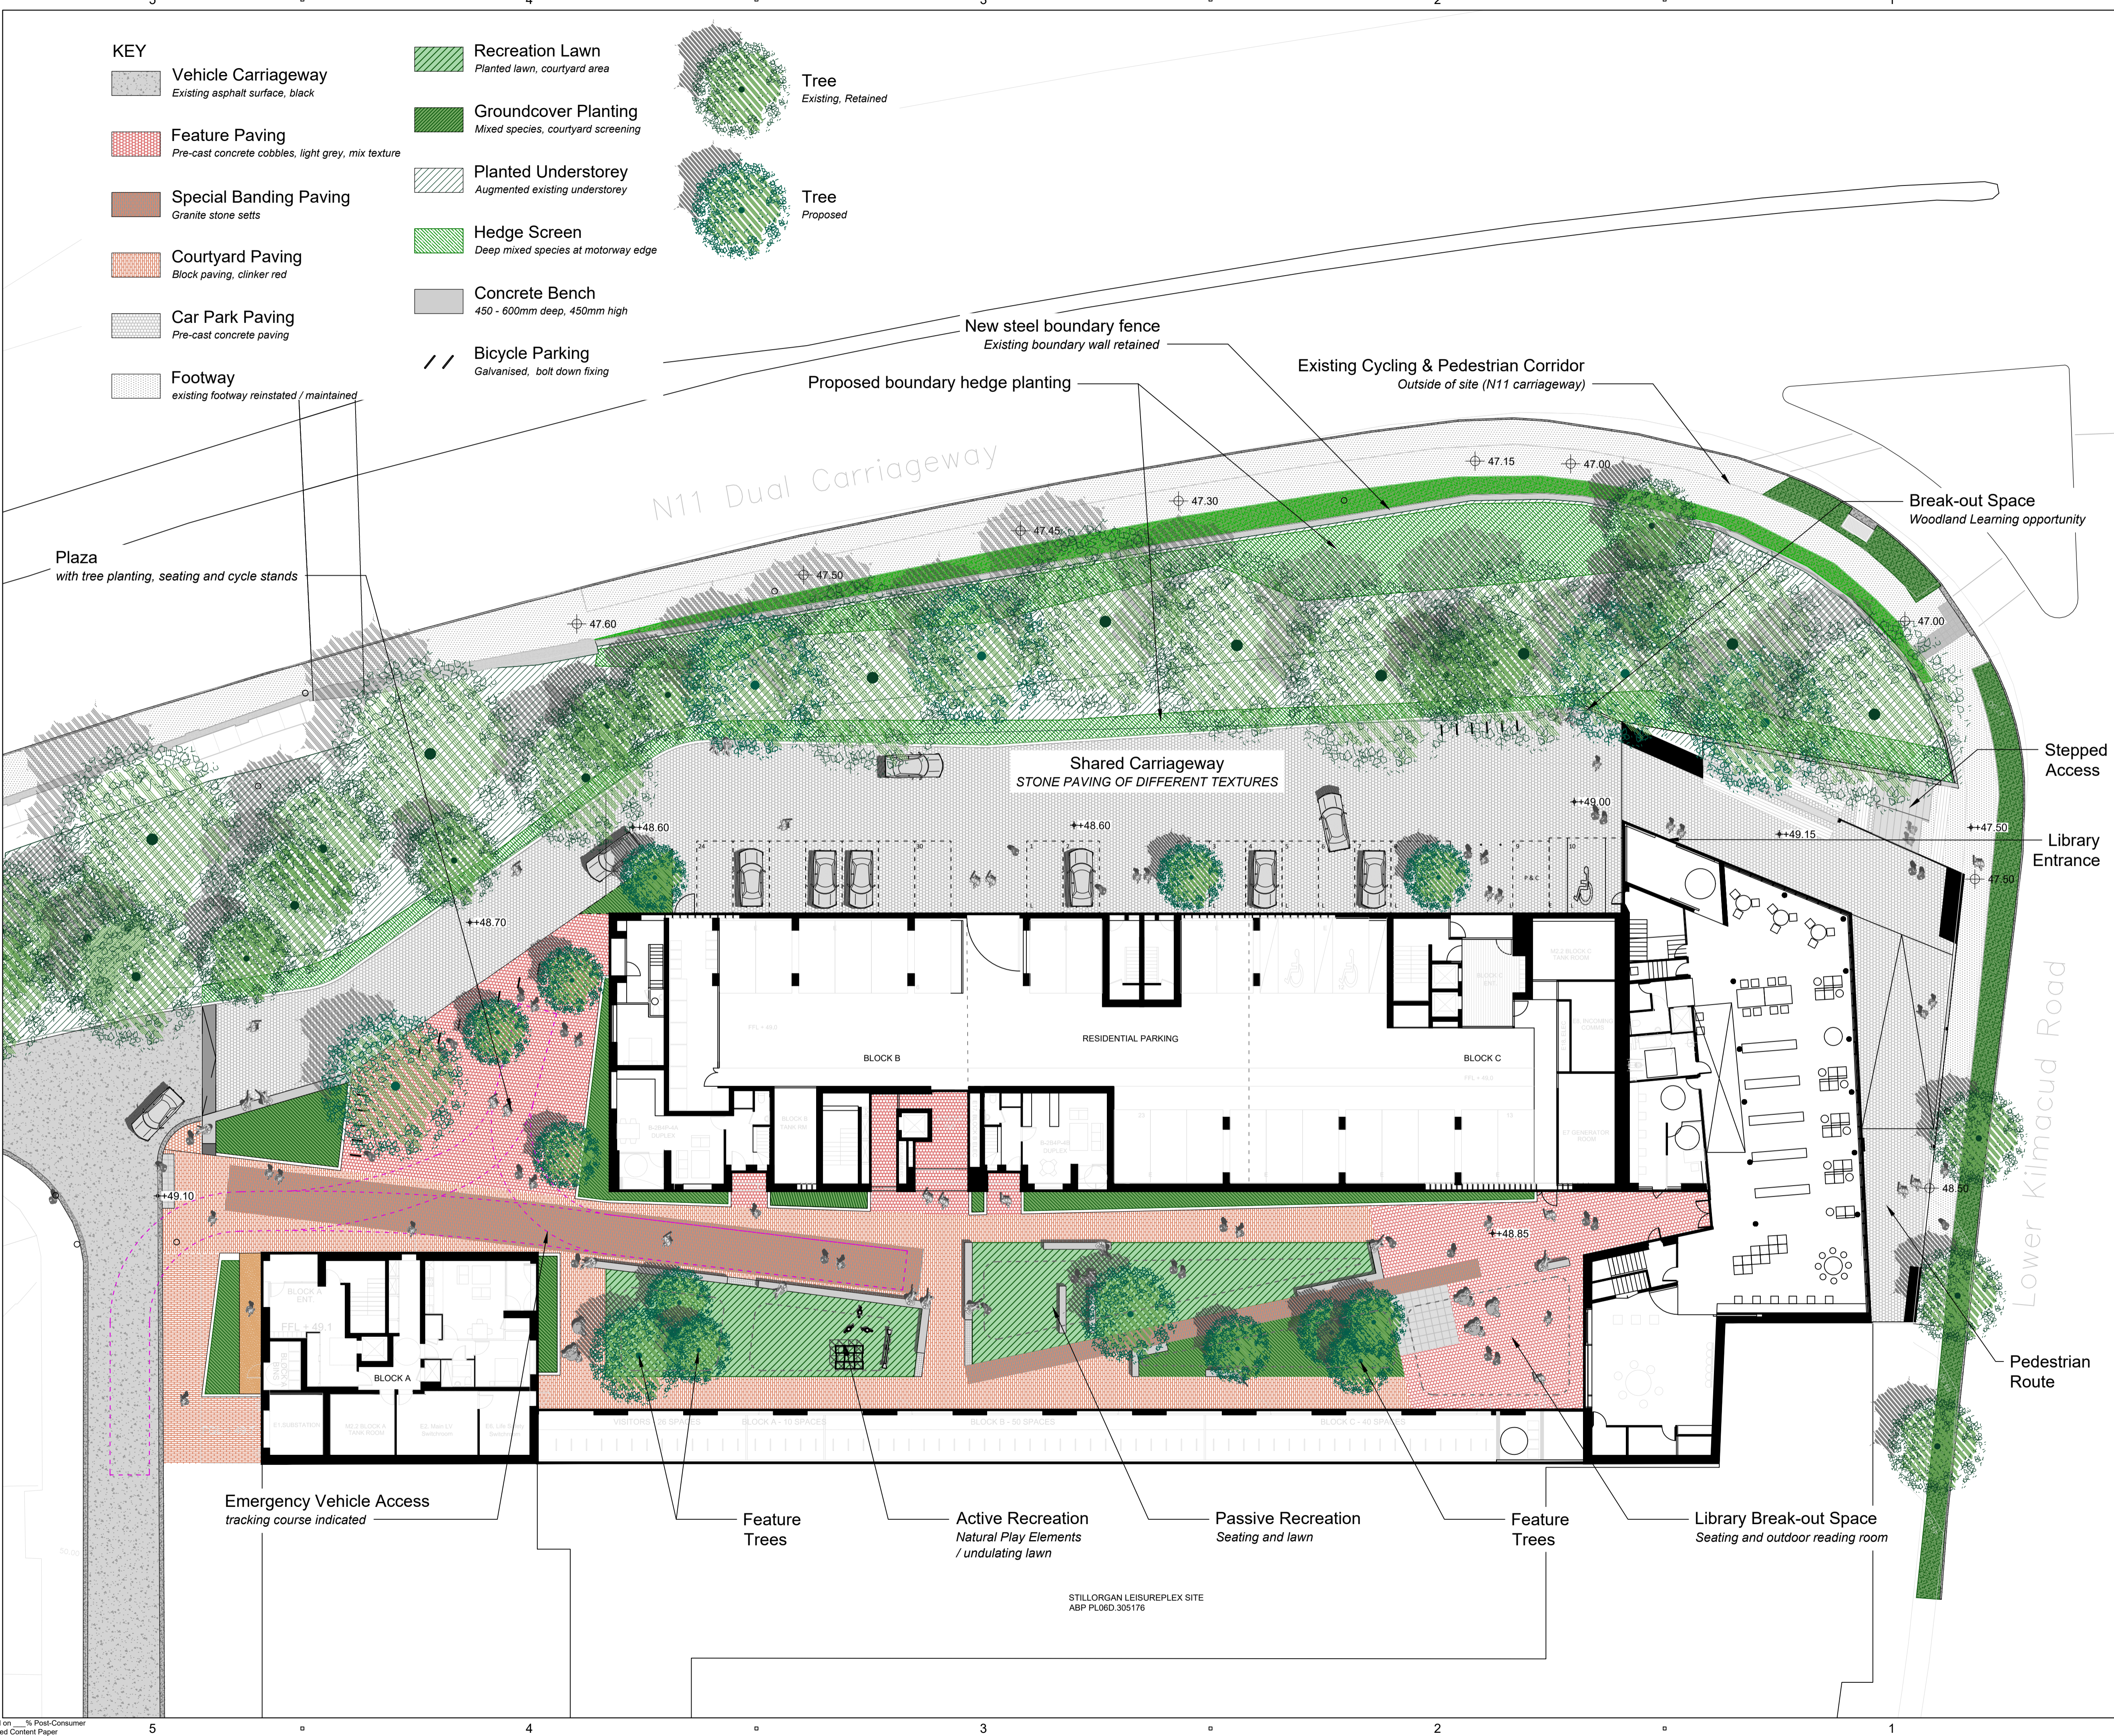**CLIENT**  
 DUN LAOGHAIRE - RATHDOWN  
 COUNTY COUNCIL  
 COUNTY HALL, MARINE ROAD  
 DUN LAOGHAIRE, COUNTY DUBLIN  
 01 205 4700

**CONSULTANT**  
 AECOM Ireland Limited  
 4th Floor Adelphi Plaza  
 St Georges Street, Dun Laoghaire  
 01 238 3100 tel  
 www.aecom.com

**CONSULTANTS**  
 Architecture  
**ABK Architects**  
 34 Lower Leeson Street  
 TEL: +353 (0)1 978 9822  
 FAX: +353 (0)1 978 9298

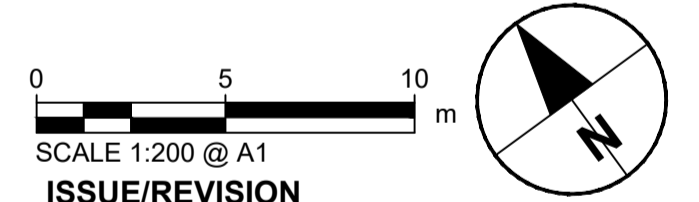

ISSUE/REVISION		
I/R	DATE	DESCRIPTION
C	15/07/2020	UPDATED PLANNING LAYOUT
B	23/01/2019	UPDATED PLANNING LAYOUT
A	23/01/2019	UPDATED PLANNING LAYOUT

**KEY PLAN**

**PROJECT NUMBER**  
 60578630

**SHEET TITLE**  
 LANDSCAPE GA

**SHEET NUMBER**  
 60578630-SHT-20-0000-L-1001-SITE