



# Notes:

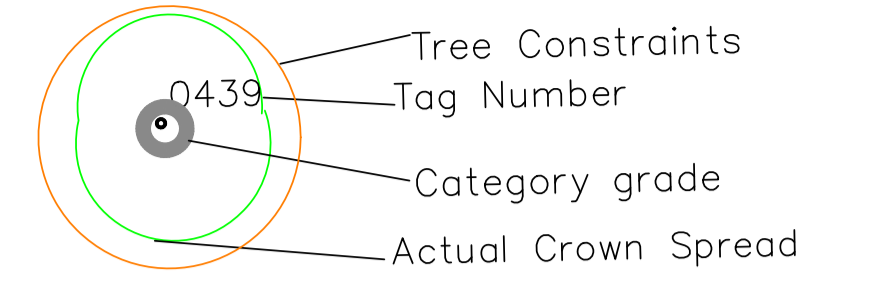

BS5837: 2012 – Category Retention Rating

- Category U Trees –  
Trees in such a condition that any existing value would be lost within 10 years or being recommended for removal sound arboricultural practice.
  - Category A Trees  
Trees of high quality/value with a min. of 40 years life expectancy.
  - Category B Trees  
Trees of moderate quality/value with a min. of 20 years life expectancy.
  - Category C Trees  
Trees of low quality/value with a min. of 10 years life expectancy.
- Sub Categories
- 1 – Mainly Arboricultural values
  - 2 – Mainly Landscape values
  - 3 – Mainly cultural and conservation values.

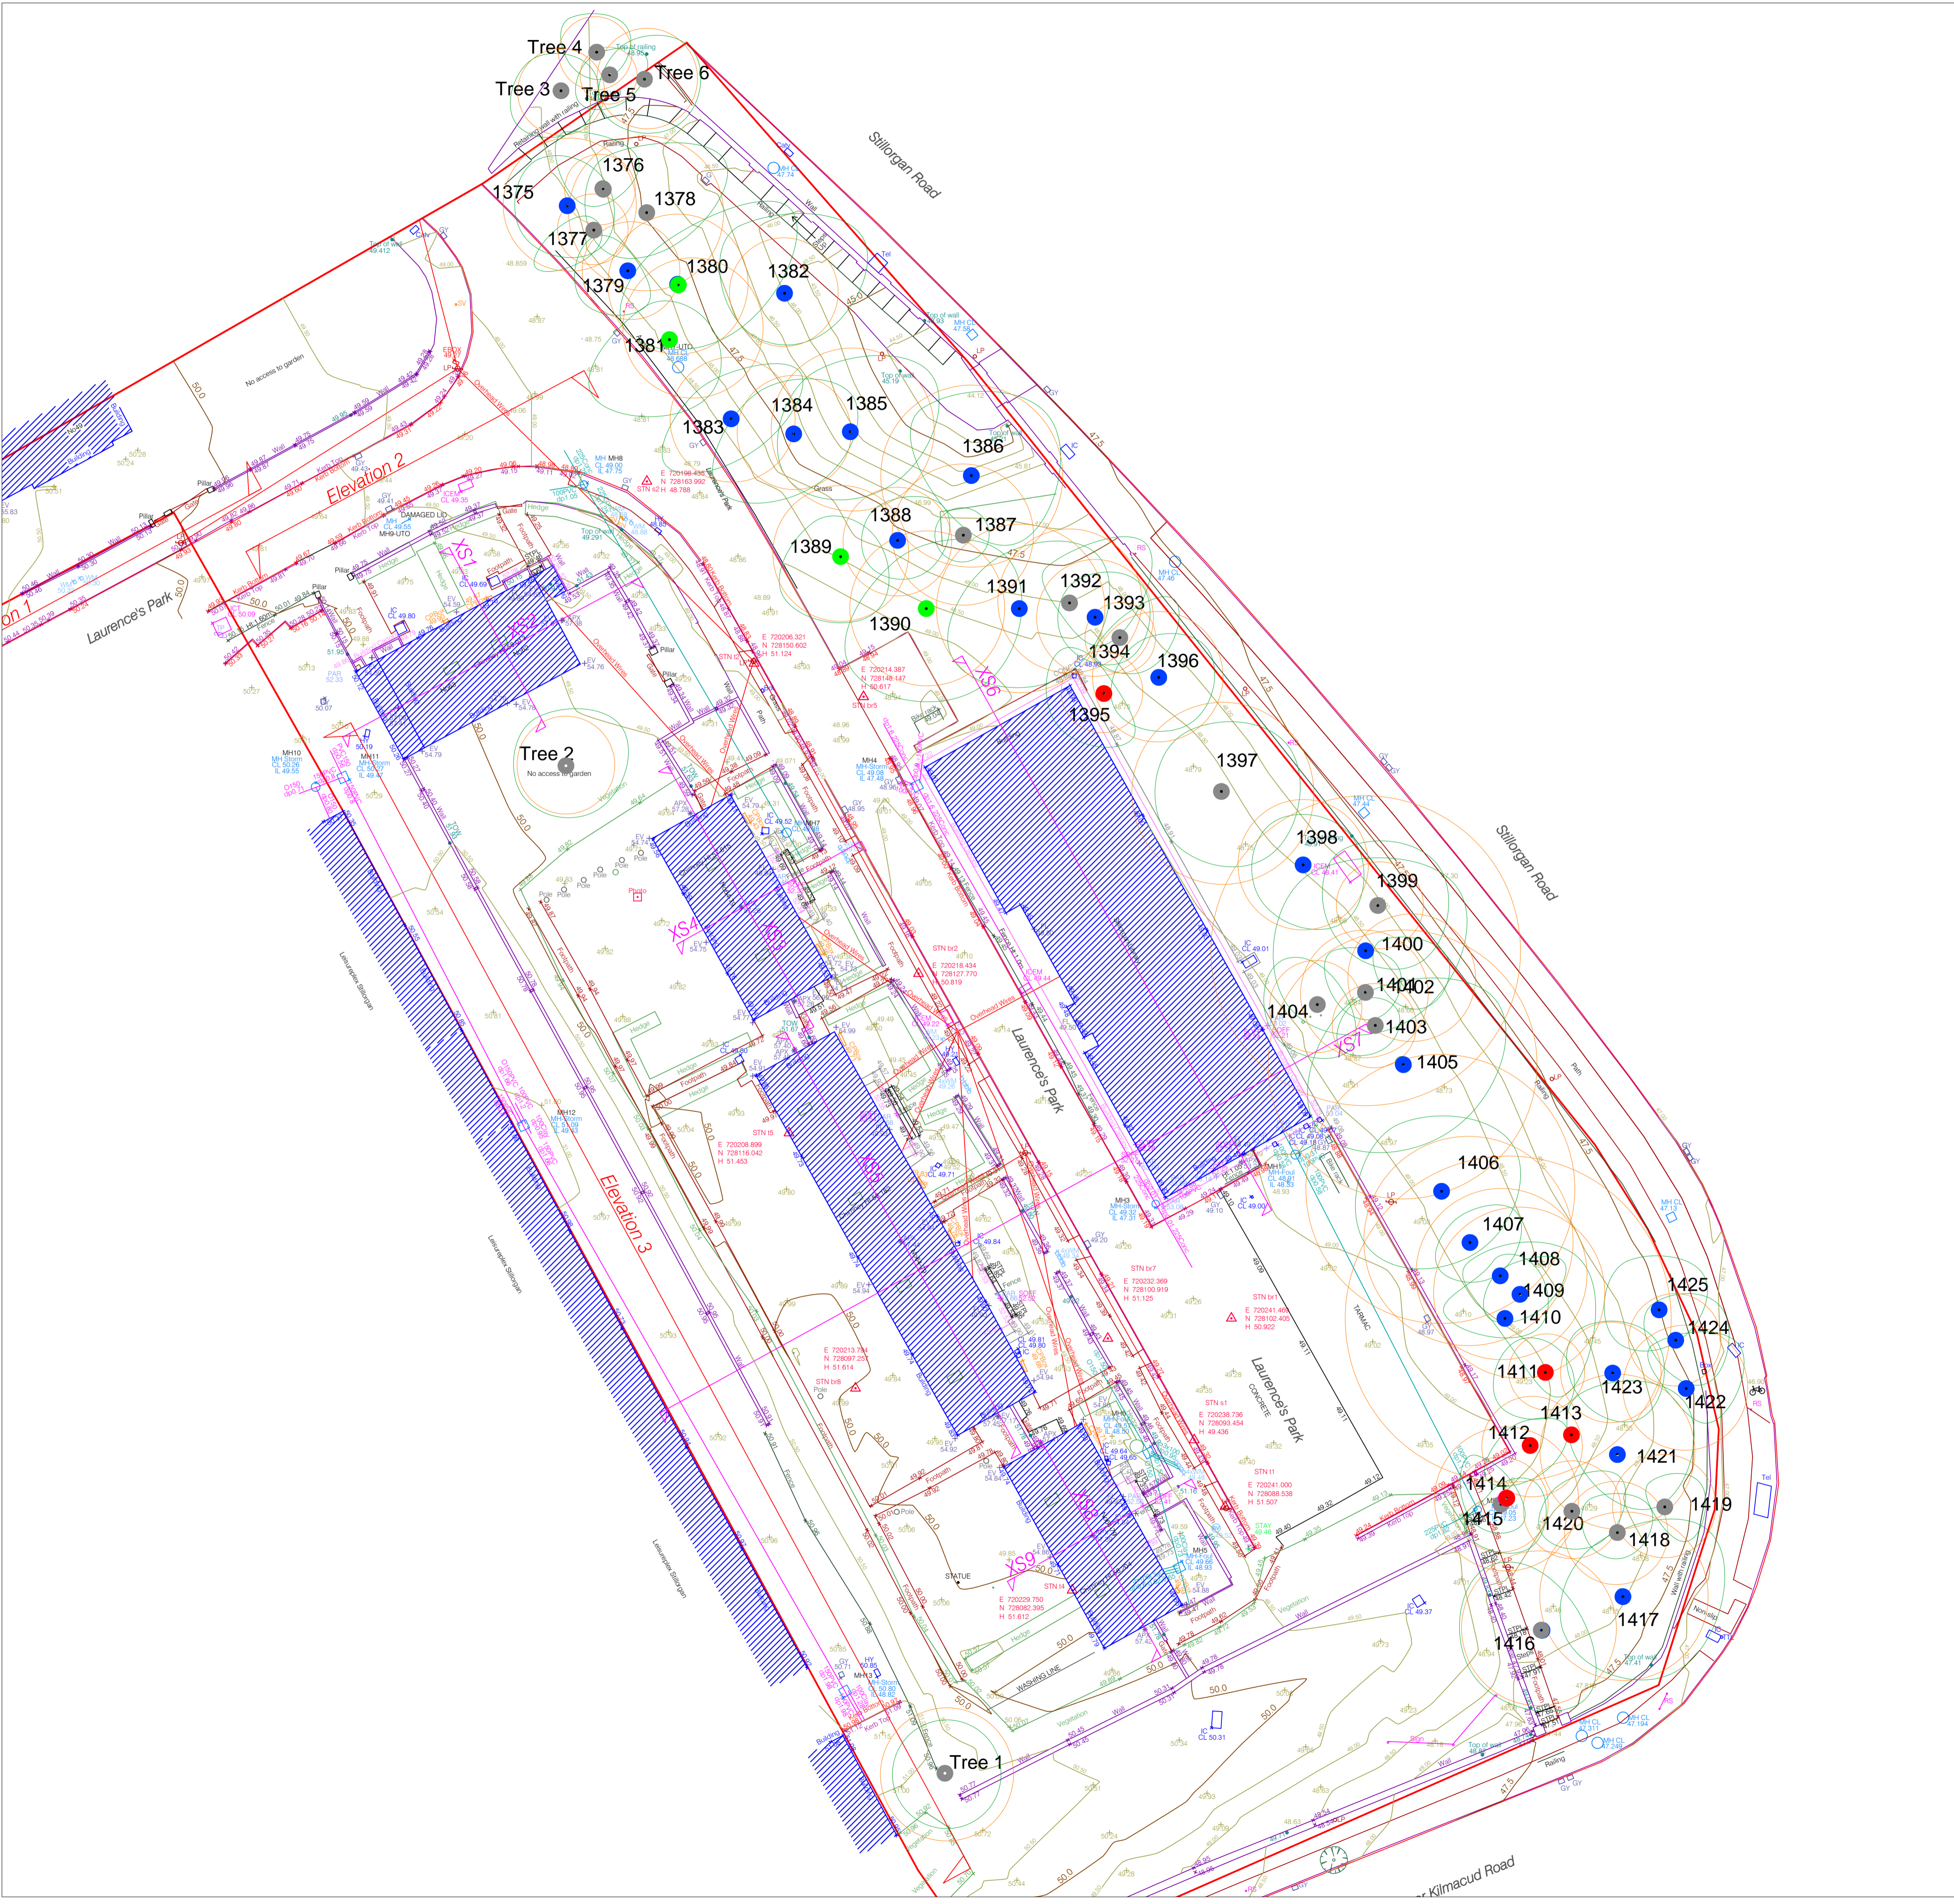

**ARBORIST ASSOCIATES LTD.**  
94 BALLYBAWN COTTAGES, ENNISKERRY, CO. WICKLOW  
TEL: 01-2742011 / 087-2629589

**TITLE:** Tree Constraints Plan

**Site:** St. Laurence's Park, Stillorgan,  
Co. Dublin.

<b>DATE:</b>	Dwg No.SLP001	Scale 1:250 © A1
--------------	---------------	------------------