



SECTION A-A SCALE 1:100

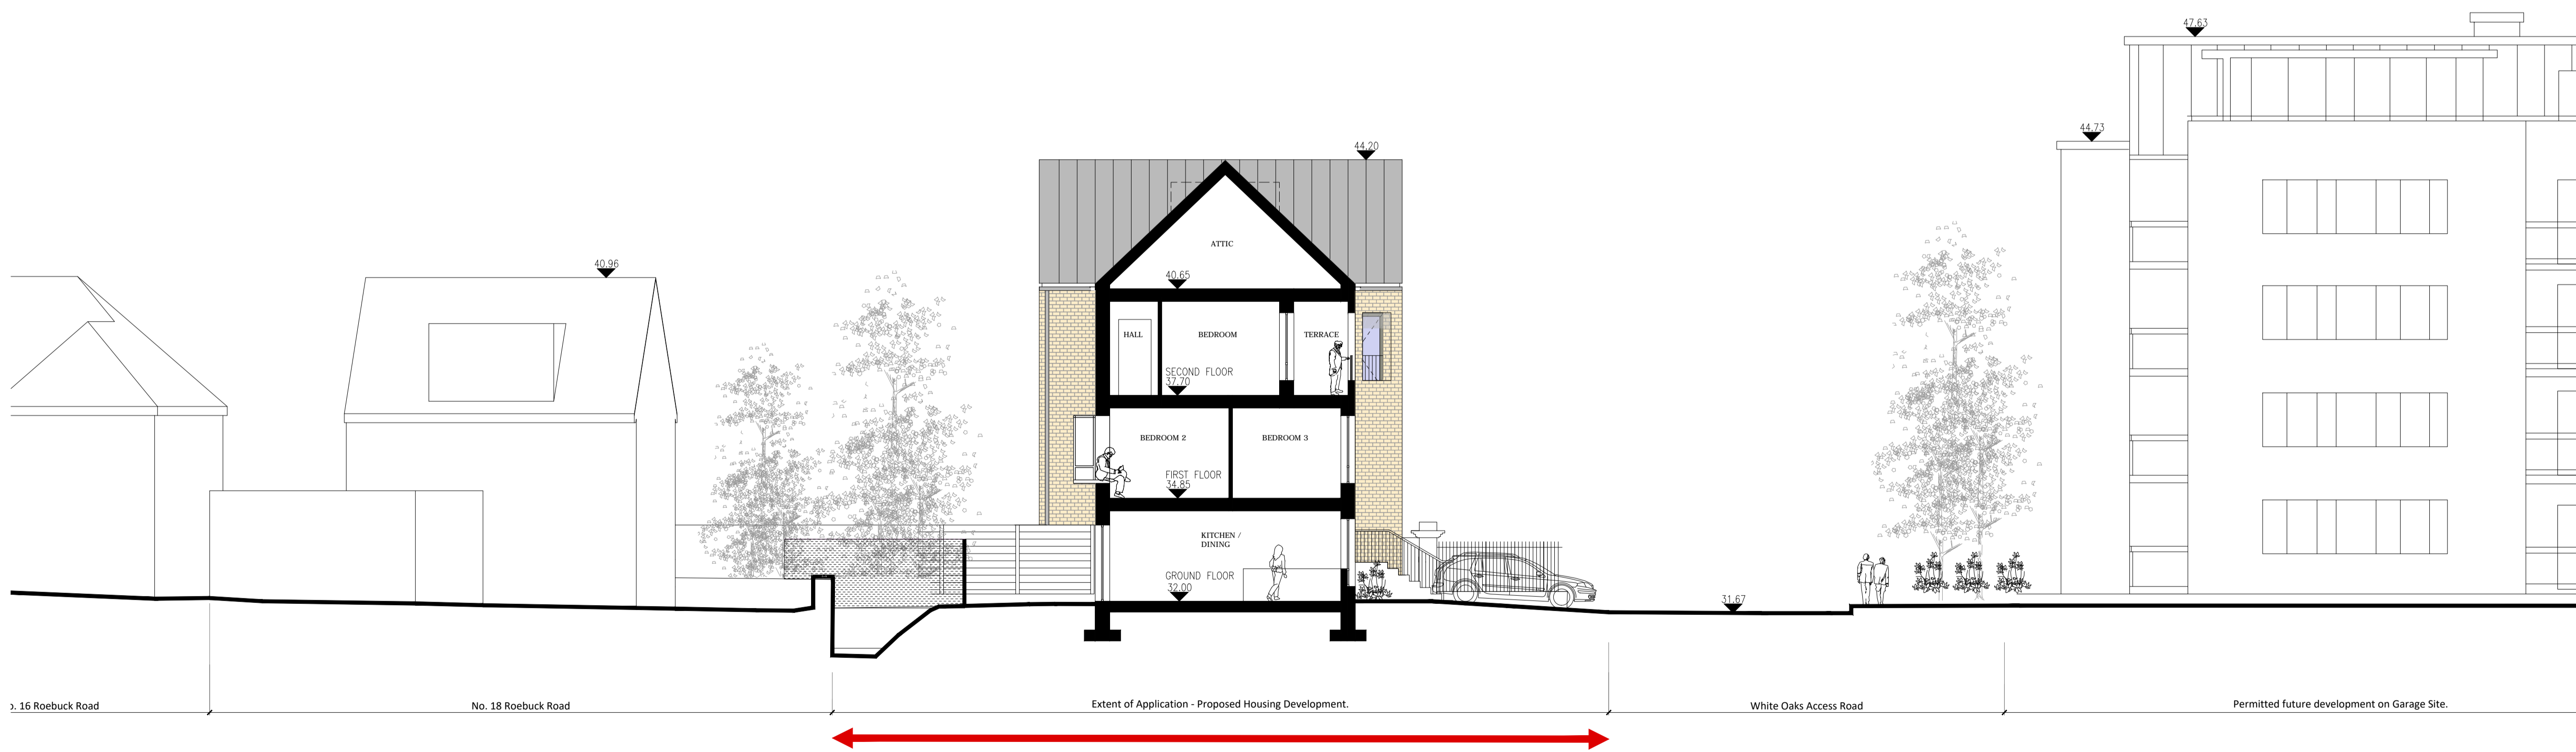

SECTION B-B SCALE 1:100

LEGEND ELEVATIONS

- EXTERNAL FAIRFACED BRICKWORK: AS PER PERFORMANCE SPECIFICATION CLAUSE F10 IBSTOCK IVANHOE CREAM TO BS EN771-1: F2 (OR EQUIVALENT) BOND: HALF LAP STRETCHER SURFACE: BUFF COLOUR, SAND-CREASED
- MORTAR TO FAIRFACED BRICKWORK: AS PER PERFORMANCE SPECIFICATION CLAUSE Z21 MANUFACTURER: KILSARAN INTERNATIONAL (OR EQUIVALENT) PREMIXED DRY MASONRY MORTAR TO EN 998-2, SYSTEM 2+ STRENGTH CLASS: M4. COLOUR: ULTRAWHITE. JOINTS: FLUSH-POINTED
- EXTERNAL RENDER: AS PER PERFORMANCE SPECIFICATION CLAUSE M20B
- METAL STANDING SEAM ROOF FINISH: AS PER PERFORMANCE SPECIFICATION CLAUSE H74 LONG STRIP STANDING SEAM ROOFING FINISH: GRAPHITE GREY
- EXTERNAL ALU-CLAD WINDOWS: AS PER PERFORMANCE SPECIFICATION CLAUSE L10 VELFAC 200 PLUS WINDOWS (OR EQUIVALENT) VELUX A/S ROOF WINDOW GGU - K - 008230 (OR EQUIVALENT) TRIPLE GLAZED, DOUBLE SEALED COLOUR WINDOW FRAMES: RAL 7030 Stone Grey
- COLOUR FRONT DOORS HOUSES: RAL 2002 Vermillion
- CLEAR GLASS
- OPAQUE GLASS
- RAINWATER GUTTER/ DOWNPIPE/ HOPPERHEAD: AS PER PERFORMANCE SPECIFICATION CLAUSE R10 POWDERCOATED ALUCAST (OR EQUIVALENT) COLOUR: Graphite Grey to match roof

Rev.	Date	Drawn	Description	Do not scale from this Drawing, use figured dimensions only. Check all dimensions on site before commencing work. Report any discrepancies to Architect before proceeding. This Drawing and Designs thereon are copyright of the County Council. ©				© - Ordnance Survey Ireland. All rights reserved. Licence number: 2013-2015/CCMA/ Dun Laoghaire-Rathdown County Council.		 dlr Dun Laoghaire-Rathdown County Council		Job	Scale @	A3	Version	Status	Part #	
												Roebuck Road Housing, Clonsilla	1:100	A3	15.06.2013	Rev.		
												Sections	1:100	A3	15.06.2013	CAD Ref.	1848-DR-00-22-DR-A-0004	
												1848-DR-00-22-DR-A-0004						