


A1

DO NOT SCALE

100

10

0

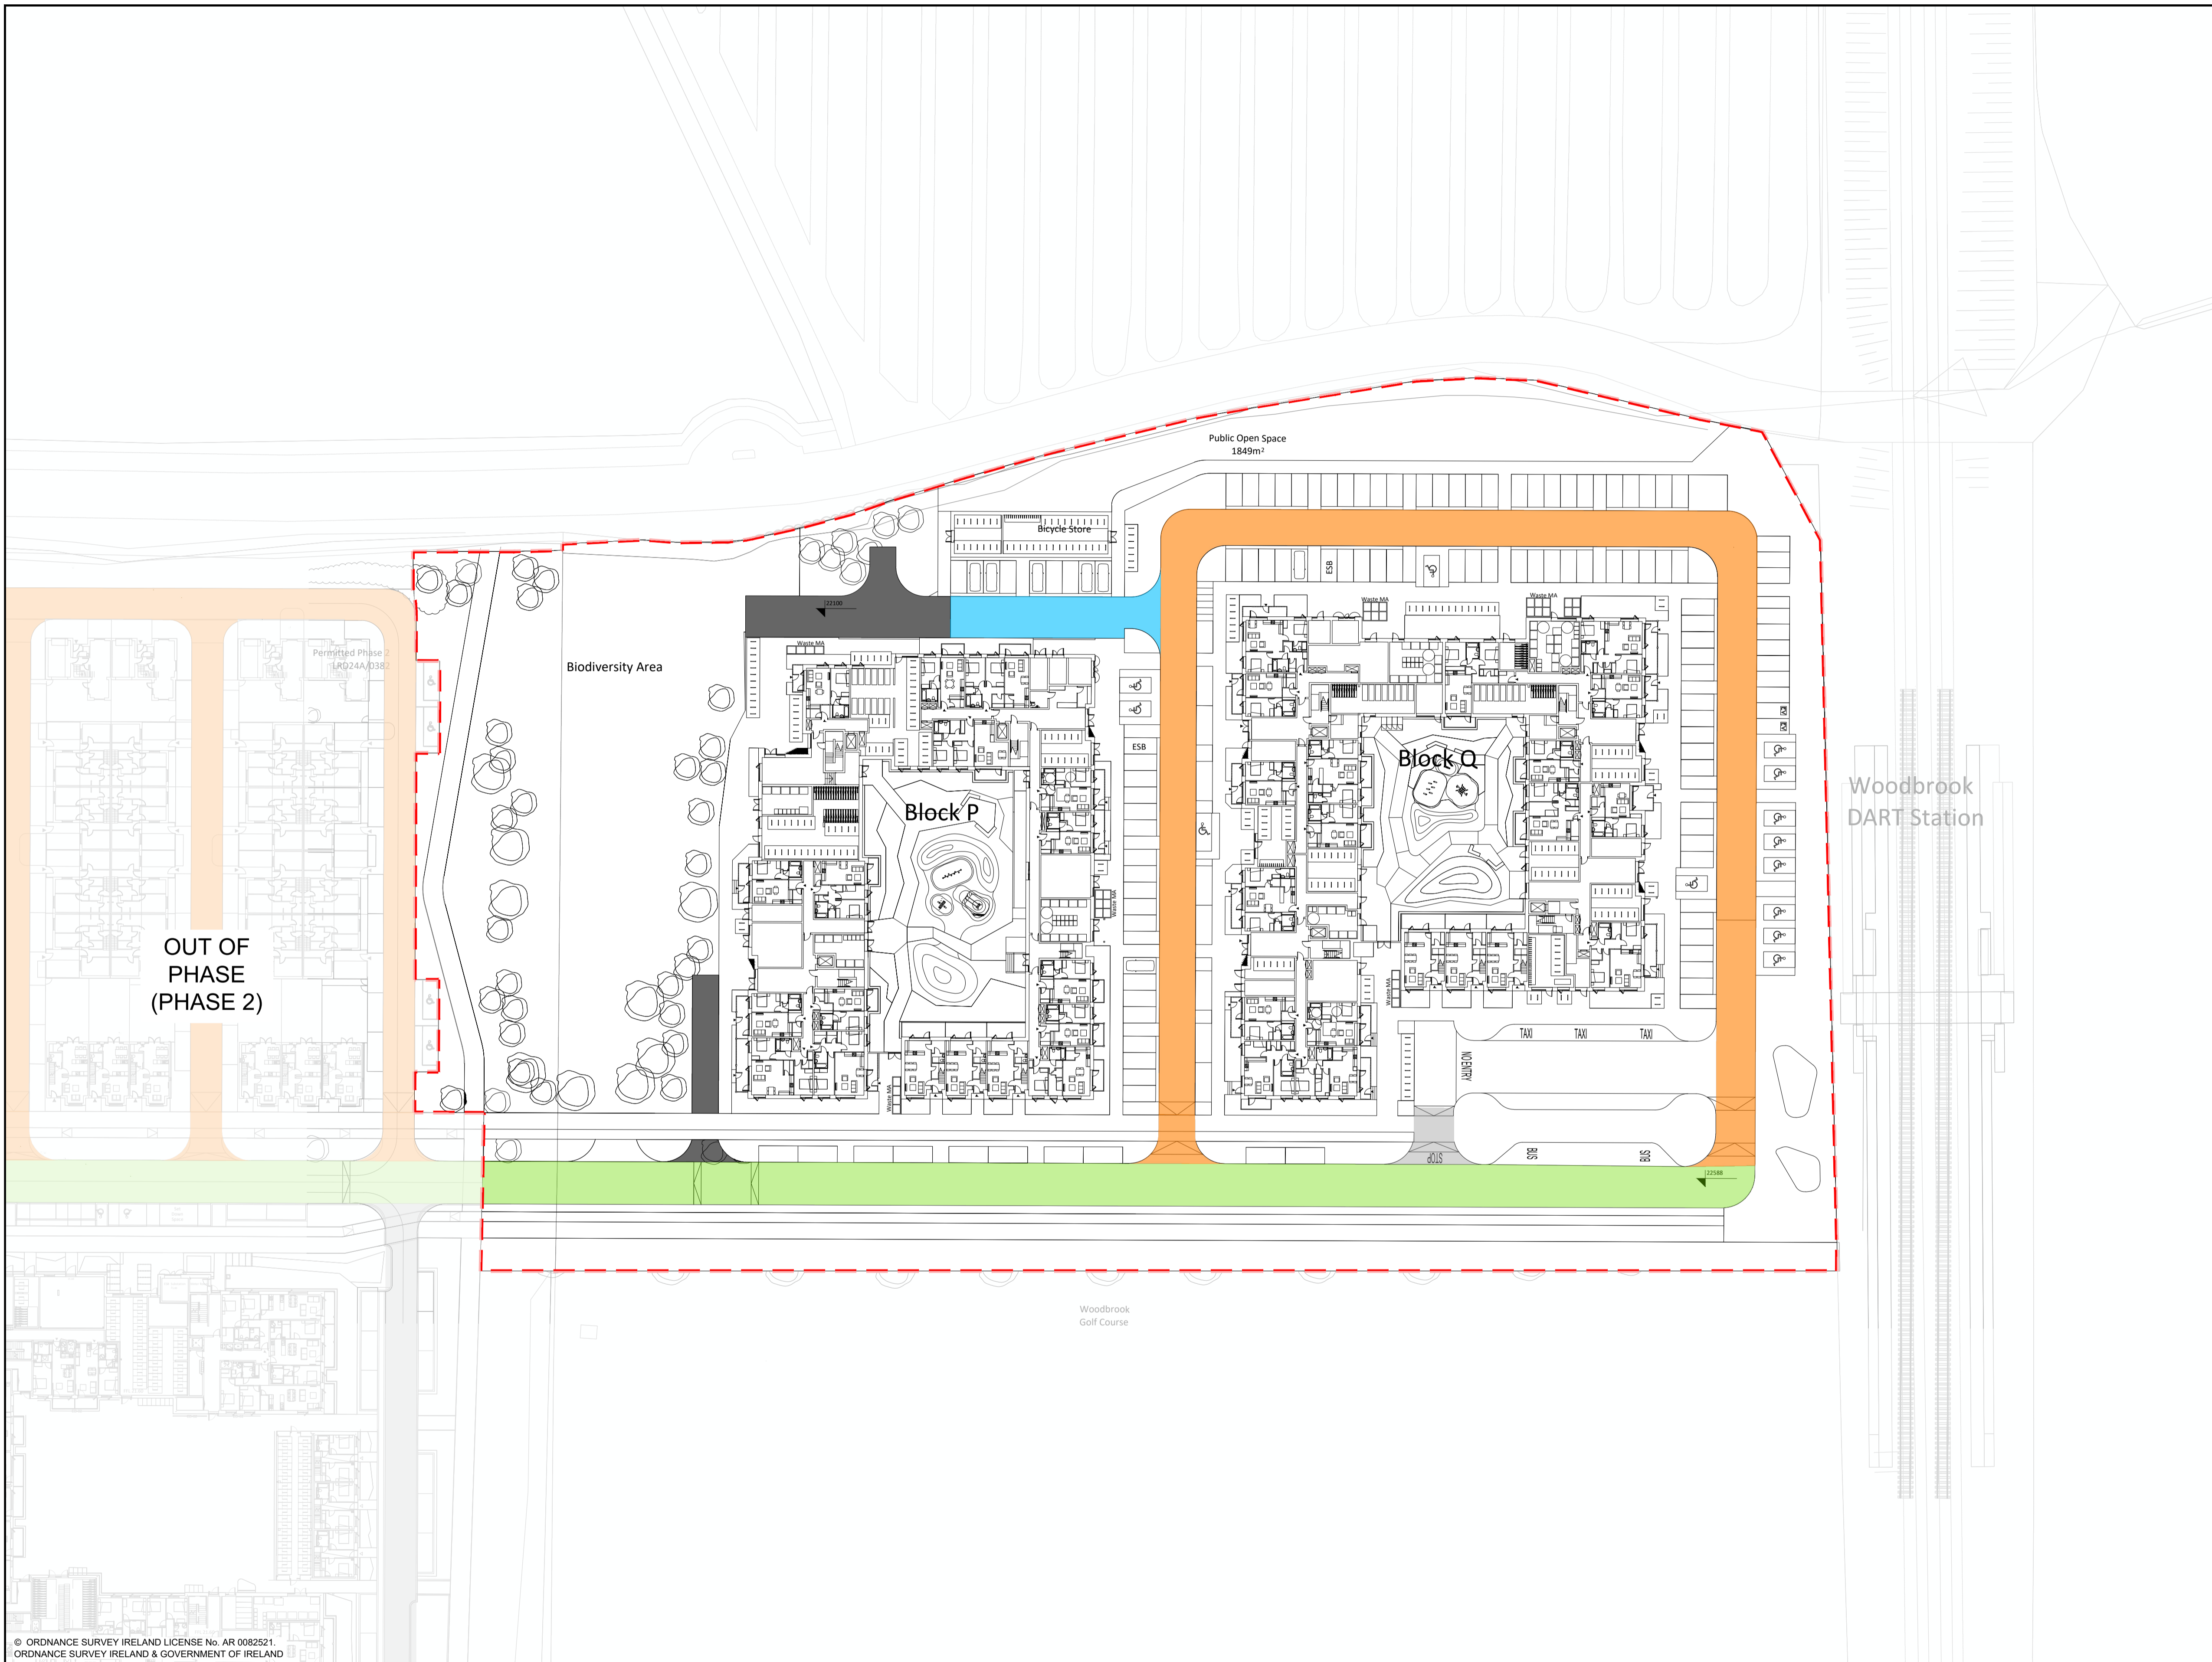

- GENERAL NOTES**
1. ALL DIMENSIONS ARE IN MILLIMETRES UNLESS NOTED OTHERWISE
  2. ONLY WRITTEN DIMENSIONS SHALL BE USED. NO DIMENSIONS SHALL BE SCALED FROM THE DRAWINGS
  3. ALL LEVELS ARE IN METRES AND ARE TO MALIN HEAD DATUM
  4. ALL COORDINATES ARE IN METRES AND ARE TO IRISH TRANSVERSE MERCATOR
  5. DRAWINGS ARE TO BE READ IN CONJUNCTION WITH THE SPECIFICATION

- LEGEND:**
- SITE BOUNDARY
  - LOCAL STREET
  - GRASS CRETE
  - HOME ZONE STREET
  - WOODBROOK AVENUE AS CONSTRUCTED

© ORDNANCE SURVEY IRELAND LICENSE No. AR 0082521  
 ORDNANCE SURVEY IRELAND & GOVERNMENT OF IRELAND

File: 100119017-ATK-ZZ-00-DR-CE-090002.dwg  
 Date: May 08, 2026 - 2:40pm  
 Plotted by: C009883

Rev	Description	By	Date	Chk'd	Auth
-	FOR PLANNING	IC	07.05.26	PF	KB

**AtkinsRéalis**  
 DUBLIN | CORK | GALWAY | DUNDALK

ATKINS HOUSE, 150-155 Airside  
 Business Park, Swords, Co. Dublin  
 Tel (+353) 01 810 8000  
 Fax (+353) 01 810 8001

Unit 2B, 2200 Cork Airport  
 Business Park, Cork  
 Tel (+353) 021 429 0300  
 Fax (+353) 021 429 0360

1st Floor Technology House  
 Parkmore Technology Park, Galway  
 Tel (+353) 091 778 050  
 Fax (+353) 091 779 830

Email: info.ie@atkinsrealis.com

Client: **AEVAL UNLIMITED COMPANY**

Project: **WOODBROOK DART GATEWAY**

Purpose: <b>FOR PLANNING</b>			
Title: <b>STREET TOPOLOGY LAYOUT</b>			
Original Scale: 1:500 @ A1 1:1000 @ A3	Design/Drawn: IC	Checked: PF	Authorized: KB
Date: 07.05.26	Date: 07.05.26	Date: 07.05.26	Date: 07.05.26
Status: P	Drawing Number: 100119017-ATK-ZZ-00-DR-CE-090002	Rev: -	