



① Block Q - Second Floor
1: 200

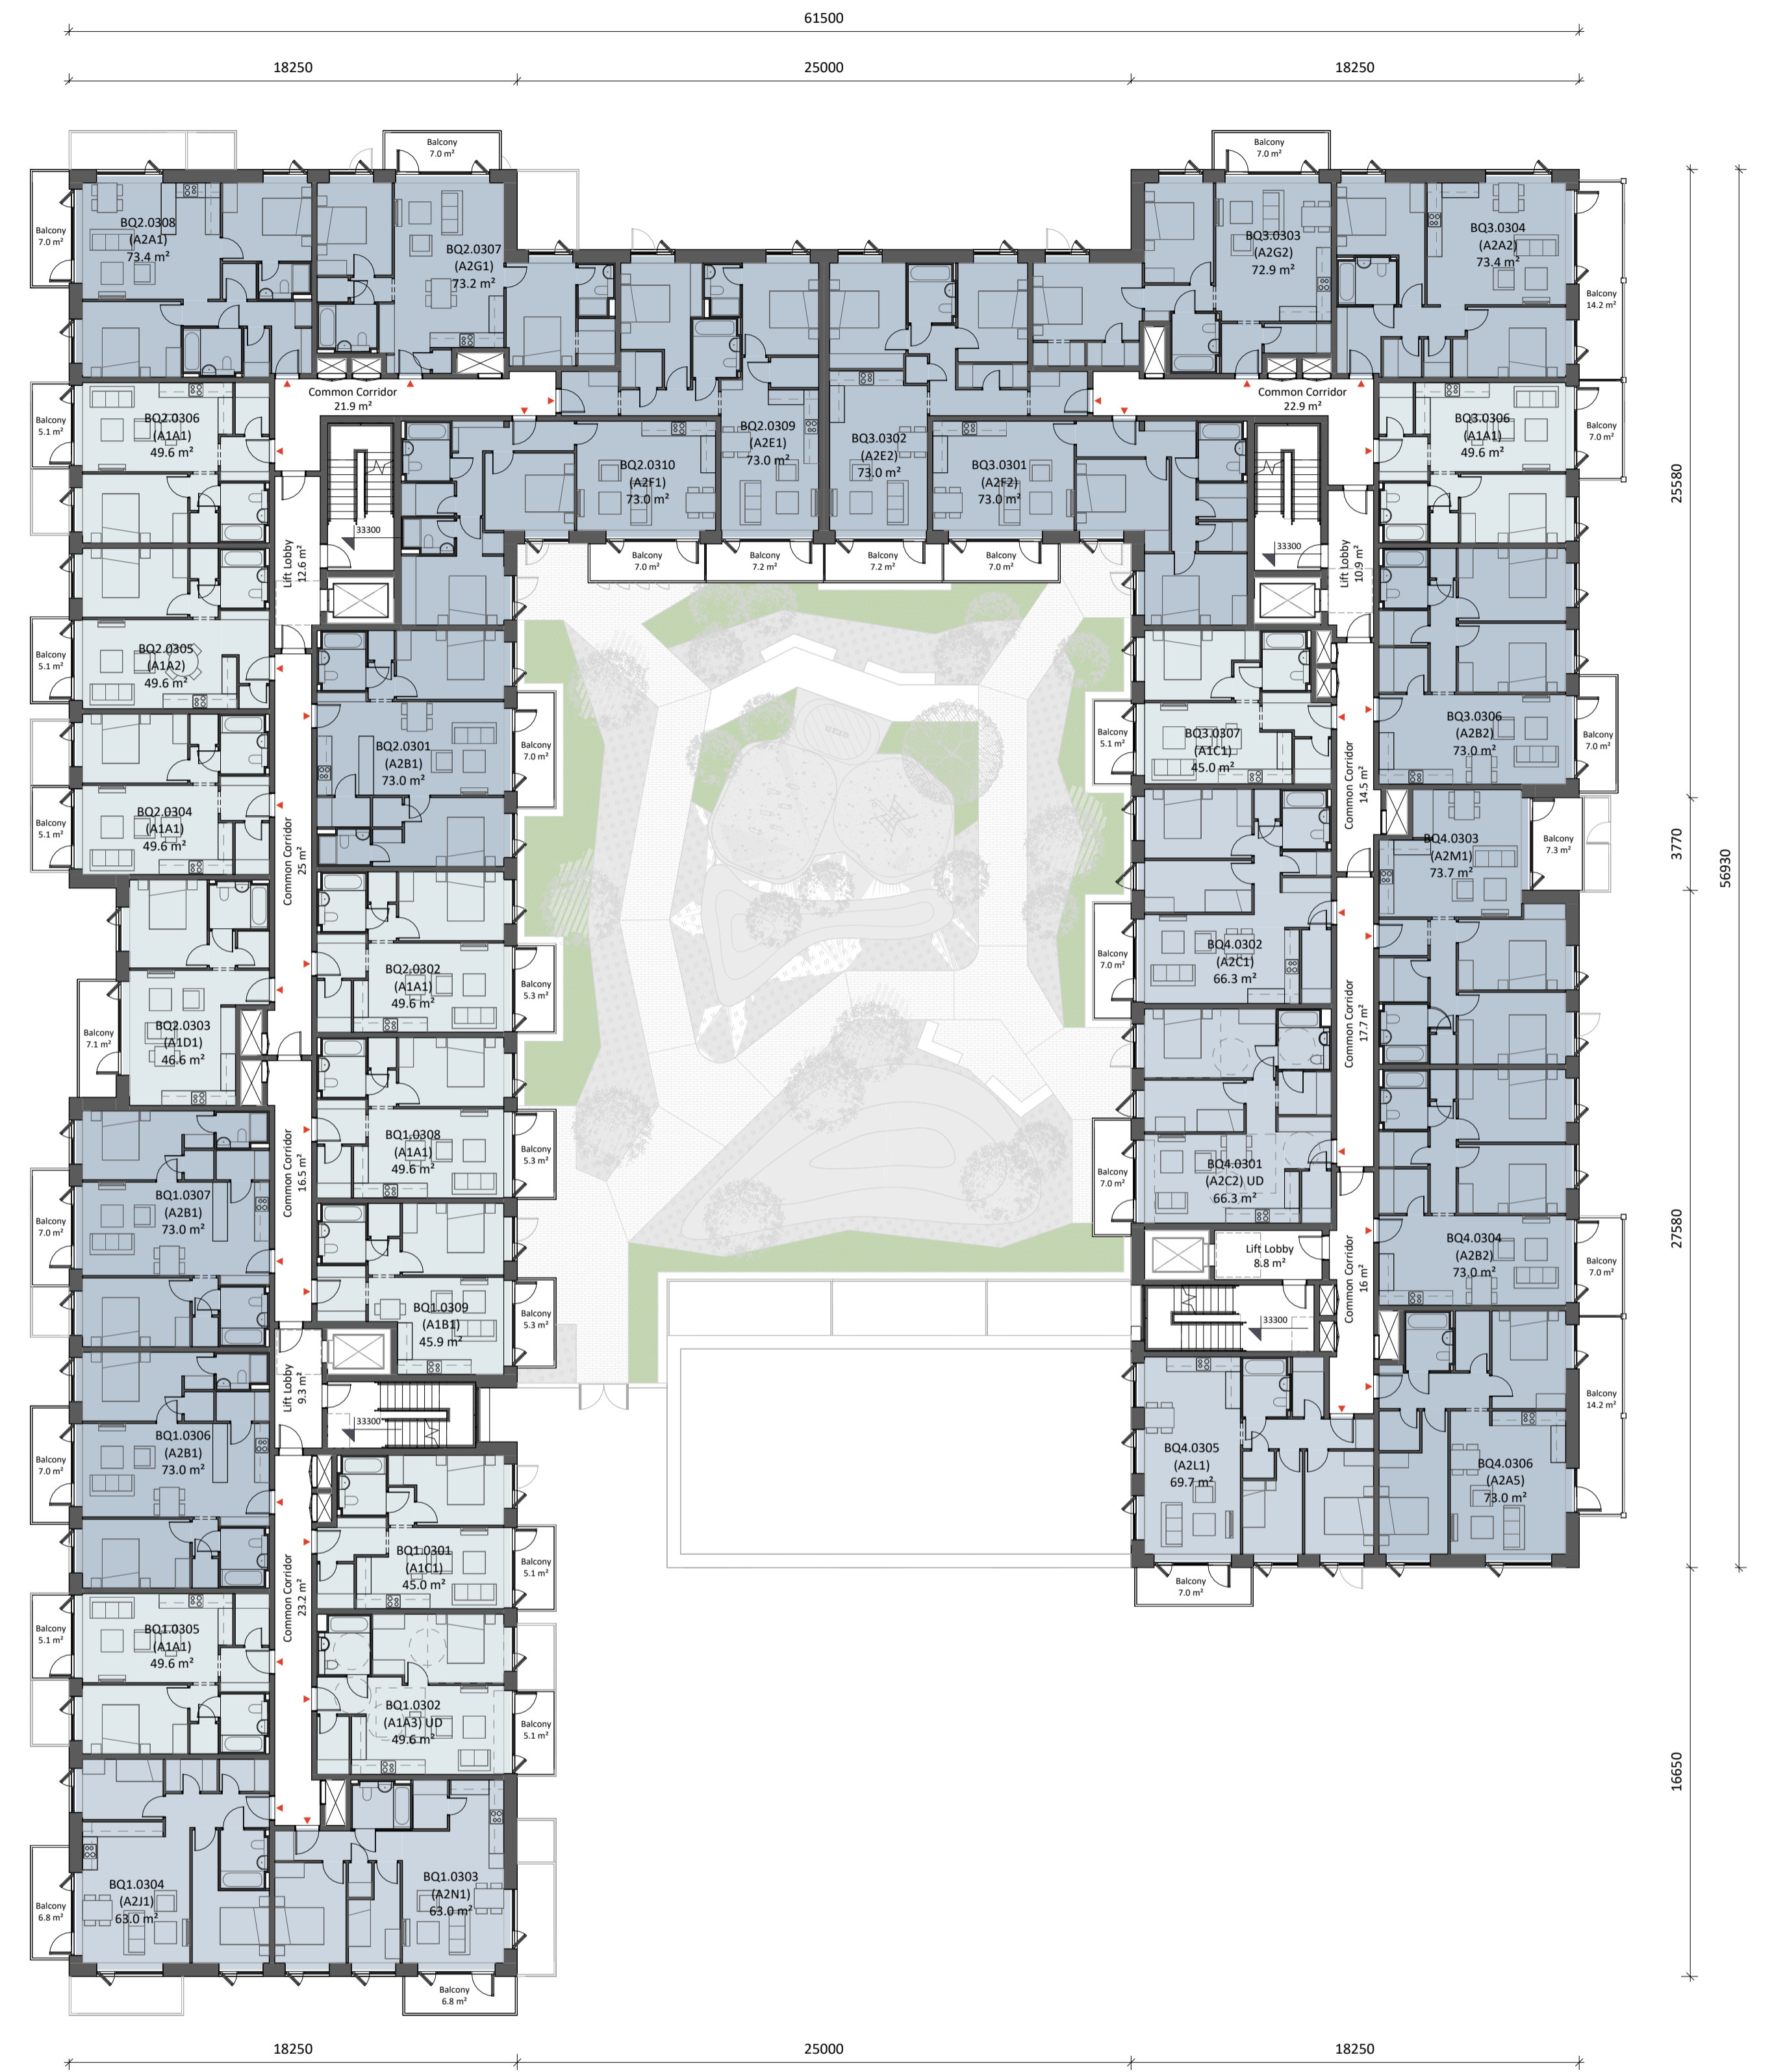

② Block Q - Third Floor
1: 200

Block Q - Level 02, 03

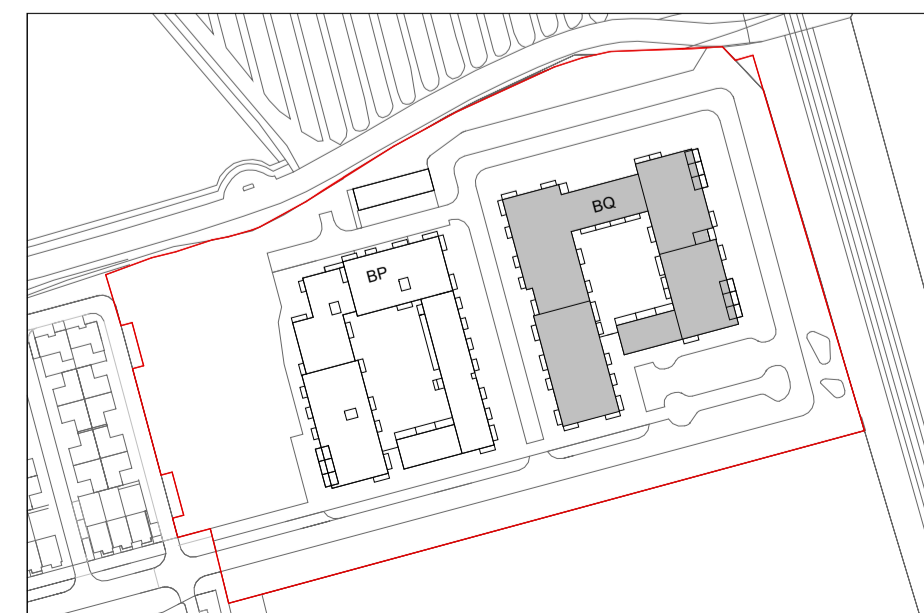

Type Legend

- 1 Bed
- 2 Bed (3p)
- 2 Bed (4p)
- Duplex (3b5p)

Revision Description

Revision Description	Date	Rev. No.	Issued by
Issued for Information	01-12-2025	P02	MN
Issued for Information	08-12-2025	P03	MN
Issued for Information	16-12-2025	P04	MN
Issued for Information	12-01-2026	P05	MN
DLRCC Submission	16-01-2026	C01	MN
Issued for Information	10-02-2026	P06	MN
Issued for Information	25-03-2026	P07	MN
DLRCC Submission	08-05-2026	C02	MN
DLRCC Submission	12-05-2026	C03	MN
DLRCC Application	15-06-2026	A3-C01	MN

Any reference to fire safety design or performance is presented for coordination purposes only. Refer only to the granted Fire Safety Certificate, and fire consultant's information for fire safety design, specification and performance.

Figure dimensions only to be used. This drawing is copyright of O'Mahony Pike Architects Ltd. All information is shared as per approved use in accordance with ISO 19650-2:2018, Table 5; Standard Codes for Suitability of Models and Documents and the BEP. If the 'Status' field is empty, this information has been shared at S0 - WIP.



architecture | urban design
email: info@mahonypike.com
tel: +353 1 202 7400
fax: +353 1 283 0822
www.mahonypike.com

Dublin
The Chapel
Mount St. Anne's
Milltown, Dublin 6
D06 XN52 Ireland

Cork
One South Mall
Cork City
Co. Cork
T12 CCN3 Ireland

Project Code: 1618G

Project Lead: SD

Drawn By: MN

Job No.: 1618G

Purpose: For Planning

Scale @ A1: 1: 200

Date: 15-06-2026

Revision: A3-C01

Status: A3

Project: Woodbrook, Dart Gateway
Location: Woodbrook
Client: Aeval Unlimited Company

Drawing Title: Block Q - Level 02, 03

Drawing No.: 1618G-OMP-BQ-ZZ-DR-A-1001

Source File: Autodesk Docs/151886-Woodbrook Dart Gateway/1618G-OMP-BQ-ZZ-M3-A-0002.rvt