


100
0 10
A1

DO NOT SCALE

U:\HW7849
Date: May 13, 2016 - 5:51pm
Plotted by: U:\HW7849

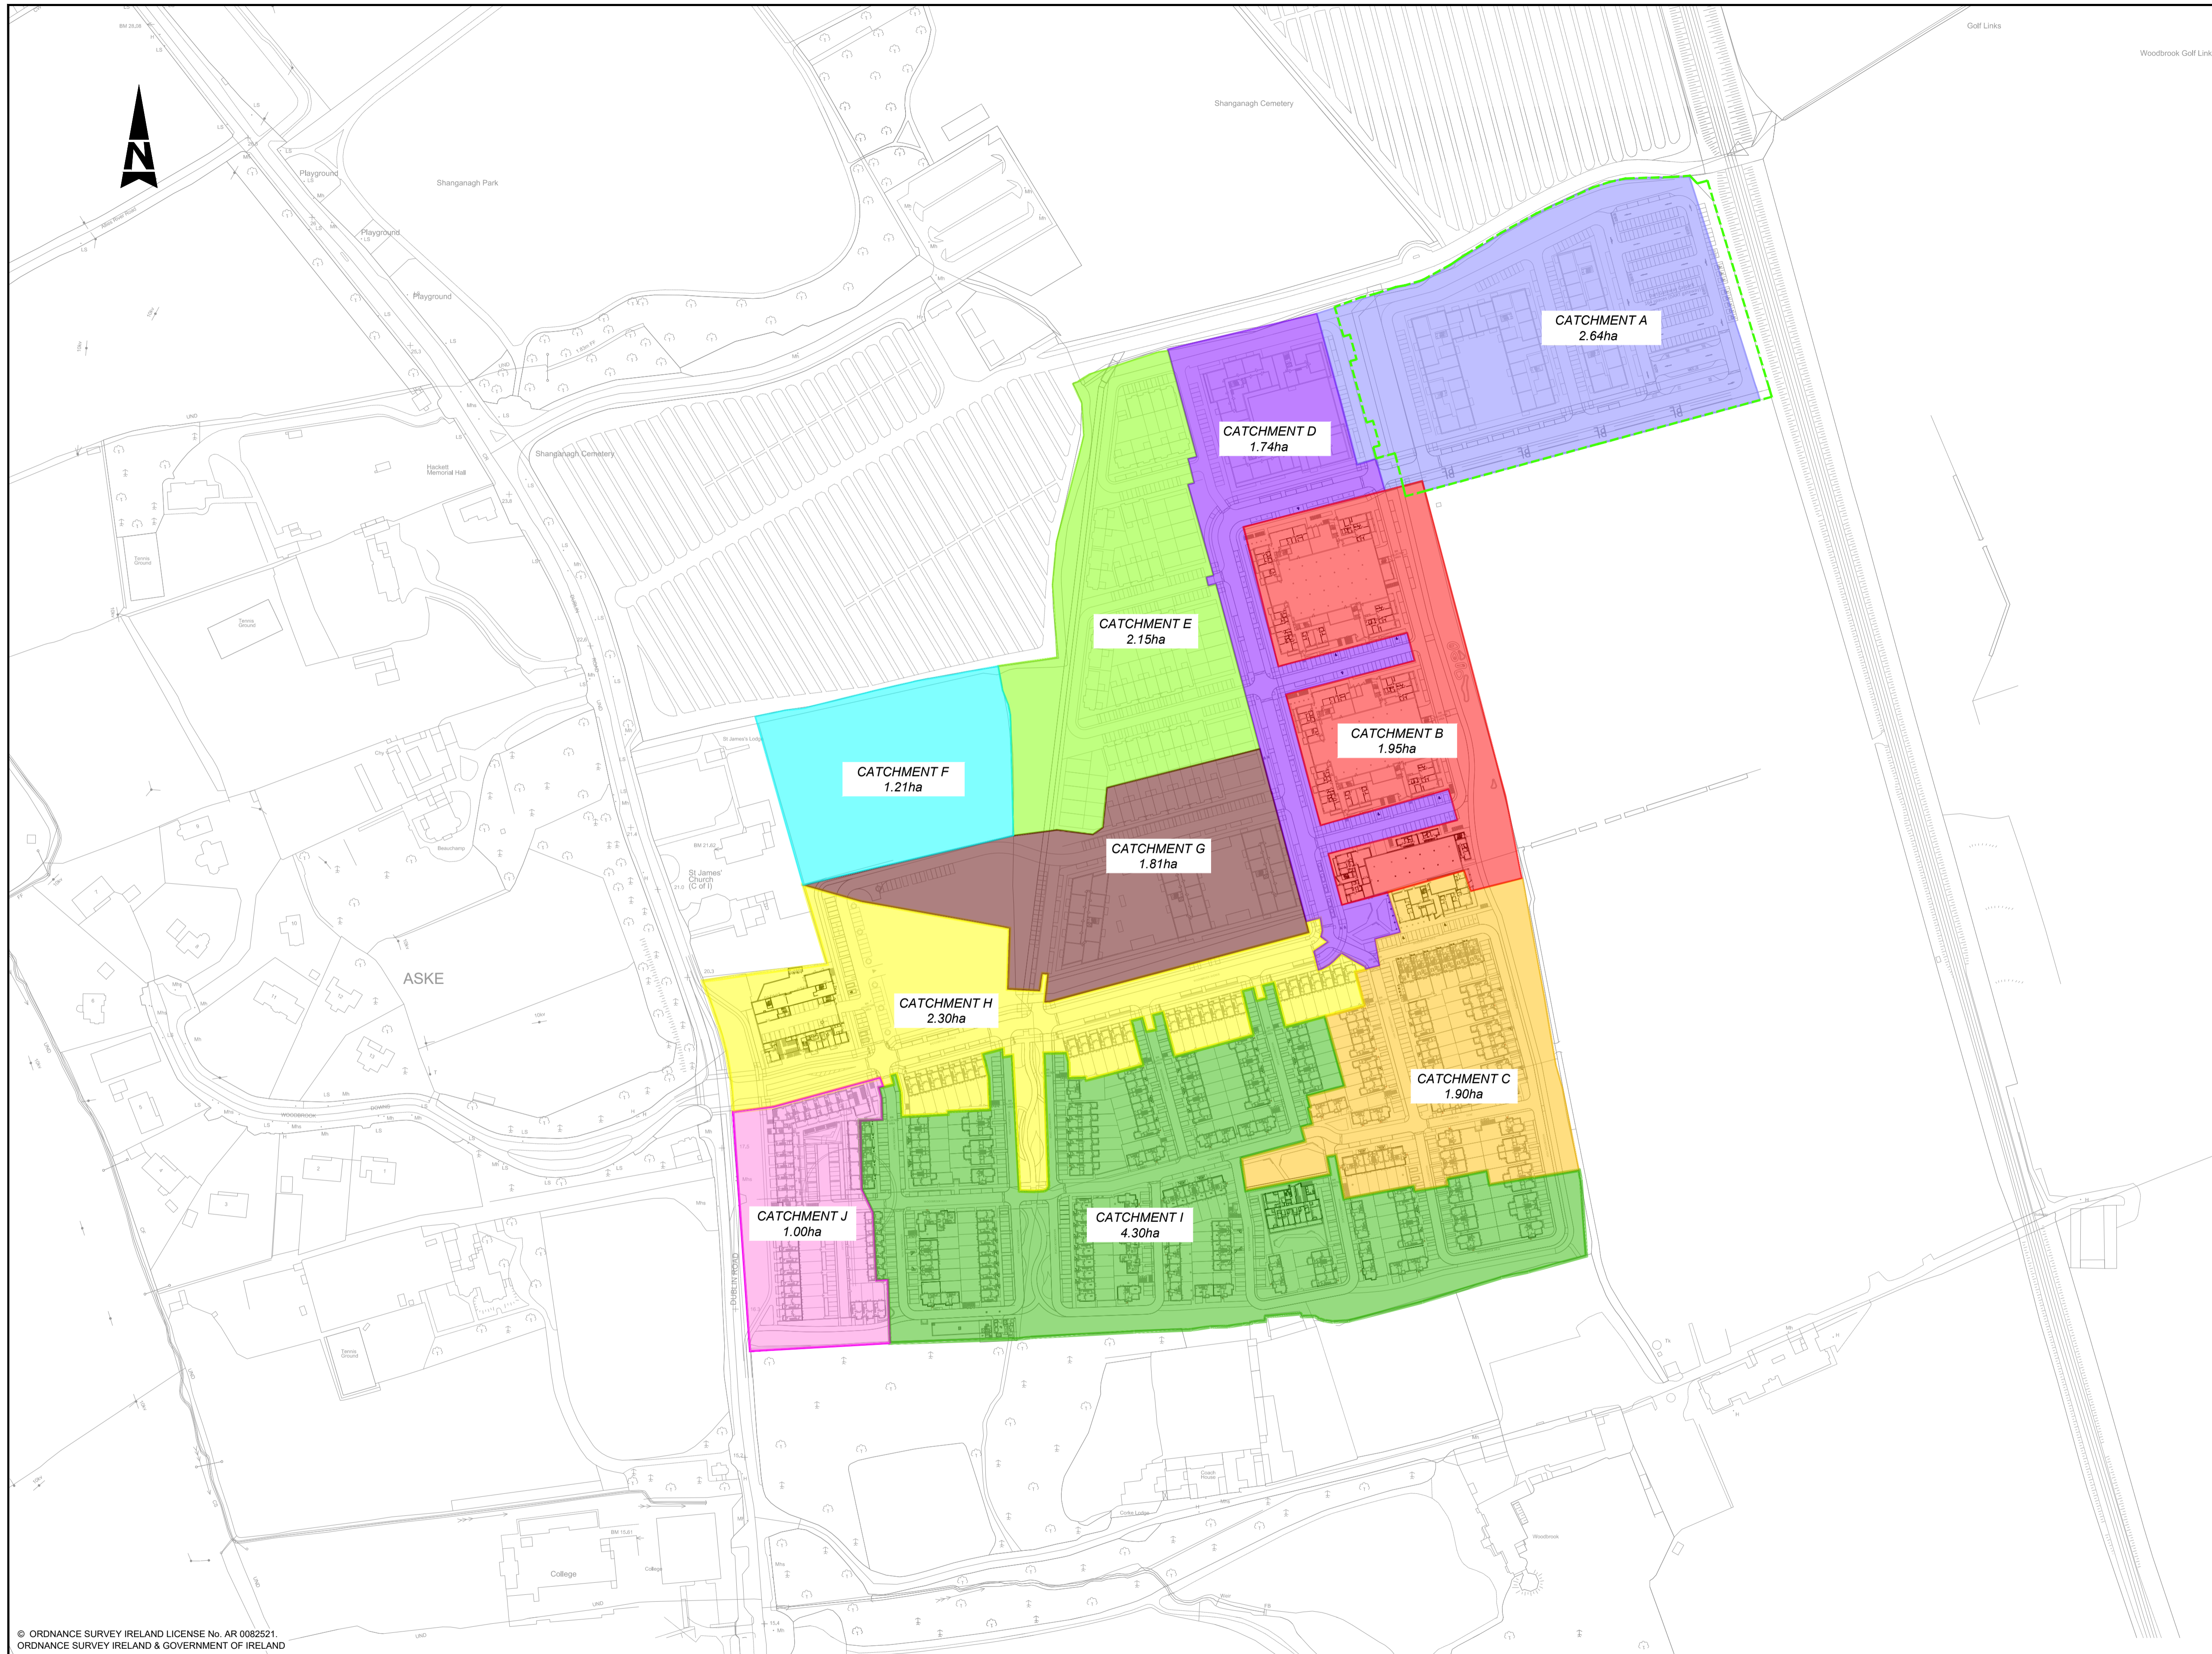

- GENERAL NOTES**
1. ALL DIMENSIONS ARE IN MILLIMETRES UNLESS NOTED OTHERWISE
 2. ONLY WRITTEN DIMENSIONS SHALL BE USED. NO DIMENSIONS SHALL BE SCALED FROM THE DRAWINGS
 3. ALL LEVELS ARE IN METRES AND ARE TO MALIN HEAD DATUM
 4. ALL COORDINATES ARE IN METRES AND ARE TO IRISH TRANSVERSE MERCATOR
 5. DRAWINGS ARE TO BE READ IN CONJUNCTION WITH THE SPECIFICATION

- NOTE:**
1. THE SURFACE WATER DRAINAGE NETWORK IS TO BE DESIGNED AND CONSTRUCTED IN COMPLIANCE WITH THE 'REGIONAL CODE OF PRACTICE FOR DRAINAGE WORKS VERSION 6.0'
 2. NO SURFACE WATER/RAINWATER TO DISCHARGE INTO THE FOUL SEWER SYSTEM UNDER ANY CIRCUMSTANCES.
 3. ALL RWP, GULLY AND CHANNEL DRAIN CONNECTIONS TO THE MAIN SURFACE WATER DRAINAGE SYSTEM ARE TO BE ACHIEVED VIA DIRECT CONNECTION TO THE MANHOLE AT LEVELS SOFFITS OR VIA SADDLE CONNECTION TO THE STORM SEWER PIPE.
 4. ALL GULLIES TO HAVE SEPARATE CONNECTIONS TO THE STORM DRAINAGE NETWORK.

© ORDNANCE SURVEY IRELAND LICENSE No. AR 0082521
 ORDNANCE SURVEY IRELAND & GOVERNMENT OF IRELAND

LEGEND			
	CATCHMENT A		CATCHMENT F
	CATCHMENT B		CATCHMENT G
	CATCHMENT C		CATCHMENT H
	CATCHMENT D		CATCHMENT I
	CATCHMENT E		CATCHMENT J
	AREA SUBJECT TO PROPOSED DEVELOPMENT		

Rev	Description	By	Date	Chk'd	Auth
-	FOR PLANNING	IH	02.01.26	SK	GH

AtkinsRéalis

Atkins House, 150-155 Airside Business Park, Swords, Co. Dublin
 Tel (+353) 01 810 8000 Fax (+353) 01 810 8001

Unit 2B, 2200 Cork Airport Business Park, Cork
 Tel (+353) 021 429 0300 Fax (+353) 021 429 0360

2nd Floor Technology House Parkmore Technology Park, Galway
 Tel (+353) 091 786 050 Fax (+353) 091 779 830

Client	AEVAL UNLIMITED COMPANY
Project	WOODBROOK DART GATEWAY

Purpose	FOR PLANNING			
Title	---- SUB CATCHMENT AREAS			
Original Scale	Design/Drawn	Checked	Authorised	
NTS	IH	SK	GH	
Status	Drawing Number	Date	Date	Date
P	0119017 / EWE / DR / 0517	02.01.26	02.01.26	02.01.26
Rev				