


- GENERAL NOTES**
1. ALL DIMENSIONS ARE IN MILLIMETRES UNLESS NOTED OTHERWISE
 2. ONLY WRITTEN DIMENSIONS SHALL BE USED. NO DIMENSIONS SHALL BE SCALED FROM THE DRAWINGS
 3. ALL LEVELS ARE IN METRES AND ARE TO MALIN HEAD DATUM
 4. ALL COORDINATES ARE IN METRES AND ARE TO IRISH TRANSVERSE MERCATOR
 5. DRAWINGS ARE TO BE READ IN CONJUNCTION WITH THE SPECIFICATION

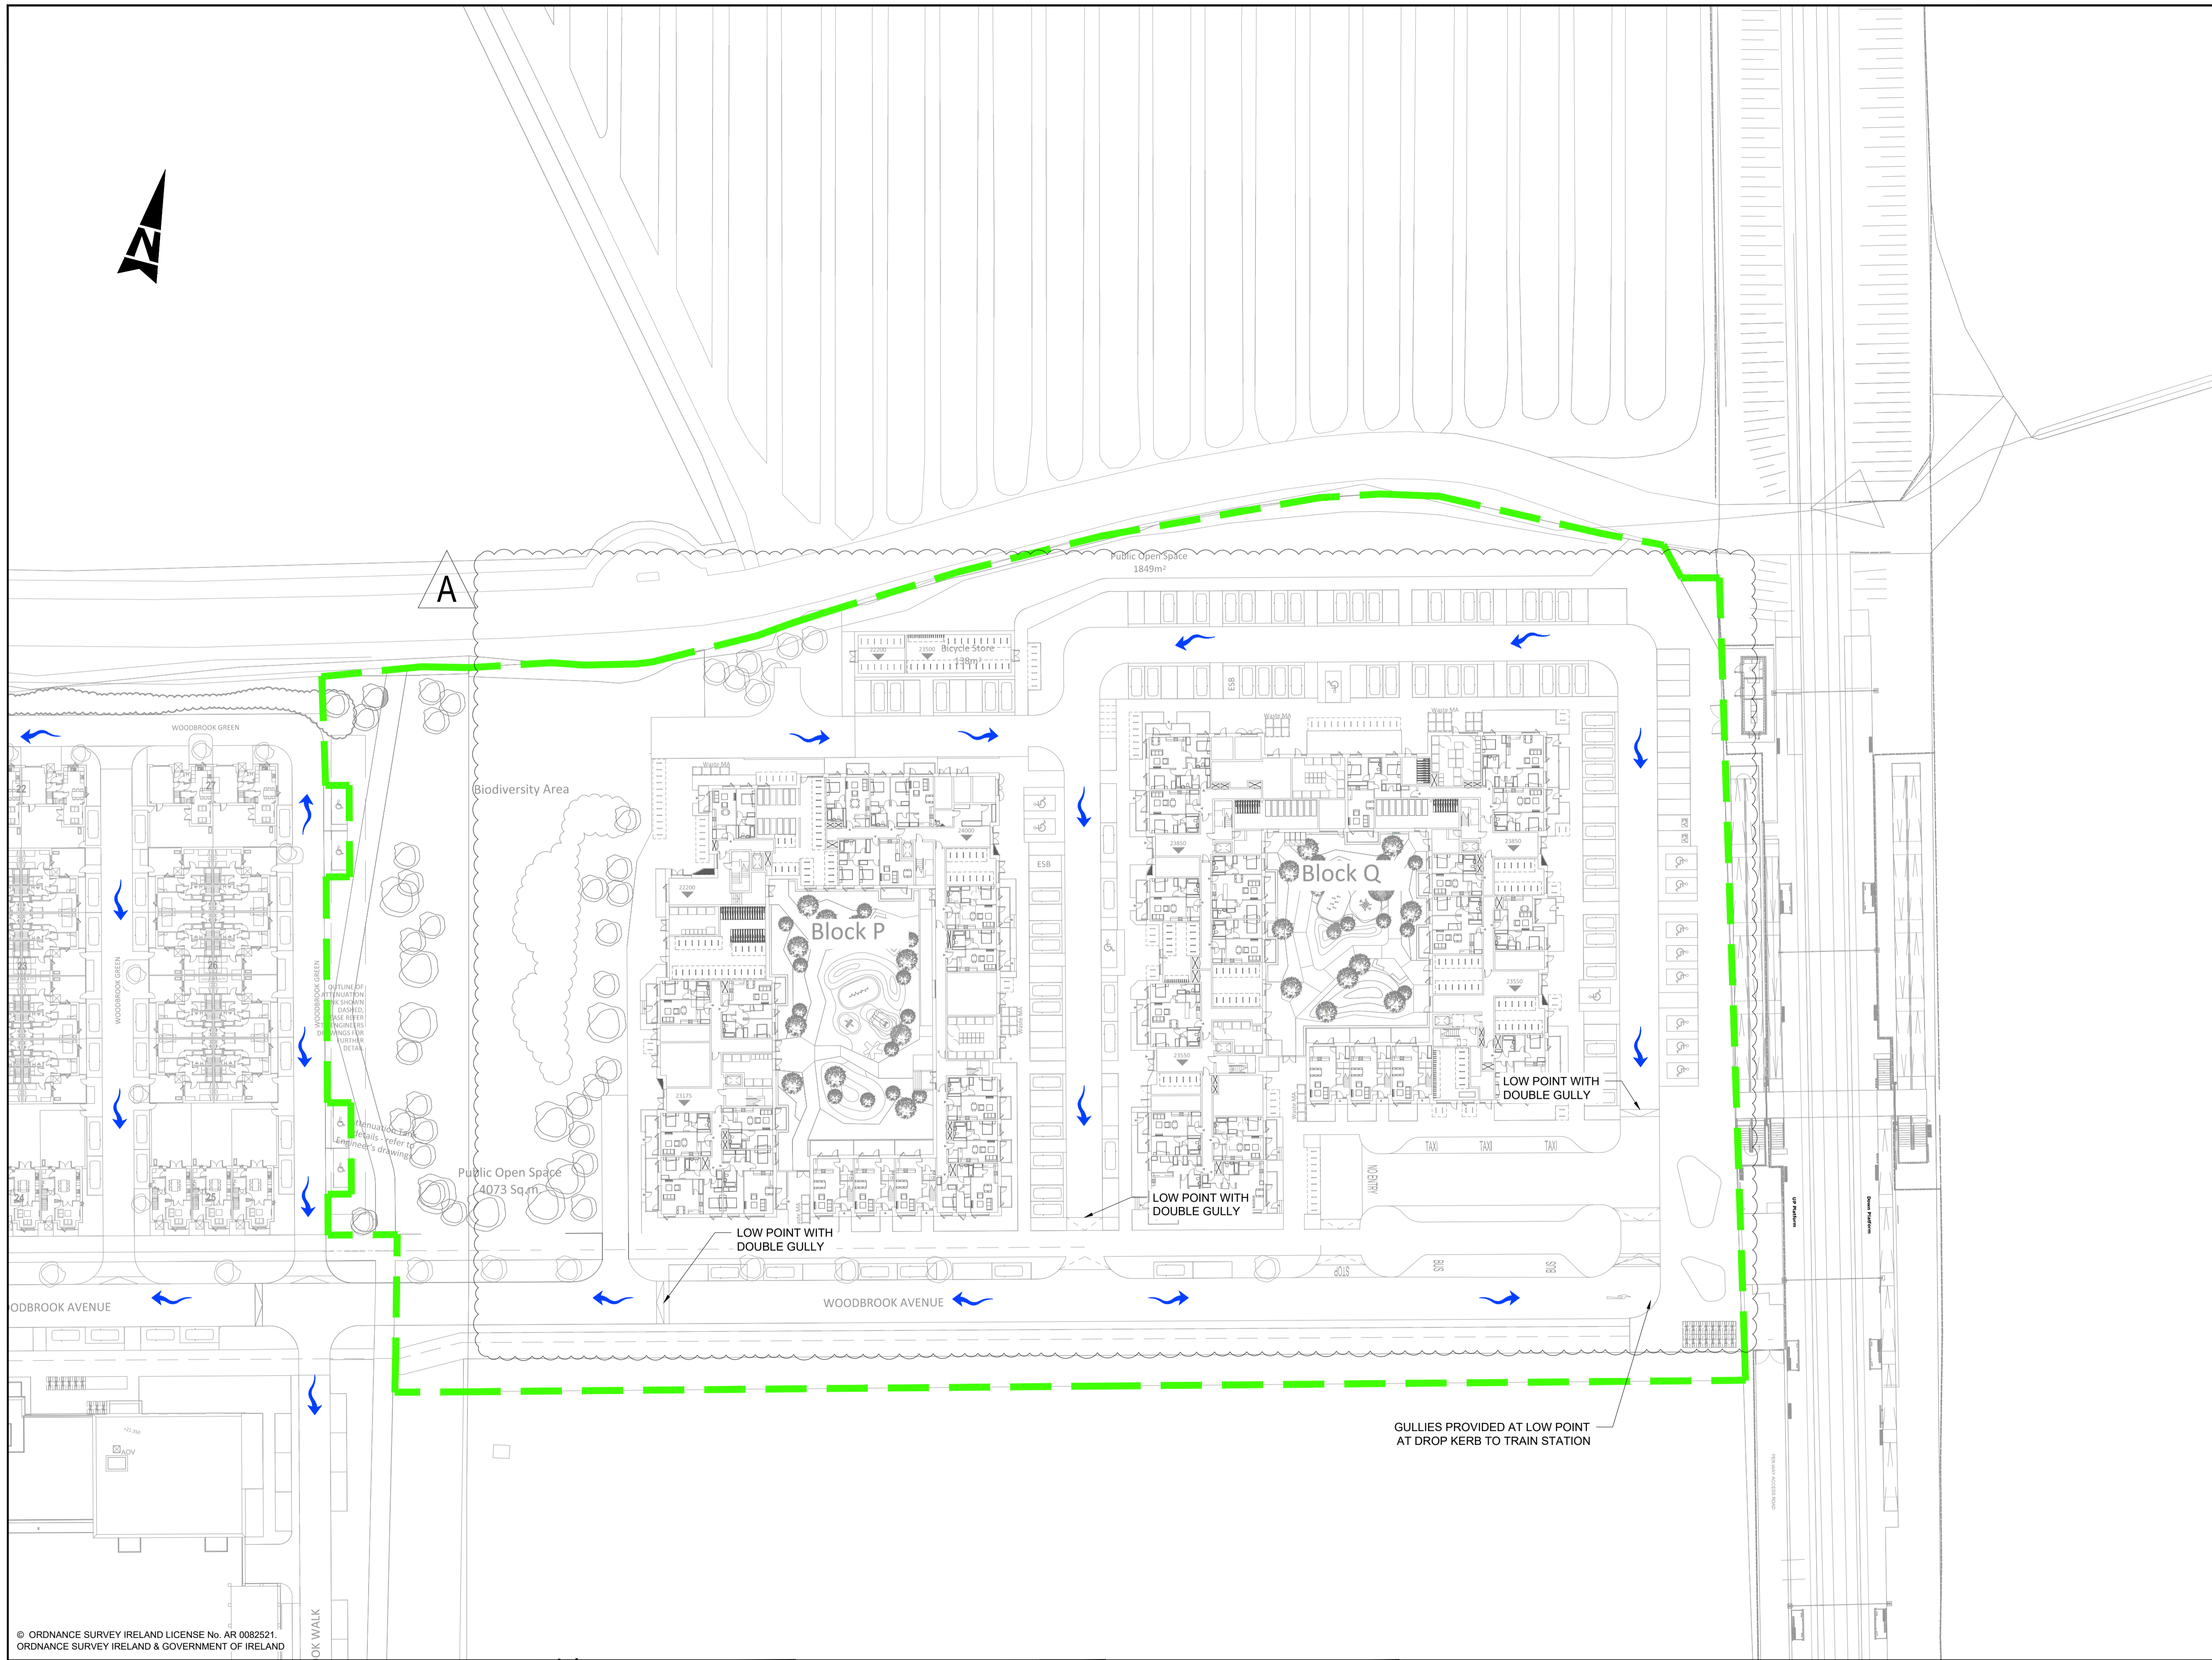

KEY PLAN
Scale NTS

© ORDNANCE SURVEY IRELAND LICENSE No. AR 0082521.
ORDNANCE SURVEY IRELAND & GOVERNMENT OF IRELAND

LEGEND
--- AREA SUBJECT TO PROPOSED DEVELOPMENT

Rev	Description	By	Date	Chk'd	Auth
A	FOR PLANNING	IH	13.05.26	SK	GH
-	FOR PLANNING	IH	22.12.25	SK	GH

AtkinsRéalis

Atkins House, 150-155 Airside Business Park, Swords, Co. Dublin
Tel (+353) 01 810 8000 Fax (+353) 01 810 8001

Unit 2B, 2200 Cork Airport Business Park, Cork
Tel (+353) 021 429 0300 Fax (+353) 021 429 0360

2nd Floor Technology House Parkmore Technology Park, Galway
Tel (+353) 091 788 0500 Fax (+353) 091 779 830

Client: **AEVAL UNLIMITED COMPANY**

Project: **WOODBROOK DART GATEWAY**

Purpose: FOR PLANNING			
Title: SURFACE WATER FLOW PATH			
Original Scale 1:500@A1 1:1000@A3	Design/Drawn IH Date 22.12.25	Checked SK Date 22.12.25	Authorised GH Date 22.12.25
Status P	Drawing Number 0119017-ATK-ZZ-XX-DR-CE-090514	Rev A	