

PROFILE - CORNELSCOURT HILL ROAD SCALE: H 1:500,V 1:100. DATUM: 45.000

ICJ AOD by chkd.

rev date STATUS CODES purpose acceptance
P3 - PLANNING PERMISSION S - ISSUED

0 16-05-2025 Planning Submission

CONSULTING ENGINEERS

T: + 353 1 400 4000 | E: info@dbfl.ie | W: www.dbfl.ie DUBLIN | CORK | GALWAY | WATERFORD


CABINTEELY GREENWAY


HORIZONTAL AND VERTICAL GEOMETRY - SHEET 1


DUN LAOGHAIRE RATHDOWN COUNTY COUNCIL


uthor scale
ICJ H 1:500 V1:100


230119-X-0700-Z00-DTM-DR-DBFL-CE-3201 0

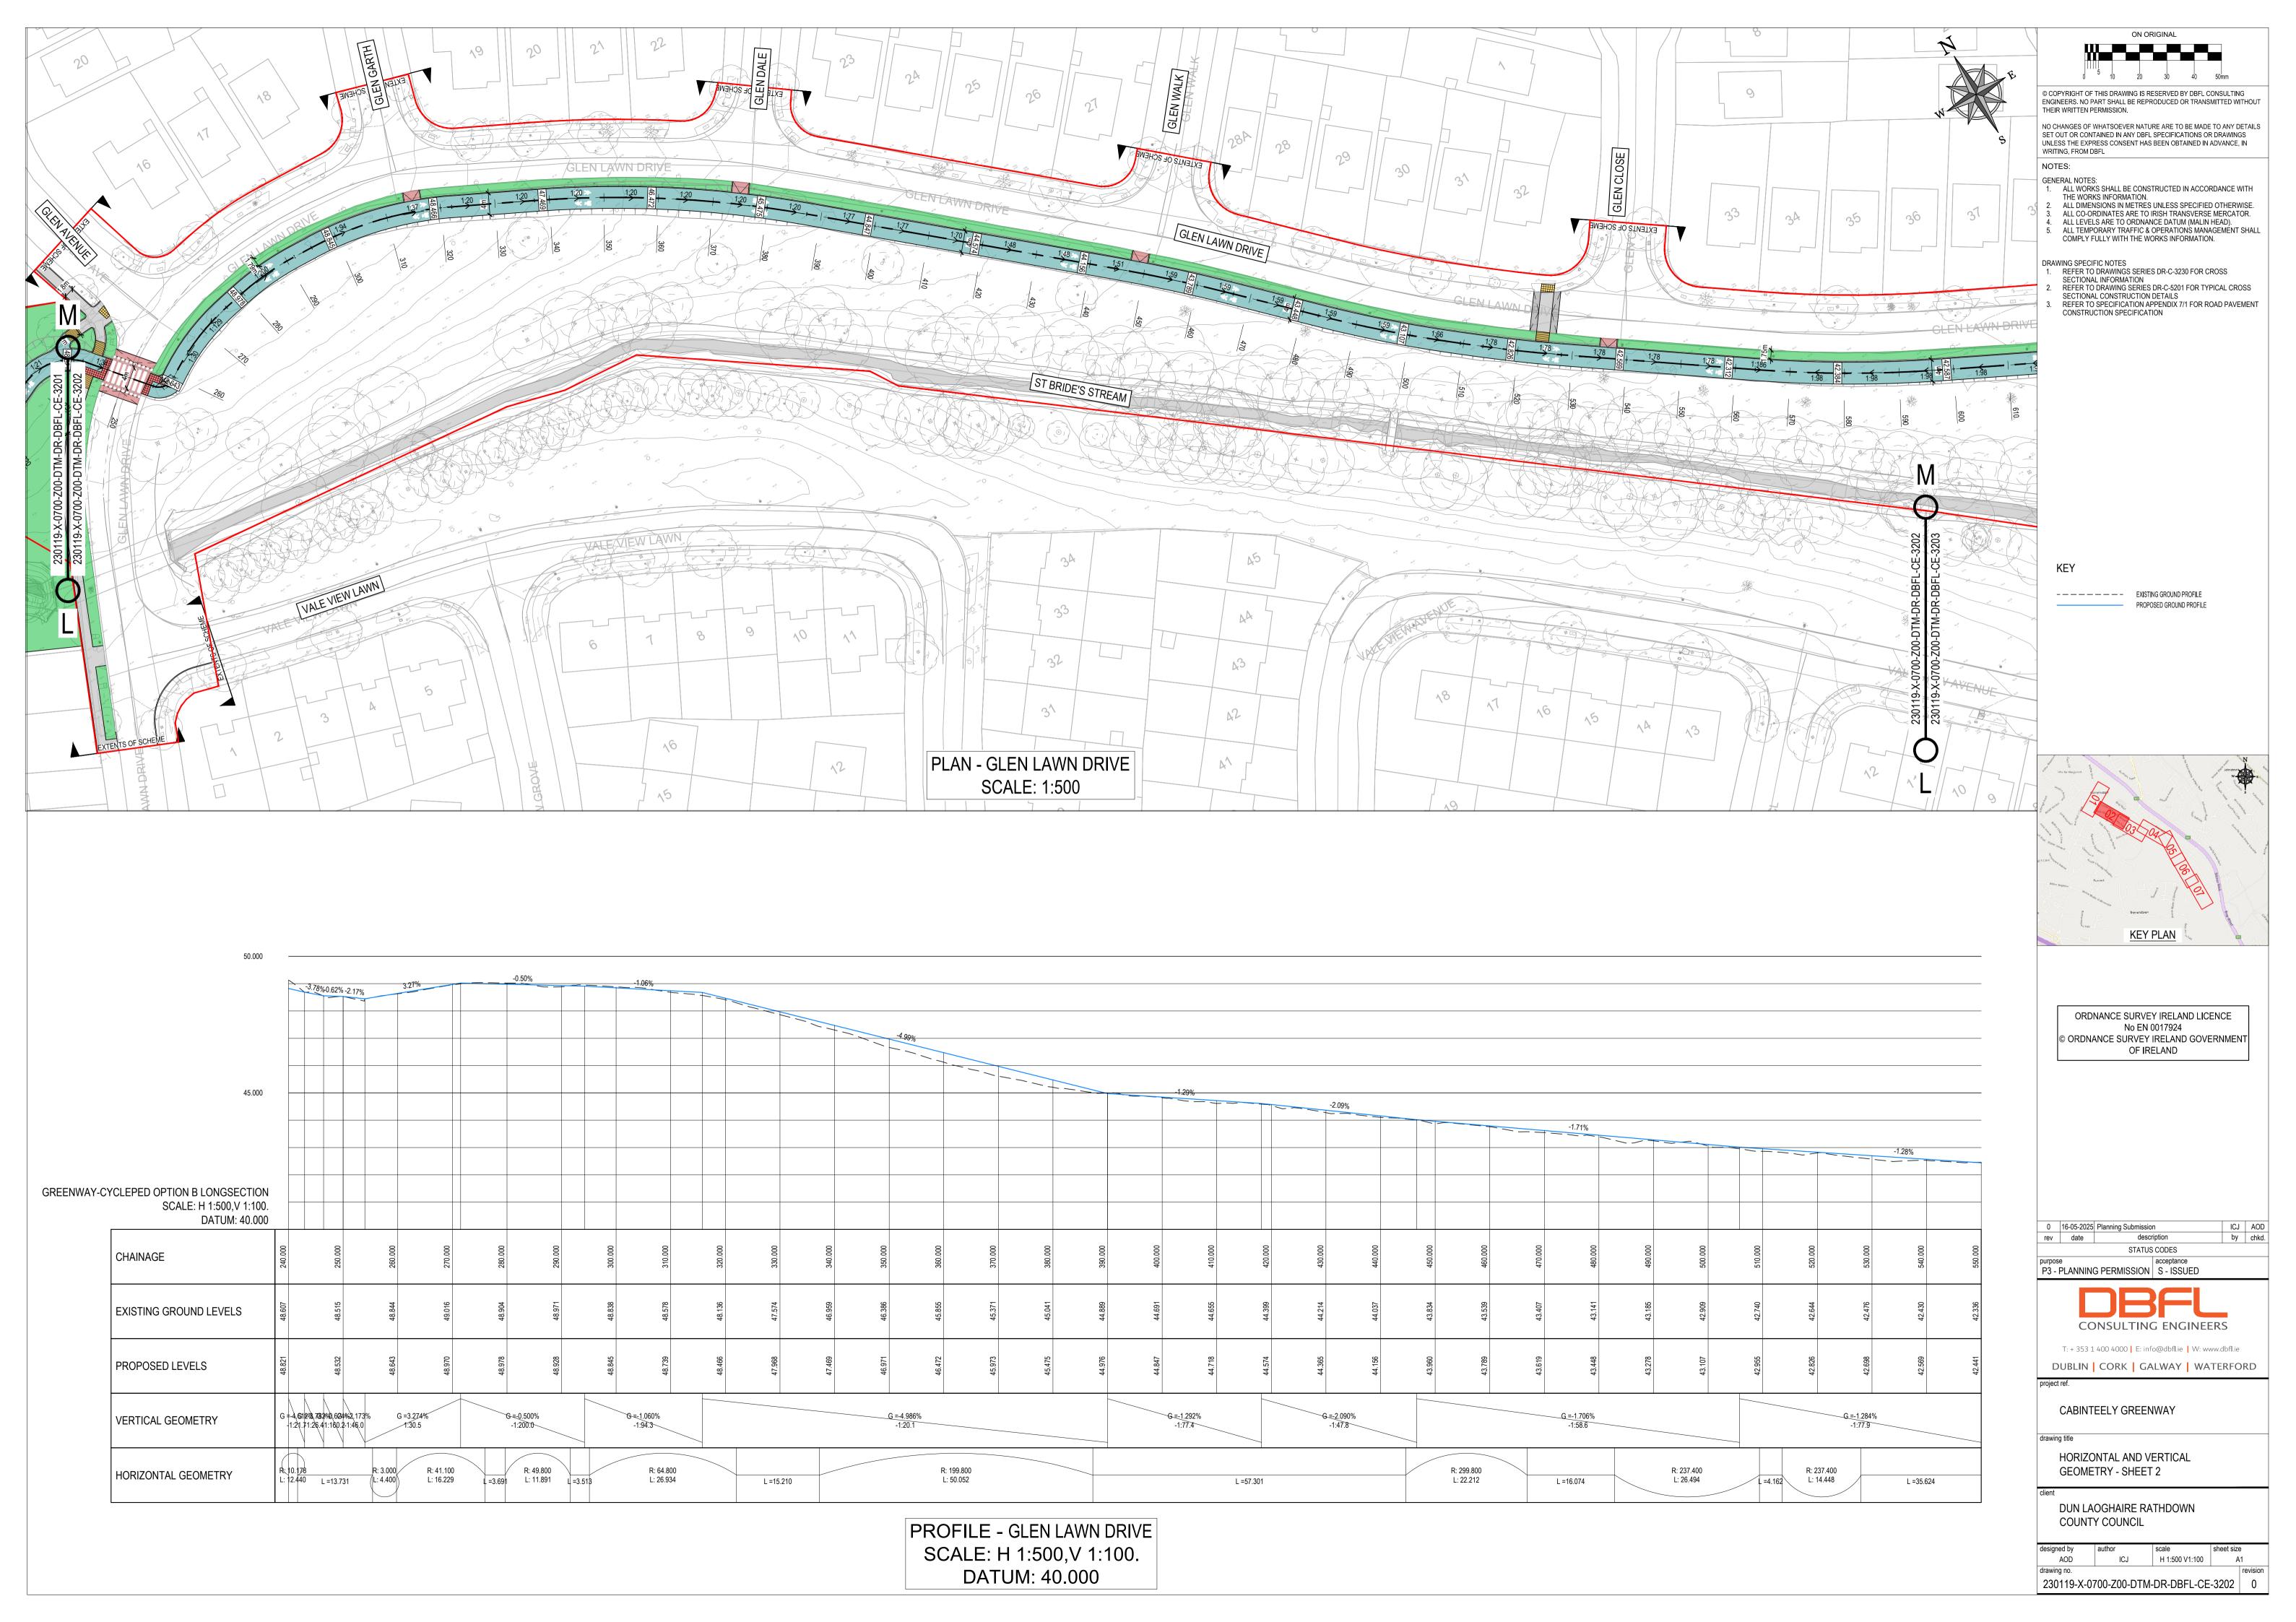

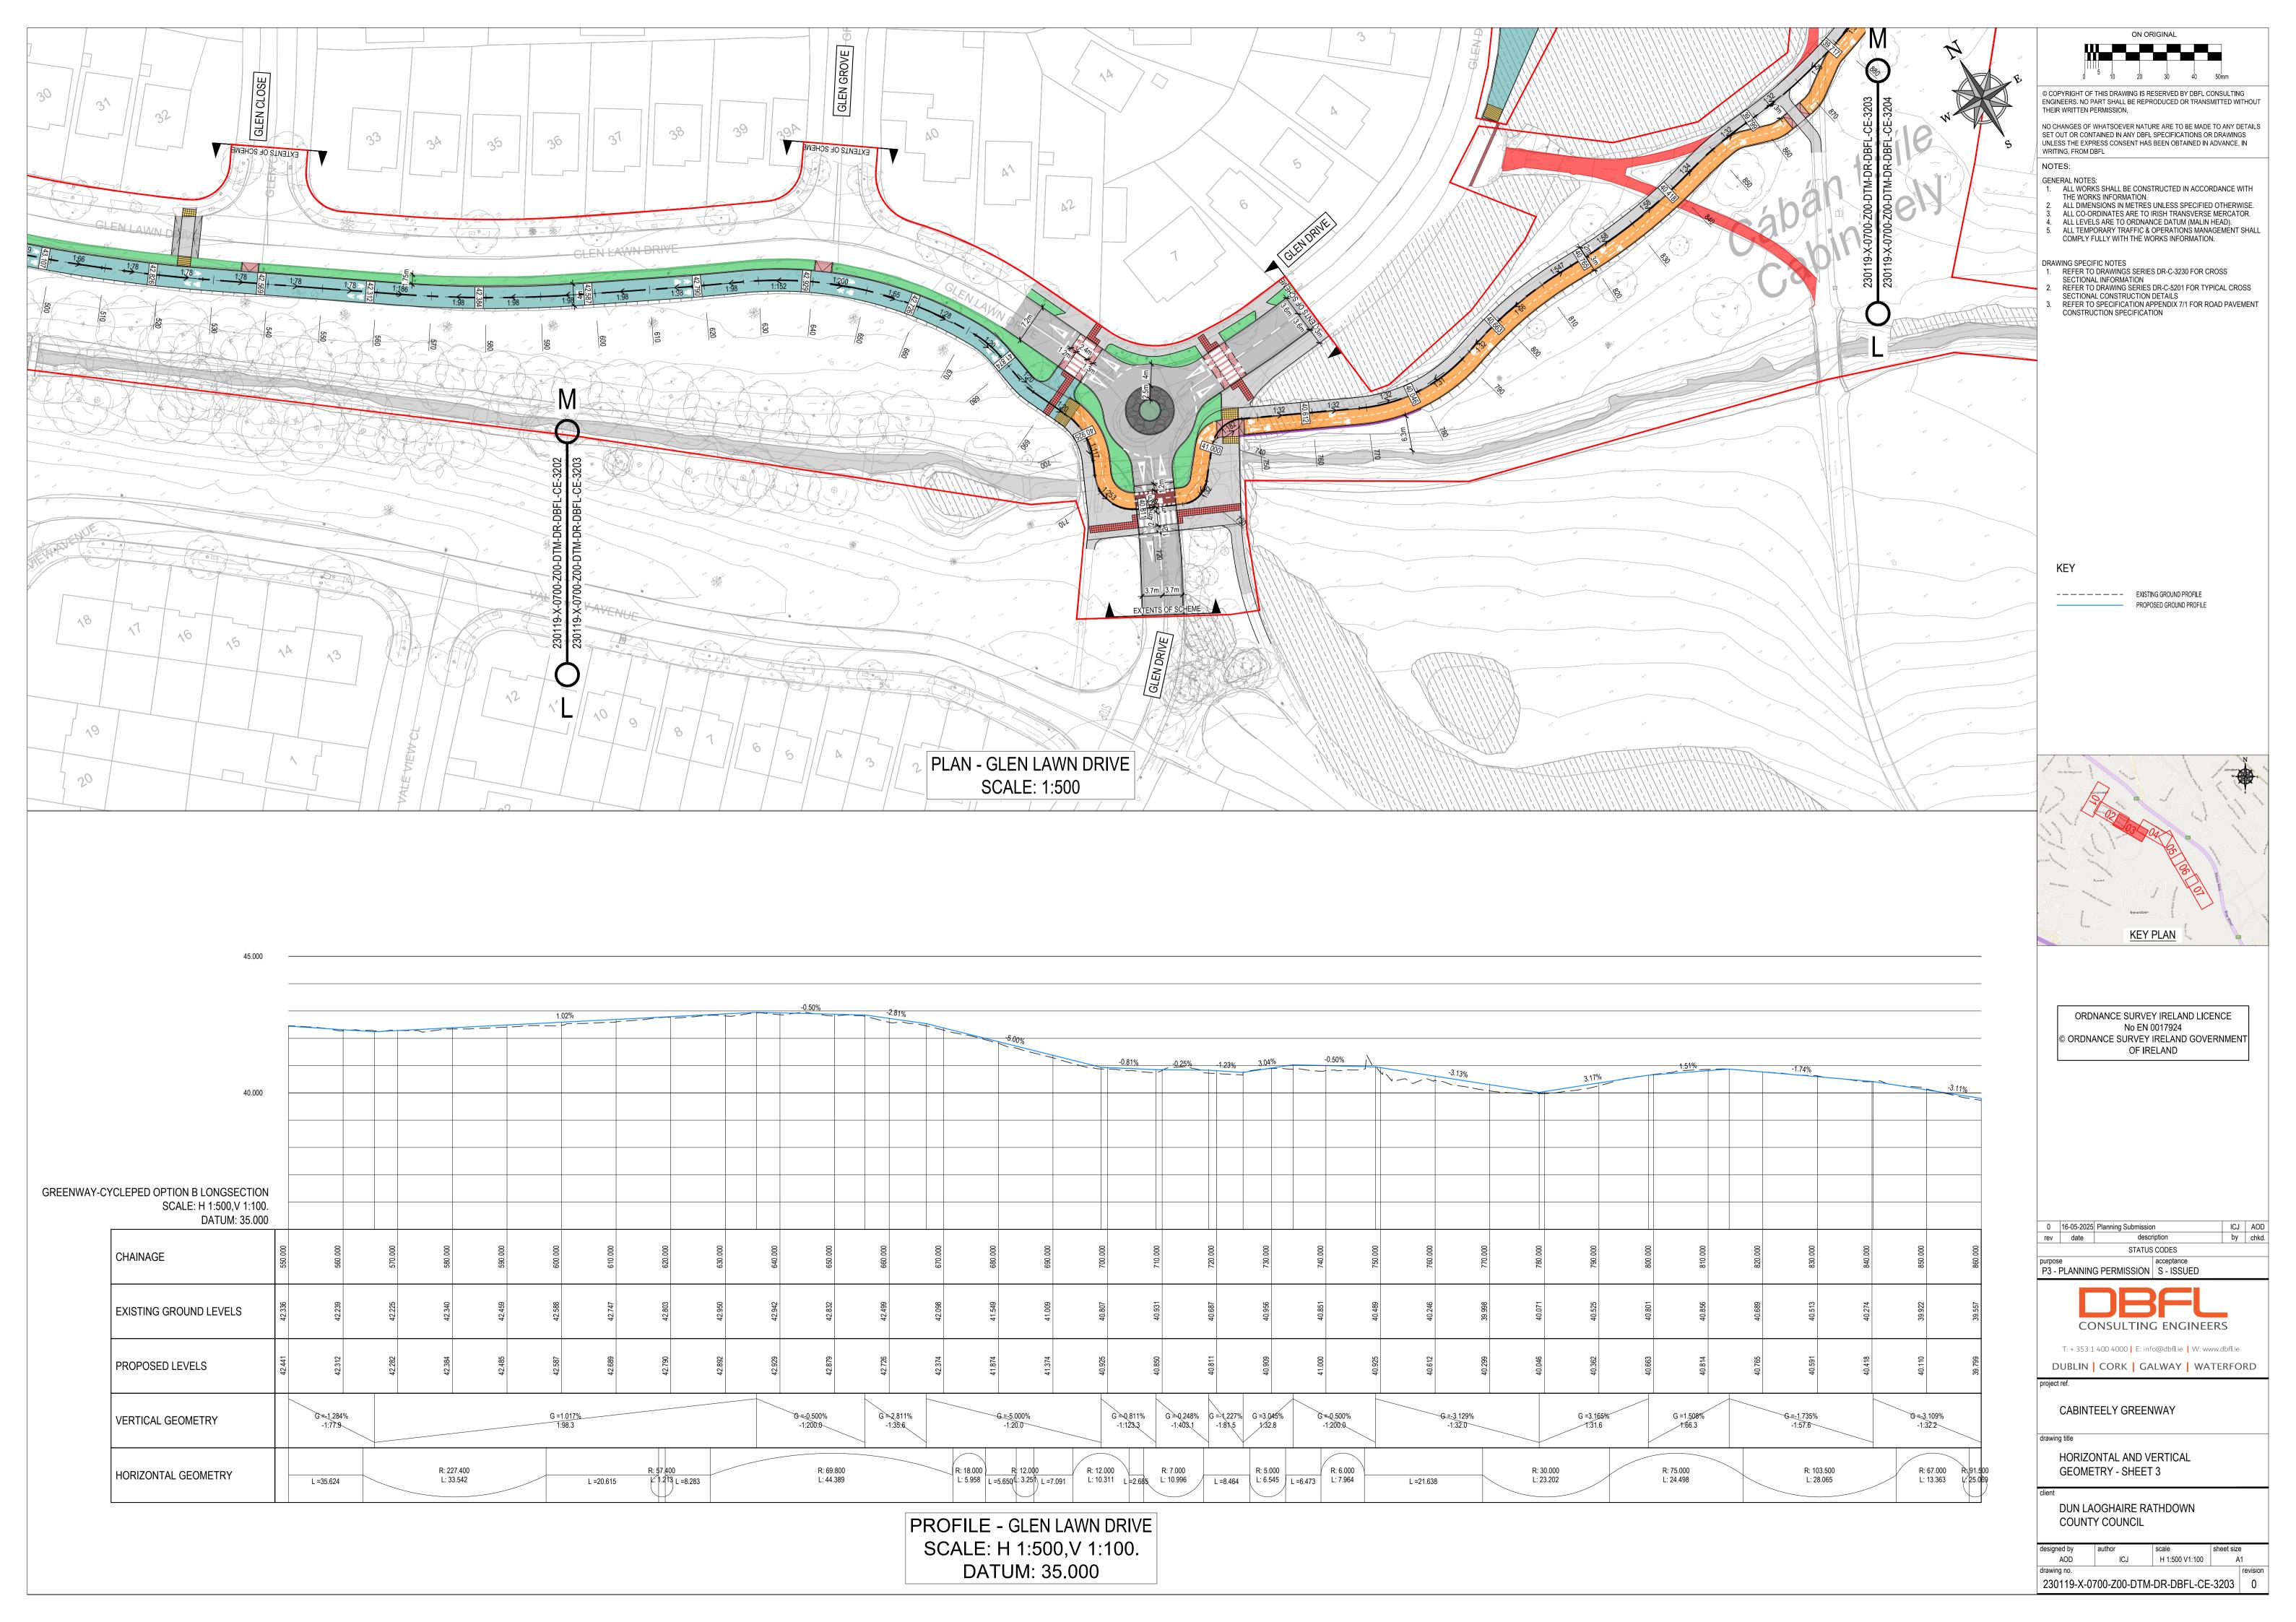

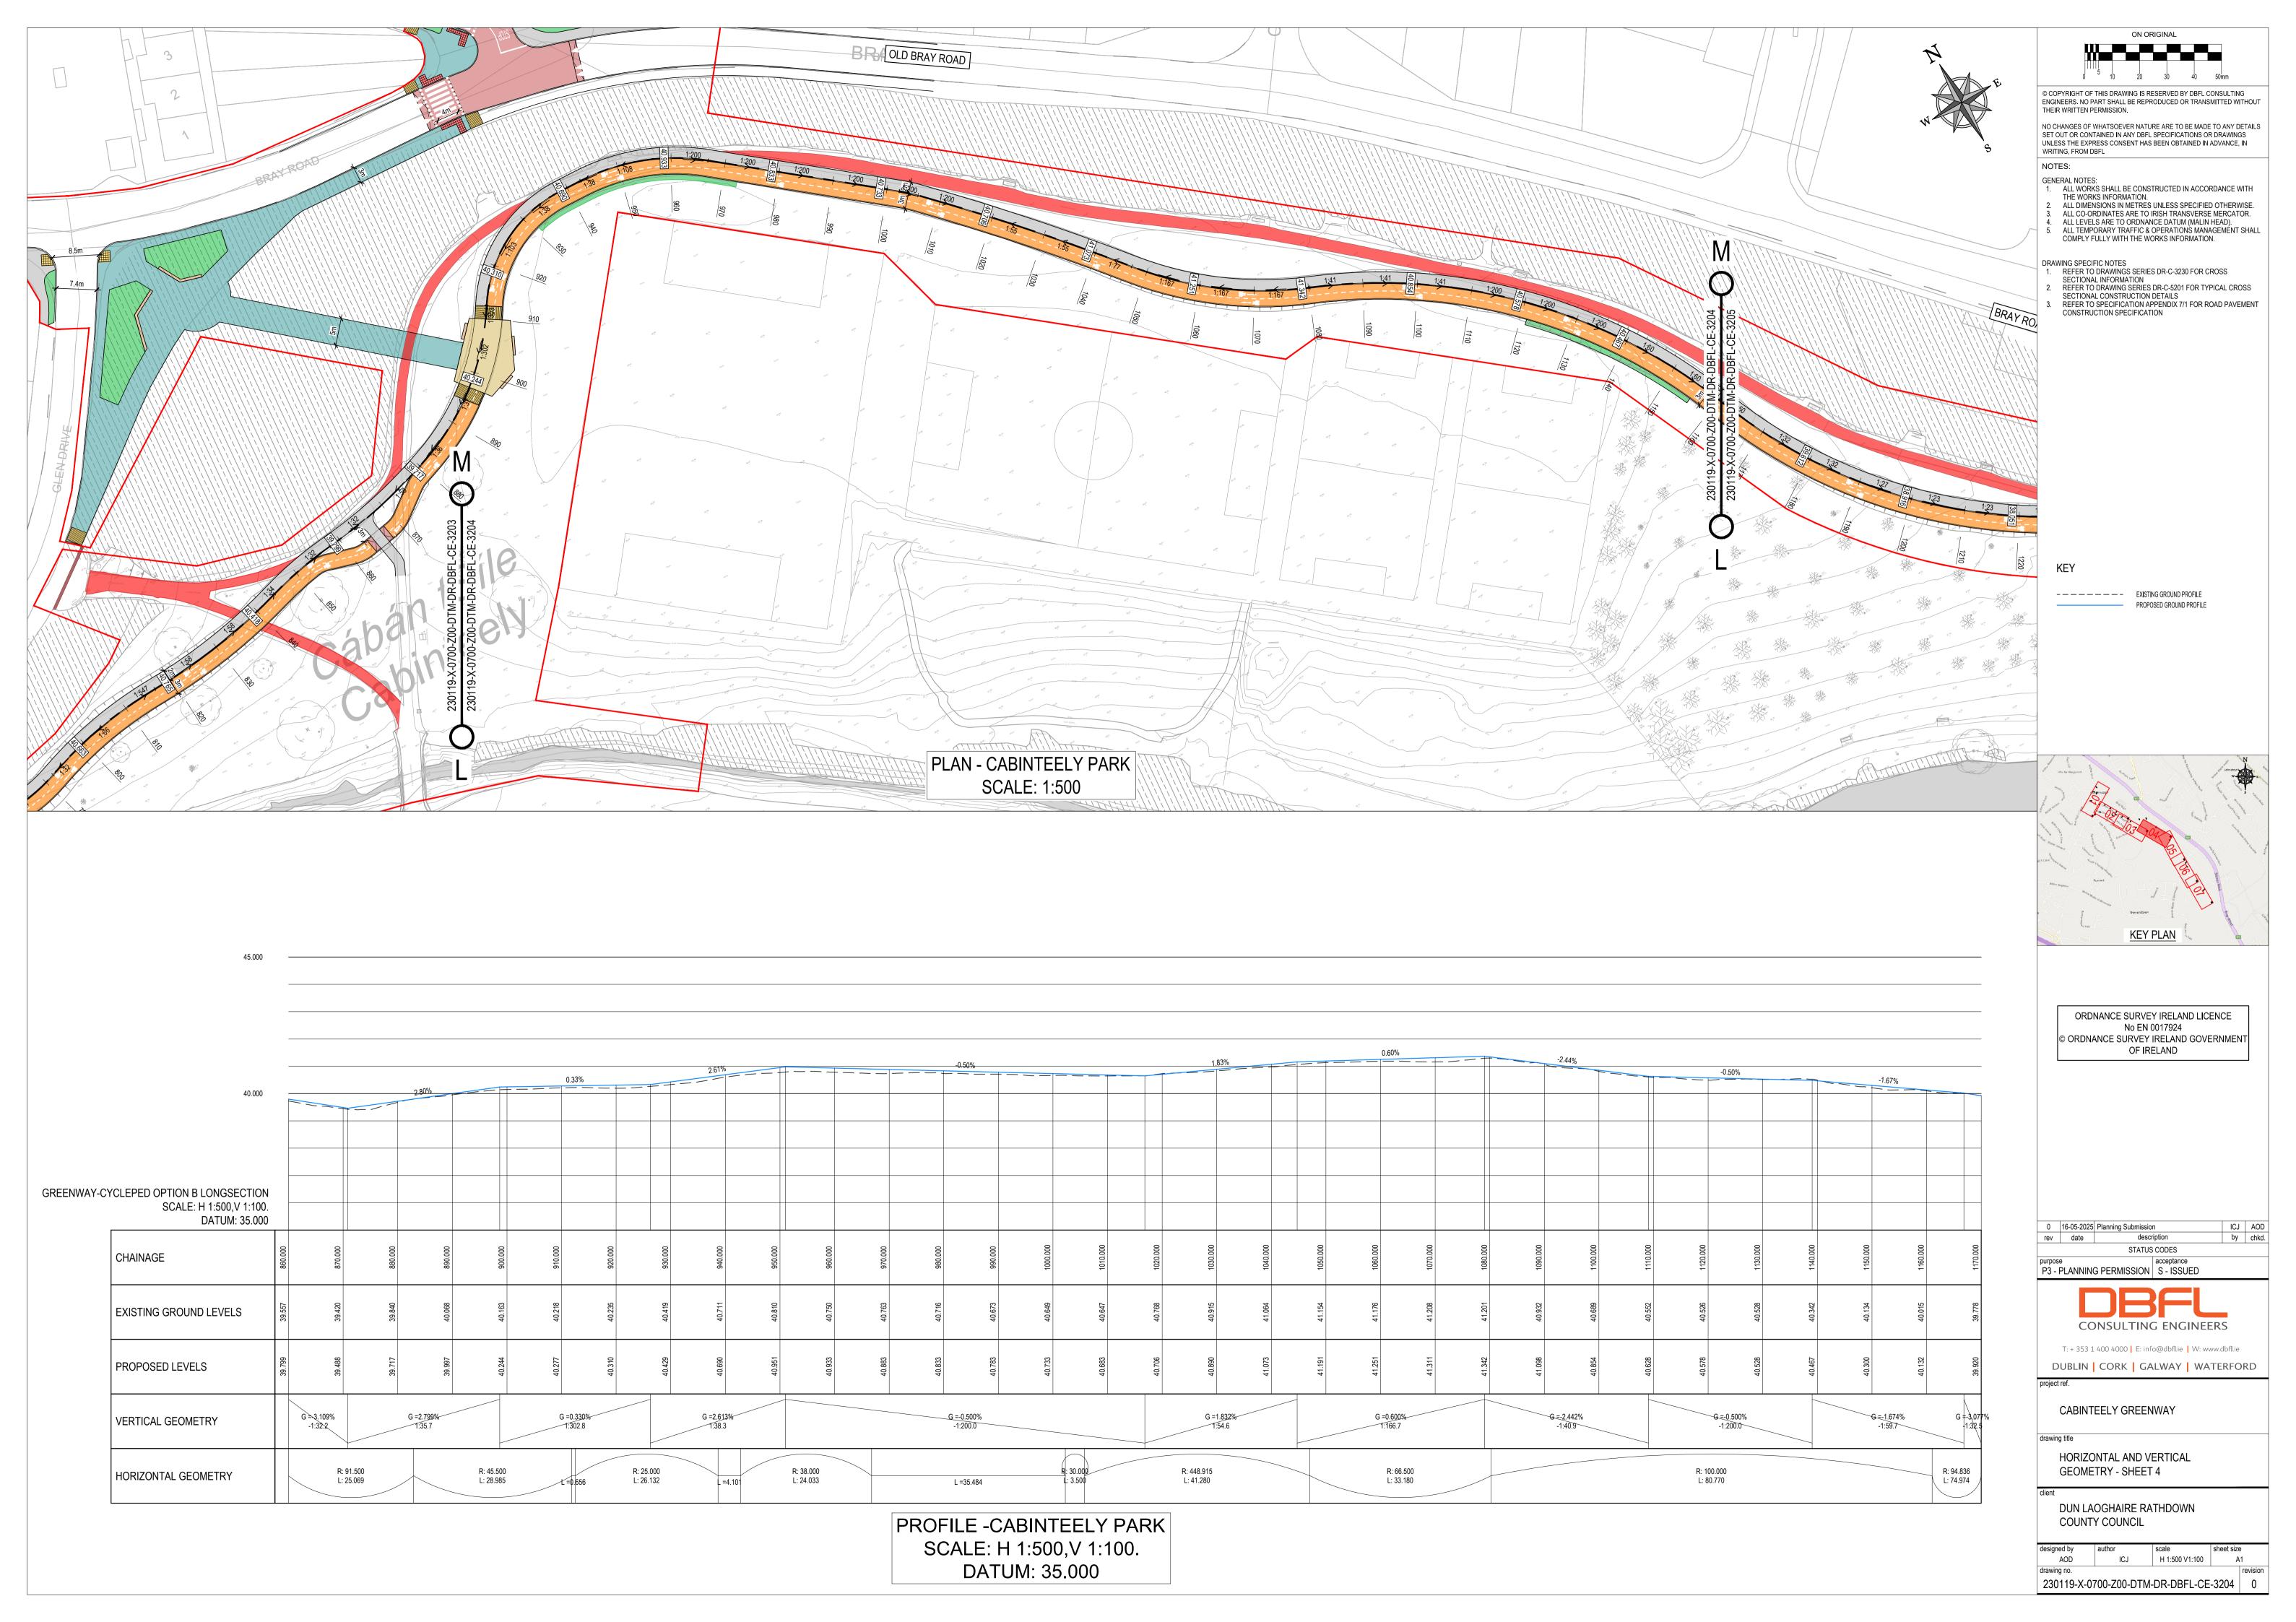

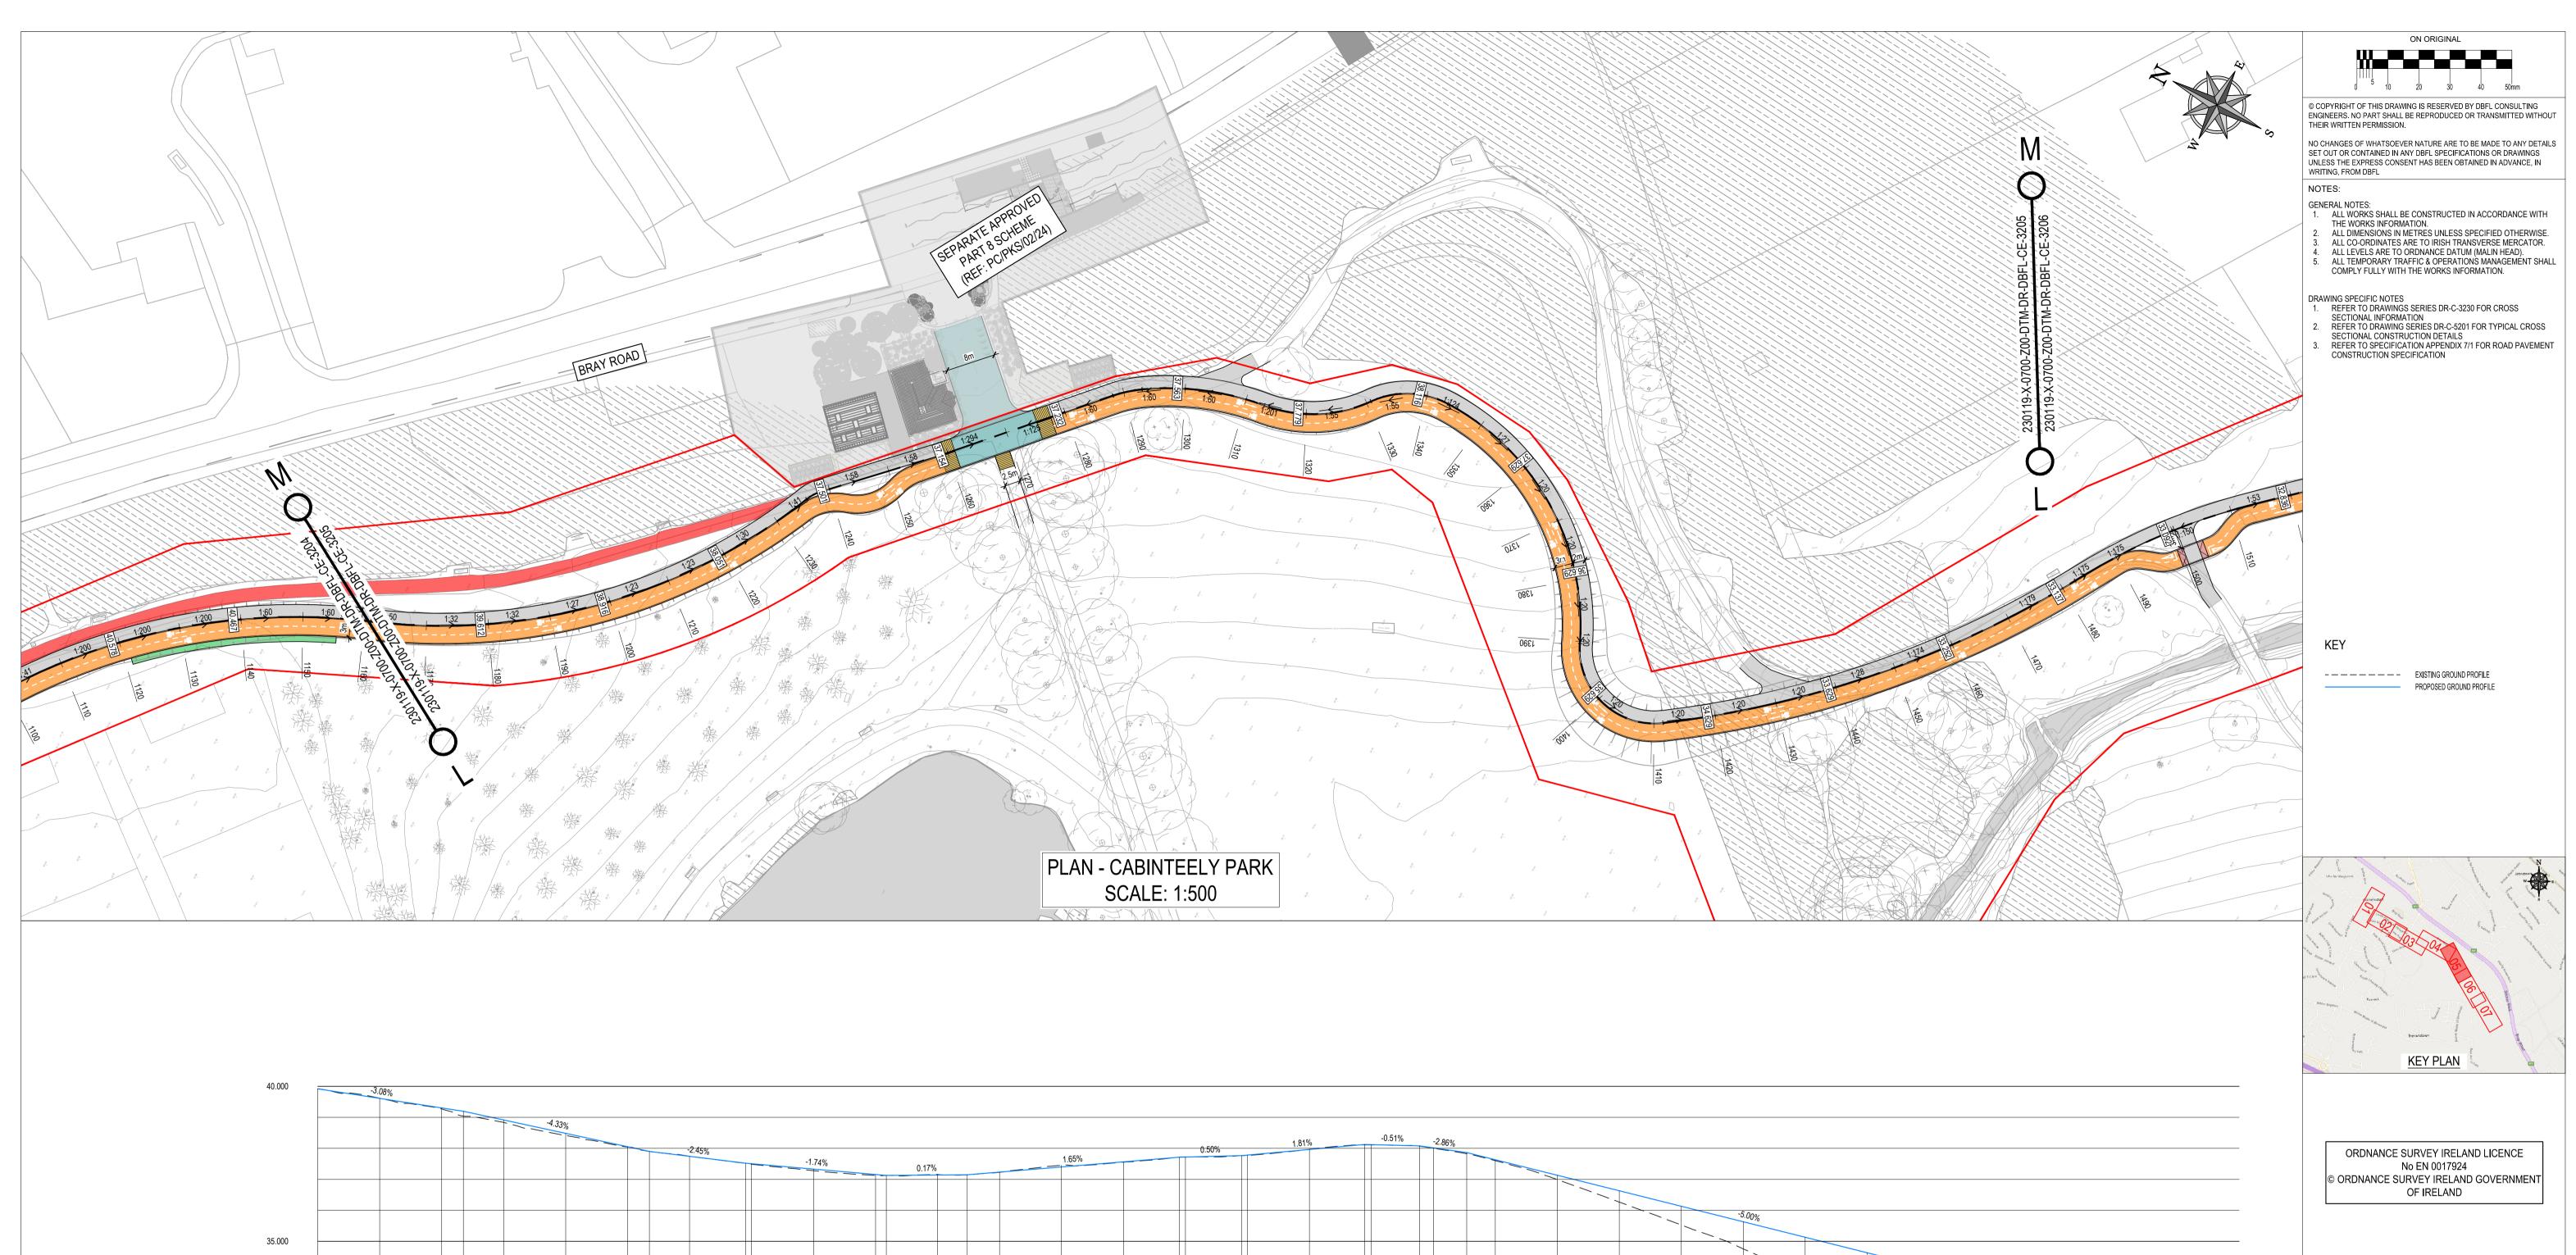

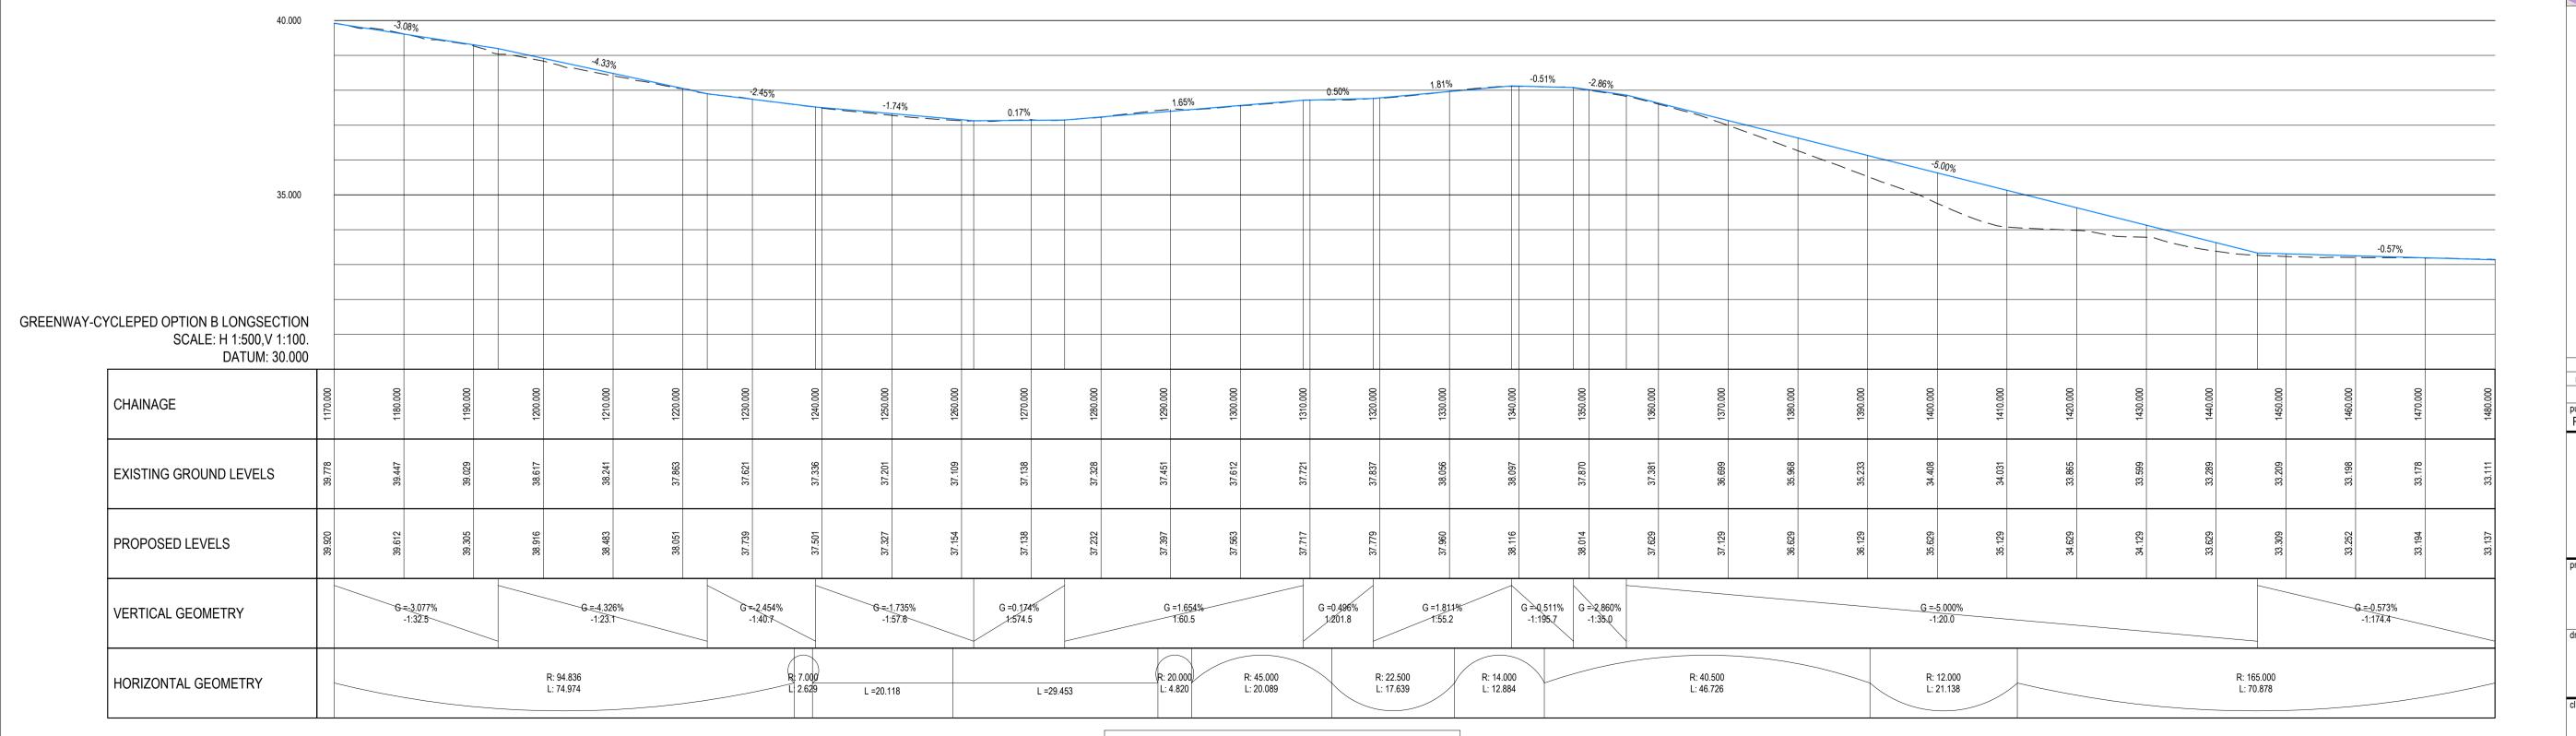

PROFILE -CABINTEELY PARK SCALE: H 1:500,V 1:100. DATUM: 30.000

0 16-05-2025 Planning Submission
rev date description

STATUS CODES
purpose acceptance

purpose acceptance
P3 - PLANNING PERMISSION S - ISSUED



T: + 353 1 400 4000 | E: info@dbfl.ie | W: www.dbfl.ie

DUBLIN | CORK | GALWAY | WATERFORD

ICJ AOD by chkd.

ref.

CABINTEELY GREENWAY

drawing title

HORIZONTAL AND VERTICAL GEOMETRY - SHEET 5

DUN LAOGHAIRE RATHDOWN
COUNTY COUNCIL

designed by author scale sheet size
AOD ICJ H 1:500 V1:100 A1

drawing no. revision 230119-X-0700-Z00-DTM-DR-DBFL-CE-3205 0

