

FULL JUNCTION UPGRADE
WILL BE CONSIDERED
UNDER SEPERATE SCHEME

CLONKEEN ROAD

KILL LANE


THE GRANGE PUB

ACCESS TO AND FROM EXISTING
PARKING SPACES TO BE MAINTAINED

PROPOSED TOUCAN CROSSING


ENTRANCE TO
CLONKEEN
GREENWAY

TIE INTO FUTURE
SCHEME PROPOSALS

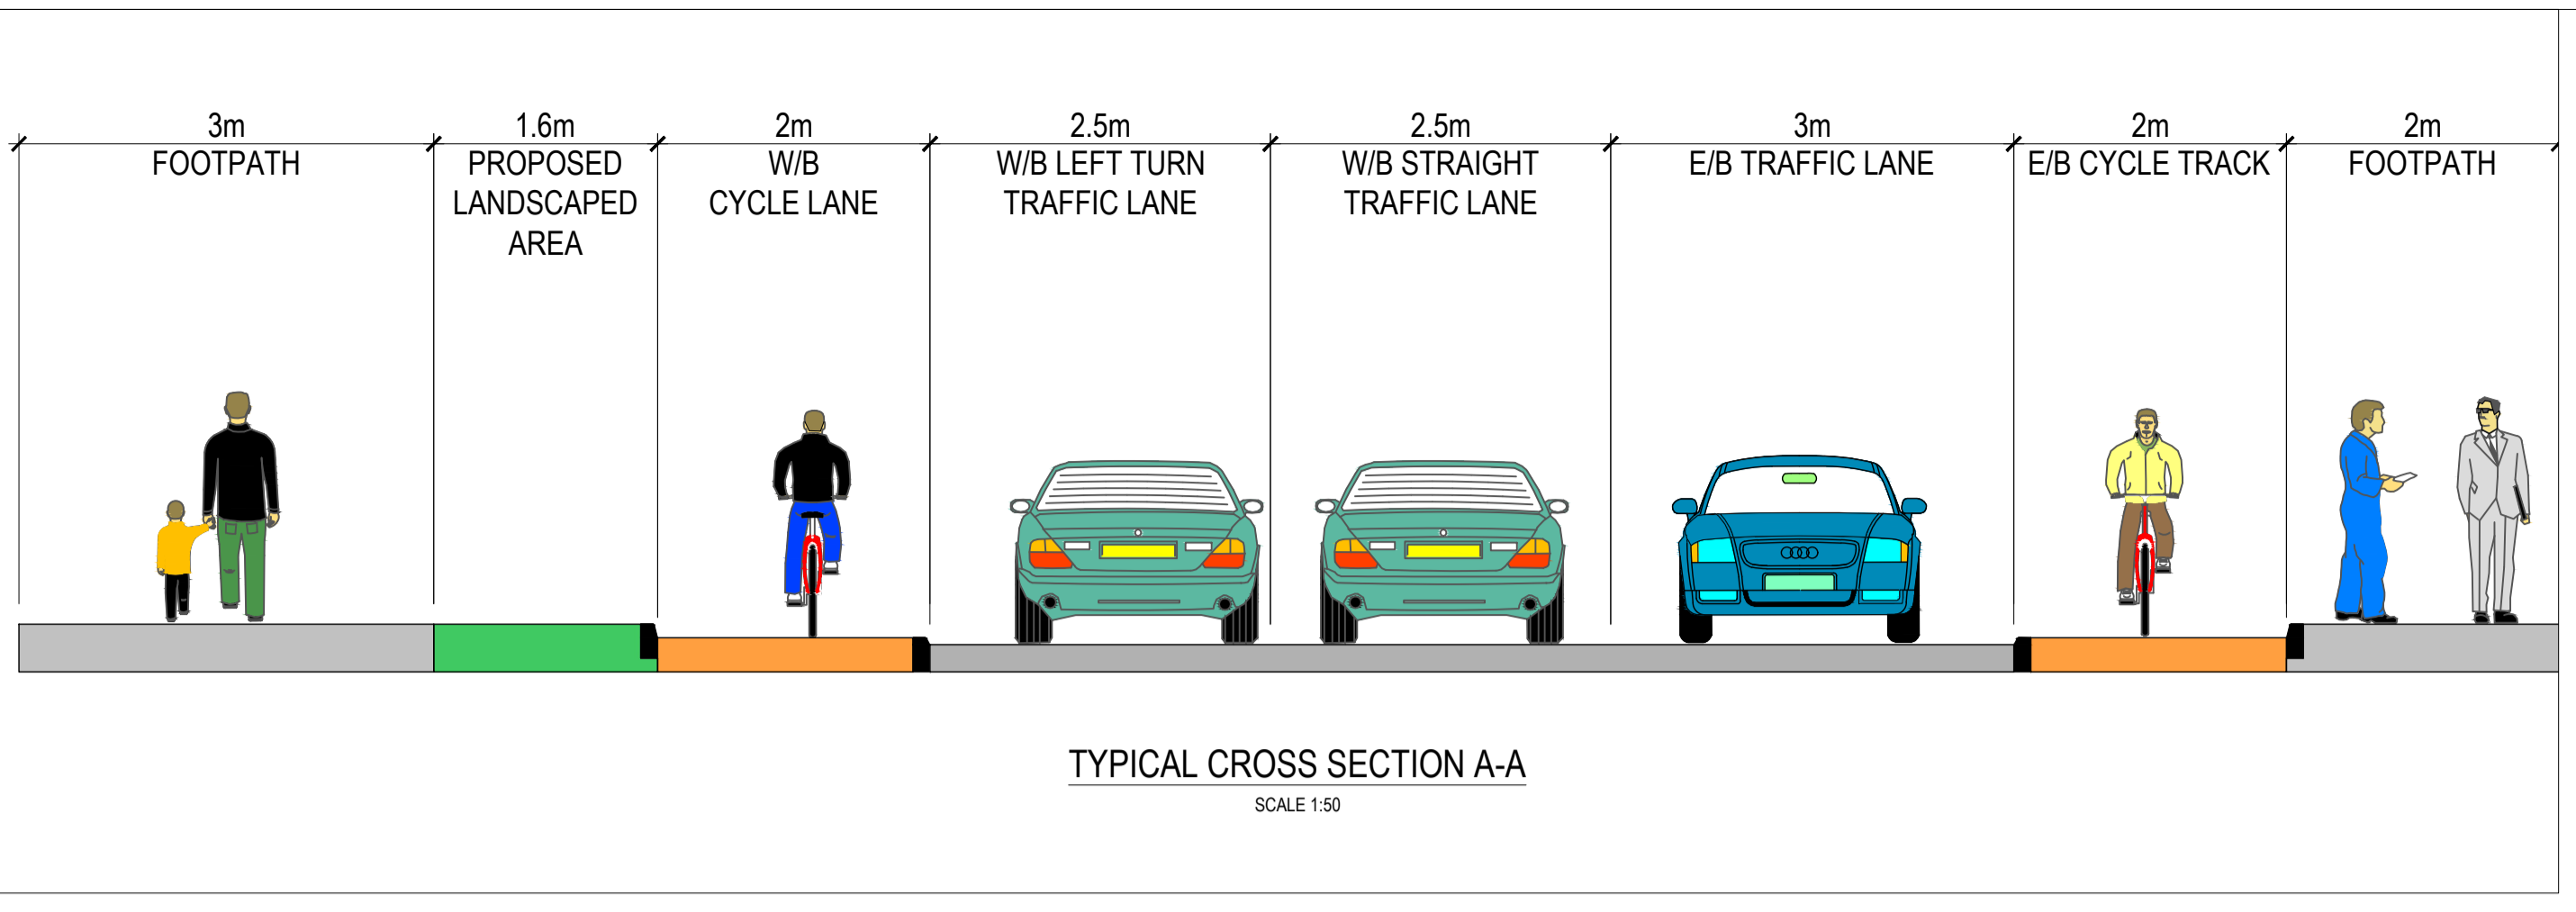

© COPYRIGHT OF THIS DRAWING IS RESERVED BY DBFL CONSULTING ENGINEERS. NO PART SHALL BE REPRODUCED OR TRANSMITTED WITHOUT THEIR WRITTEN PERMISSION.

THERE ARE TO BE NO CHANGES MADE TO ANY ELEMENTS OF THE DBFL SPECIFICATION, DRAWINGS OR DETAILS, UNLESS SUCH A CHANGE HAS BEEN AGREED IN ADVANCE, IN WRITING WITH DBFL.

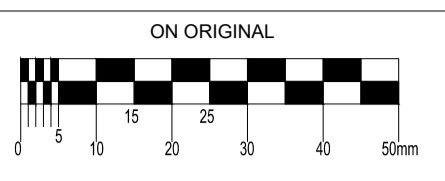


NOTES:

- ALL WORKS TO BE CONSTRUCTED IN ACCORDANCE WITH THE TII SPECIFICATION FOR ROAD WORKS UNLESS OVERRIDDEN BY LOCAL OVERSEEING AUTHORITY'S STANDARDS
- ALL ROAD MARKINGS & SIGNS SHALL COMPLY FULLY WITH THE TRAFFIC SIGNS MANUAL, PUBLISHED BY THE DEPARTMENT OF TRANSPORT.
- SIGNS & MARKINGS: CONTRACTOR TO CONFIRM PRECISE SETTING OUT WITH EMPLOYERS REPRESENTATIVE PRIOR TO COMPLETION.
- ALL TRAFFIC MANAGEMENT TO COMPLY FULLY WITH THE PROVISIONS OF CHAPTER 8 OF THE TRAFFIC SIGNS MANUAL.
- ALL CO-ORDINATES ARE TO IRISH TRANSVERSE MERCATOR.
- ALL LEVELS ARE TO ORDNANCE DATUM AND ARE IN METRES
- ALL PEDESTRIAN, CYCLE AND VEHICULAR ROUTES MUST BE RETAINED IN ACCORDANCE WITH APPROVED TRAFFIC MANAGEMENT PLAN.

LEGEND

- SITE EXTENTS
- PROPOSED ROAD
- PROPOSED FOOTPATH
- PROPOSED CYCLE LANE
- PROPOSED CYCLE TRACK
- GRASS VERGE/LANDSCAPED AREA
- PROPOSED RAMP
- PROPOSED PEDESTRIAN & CYCLE ROUTE
- BUFF TACTILE PAVING
- RED TACTILE PAVING
- HAZARD TACTILE PAVING

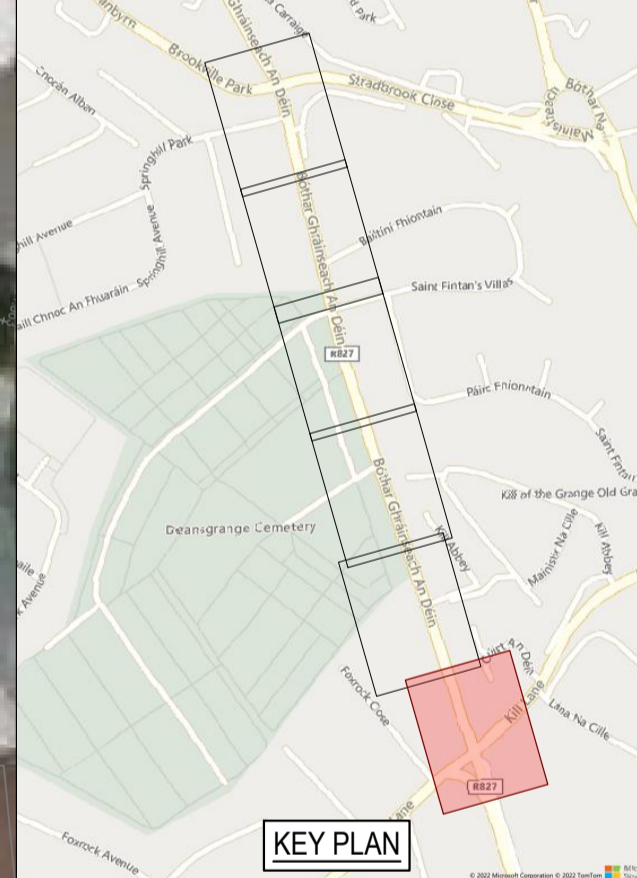

ORDNANCE SURVEY IRELAND LICENCE
No CYAL50276885
© ORDNANCE SURVEY IRELAND
GOVERNMENT OF IRELAND

P02	21-02-2023	POST PUBLIC CONSULTATION	OWF	RJK
P01	27-07-2022	PLANNING ISSUE	GJS	JH
rev	date	description	by	chkd.
		A - Approved		
		B - Approved with comments		
		C - Do not use		

client approval

suitability issue purpose

SO - WORK IN PROGRESS PLANNING

DBFL Consulting Engineers
Civil, Structural & Transportation Engineering
www.dbfl.ie

DUBLIN OFFICE: Ormond House, Upper Ormond Quay, Dublin 7, D07 W7X4
PHONE: +353 1 450 4000

CORK OFFICE: 14 South Mall, Cork, T12 CT91
PHONE: +353 21 2024538

WATERFORD OFFICE: Suite 10 The Arbut, Maritime Gate, Canada Street, Waterford, X91 W028
PHONE: +353 51 309 500

project ref.

DEANSGRANGE CYCLE SCHEME



drawing title

ROAD LAYOUT SHEET 1

client

DLRCC

designed by	author	scale	sheet size
JH	OWF	1:250	A1
drawing no.			revision
220012-DBFL-RD-SP-DR-C-1201			P02

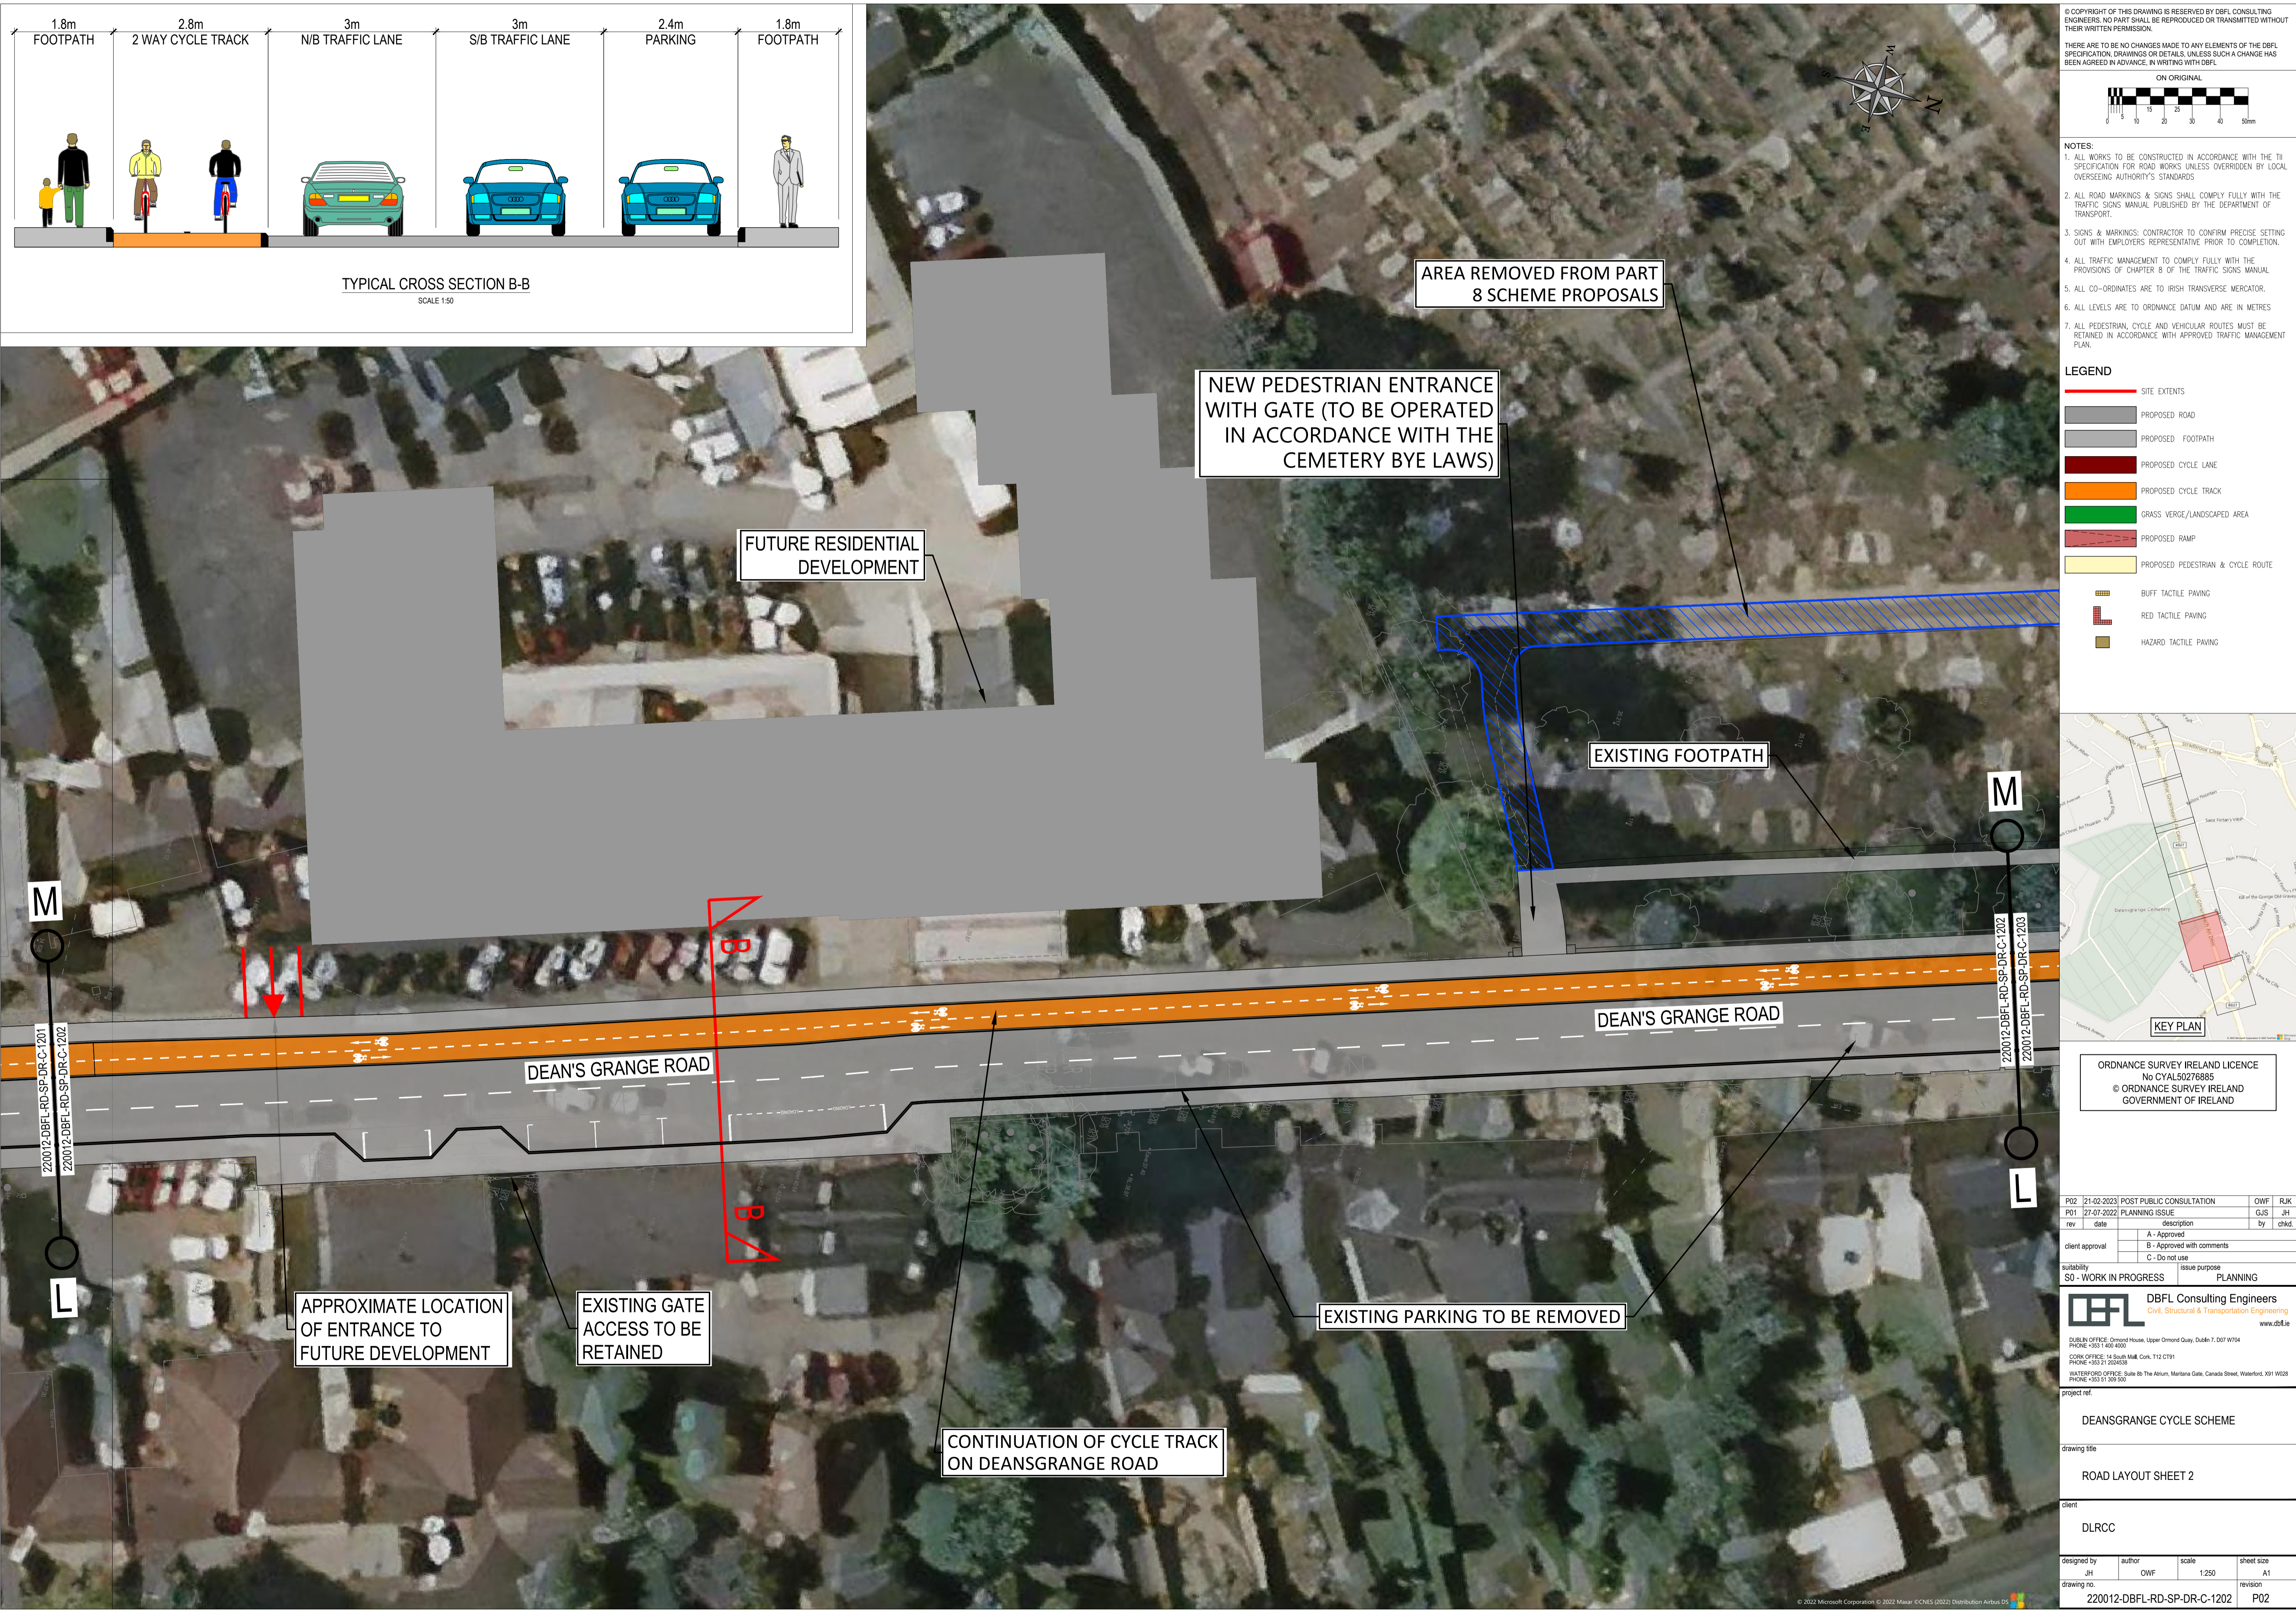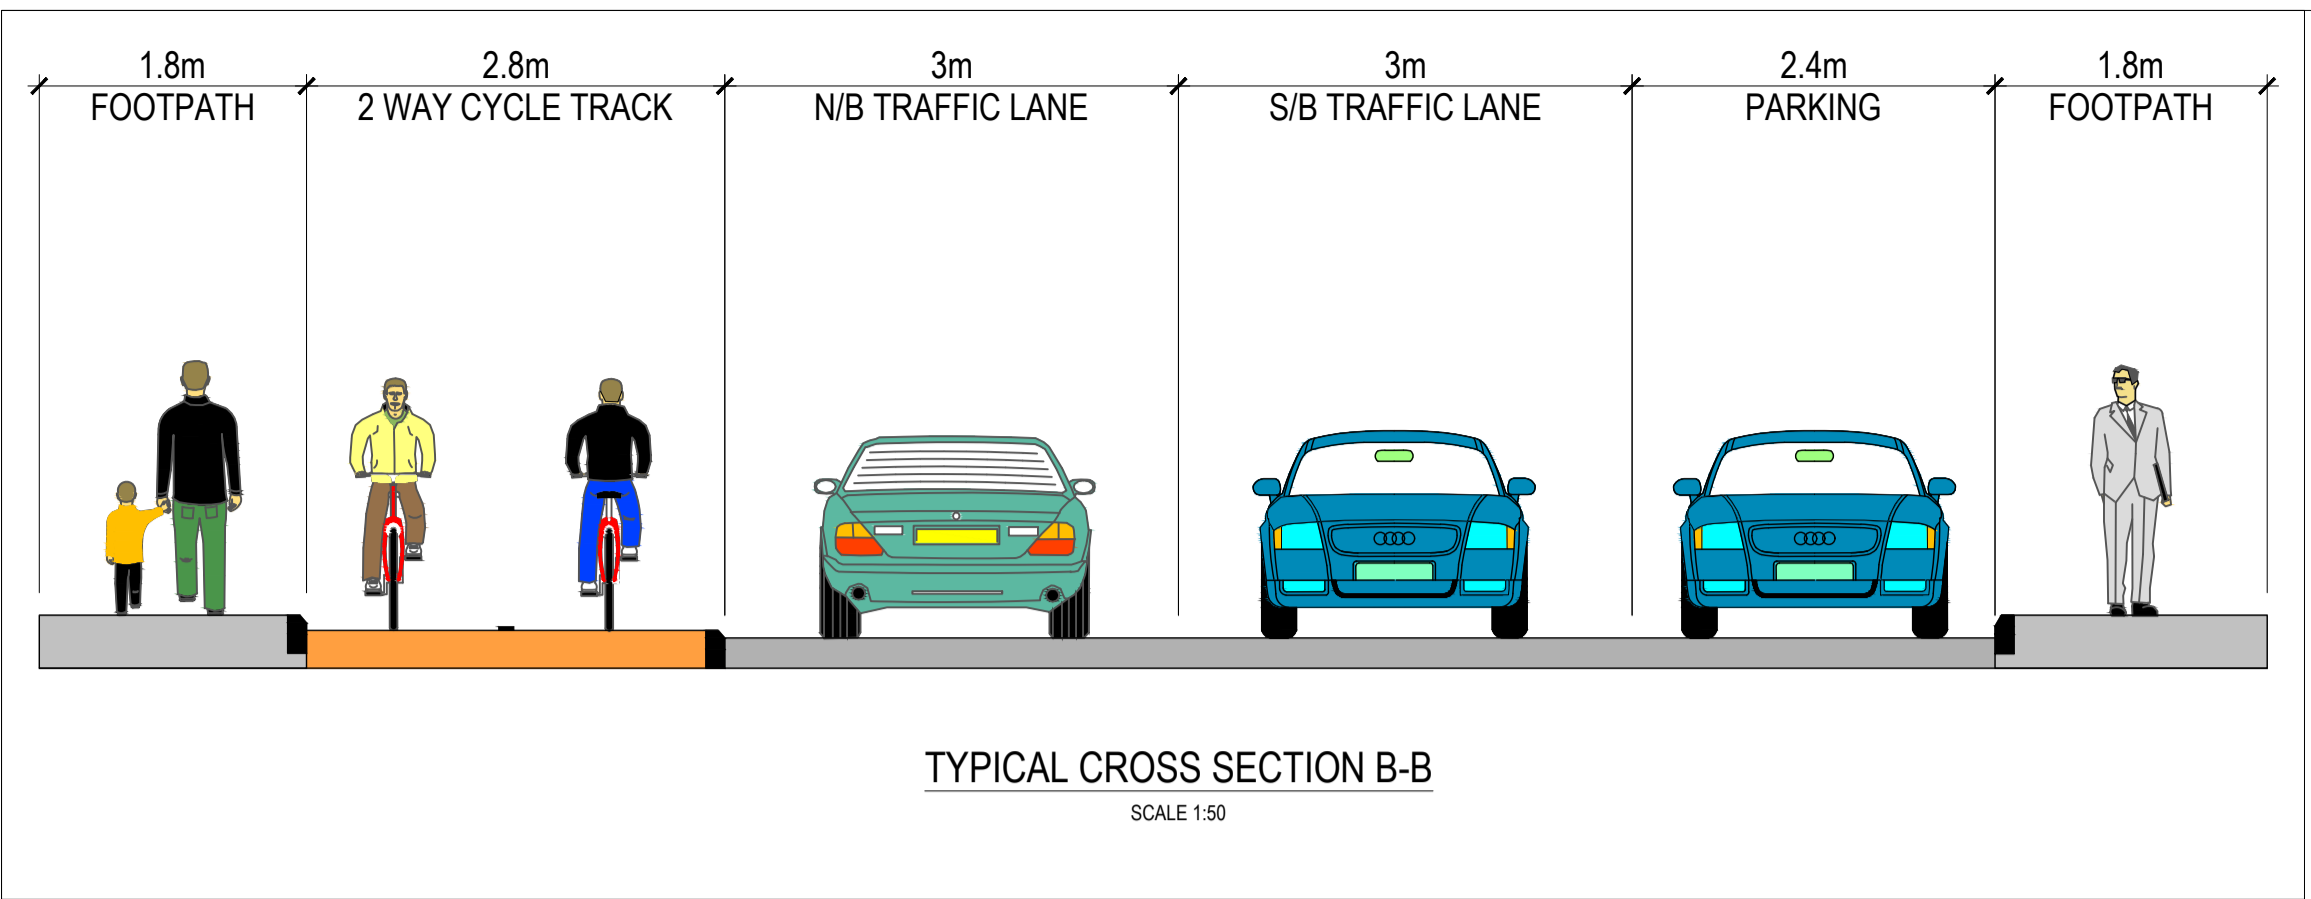

© COPYRIGHT OF THIS DRAWING IS RESERVED BY DBFL CONSULTING ENGINEERS. NO PART SHALL BE REPRODUCED OR TRANSMITTED WITHOUT THEIR WRITTEN PERMISSION.

THERE ARE TO BE NO CHANGES MADE TO ANY ELEMENTS OF THE DBFL SPECIFICATION, DRAWINGS OR DETAILS, UNLESS SUCH A CHANGE HAS BEEN AGREED IN ADVANCE, IN WRITING WITH DBFL.


ON ORIGINAL

NOTES:

- ALL WORKS TO BE CONSTRUCTED IN ACCORDANCE WITH THE TII SPECIFICATION FOR ROAD WORKS UNLESS OVERRIDDEN BY LOCAL OVERSEING AUTHORITY'S STANDARDS
- ALL ROAD MARKINGS & SIGNS SHALL COMPLY FULLY WITH THE TRAFFIC SIGNS MANUAL, PUBLISHED BY THE DEPARTMENT OF TRANSPORT.
- SIGNS & MARKINGS: CONTRACTOR TO CONFIRM PRECISE SETTING OUT WITH EMPLOYERS REPRESENTATIVE PRIOR TO COMPLETION.
- ALL TRAFFIC MANAGEMENT TO COMPLY FULLY WITH THE PROVISIONS OF CHAPTER 8 OF THE TRAFFIC SIGNS MANUAL.
- ALL CO-ORDINATES ARE TO IRISH TRANSVERSE MERCATOR.
- ALL LEVELS ARE TO ORDNANCE DATUM AND ARE IN METRES
- ALL PEDESTRIAN, CYCLE AND VEHICULAR ROUTES MUST BE RETAINED IN ACCORDANCE WITH APPROVED TRAFFIC MANAGEMENT PLAN.

LEGEND

	SITE EXTENTS
	PROPOSED ROAD
	PROPOSED FOOTPATH
	PROPOSED CYCLE LANE
	PROPOSED CYCLE TRACK
	GRASS VERGE/LANDSCAPED AREA
	PROPOSED RAMP
	PROPOSED PEDESTRIAN & CYCLE ROUTE
	BUFF TACTILE PAVING
	RED TACTILE PAVING
	HAZARD TACTILE PAVING

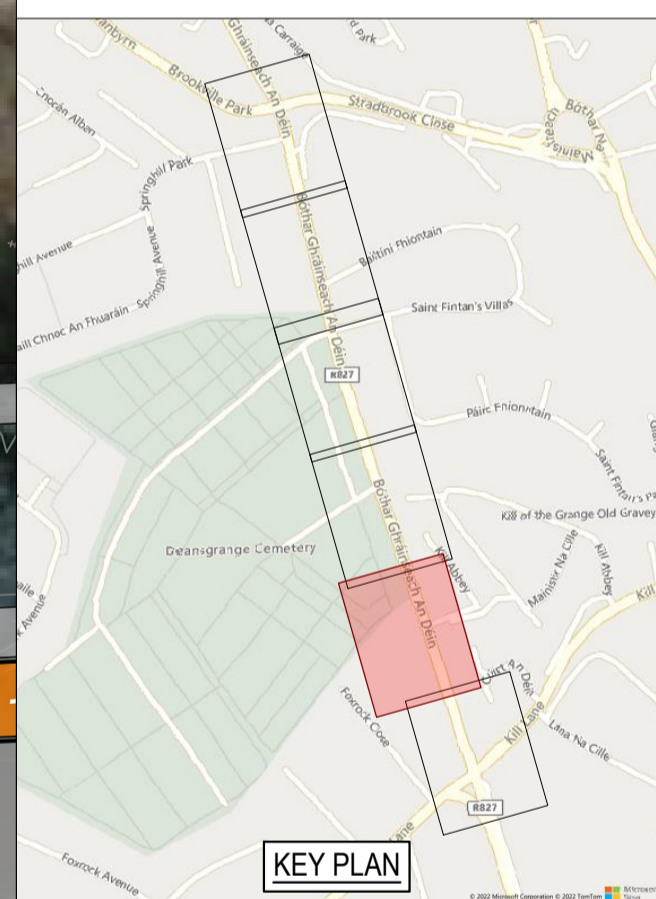

ORDNANCE SURVEY IRELAND LICENCE
No CYAL50276885
© ORDNANCE SURVEY IRELAND
GOVERNMENT OF IRELAND

P02	21-02-2023	POST PUBLIC CONSULTATION	OWF	RJK
P01	27-07-2022	PLANNING ISSUE	GJS	JH
rev	date	description		by
A		Approved		
B		Approved with comments		
C		Do not use		

client approval

suitability

SO - WORK IN PROGRESS

issue purpose

PLANNING

DBFL Consulting Engineers
Civil, Structural & Transportation Engineering
www.dbfl.ie

DUBLIN OFFICE: Ormond House, Upper Ormond Quay, Dublin 7, D07 W7X4
PHONE +353 1 450 4000

CORK OFFICE: 14 South Mall, Cork, T12 CT91
PHONE +353 21 2024538

WATERFORD OFFICE: Suite 10 The Arbut, Maritime Gate, Canada Street, Waterford, X91 W028
PHONE +353 51 300 500

project ref.

DEANSGRANGE CYCLE SCHEME


drawing title

ROAD LAYOUT SHEET 2

client


DLRCC

designed by	author	scale	sheet size
JH	OWF	1:250	A1
drawing no.			revision
220012-DBFL-RD-SP-DR-C-1202			P02

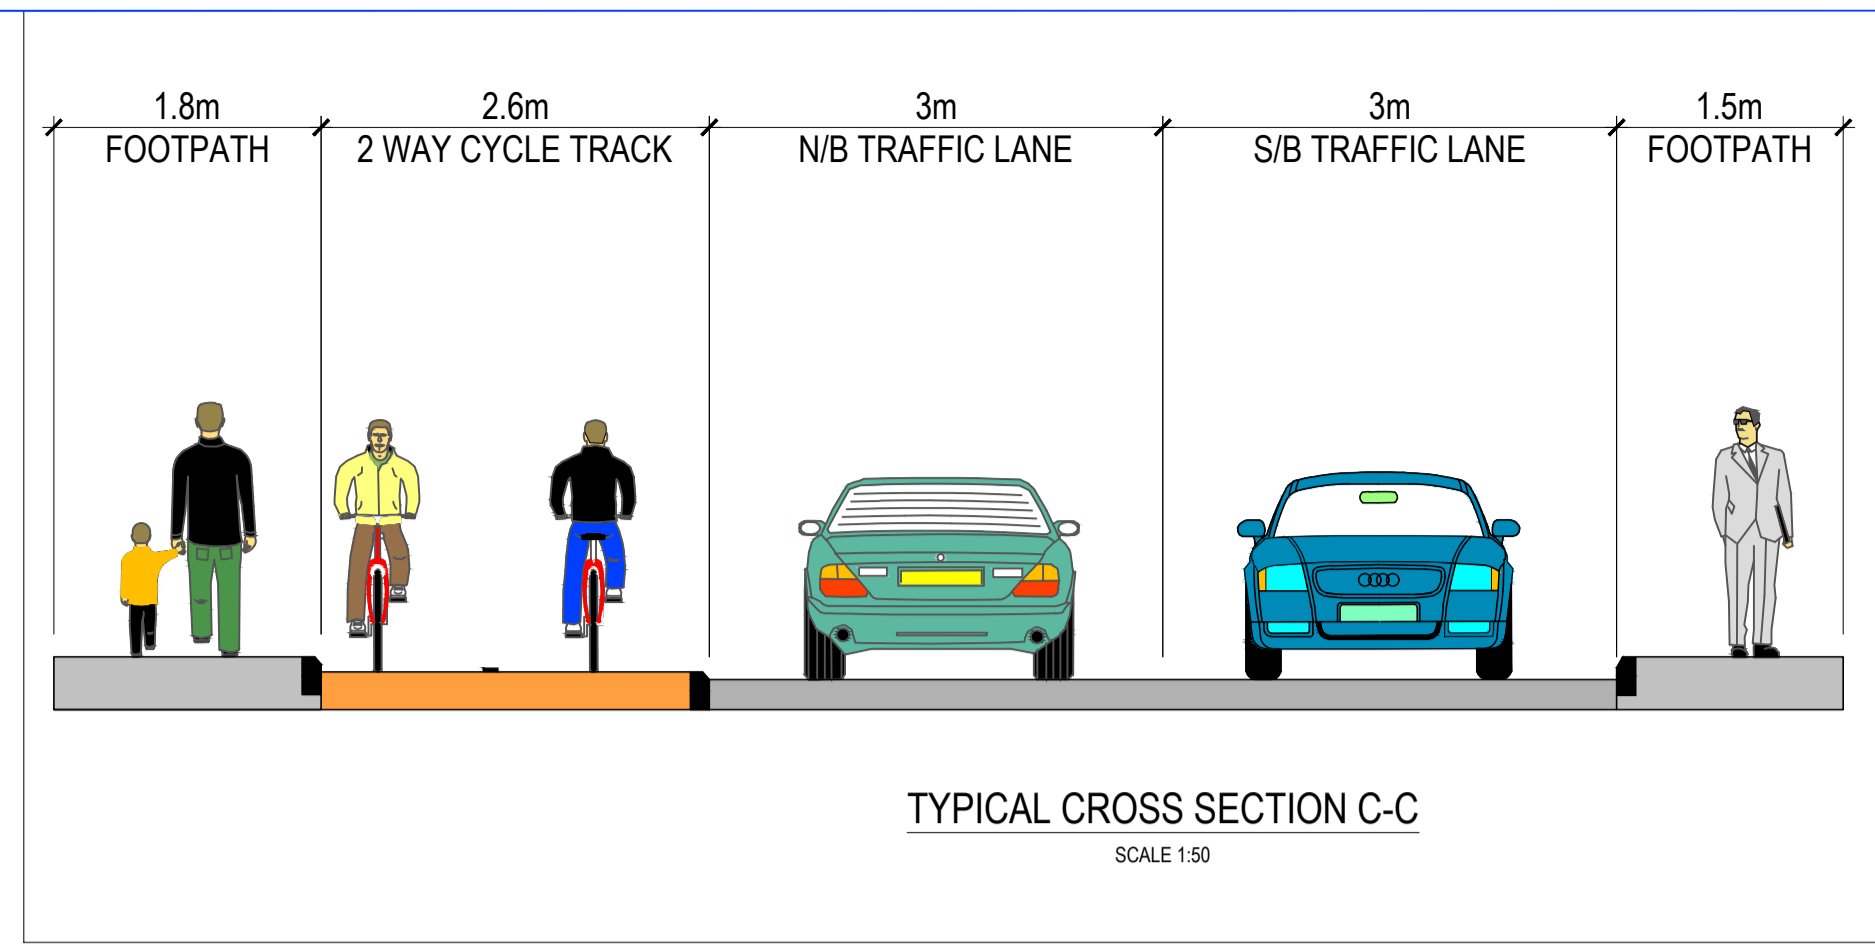


© COPYRIGHT OF THIS DRAWING IS RESERVED BY DBFL CONSULTING ENGINEERS. NO PART SHALL BE REPRODUCED OR TRANSMITTED WITHOUT THEIR WRITTEN PERMISSION.

THERE ARE TO BE NO CHANGES MADE TO ANY ELEMENTS OF THE DBFL SPECIFICATION, DRAWINGS OR DETAILS, UNLESS SUCH A CHANGE HAS BEEN AGREED IN ADVANCE, IN WRITING WITH DBFL.

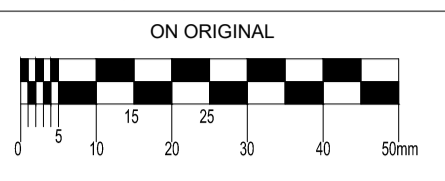

- NOTES:**
- ALL WORKS TO BE CONSTRUCTED IN ACCORDANCE WITH THE TII SPECIFICATION FOR ROAD WORKS UNLESS OVERRIDDEN BY LOCAL OVERSEING AUTHORITY'S STANDARDS
 - ALL ROAD MARKINGS & SIGNS SHALL COMPLY FULLY WITH THE TRAFFIC SIGNS MANUAL, PUBLISHED BY THE DEPARTMENT OF TRANSPORT.
 - SIGNS & MARKINGS: CONTRACTOR TO CONFIRM PRECISE SETTING OUT WITH EMPLOYERS REPRESENTATIVE PRIOR TO COMPLETION.
 - ALL TRAFFIC MANAGEMENT TO COMPLY FULLY WITH THE PROVISIONS OF CHAPTER 8 OF THE TRAFFIC SIGNS MANUAL.
 - ALL CO-ORDINATES ARE TO IRISH TRANSVERSE MERCATOR.
 - ALL LEVELS ARE TO ORDNANCE DATUM AND ARE IN METRES
 - ALL PEDESTRIAN, CYCLE AND VEHICULAR ROUTES MUST BE RETAINED IN ACCORDANCE WITH APPROVED TRAFFIC MANAGEMENT PLAN.

- LEGEND**
- SITE EXTENTS
 - PROPOSED ROAD
 - PROPOSED FOOTPATH
 - PROPOSED CYCLE LANE
 - PROPOSED CYCLE TRACK
 - GRASS VERGE/LANDSCAPED AREA
 - PROPOSED RAMP
 - PROPOSED PEDESTRIAN & CYCLE ROUTE
 - BUFF TACTILE PAVING
 - RED TACTILE PAVING
 - HAZARD TACTILE PAVING

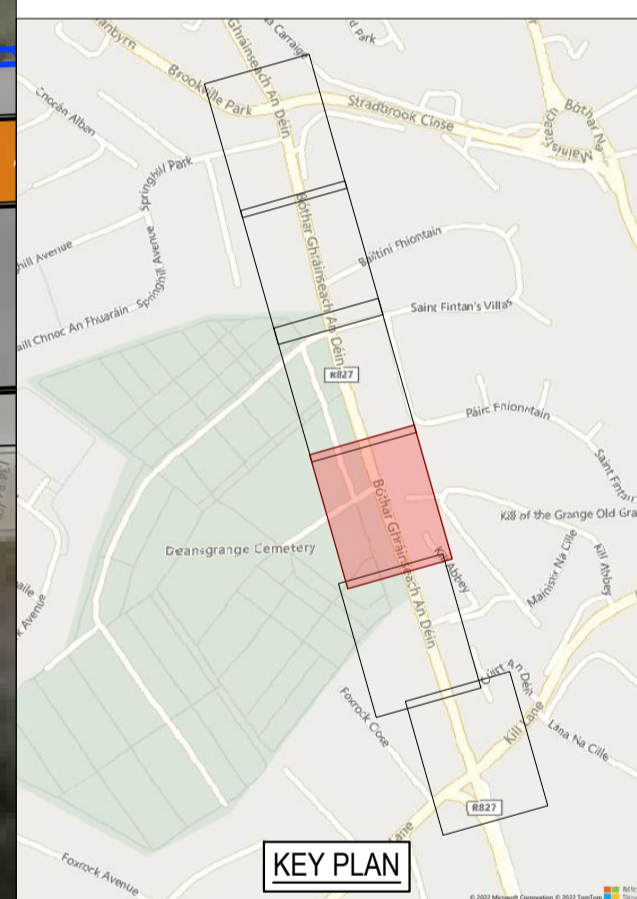

ORDNANCE SURVEY IRELAND LICENCE
No CYAL50276885
© ORDNANCE SURVEY IRELAND
GOVERNMENT OF IRELAND

P02	21-02-2023	POST PUBLIC CONSULTATION	OWF	RJK
P01	27-07-2022	PLANNING ISSUE	GJS	JH
rev	date	description	by	chkd.
		A - Approved		
		B - Approved with comments		
		C - Do not use		

DBFL Consulting Engineers
Civil, Structural & Transportation Engineering
www.dbfl.ie

DUBLIN OFFICE: Ormond House, Upper Ormond Quay, Dublin 7, D07 W7X4
PHONE: +353 1 406 4000

CORK OFFICE: 14 South Mall, Cork, T12 CT91
PHONE: +353 21 204538

WATERFORD OFFICE: Suite 10 The Arkum, Maritime Gate, Canada Street, Waterford, X91 W028
PHONE: +353 51 309 500

DEANSGRANGE CYCLE SCHEME

drawing title
ROAD LAYOUT SHEET 3

client
DLRCC

designed by	author	scale	sheet size
JH	OWF	1:250	A1
drawing no.	revision		
220012-DBFL-RD-SP-DR-C-1203	P02		

AREA REMOVED FROM PART 8 SCHEME PROPOSALS

CONTINUATION OF CYCLE TRACK ON DEANSGRANGE ROAD

PROPOSED PEDESTRIAN FOOTPATH

EXISTING SHED TO BE REMOVED

AREA REMOVED FROM PART 8 SCHEME PROPOSALS. WALL HEIGHT TO REMAIN THE SAME

DEAN'S GRANGE ROAD

DEAN'S GRANGE ROAD

EXISTING PARKING TO BE REMOVED

M

M


L

L

220012-DBFL-RD-SP-DR-C-1202
220012-DBFL-RD-SP-DR-C-1203

220012-DBFL-RD-SP-DR-C-1203
220012-DBFL-RD-SP-DR-C-1204


© COPYRIGHT OF THIS DRAWING IS RESERVED BY DBFL CONSULTING ENGINEERS. NO PART SHALL BE REPRODUCED OR TRANSMITTED WITHOUT THEIR WRITTEN PERMISSION.
 THERE ARE TO BE NO CHANGES MADE TO ANY ELEMENTS OF THE DBFL SPECIFICATION, DRAWINGS OR DETAILS, UNLESS SUCH A CHANGE HAS BEEN AGREED IN ADVANCE, IN WRITING WITH DBFL.

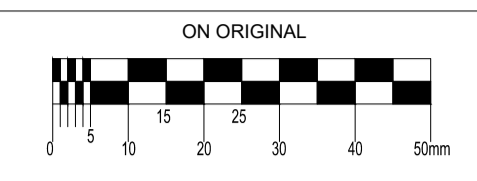

- NOTES:**
1. ALL WORKS TO BE CONSTRUCTED IN ACCORDANCE WITH THE TII SPECIFICATION FOR ROAD WORKS UNLESS OVERRIDDEN BY LOCAL OVERSEEING AUTHORITY'S STANDARDS
 2. ALL ROAD MARKINGS & SIGNS SHALL COMPLY FULLY WITH THE TRAFFIC SIGNS MANUAL, PUBLISHED BY THE DEPARTMENT OF TRANSPORT.
 3. SIGNS & MARKINGS: CONTRACTOR TO CONFIRM PRECISE SETTING OUT WITH EMPLOYERS REPRESENTATIVE PRIOR TO COMPLETION.
 4. ALL TRAFFIC MANAGEMENT TO COMPLY FULLY WITH THE PROVISIONS OF CHAPTER 8 OF THE TRAFFIC SIGNS MANUAL.
 5. ALL CO-ORDINATES ARE TO IRISH TRANSVERSE MERCATOR.
 6. ALL LEVELS ARE TO ORDNANCE DATUM AND ARE IN METRES
 7. ALL PEDESTRIAN, CYCLE AND VEHICULAR ROUTES MUST BE RETAINED IN ACCORDANCE WITH APPROVED TRAFFIC MANAGEMENT PLAN.

LEGEND

	SITE EXTENTS
	PROPOSED ROAD
	PROPOSED FOOTPATH
	PROPOSED CYCLE LANE
	PROPOSED CYCLE TRACK
	GRASS VERGE/LANDSCAPED AREA
	PROPOSED RAMP
	PROPOSED PEDESTRIAN & CYCLE ROUTE
	BUFF TACTILE PAVING
	RED TACTILE PAVING
	HAZARD TACTILE PAVING

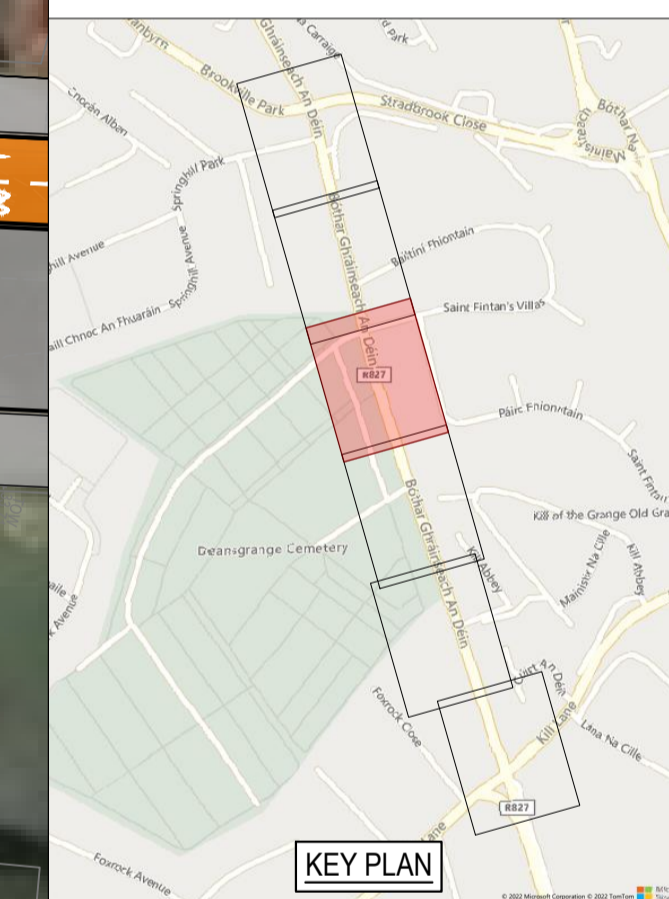

ORDNANCE SURVEY IRELAND LICENCE
 No CYAL50276885
 © ORDNANCE SURVEY IRELAND
 GOVERNMENT OF IRELAND

P01	07-12-2022	FOR INFORMATION	GJS	JH
rev	date	description	by	chkd.
		A - Approved		
		B - Approved with comments		
		C - Do not use		

SO - WORK IN PROGRESS FOR INFORMATION

DBFL Consulting Engineers
 Civil, Structural & Transportation Engineering
 www.dbfl.ie


DUBLIN OFFICE: Ormond House, Upper Ormond Quay, Dublin 7, D07 W7X4
 PHONE: +353 1 450 4000

CORK OFFICE: 14 South Mall, Cork, T12 CT91
 PHONE: +353 21 2024538

WATERFORD OFFICE: Suite 10 The Arbut, Maritime Gate, Canada Street, Waterford, X91 W028
 PHONE: +353 51 300 500

DEANSGRANGE CYCLE SCHEME			
drawing title			
ROAD LAYOUT SHEET 4			
client			
DLRCC			
designed by	author	scale	sheet size
JH	OWF	1:250	A1
drawing no.	revision		
220012-DBFL-RD-SP-DR-C-1204	P01		




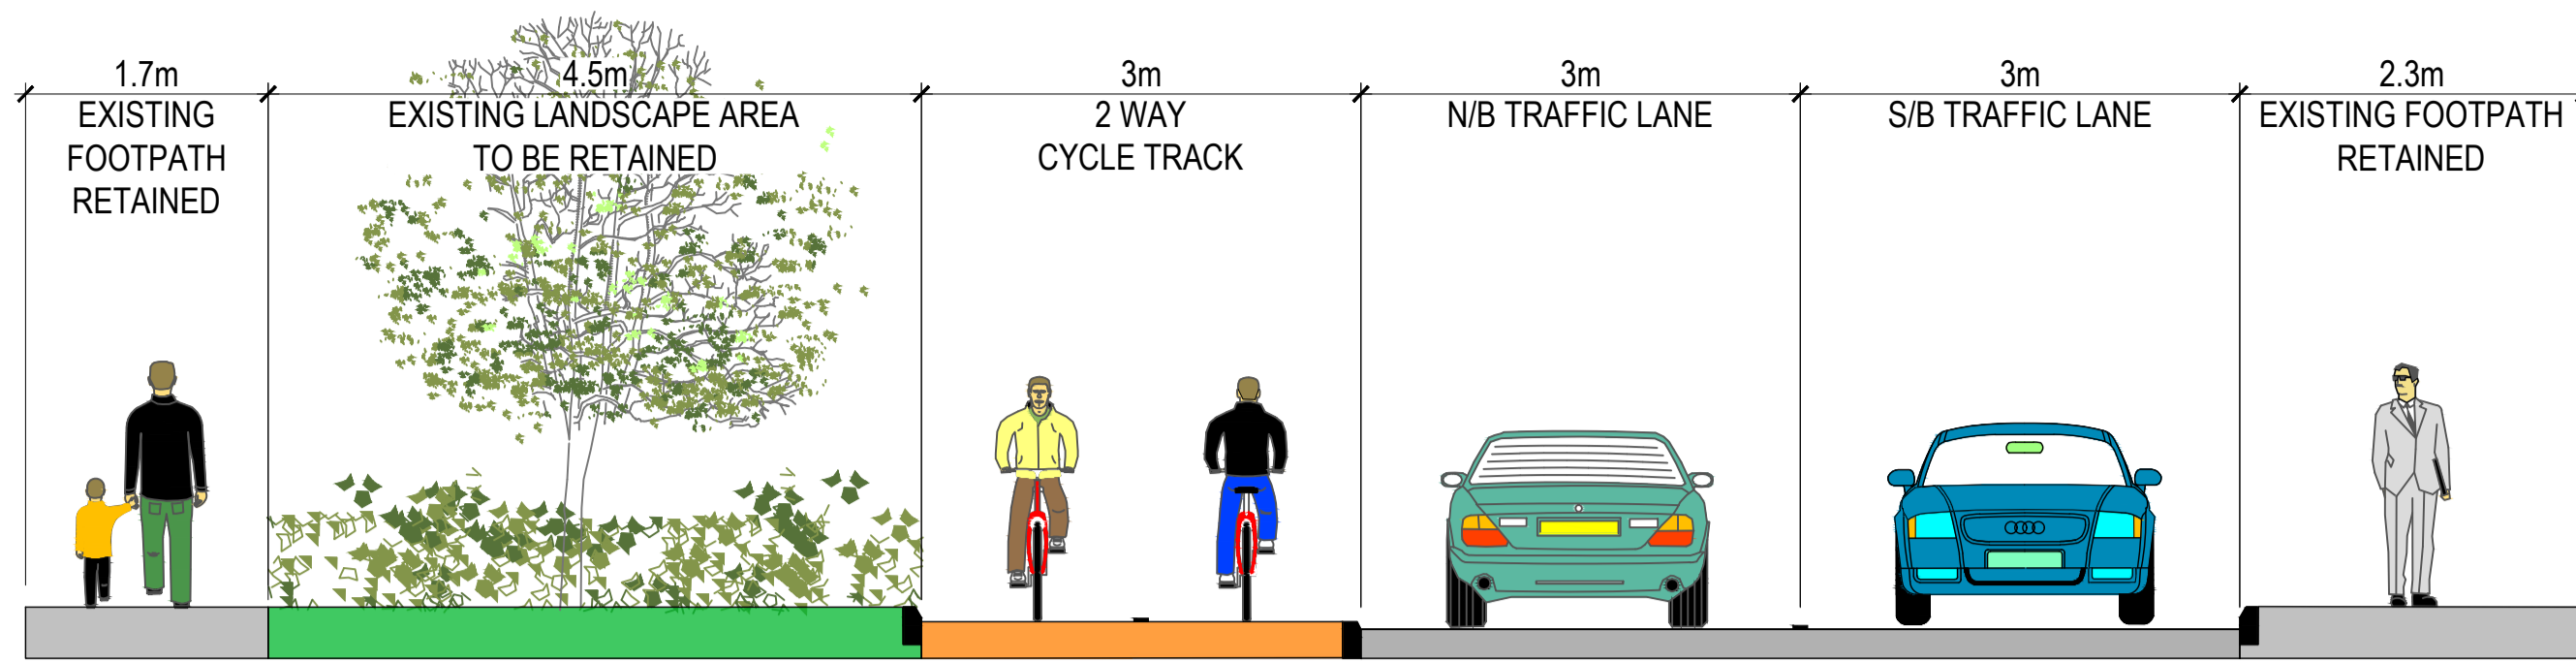

TYPICAL CROSS SECTION D-D
SCALE 1:50

© COPYRIGHT OF THIS DRAWING IS RESERVED BY DBFL CONSULTING ENGINEERS. NO PART SHALL BE REPRODUCED OR TRANSMITTED WITHOUT THEIR WRITTEN PERMISSION.

THERE ARE TO BE NO CHANGES MADE TO ANY ELEMENTS OF THE DBFL SPECIFICATION, DRAWINGS OR DETAILS, UNLESS SUCH A CHANGE HAS BEEN AGREED IN ADVANCE, IN WRITING WITH DBFL.

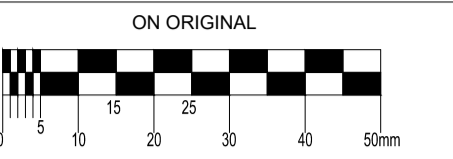


NOTES:

1. ALL WORKS TO BE CONSTRUCTED IN ACCORDANCE WITH THE TII SPECIFICATION FOR ROAD WORKS UNLESS OVERRIDDEN BY LOCAL OVERSEEING AUTHORITY'S STANDARDS
2. ALL ROAD MARKINGS & SIGNS SHALL COMPLY FULLY WITH THE TRAFFIC SIGNS MANUAL, PUBLISHED BY THE DEPARTMENT OF TRANSPORT.
3. SIGNS & MARKINGS: CONTRACTOR TO CONFIRM PRECISE SETTING OUT WITH EMPLOYERS REPRESENTATIVE PRIOR TO COMPLETION.
4. ALL TRAFFIC MANAGEMENT TO COMPLY FULLY WITH THE PROVISIONS OF CHAPTER 8 OF THE TRAFFIC SIGNS MANUAL.
5. ALL CO-ORDINATES ARE TO IRISH TRANSVERSE MERCATOR.
6. ALL LEVELS ARE TO ORDNANCE DATUM AND ARE IN METRES
7. ALL PEDESTRIAN, CYCLE AND VEHICULAR ROUTES MUST BE RETAINED IN ACCORDANCE WITH APPROVED TRAFFIC MANAGEMENT PLAN.

LEGEND

- SITE EXTENTS
- PROPOSED ROAD
- PROPOSED FOOTPATH
- PROPOSED CYCLE LANE
- PROPOSED CYCLE TRACK
- GRASS VERGE/LANDSCAPED AREA
- PROPOSED RAMP
- PROPOSED PEDESTRIAN & CYCLE ROUTE
- BUFF TACTILE PAVING
- RED TACTILE PAVING
- HAZARD TACTILE PAVING

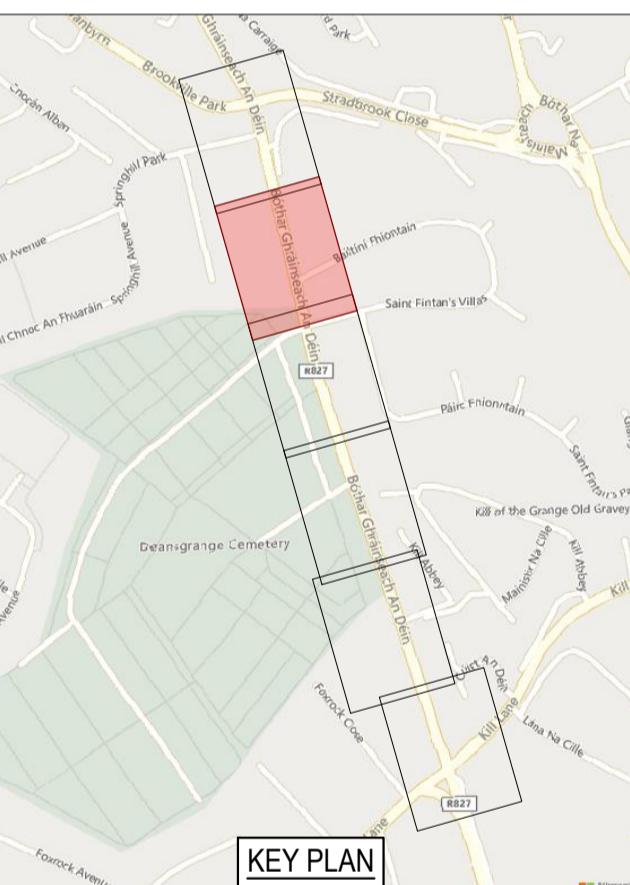

ORDNANCE SURVEY IRELAND LICENCE
No CYAL50276885
© ORDNANCE SURVEY IRELAND
GOVERNMENT OF IRELAND

P02	21-02-2023	POST PUBLIC CONSULTATION	OWF	RJK
P01	27-07-2022	PLANNING ISSUE	GJS	JH
rev	date	description	by	chkd.
		A - Approved		
		B - Approved with comments		
		C - Do not use		

suitability issue purpose
SO - WORK IN PROGRESS PLANNING

DBFL Consulting Engineers
Civil, Structural & Transportation Engineering
www.dbfl.ie

DUBLIN OFFICE: Ormond House, Upper Ormond Quay, Dublin 7, D07 W704
PHONE +353 1 406 4000
CORK OFFICE: 14 South Mall, Cork, T12 CT91
PHONE +353 21 204538
WATERFORD OFFICE: Suite 10 The Arbut, Maritime Gate, Canada Street, Waterford, X91 W028
PHONE +353 51 309 500

project ref.

DEANSGRANGE CYCLE SCHEME

drawing title
ROAD LAYOUT SHEET 5

client
DLRCC

designed by	author	scale	sheet size
JH	OWF	1:250	A1
drawing no.	revision		
220012-DBFL-RD-SP-DR-C-1205	P02		

M

220012-DBFL-RD-SP-DR-C-1204
220012-DBFL-RD-SP-DR-C-1205

L

M

220012-DBFL-RD-SP-DR-C-1205
220012-DBFL-RD-SP-DR-C-1206

L


DEAN'S GRANGE ROAD

DEAN'S GRANGE ROAD

BUS


BUS

© COPYRIGHT OF THIS DRAWING IS RESERVED BY DBFL CONSULTING ENGINEERS. NO PART SHALL BE REPRODUCED OR TRANSMITTED WITHOUT THEIR WRITTEN PERMISSION.
 THERE ARE TO BE NO CHANGES MADE TO ANY ELEMENTS OF THE DBFL SPECIFICATION, DRAWINGS OR DETAILS, UNLESS SUCH A CHANGE HAS BEEN AGREED IN ADVANCE, IN WRITING WITH DBFL.

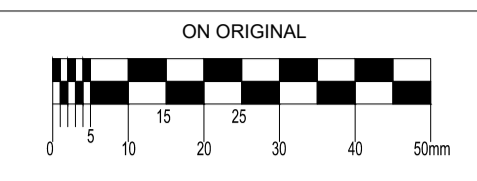

- NOTES:**
1. ALL WORKS TO BE CONSTRUCTED IN ACCORDANCE WITH THE TII SPECIFICATION FOR ROAD WORKS UNLESS OVERRIDDEN BY LOCAL OVERSEEING AUTHORITY'S STANDARDS
 2. ALL ROAD MARKINGS & SIGNS SHALL COMPLY FULLY WITH THE TRAFFIC SIGNS MANUAL, PUBLISHED BY THE DEPARTMENT OF TRANSPORT.
 3. SIGNS & MARKINGS: CONTRACTOR TO CONFIRM PRECISE SETTING OUT WITH EMPLOYERS REPRESENTATIVE PRIOR TO COMPLETION.
 4. ALL TRAFFIC MANAGEMENT TO COMPLY FULLY WITH THE PROVISIONS OF CHAPTER 8 OF THE TRAFFIC SIGNS MANUAL.
 5. ALL CO-ORDINATES ARE TO IRISH TRANSVERSE MERCATOR.
 6. ALL LEVELS ARE TO ORDNANCE DATUM AND ARE IN METRES
 7. ALL PEDESTRIAN, CYCLE AND VEHICULAR ROUTES MUST BE RETAINED IN ACCORDANCE WITH APPROVED TRAFFIC MANAGEMENT PLAN.

- LEGEND**
- SITE EXTENTS
 - PROPOSED ROAD
 - PROPOSED FOOTPATH
 - PROPOSED CYCLE LANE
 - PROPOSED CYCLE TRACK
 - GRASS VERGE/LANDSCAPED AREA
 - PROPOSED RAMP
 - PROPOSED PEDESTRIAN & CYCLE ROUTE
 - BUFF TACTILE PAVING
 - RED TACTILE PAVING
 - HAZARD TACTILE PAVING

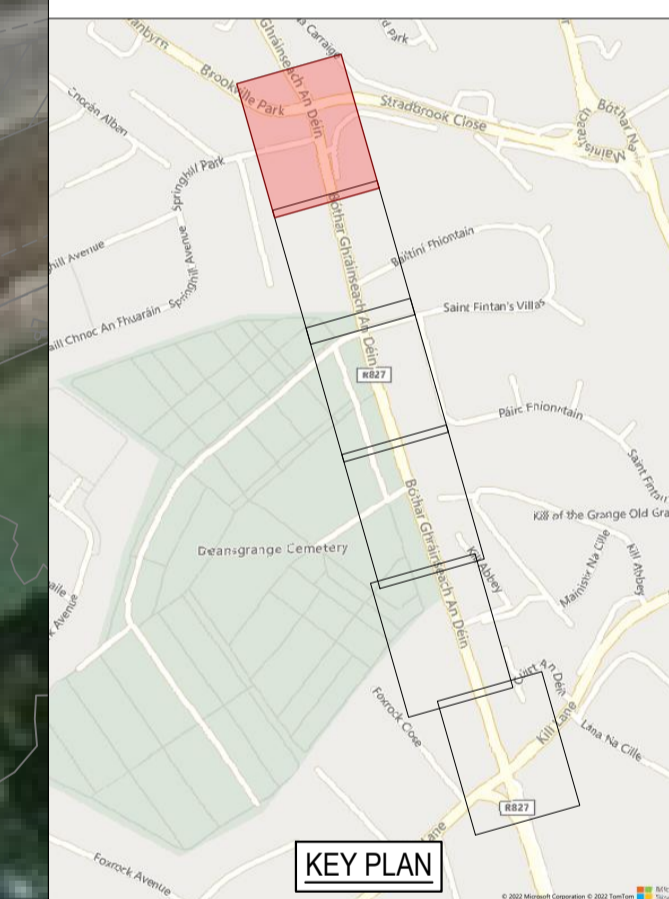

ORDNANCE SURVEY IRELAND LICENCE
 No CYAL50276885
 © ORDNANCE SURVEY IRELAND
 GOVERNMENT OF IRELAND

P02	21-02-2023	POST PUBLIC CONSULTATION	OWF	RJK
P01	27-07-2022	PLANNING ISSUE	GJS	JH
rev	date	description	by	chkd.
		A - Approved		
		B - Approved with comments		
		C - Do not use		


DBFL Consulting Engineers
 Civil, Structural & Transportation Engineering
 www.dbfl.ie

DUBLIN OFFICE: Ormond House, Upper Ormond Quay, Dublin 7, D07 W704
 PHONE: +353 1 400 4000

CORK OFFICE: 14 South Mall, Cork, T12 CT91
 PHONE: +353 21 2024538


WATERFORD OFFICE: Suite 10 The Arbut, Maritime Gate, Canada Street, Waterford, X91 W028
 PHONE: +353 51 300 500

DEANSGRANGE CYCLE SCHEME			
drawing title			
ROAD LAYOUT SHEET 6			
client			
DLRCC			
designed by	author	scale	sheet size
JH	OWF	1:250	A1
drawing no.	revision		
220012-DBFL-RD-SP-DR-C-1206	P02		

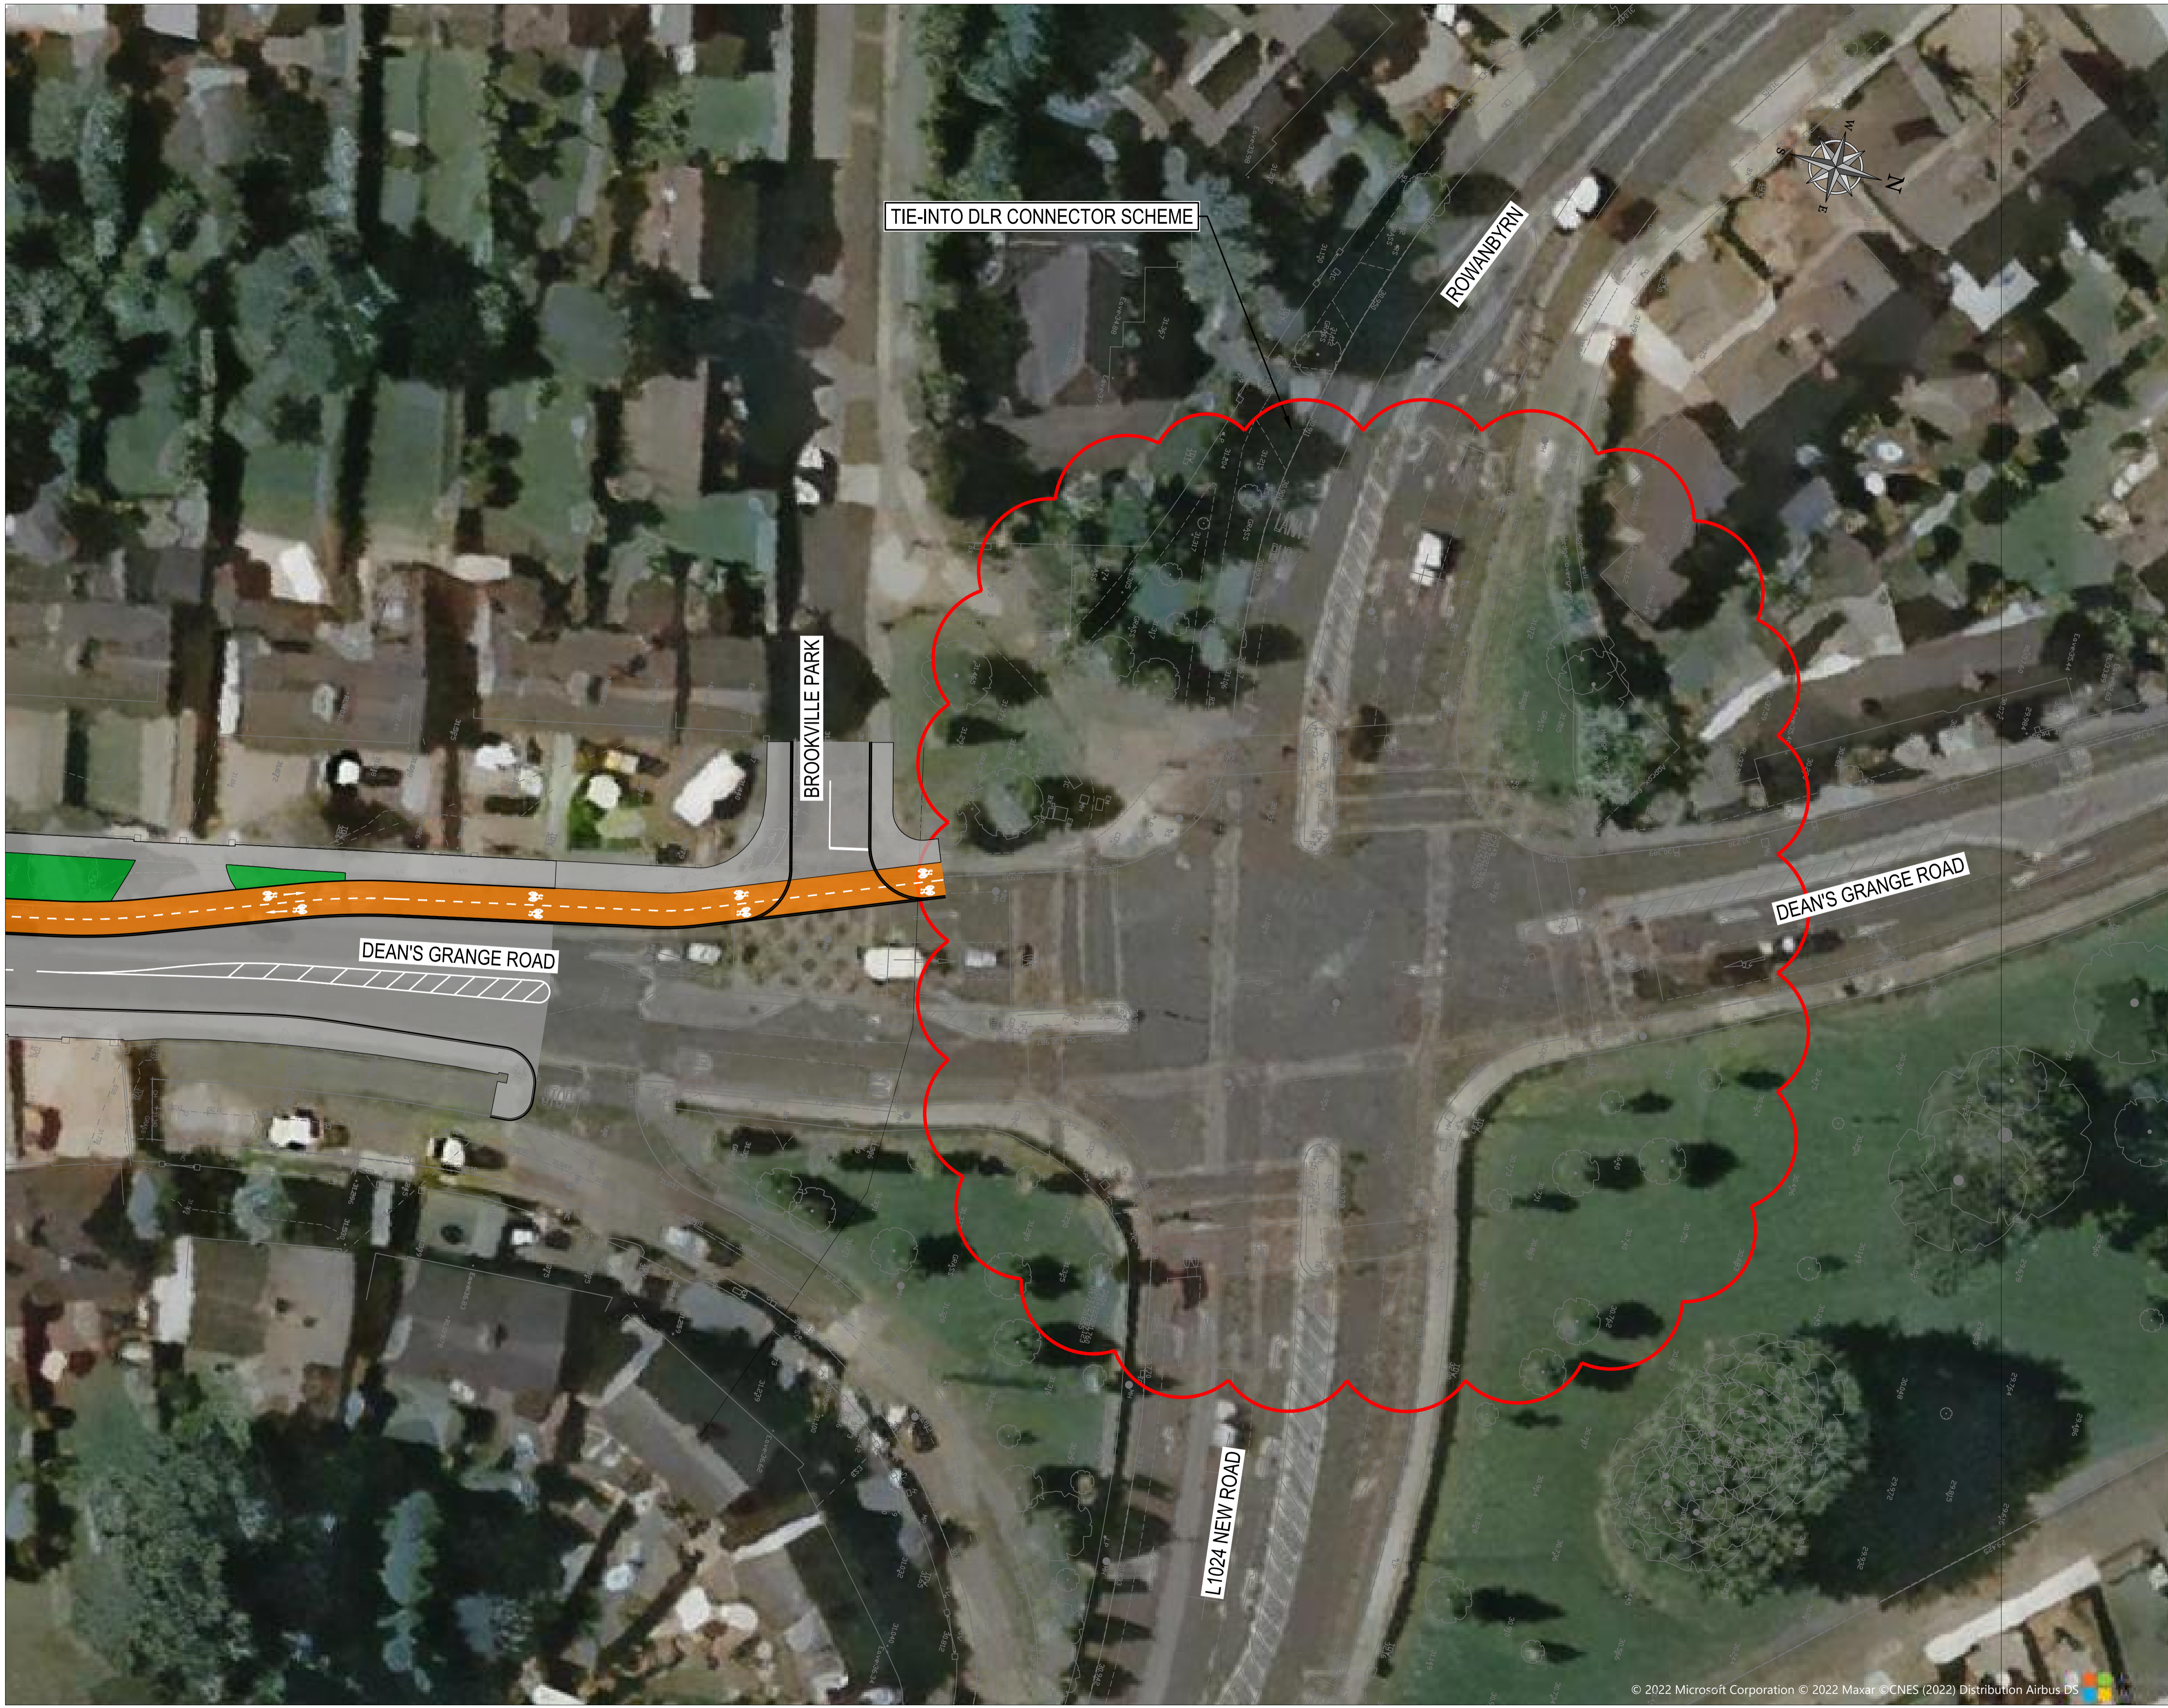


© COPYRIGHT OF THIS DRAWING IS RESERVED BY DBFL CONSULTING ENGINEERS. NO PART SHALL BE REPRODUCED OR TRANSMITTED WITHOUT THEIR WRITTEN PERMISSION.


THERE ARE TO BE NO CHANGES MADE TO ANY ELEMENTS OF THE DBFL SPECIFICATION, DRAWINGS OR DETAILS, UNLESS SUCH A CHANGE HAS BEEN AGREED IN ADVANCE, IN WRITING WITH DBFL.

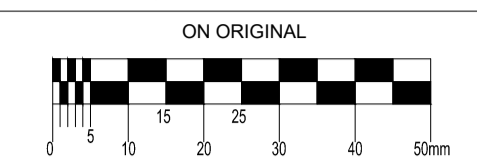

NOTES:

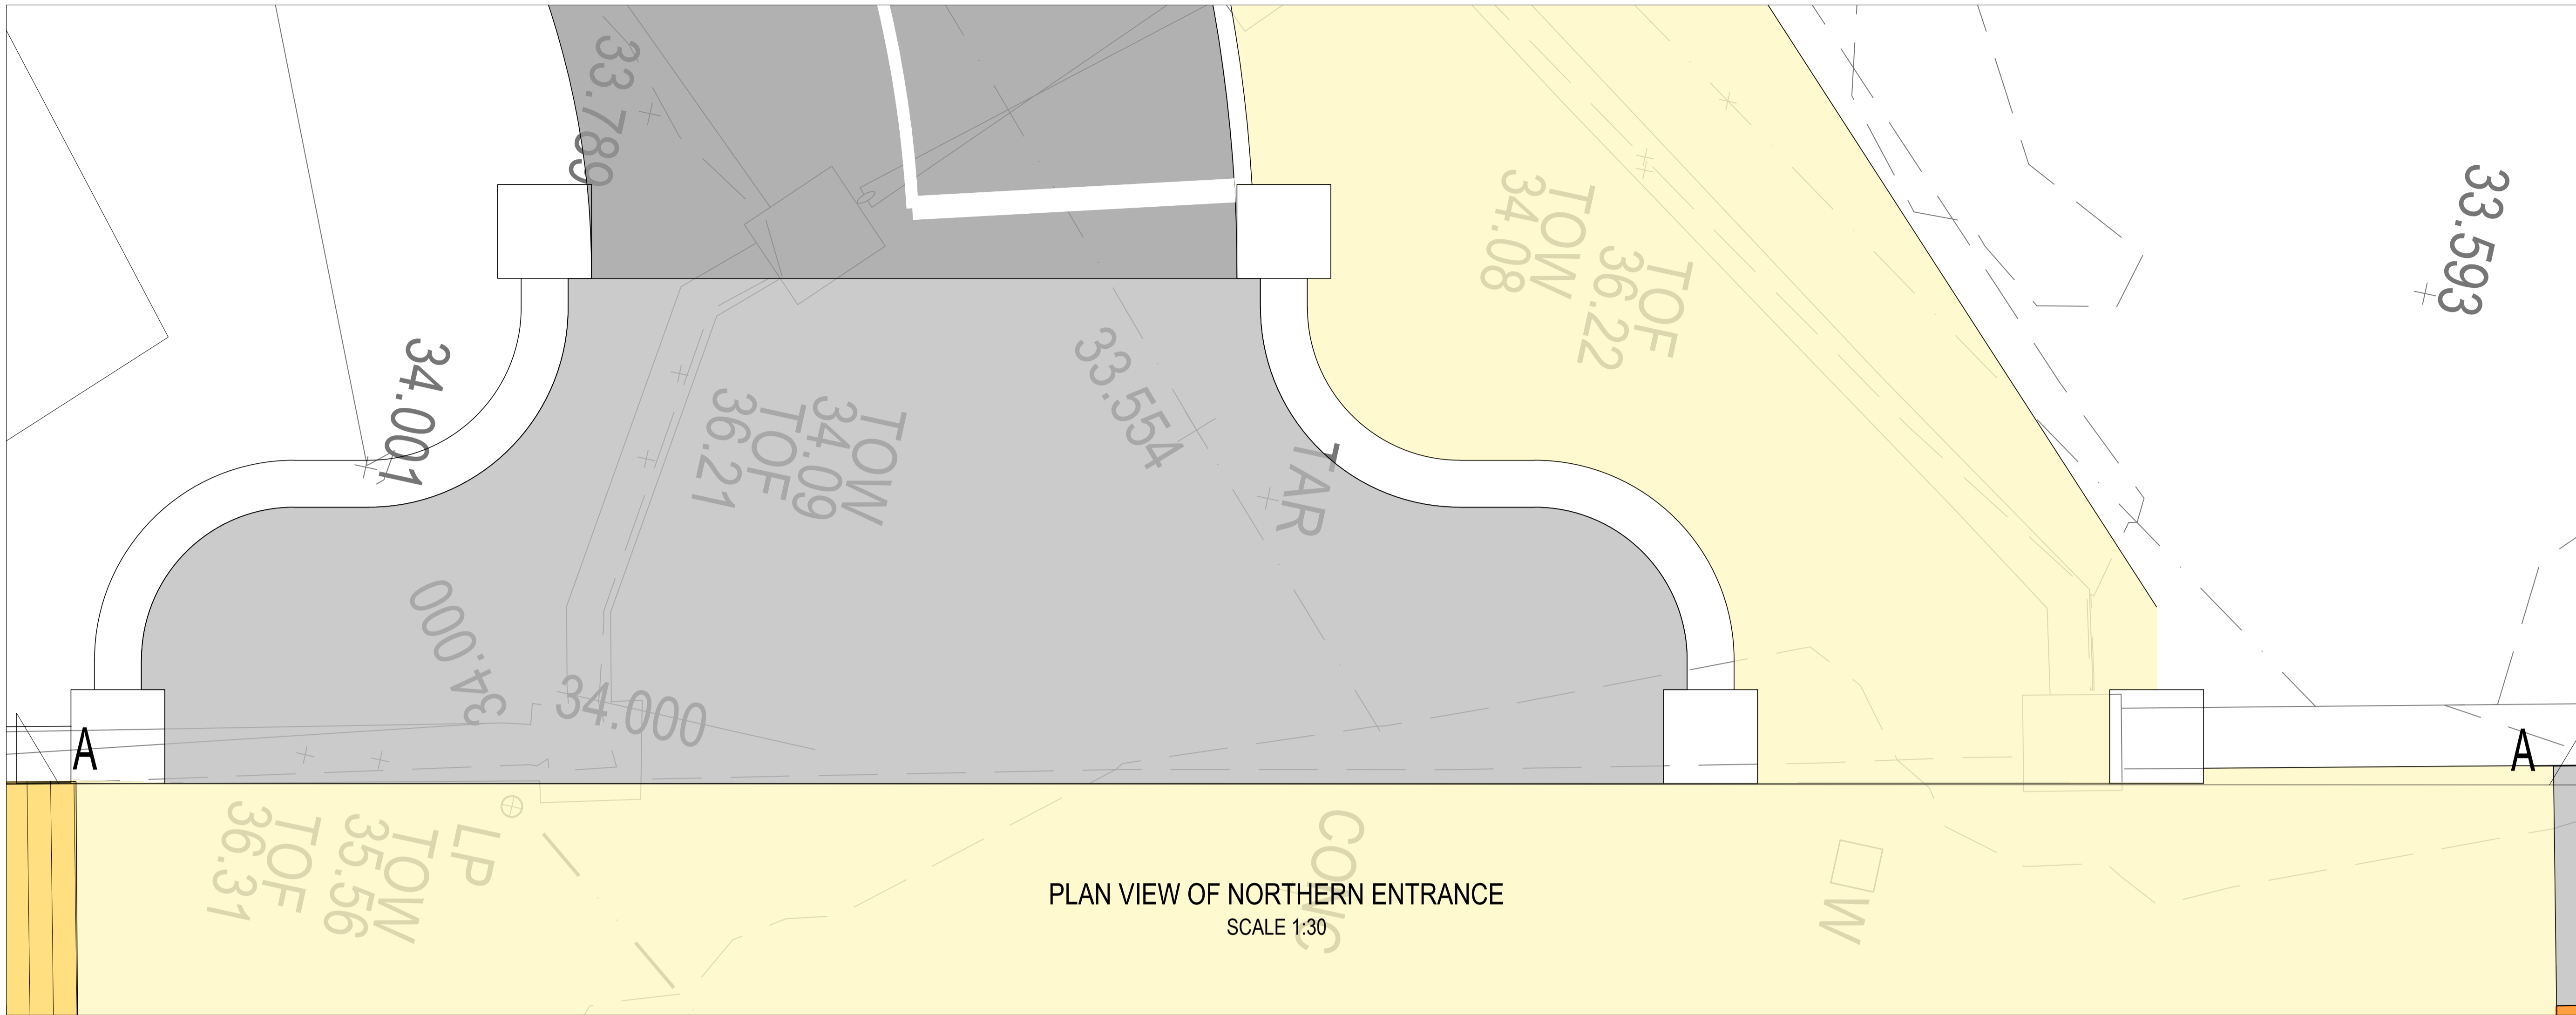

PLAN VIEW OF NORTHERN ENTRANCE
SCALE 1:30

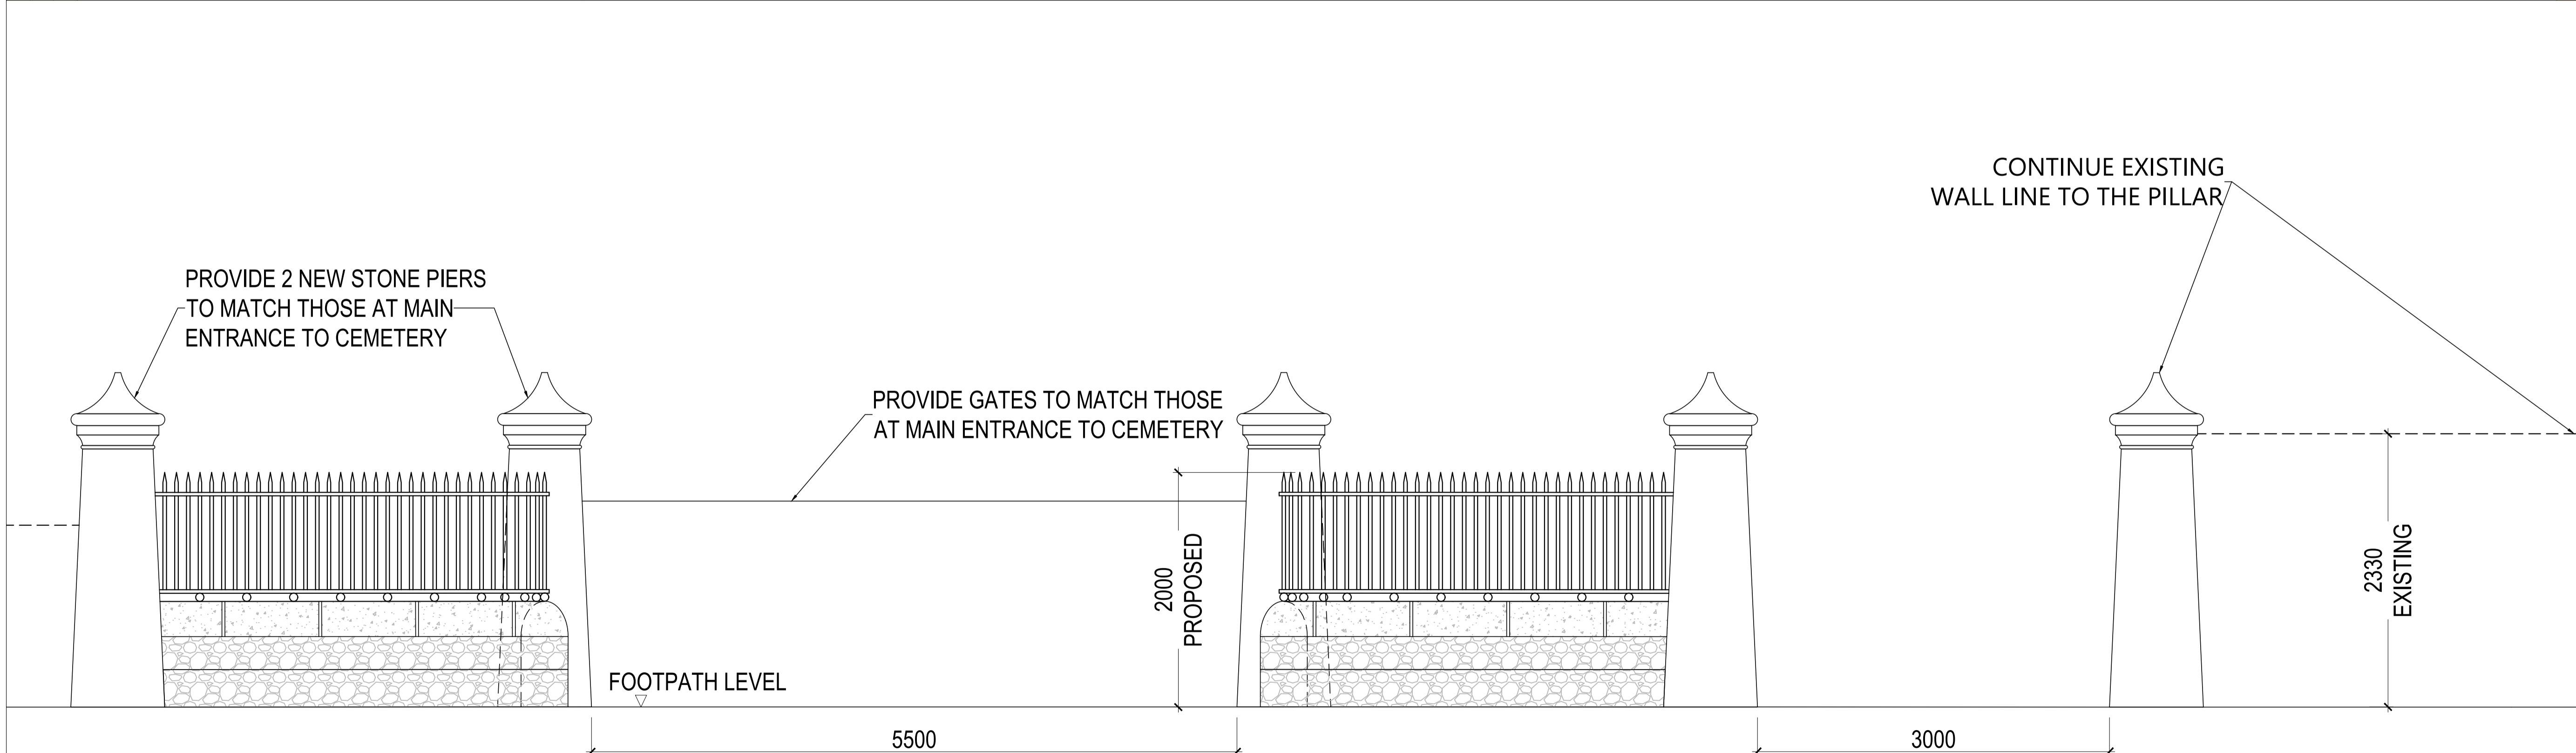

SECTION A-A SOUTHERN CEMETERY ENTRANCE
SCALE 1:30

P01	28-03-2023	POST PUBLIC CONSULTATION	OWF	RJK
rev	date	description	by	chkd.
		A - Approved		
		B - Approved with comments		
		C - Do not use		

client approval
suitability
SO - WORK IN PROGRESS FOR INFORMATION


DBFL Consulting Engineers
Civil, Structural & Transportation Engineering
www.dbfl.ie

DUBLIN OFFICE: Ommond House, Upper Ommond Quay, Dublin 7, D07 W704
PHONE: +353 1 450 4000
CORK OFFICE: 14 South Mall, Cork, T12 CT91
PHONE: +353 21 2024538
WATERFORD OFFICE: Suite 10 The Arkum, Marzana Gate, Canada Street, Waterford, X91 W028
PHONE: +353 51 309 500



project ref.	DEANSGRANGE CYCLE SCHEME
drawing title	NORTHERN CEMETERY WALL DETAILS
client	DLRCC
designed by	LMB
author	RMC
scale	AS SHOWN
sheet size	A1
drawing no.	220012-DBFL-RD-SP-DR-C-5211
revision	P01

© COPYRIGHT OF THIS DRAWING IS RESERVED BY DBFL CONSULTING ENGINEERS. NO PART SHALL BE REPRODUCED OR TRANSMITTED WITHOUT THEIR WRITTEN PERMISSION.

THERE ARE TO BE NO CHANGES MADE TO ANY ELEMENTS OF THE DBFL SPECIFICATION, DRAWINGS OR DETAILS, UNLESS SUCH A CHANGE HAS BEEN AGREED IN ADVANCE, IN WRITING WITH DBFL.

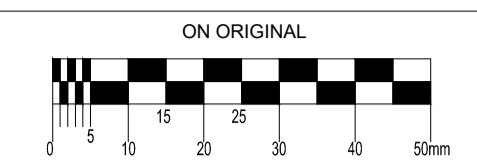

NOTES:

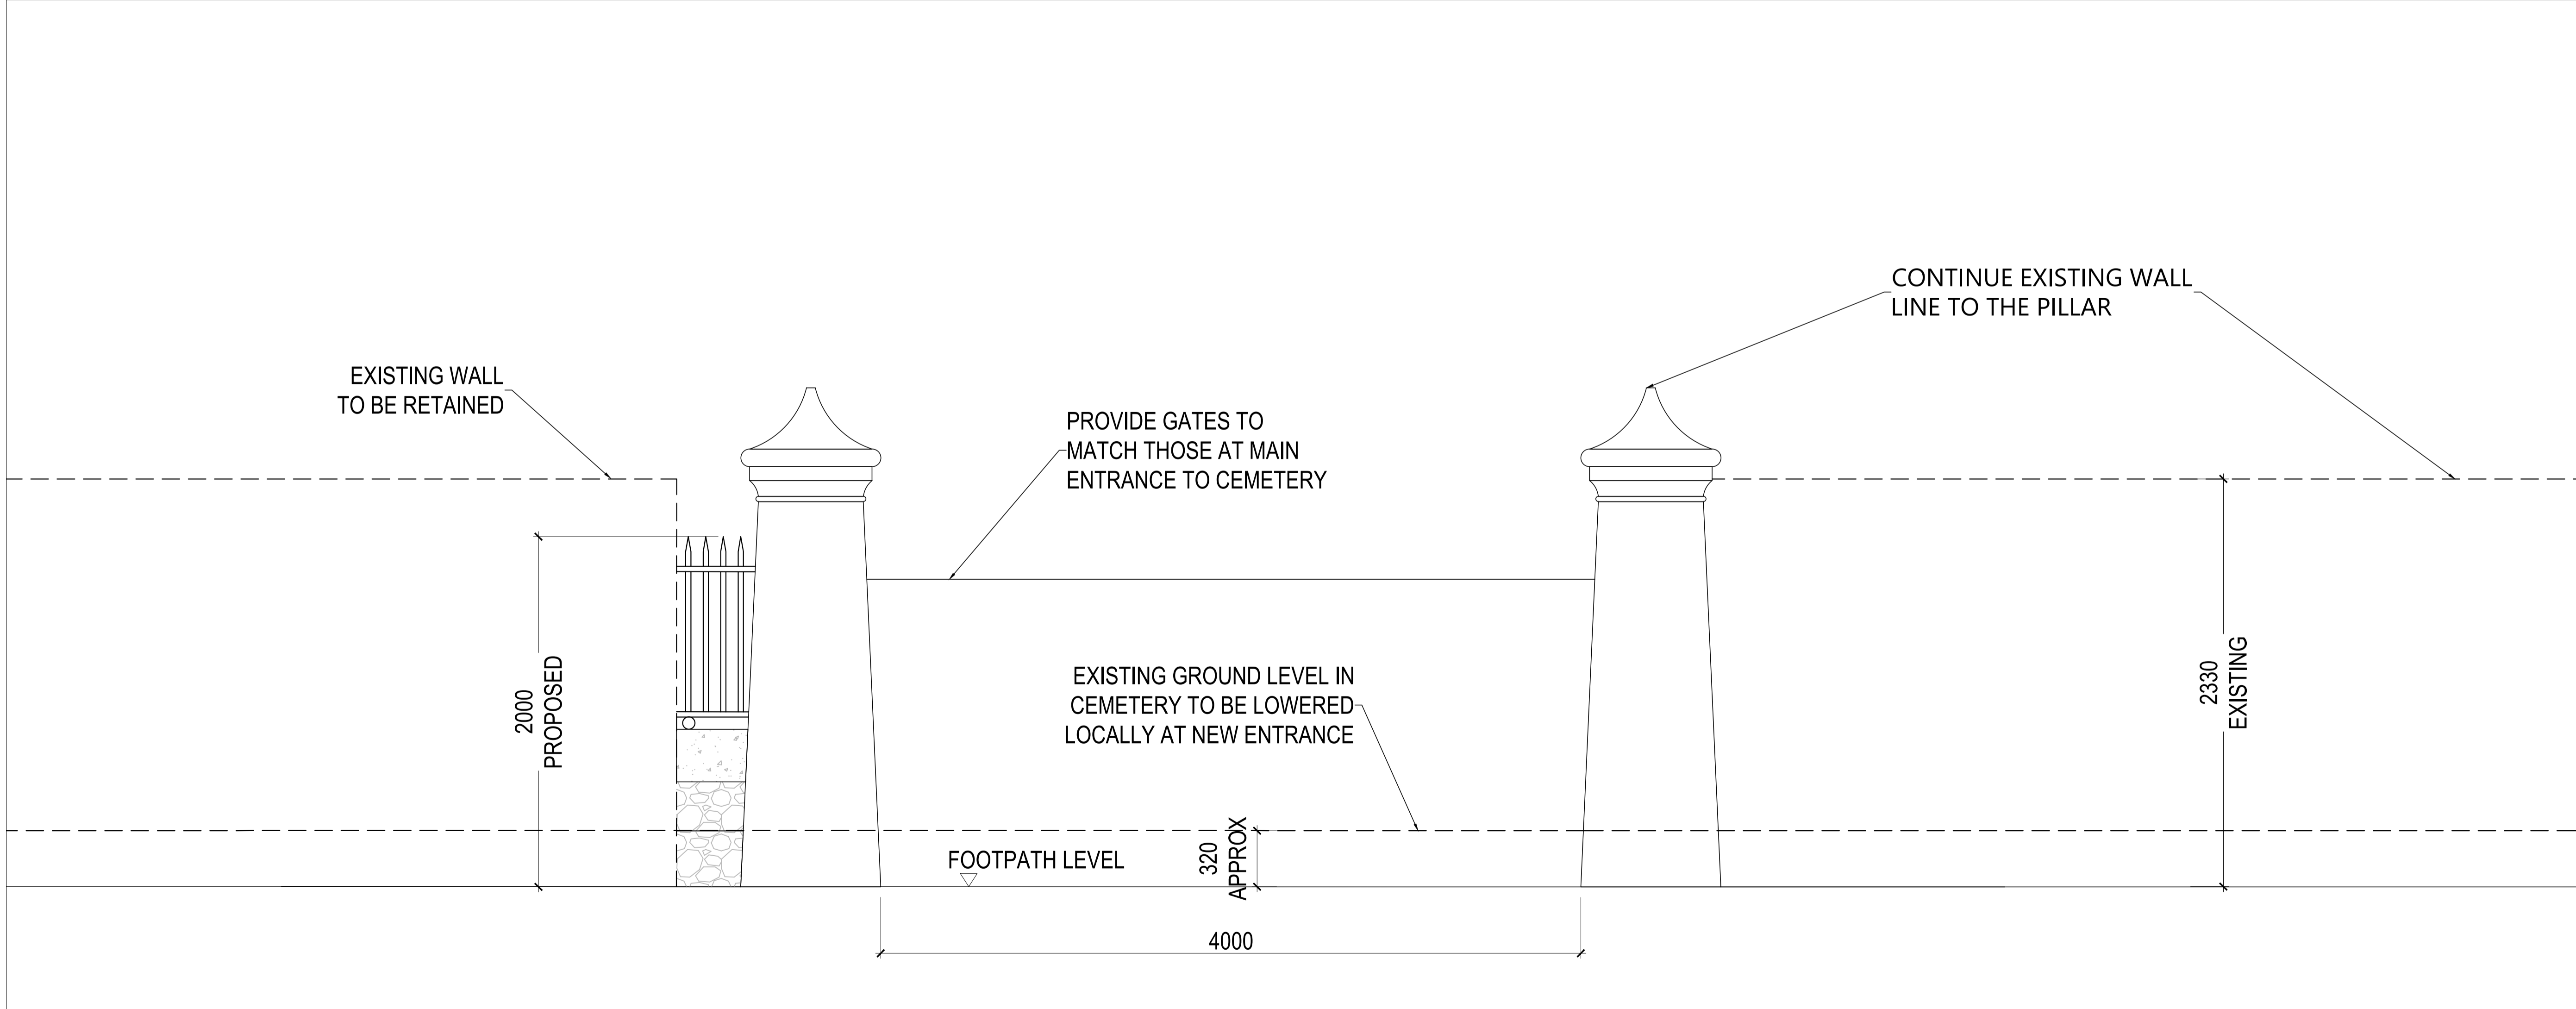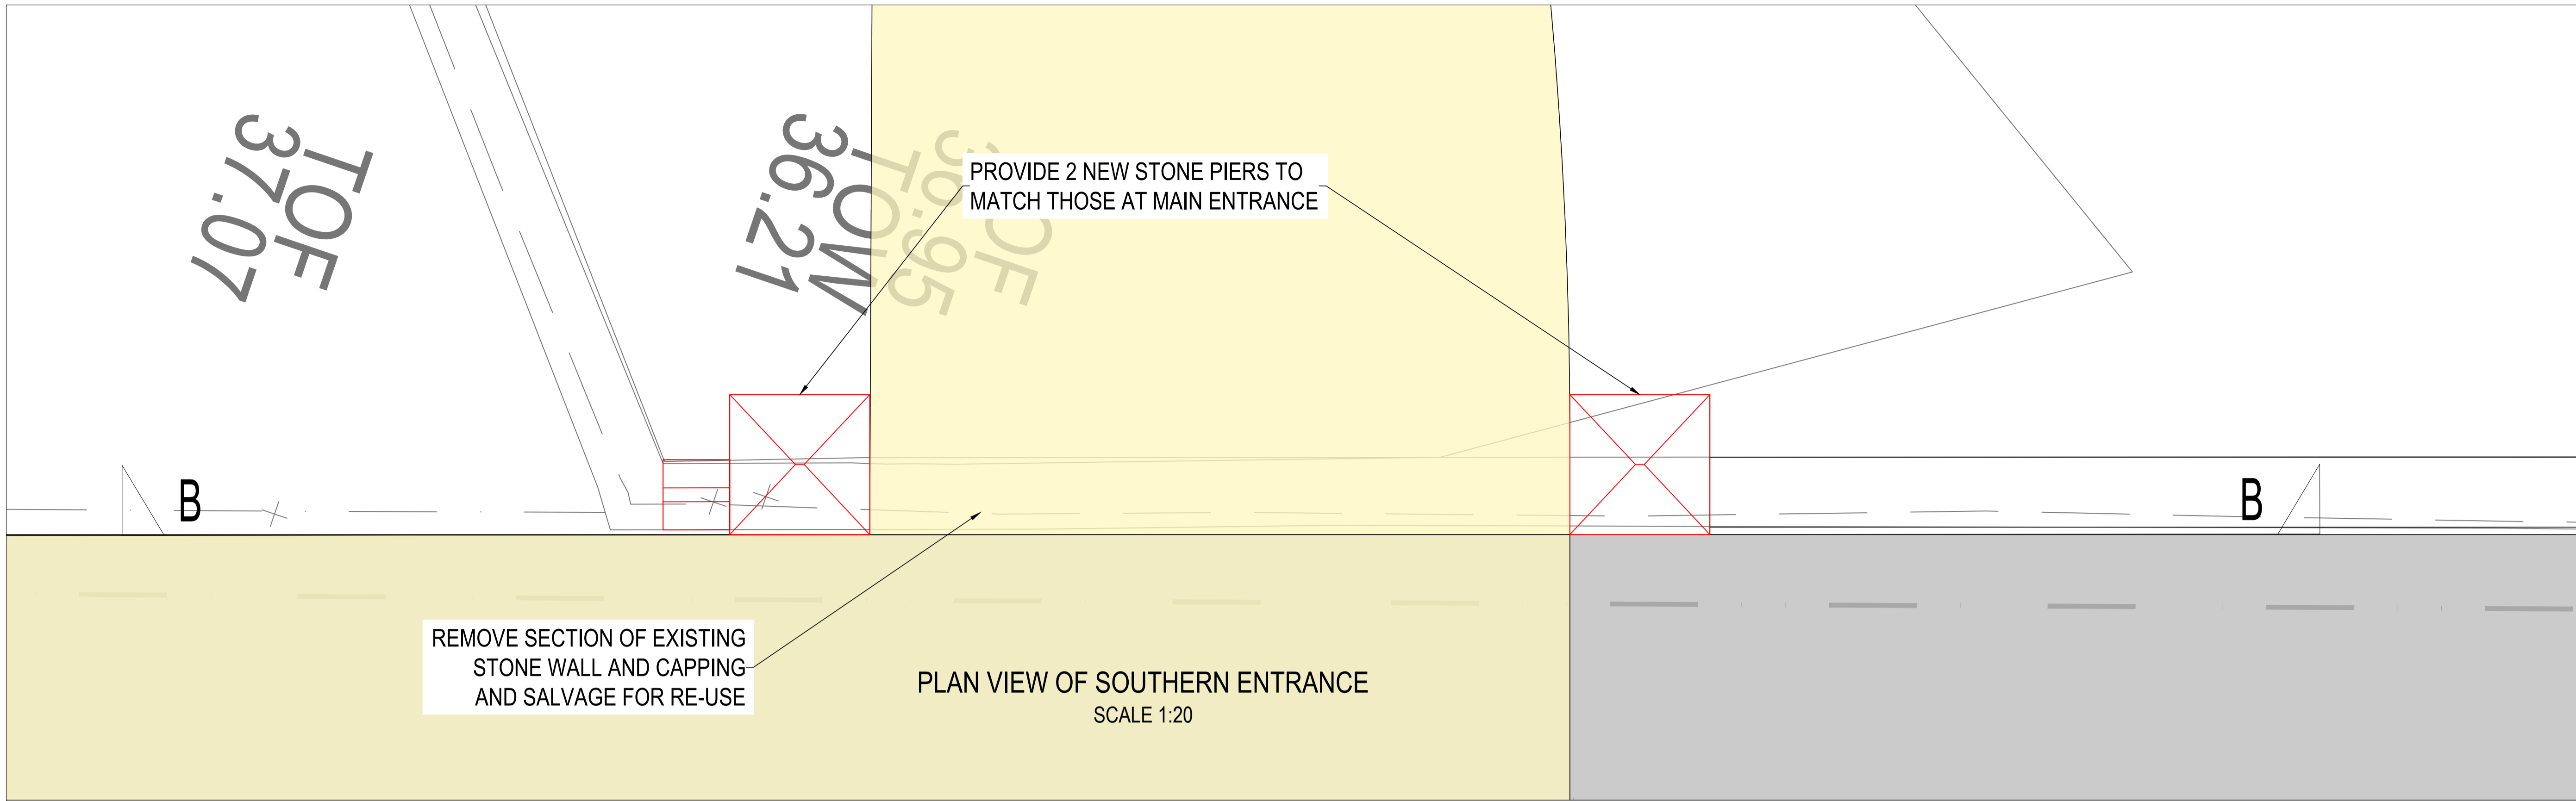

P01	28-03-2023	POST PUBLIC CONSULTATION	OWF	RJK
rev	date	description	by	chkd.
		A - Approved		
		B - Approved with comments		
		C - Do not use		

suitability SO - WORK IN PROGRESS issue purpose FOR INFORMATION



DUBLIN OFFICE: Ormond House, Upper Ormond Quay, Dublin 7, D07 W704
PHONE +353 1 454 4000
CORK OFFICE: 14 South Mall, Cork, T12 CT91
PHONE +353 21 2024538
WATERFORD OFFICE: Suite 10 The Arkum, Marzana Gate, Canada Street, Waterford, X91 W028
PHONE +353 51 309 500

project ref.

DEANSGRANGE CYCLE SCHEME

drawing title
SOUTHERN CEMETERY WALL DETAILS

client
DLRCC

designed by	author	scale	sheet size
LMB	RMC	1:25	A1
drawing no.	revision		
220012-DBFL-RD-SP-DR-C-5212	P01		