



© COPYRIGHT OF THIS DRAWING IS RESERVED BY DBFL CONSULTING ENGINEERS. NO PART SHALL BE REPRODUCED OR TRANSMITTED WITHOUT THEIR WRITTEN PERMISSION.

THERE ARE TO BE NO CHANGES MADE TO ANY ELEMENTS OF THE DBFL SPECIFICATION, DRAWINGS OR DETAILS, UNLESS SUCH A CHANGE HAS BEEN AGREED IN ADVANCE, IN WRITING WITH DBFL.

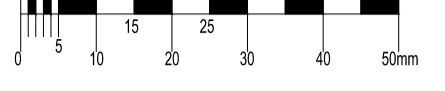

- NOTES:
- ALL WORKS TO BE CONSTRUCTED IN ACCORDANCE WITH THE TII SPECIFICATION FOR ROAD WORKS UNLESS OVERRIDDEN BY LOCAL OVERSEING AUTHORITY'S STANDARDS
 - ALL ROAD MARKINGS & SIGNS SHALL COMPLY FULLY WITH THE TRAFFIC SIGNS MANUAL, PUBLISHED BY THE DEPARTMENT OF TRANSPORT.
 - SIGNS & MARKINGS: CONTRACTOR TO CONFIRM PRECISE SETTING OUT WITH EMPLOYERS REPRESENTATIVE PRIOR TO COMPLETION.
 - ALL TRAFFIC MANAGEMENT TO COMPLY FULLY WITH THE PROVISIONS OF CHAPTER 8 OF THE TRAFFIC SIGNS MANUAL.
 - ALL CO-ORDINATES ARE TO IRISH TRANSVERSE MERCATOR.
 - ALL LEVELS ARE TO ORDNANCE DATUM AND ARE IN METRES
 - ALL PEDESTRIAN, CYCLE AND VEHICULAR ROUTES MUST BE RETAINED IN ACCORDANCE WITH APPROVED TRAFFIC MANAGEMENT PLAN.

- LEGEND
- SITE EXTENTS
 - PROPOSED ROAD
 - PROPOSED FOOTPATH
 - PROPOSED CYCLE LANE
 - PROPOSED CYCLE TRACK
 - GRASS VERGE/LANDSCAPED AREA
 - PROPOSED RAMP
 - PROPOSED PEDESTRIAN & CYCLE ROUTE
 - BUFF TACTILE PAVING
 - RED TACTILE PAVING
 - HAZARD TACTILE PAVING

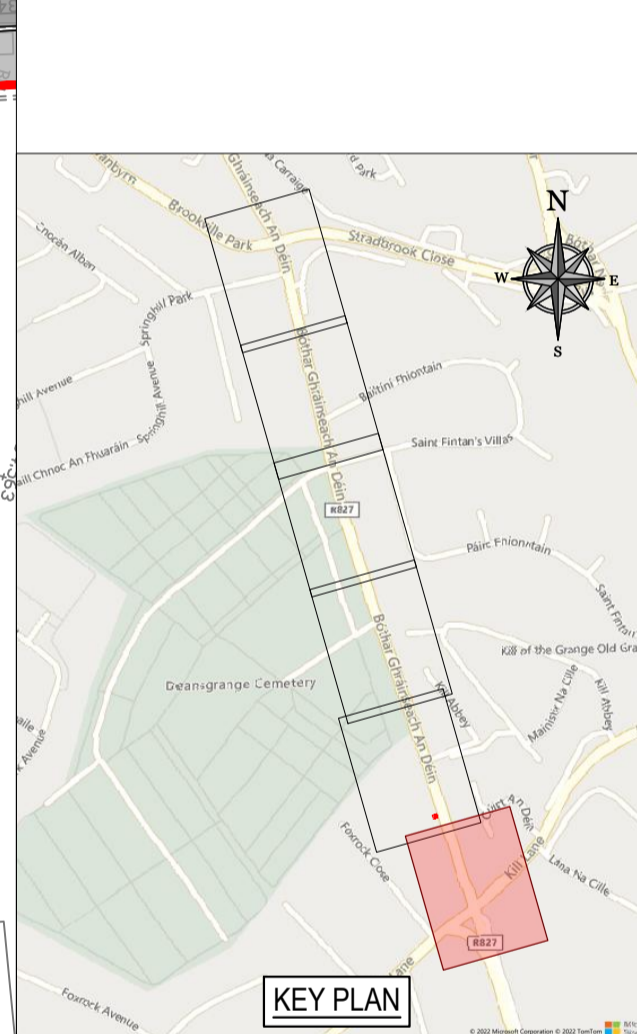

ORDNANCE SURVEY IRELAND LICENCE
No EN 0017922
© ORDNANCE SURVEY IRELAND
GOVERNMENT OF IRELAND

P01	27-07-2022	PLANNING ISSUE	GJS	JH
rev	date	description	by	chkd.
		A - Approved		
		B - Approved with comments		
		C - Do not use		

SO - WORK IN PROGRESS PLANNING

DBFL Consulting Engineers
Civil, Structural & Transportation Engineering
www.dbfl.ie

DUBLIN OFFICE: Ormond House, Upper Ormond Quay, Dublin 7, D07 W7H4
PHONE: +353 1 454 4000

CORK OFFICE: 14 South Mall, Cork, T12 CT91
PHONE: +353 21 2024538


WATERFORD OFFICE: Suite 10 The Arkun, Maritime Gate, Canada Street, Waterford, X91 W028
PHONE: +353 51 309 500

project ref.
DEANSGRANGE CYCLE SCHEME


drawing title
ROAD LAYOUT SHEET 1

client
DLRCC

designed by	author	scale	sheet size
JH	OWF	1:250	A1
drawing no.			revision
220012-DBFL-RD-SP-DR-C-1201			P01



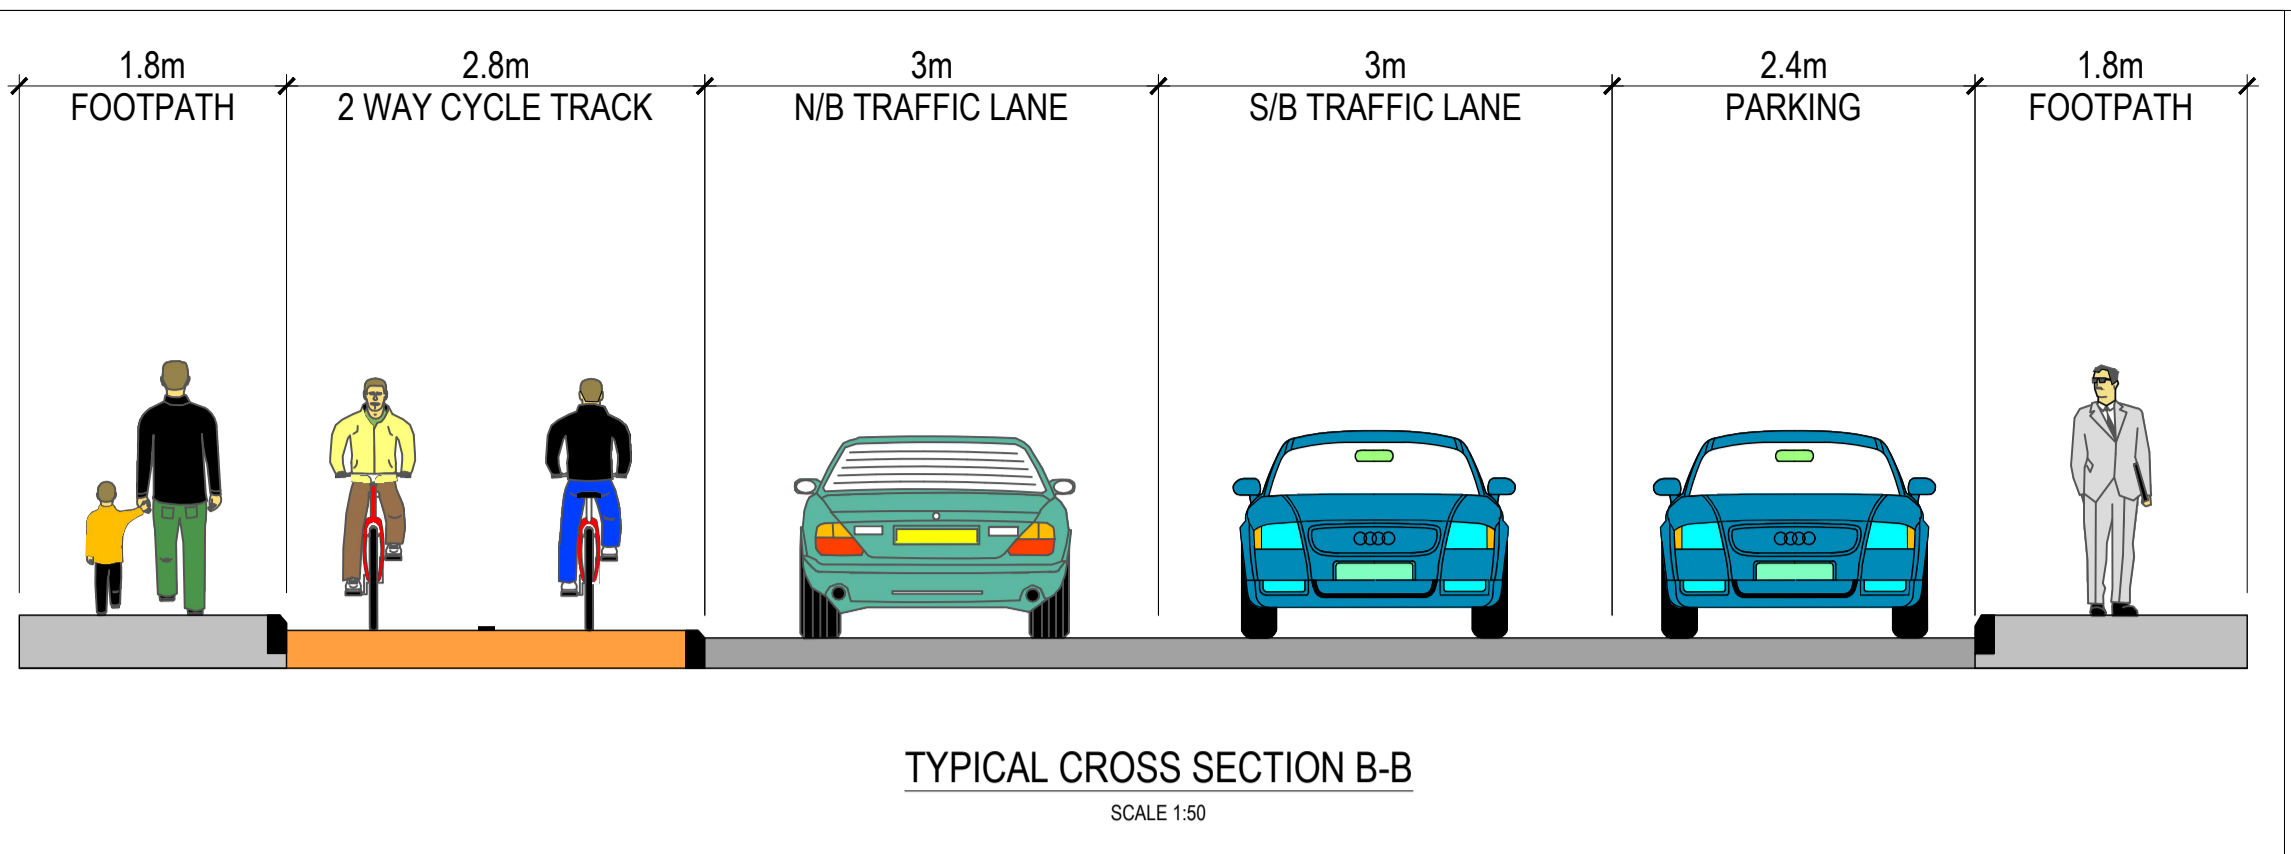


© COPYRIGHT OF THIS DRAWING IS RESERVED BY DBFL CONSULTING ENGINEERS. NO PART SHALL BE REPRODUCED OR TRANSMITTED WITHOUT THEIR WRITTEN PERMISSION.
THERE ARE TO BE NO CHANGES MADE TO ANY ELEMENTS OF THE DBFL SPECIFICATION, DRAWINGS OR DETAILS, UNLESS SUCH A CHANGE HAS BEEN AGREED IN ADVANCE, IN WRITING WITH DBFL.

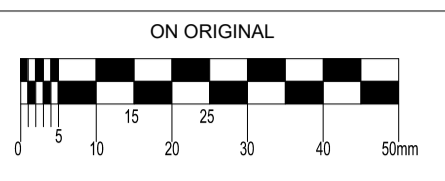

- NOTES:**
- ALL WORKS TO BE CONSTRUCTED IN ACCORDANCE WITH THE TII SPECIFICATION FOR ROAD WORKS UNLESS OVERRIDDEN BY LOCAL OVERSEEING AUTHORITY'S STANDARDS
 - ALL ROAD MARKINGS & SIGNS SHALL COMPLY FULLY WITH THE TRAFFIC SIGNS MANUAL, PUBLISHED BY THE DEPARTMENT OF TRANSPORT.
 - SIGNS & MARKINGS: CONTRACTOR TO CONFIRM PRECISE SETTING OUT WITH EMPLOYERS REPRESENTATIVE PRIOR TO COMPLETION.
 - ALL TRAFFIC MANAGEMENT TO COMPLY FULLY WITH THE PROVISIONS OF CHAPTER 8 OF THE TRAFFIC SIGNS MANUAL.
 - ALL CO-ORDINATES ARE TO IRISH TRANSVERSE MERCATOR.
 - ALL LEVELS ARE TO ORDNANCE DATUM AND ARE IN METRES
 - ALL PEDESTRIAN, CYCLE AND VEHICULAR ROUTES MUST BE RETAINED IN ACCORDANCE WITH APPROVED TRAFFIC MANAGEMENT PLAN.

- LEGEND**
- SITE EXTENTS
 - PROPOSED ROAD
 - PROPOSED FOOTPATH
 - PROPOSED CYCLE LANE
 - PROPOSED CYCLE TRACK
 - GRASS VERGE/LANDSCAPED AREA
 - PROPOSED RAMP
 - PROPOSED PEDESTRIAN & CYCLE ROUTE
 - BUFF TACTILE PAVING
 - RED TACTILE PAVING
 - HAZARD TACTILE PAVING

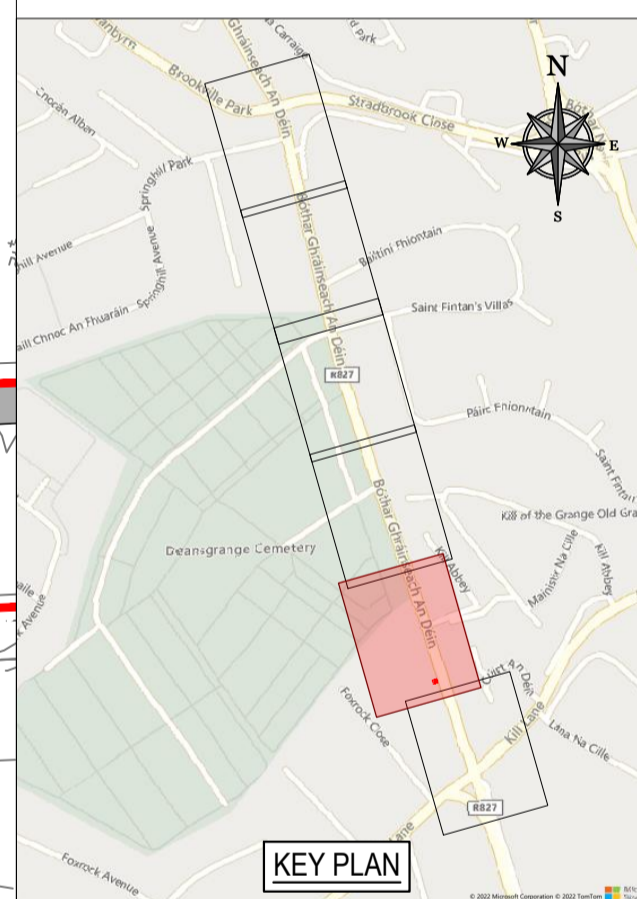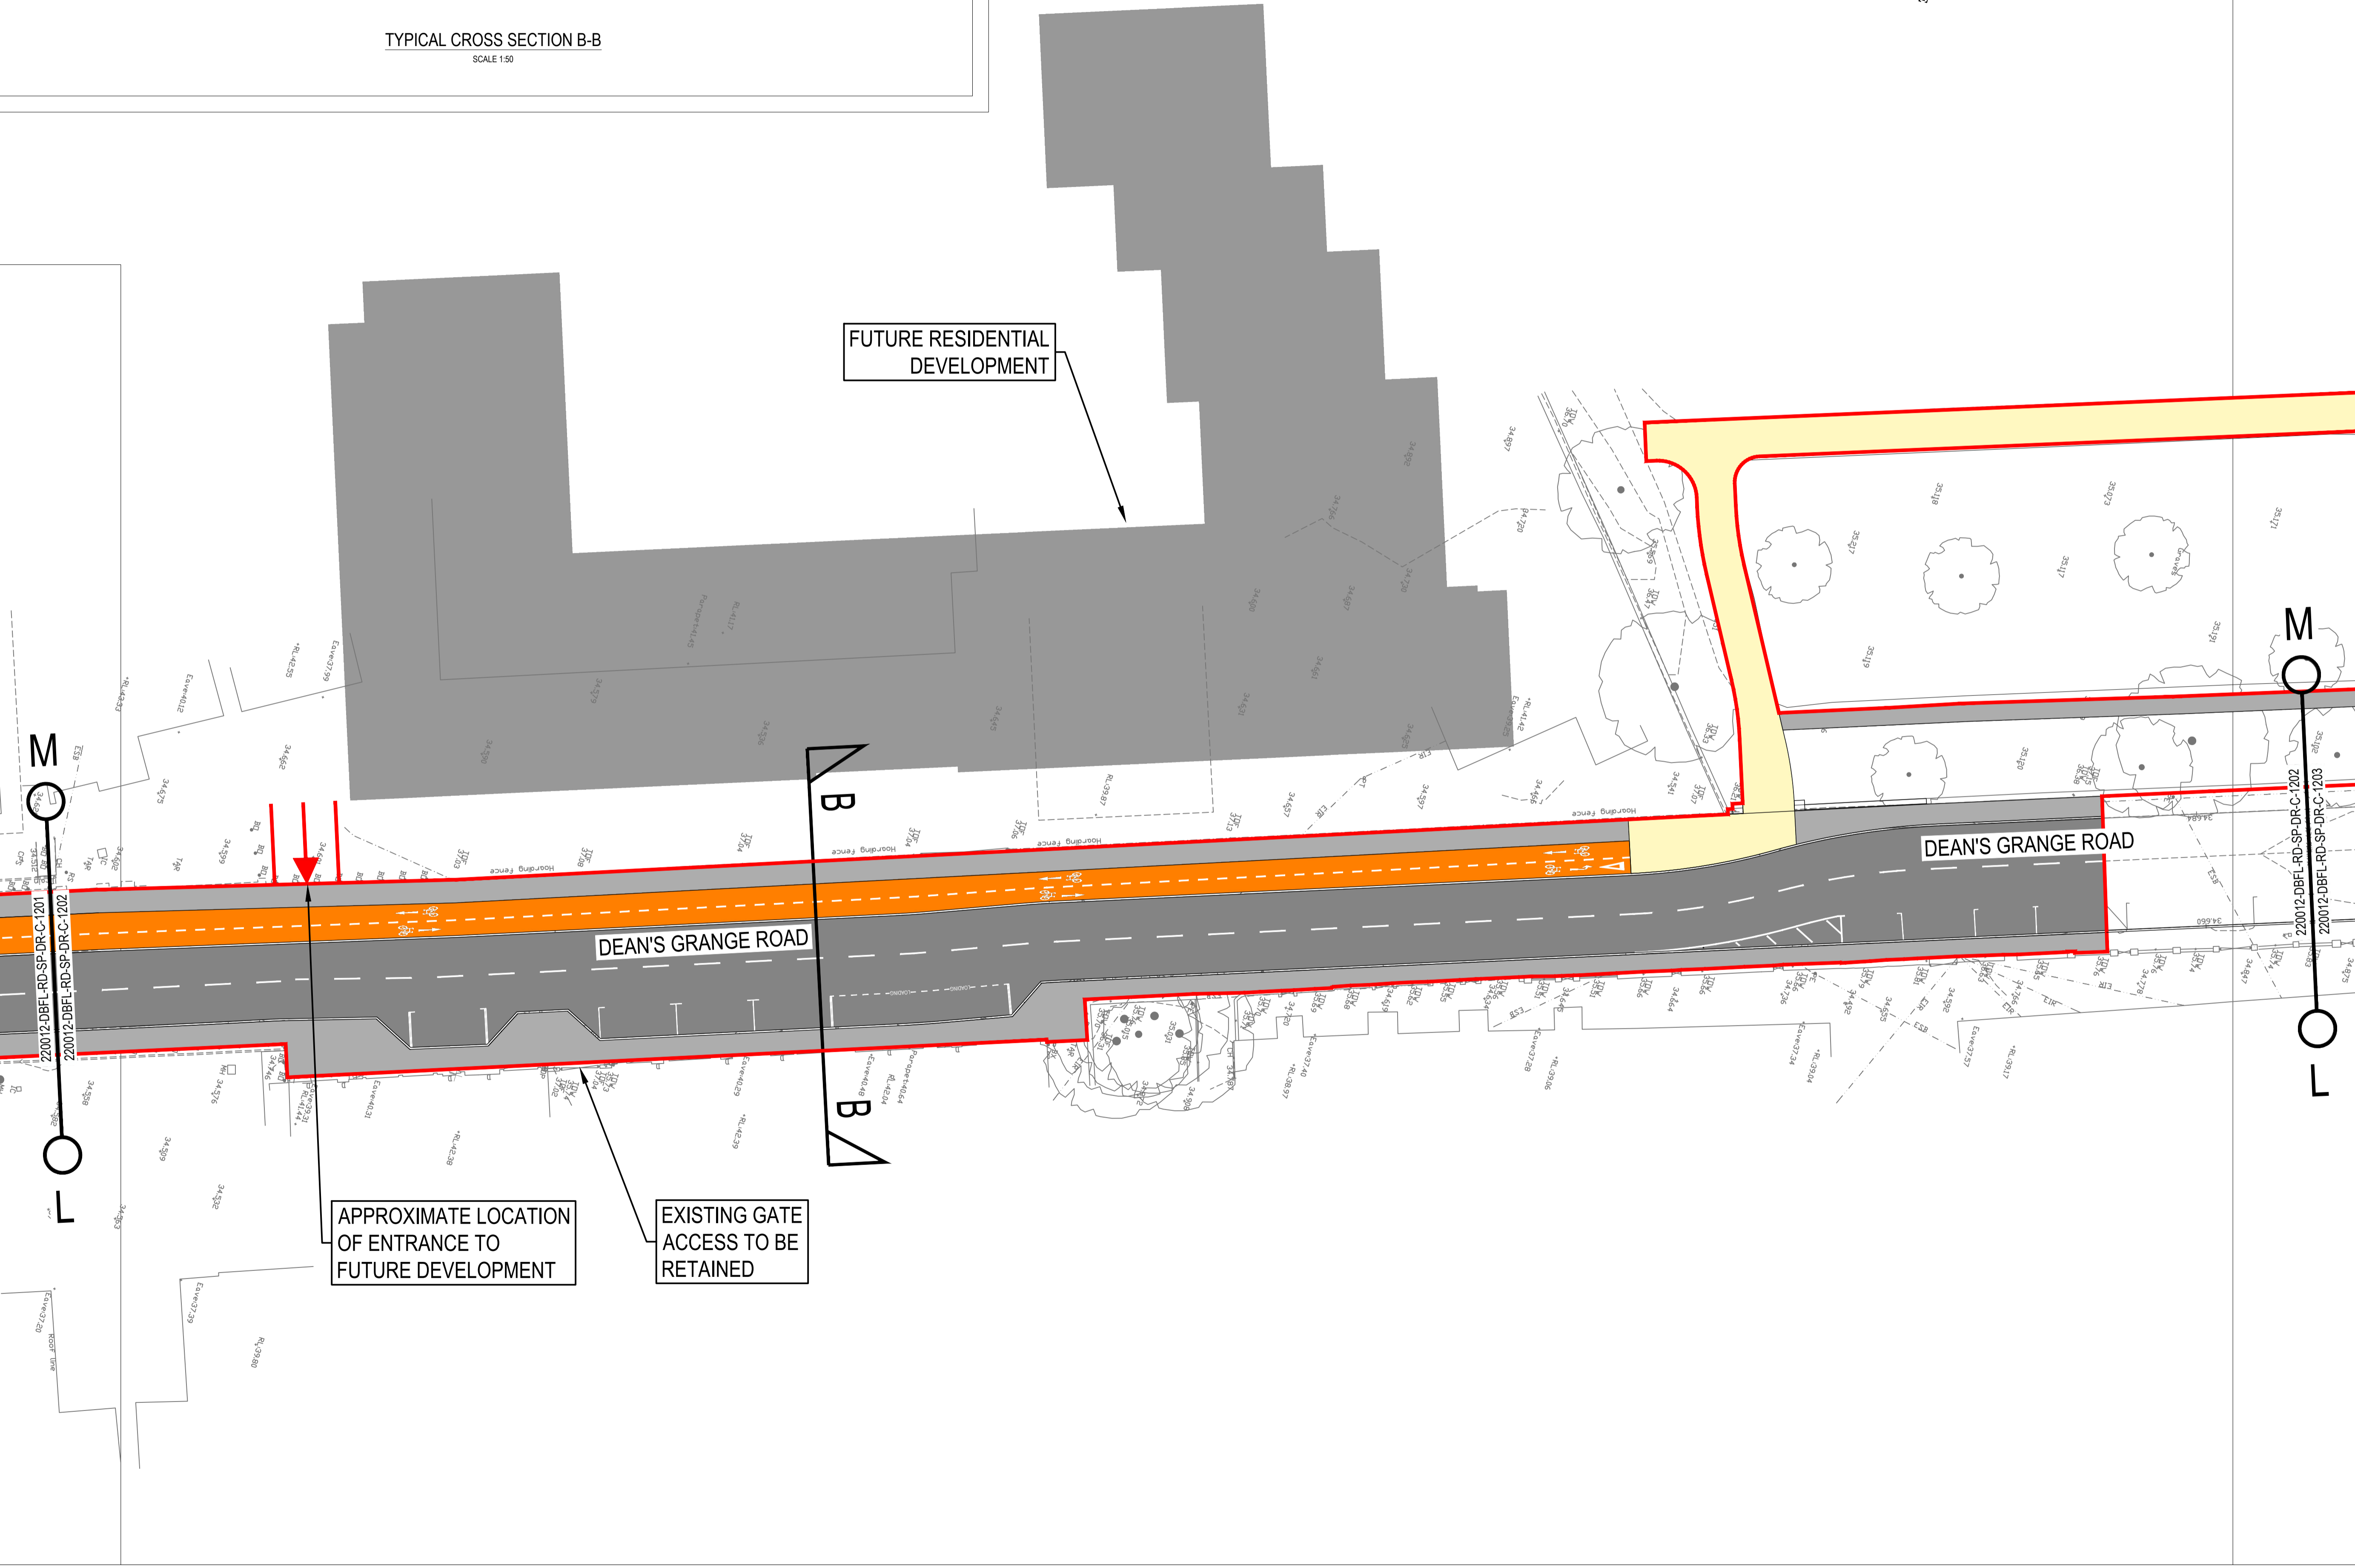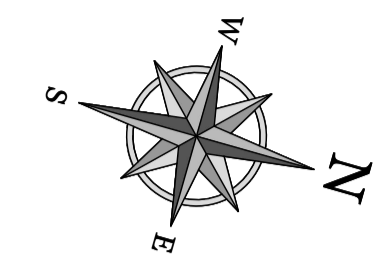

ORDNANCE SURVEY IRELAND LICENCE
No EN 0017922
© ORDNANCE SURVEY IRELAND
GOVERNMENT OF IRELAND

P01	27-07-2022	PLANNING ISSUE	GJS	JH
rev	date	description	by	chkd.
		A - Approved		
		B - Approved with comments		
		C - Do not use		
suitability		issue purpose		
SO - WORK IN PROGRESS		PLANNING		

DBFL Consulting Engineers
Civil, Structural & Transportation Engineering
www.dbfl.ie

DUBLIN OFFICE: Ormond House, Upper Ormond Quay, Dublin 7, D07 W7H4
PHONE: +353 1 454 4030

CORK OFFICE: 14 South Mall, Cork, T12 CT91
PHONE: +353 21 2024538

WATERFORD OFFICE: 50a/B The Arbut, Marzana Gate, Canada Street, Waterford, X91 W028
PHONE: +353 51 309 500

project ref.

DEANSGRANGE CYCLE SCHEME

drawing title

ROAD LAYOUT SHEET 2


client

DLRCC

designed by	author	scale	sheet size
JH	OWF	1:250	A1
drawing no.	revision		
220012-DBFL-RD-SP-DR-C-1202	P01		


© COPYRIGHT OF THIS DRAWING IS RESERVED BY DBFL CONSULTING ENGINEERS. NO PART SHALL BE REPRODUCED OR TRANSMITTED WITHOUT THEIR WRITTEN PERMISSION.

THERE ARE TO BE NO CHANGES MADE TO ANY ELEMENTS OF THE DBFL SPECIFICATION, DRAWINGS OR DETAILS, UNLESS SUCH A CHANGE HAS BEEN AGREED IN ADVANCE, IN WRITING WITH DBFL.

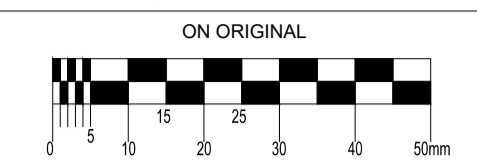

- NOTES:
1. ALL WORKS TO BE CONSTRUCTED IN ACCORDANCE WITH THE TII SPECIFICATION FOR ROAD WORKS UNLESS OVERRIDDEN BY LOCAL OVERSEEING AUTHORITY'S STANDARDS
 2. ALL ROAD MARKINGS & SIGNS SHALL COMPLY FULLY WITH THE TRAFFIC SIGNS MANUAL, PUBLISHED BY THE DEPARTMENT OF TRANSPORT.
 3. SIGNS & MARKINGS: CONTRACTOR TO CONFIRM PRECISE SETTING OUT WITH EMPLOYERS REPRESENTATIVE PRIOR TO COMPLETION.
 4. ALL TRAFFIC MANAGEMENT TO COMPLY FULLY WITH THE PROVISIONS OF CHAPTER 8 OF THE TRAFFIC SIGNS MANUAL.
 5. ALL CO-ORDINATES ARE TO IRISH TRANSVERSE MERCATOR.
 6. ALL LEVELS ARE TO ORDNANCE DATUM AND ARE IN METRES
 7. ALL PEDESTRIAN, CYCLE AND VEHICULAR ROUTES MUST BE RETAINED IN ACCORDANCE WITH APPROVED TRAFFIC MANAGEMENT PLAN.

- LEGEND
- SITE EXTENTS
 - PROPOSED ROAD
 - PROPOSED FOOTPATH
 - PROPOSED CYCLE LANE
 - PROPOSED CYCLE TRACK
 - GRASS VERGE/LANDSCAPED AREA
 - PROPOSED RAMP
 - PROPOSED PEDESTRIAN & CYCLE ROUTE
 - BUFF TACTILE PAVING
 - RED TACTILE PAVING
 - HAZARD TACTILE PAVING

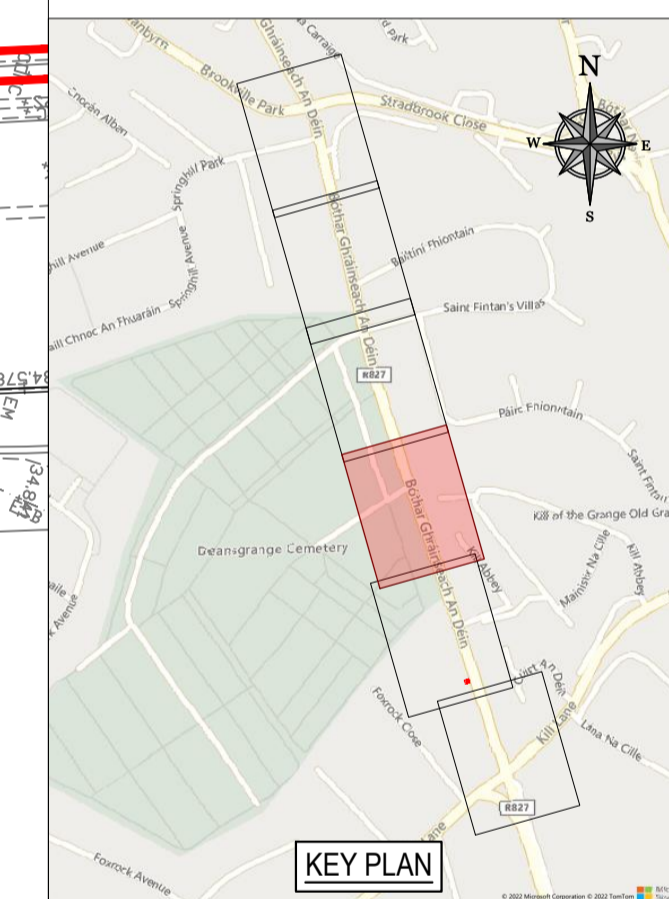

ORDNANCE SURVEY IRELAND LICENCE
No EN 0017922
© ORDNANCE SURVEY IRELAND
GOVERNMENT OF IRELAND

P01	27-07-2022	PLANNING ISSUE	GJS	JH
rev	date	description	by	chkd.
		A - Approved		
		B - Approved with comments		
		C - Do not use		

DBFL Consulting Engineers
Civil, Structural & Transportation Engineering
www.dbfl.ie


DUBLIN OFFICE: Ormond House, Upper Ormond Quay, Dublin 7, D07 W7Q4
PHONE: +353 1 406 4000
CORK OFFICE: 14 South Mall, Cork, T12 CT91
PHONE: +353 21 2024538
WATERFORD OFFICE: Suite 10 The Arkun, Maritime Gate, Canada Street, Waterford, X91 W028
PHONE: +353 51 309 500

project ref.
DEANSGRANGE CYCLE SCHEME

drawing title
ROAD LAYOUT SHEET 3

client
DLRCC

designed by	author	scale	sheet size
JH	OWF	1:250	A1
drawing no.	revision		
220012-DBFL-RD-SP-DR-C-1203	P01		

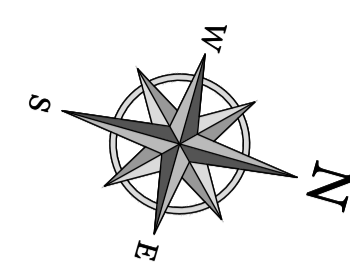


UTILISE EXISTING 3M PATH FOR PEDESTRIAN AND CYCLE FACILITIES

PROPOSED PEDESTRIAN FOOTPATH

EXISTING SHED TO BE REMOVED

DEAN'S GRANGE ROAD

DEAN'S GRANGE ROAD

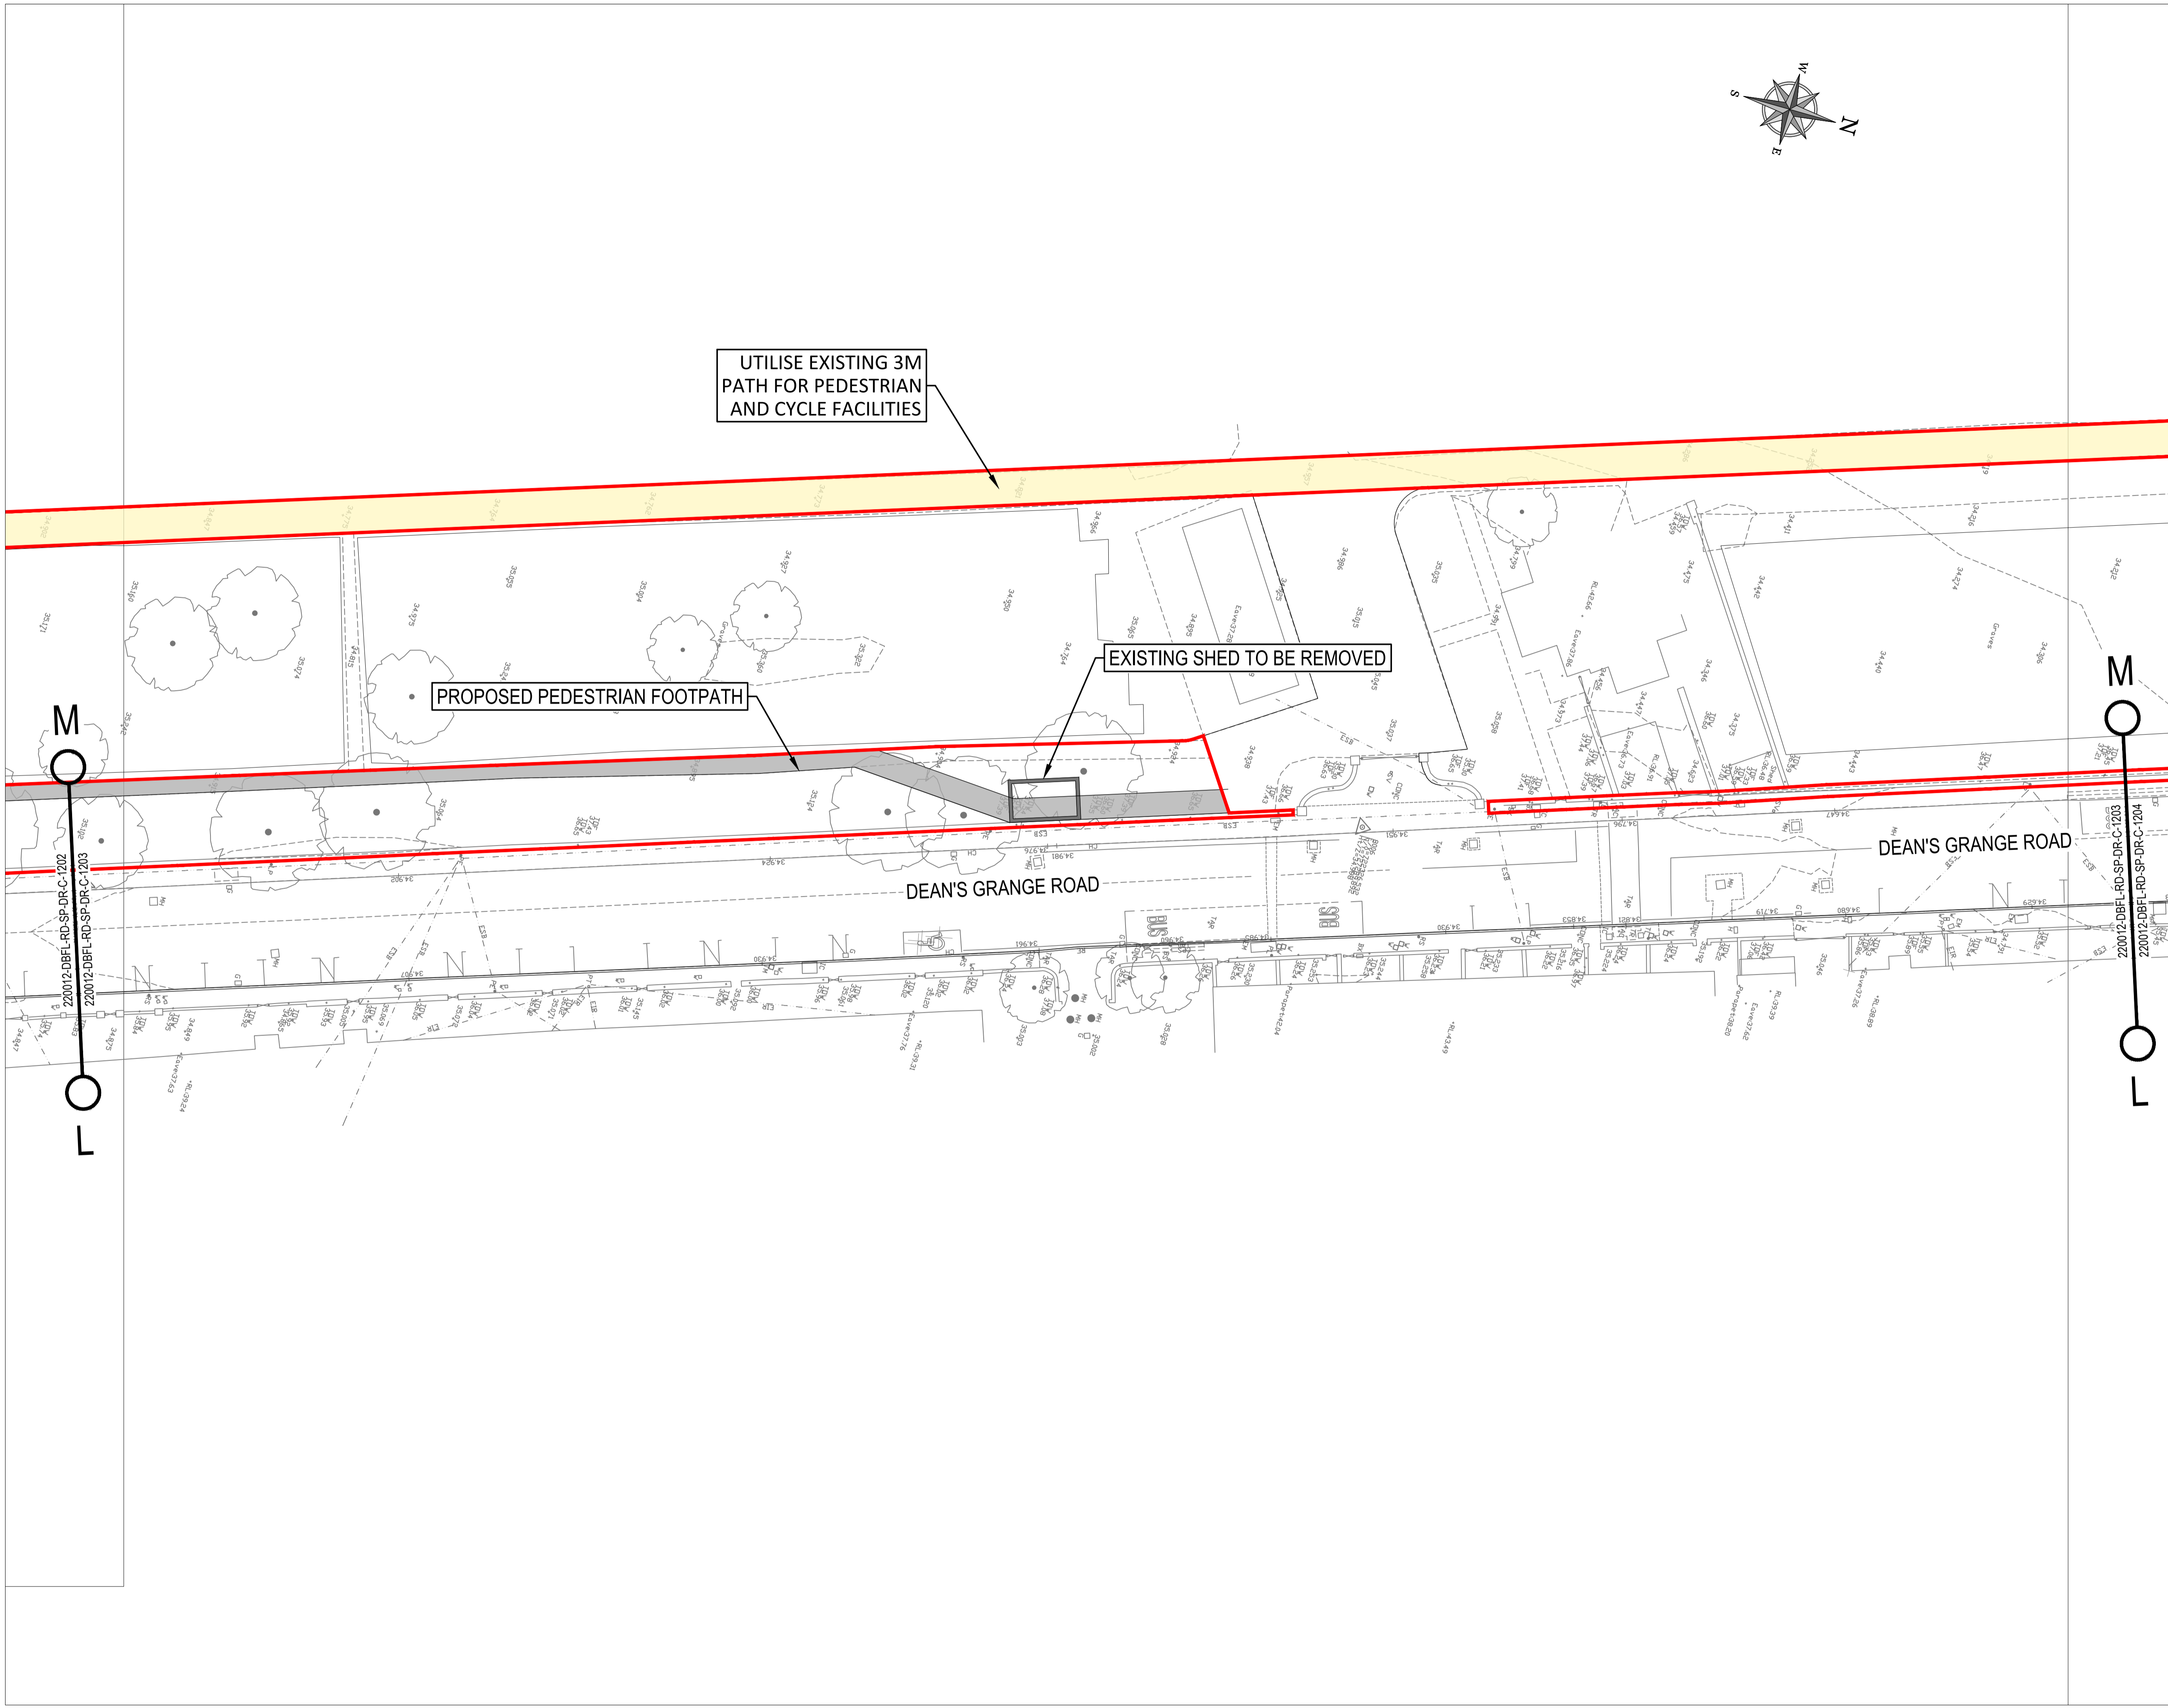


220012-DBFL-RD-SP-DR-C-1202
220012-DBFL-RD-SP-DR-C-1203

220012-DBFL-RD-SP-DR-C-1203
220012-DBFL-RD-SP-DR-C-1204

© COPYRIGHT OF THIS DRAWING IS RESERVED BY DBFL CONSULTING ENGINEERS. NO PART SHALL BE REPRODUCED OR TRANSMITTED WITHOUT THEIR WRITTEN PERMISSION.


THERE ARE TO BE NO CHANGES MADE TO ANY ELEMENTS OF THE DBFL SPECIFICATION, DRAWINGS OR DETAILS, UNLESS SUCH A CHANGE HAS BEEN AGREED IN ADVANCE, IN WRITING WITH DBFL.

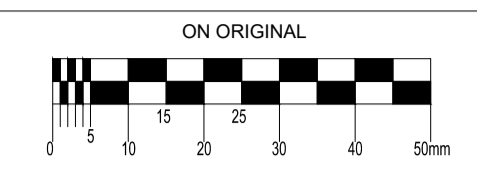

- NOTES:
- ALL WORKS TO BE CONSTRUCTED IN ACCORDANCE WITH THE TII SPECIFICATION FOR ROAD WORKS UNLESS OVERRIDDEN BY LOCAL OVERSEEING AUTHORITY'S STANDARDS
 - ALL ROAD MARKINGS & SIGNS SHALL COMPLY FULLY WITH THE TRAFFIC SIGNS MANUAL, PUBLISHED BY THE DEPARTMENT OF TRANSPORT.
 - SIGNS & MARKINGS: CONTRACTOR TO CONFIRM PRECISE SETTING OUT WITH EMPLOYERS REPRESENTATIVE PRIOR TO COMPLETION.
 - ALL TRAFFIC MANAGEMENT TO COMPLY FULLY WITH THE PROVISIONS OF CHAPTER 8 OF THE TRAFFIC SIGNS MANUAL.
 - ALL CO-ORDINATES ARE TO IRISH TRANSVERSE MERCATOR.
 - ALL LEVELS ARE TO ORDNANCE DATUM AND ARE IN METRES
 - ALL PEDESTRIAN, CYCLE AND VEHICULAR ROUTES MUST BE RETAINED IN ACCORDANCE WITH APPROVED TRAFFIC MANAGEMENT PLAN.

- LEGEND
- SITE EXTENTS
 - PROPOSED ROAD
 - PROPOSED FOOTPATH
 - PROPOSED CYCLE LANE
 - PROPOSED CYCLE TRACK
 - GRASS VERGE/LANDSCAPED AREA
 - PROPOSED RAMP
 - PROPOSED PEDESTRIAN & CYCLE ROUTE
 - BUFF TACTILE PAVING
 - RED TACTILE PAVING
 - HAZARD TACTILE PAVING

PROPOSED MEMORIAL GARDEN
INCORPORATING PAVING, PLANTING,
SEATING AND COLUMBARIUM WALLS

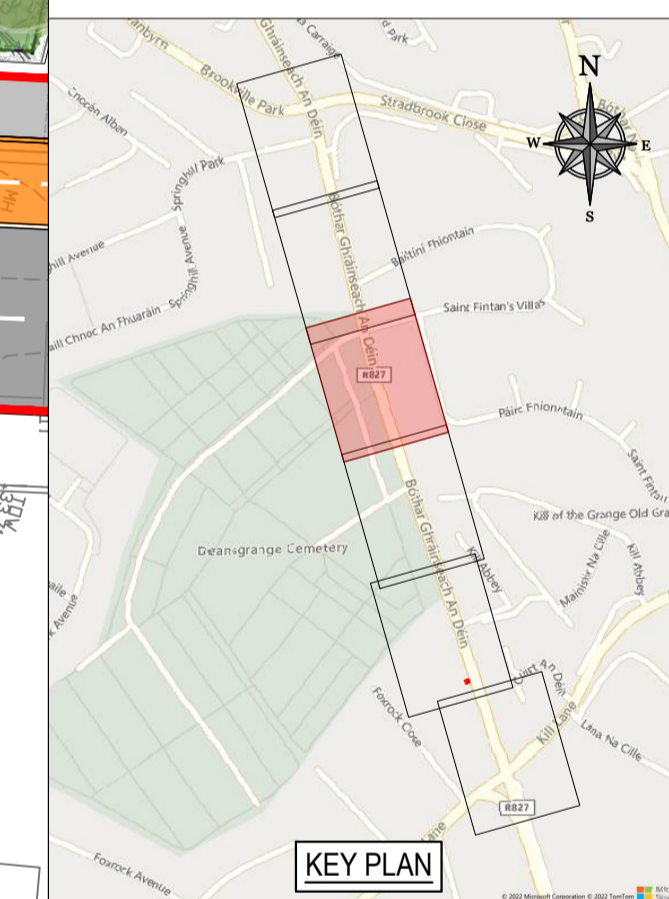

ORDNANCE SURVEY IRELAND LICENCE
No EN 0017922
© ORDNANCE SURVEY IRELAND
GOVERNMENT OF IRELAND

P01	27-07-2022	PLANNING ISSUE	GJS	JH
rev	date	description	by	chkd.
		A - Approved		
		B - Approved with comments		
		C - Do not use		

DBFL Consulting Engineers
Civil, Structural & Transportation Engineering
www.dbfl.ie


DUBLIN OFFICE: Ormond House, Upper Ormond Quay, Dublin 7, D07 W704
PHONE: +353 1 454 4000

CORK OFFICE: 14 South Mall, Cork, T12 CT91
PHONE: +353 21 2024538


WATERFORD OFFICE: Suite 10 The Arkum, Maritime Gate, Canada Street, Waterford, X91 W028
PHONE: +353 51 309 500

project ref.	DEANSGRANGE CYCLE SCHEME
drawing title	ROAD LAYOUT SHEET 4
client	DLRCC
designed by	JH
author	OWF
scale	1:250
sheet size	A1
drawing no.	220012-DBFL-RD-SP-DR-C-1204
revision	P01

MEMORIAL GARDEN
PAVING, PLANTING,
COLUMBARIUM WALLS

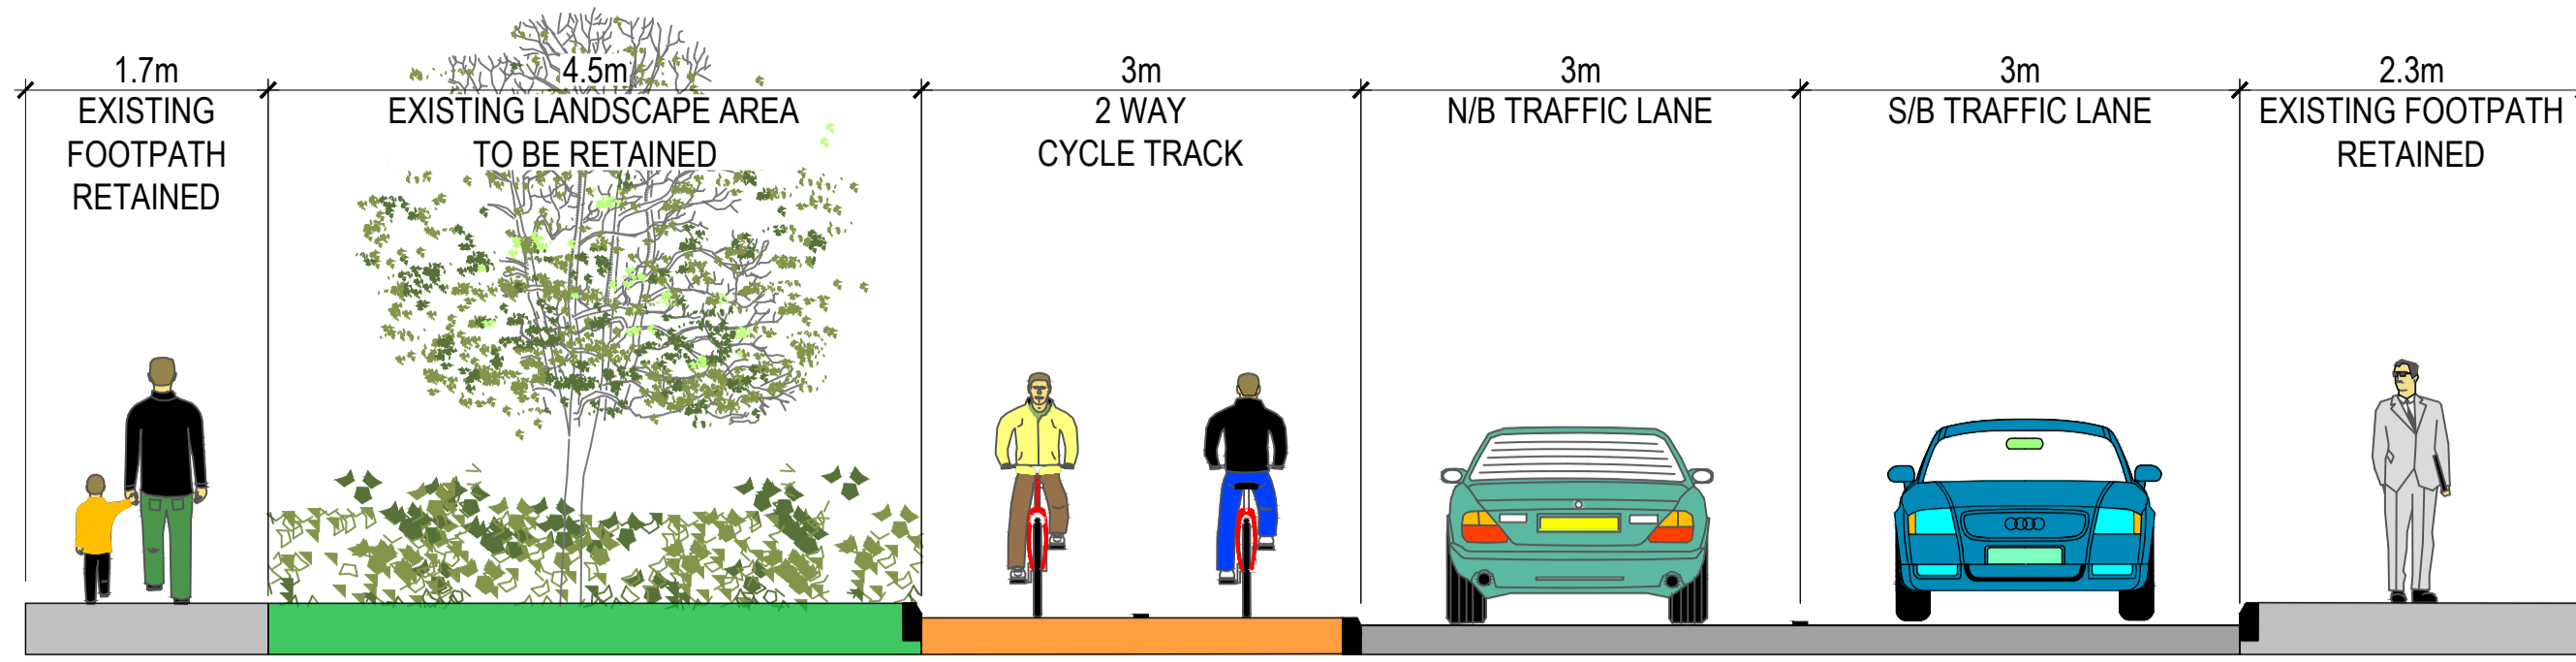


TYPICAL CROSS SECTION C-C
SCALE 1:50

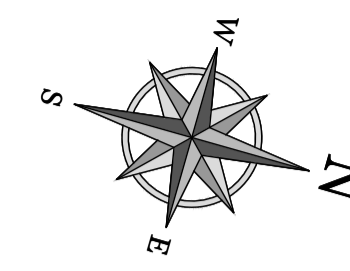


© COPYRIGHT OF THIS DRAWING IS RESERVED BY DBFL CONSULTING ENGINEERS. NO PART SHALL BE REPRODUCED OR TRANSMITTED WITHOUT THEIR WRITTEN PERMISSION.

THERE ARE TO BE NO CHANGES MADE TO ANY ELEMENTS OF THE DBFL SPECIFICATION, DRAWINGS OR DETAILS, UNLESS SUCH A CHANGE HAS BEEN AGREED IN ADVANCE, IN WRITING WITH DBFL.

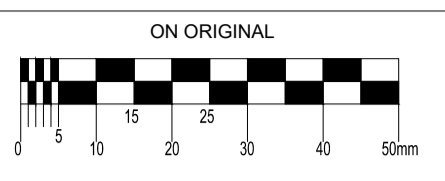

- NOTES:
- ALL WORKS TO BE CONSTRUCTED IN ACCORDANCE WITH THE TII SPECIFICATION FOR ROAD WORKS UNLESS OVERRIDDEN BY LOCAL OVERSEEING AUTHORITY'S STANDARDS
 - ALL ROAD MARKINGS & SIGNS SHALL COMPLY FULLY WITH THE TRAFFIC SIGNS MANUAL, PUBLISHED BY THE DEPARTMENT OF TRANSPORT.
 - SIGNS & MARKINGS: CONTRACTOR TO CONFIRM PRECISE SETTING OUT WITH EMPLOYERS REPRESENTATIVE PRIOR TO COMPLETION.
 - ALL TRAFFIC MANAGEMENT TO COMPLY FULLY WITH THE PROVISIONS OF CHAPTER 8 OF THE TRAFFIC SIGNS MANUAL.
 - ALL CO-ORDINATES ARE TO IRISH TRANSVERSE MERCATOR.
 - ALL LEVELS ARE TO ORDNANCE DATUM AND ARE IN METRES
 - ALL PEDESTRIAN, CYCLE AND VEHICULAR ROUTES MUST BE RETAINED IN ACCORDANCE WITH APPROVED TRAFFIC MANAGEMENT PLAN.

- LEGEND
- SITE EXTENTS
 - PROPOSED ROAD
 - PROPOSED FOOTPATH
 - PROPOSED CYCLE LANE
 - PROPOSED CYCLE TRACK
 - GRASS VERGE/LANDSCAPED AREA
 - PROPOSED RAMP
 - PROPOSED PEDESTRIAN & CYCLE ROUTE
 - BUFF TACTILE PAVING
 - RED TACTILE PAVING
 - HAZARD TACTILE PAVING

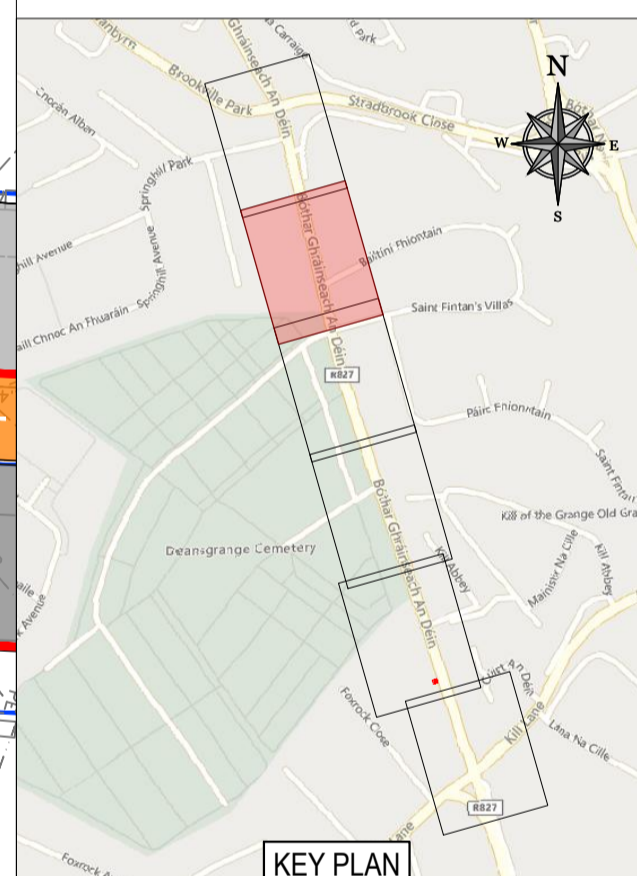

ORDNANCE SURVEY IRELAND LICENCE
No EN 0017922
© ORDNANCE SURVEY IRELAND
GOVERNMENT OF IRELAND


P01	27-07-2022	PLANNING ISSUE	GJS	JH
rev	date	description	by	chkd.
		A - Approved		
		B - Approved with comments		
		C - Do not use		

DBFL Consulting Engineers
Civil, Structural & Transportation Engineering
www.dbfl.ie

DUBLIN OFFICE: Ormond House, Upper Ormond Quay, Dublin 7, D07 W7Q4
PHONE: +353 1 454 4000
CORK OFFICE: 14 South Mall, Cork, T12 CT91
PHONE: +353 21 2024538
WATERFORD OFFICE: Suite 10 The Arkun, Maritime Gate, Canada Street, Waterford, X91 W028
PHONE: +353 51 309 500

project ref.	DEANSGRANGE CYCLE SCHEME
drawing title	ROAD LAYOUT SHEET 5
client	DLRCC
designed by	JH
author	OWF
scale	1:250
sheet size	A1
drawing no.	220012-DBFL-RD-SP-DR-C-1205
revision	P01


© COPYRIGHT OF THIS DRAWING IS RESERVED BY DBFL CONSULTING ENGINEERS. NO PART SHALL BE REPRODUCED OR TRANSMITTED WITHOUT THEIR WRITTEN PERMISSION.
 THERE ARE TO BE NO CHANGES MADE TO ANY ELEMENTS OF THE DBFL SPECIFICATION, DRAWINGS OR DETAILS, UNLESS SUCH A CHANGE HAS BEEN AGREED IN ADVANCE, IN WRITING WITH DBFL.

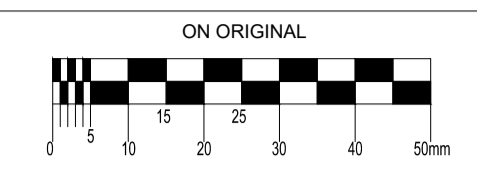

- NOTES:**
- ALL WORKS TO BE CONSTRUCTED IN ACCORDANCE WITH THE TII SPECIFICATION FOR ROAD WORKS UNLESS OVERRIDDEN BY LOCAL OVERSEEING AUTHORITY'S STANDARDS
 - ALL ROAD MARKINGS & SIGNS SHALL COMPLY FULLY WITH THE TRAFFIC SIGNS MANUAL, PUBLISHED BY THE DEPARTMENT OF TRANSPORT.
 - SIGNS & MARKINGS: CONTRACTOR TO CONFIRM PRECISE SETTING OUT WITH EMPLOYERS REPRESENTATIVE PRIOR TO COMPLETION.
 - ALL TRAFFIC MANAGEMENT TO COMPLY FULLY WITH THE PROVISIONS OF CHAPTER 8 OF THE TRAFFIC SIGNS MANUAL.
 - ALL CO-ORDINATES ARE TO IRISH TRANSVERSE MERCATOR.
 - ALL LEVELS ARE TO ORDNANCE DATUM AND ARE IN METRES
 - ALL PEDESTRIAN, CYCLE AND VEHICULAR ROUTES MUST BE RETAINED IN ACCORDANCE WITH APPROVED TRAFFIC MANAGEMENT PLAN.

LEGEND

	SITE EXTENTS
	PROPOSED ROAD
	PROPOSED FOOTPATH
	PROPOSED CYCLE LANE
	PROPOSED CYCLE TRACK
	GRASS VERGE/LANDSCAPED AREA
	PROPOSED RAMP
	PROPOSED PEDESTRIAN & CYCLE ROUTE
	BUFF TACTILE PAVING
	RED TACTILE PAVING
	HAZARD TACTILE PAVING

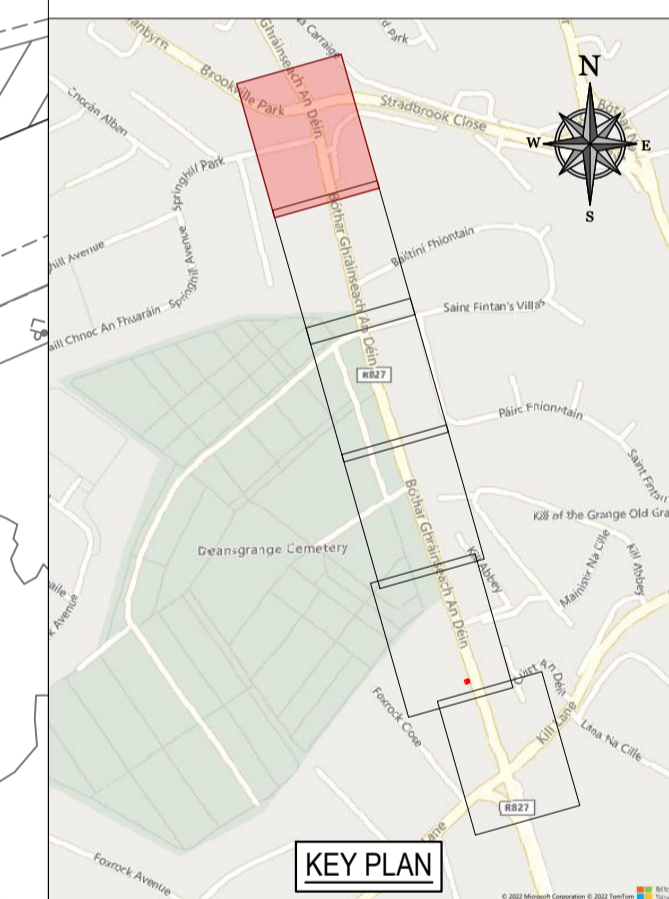

ORDNANCE SURVEY IRELAND LICENCE
 No EN 0017922
 © ORDNANCE SURVEY IRELAND
 GOVERNMENT OF IRELAND

P01	27-07-2022	PLANNING ISSUE	GJS	JH
rev	date	description	by	chkd.
		A - Approved		
		B - Approved with comments		
		C - Do not use		
client approval				
suitability		issue purpose		
SO - WORK IN PROGRESS		PLANNING		

DBFL Consulting Engineers
 Civil, Structural & Transportation Engineering
 www.dbfl.ie

DUBLIN OFFICE: Ormond House, Upper Ormond Quay, Dublin 7, D07 W704
 PHONE +353 1 454 4000

CORK OFFICE: 14 South Mall, Cork, T12 CT91
 PHONE +353 21 2024538

WATERFORD OFFICE: Suite 10 The Ashurst, Maritime Gate, Canada Street, Waterford, X91 W028
 PHONE +353 51 309 500

project ref.

DEANSGRANGE CYCLE SCHEME


drawing title

ROAD LAYOUT SHEET 6

client


DLRCC

designed by	author	scale	sheet size
JH	OWF	1:250	A1
drawing no.			revision
220012-DBFL-RD-SP-DR-C-1206			P01

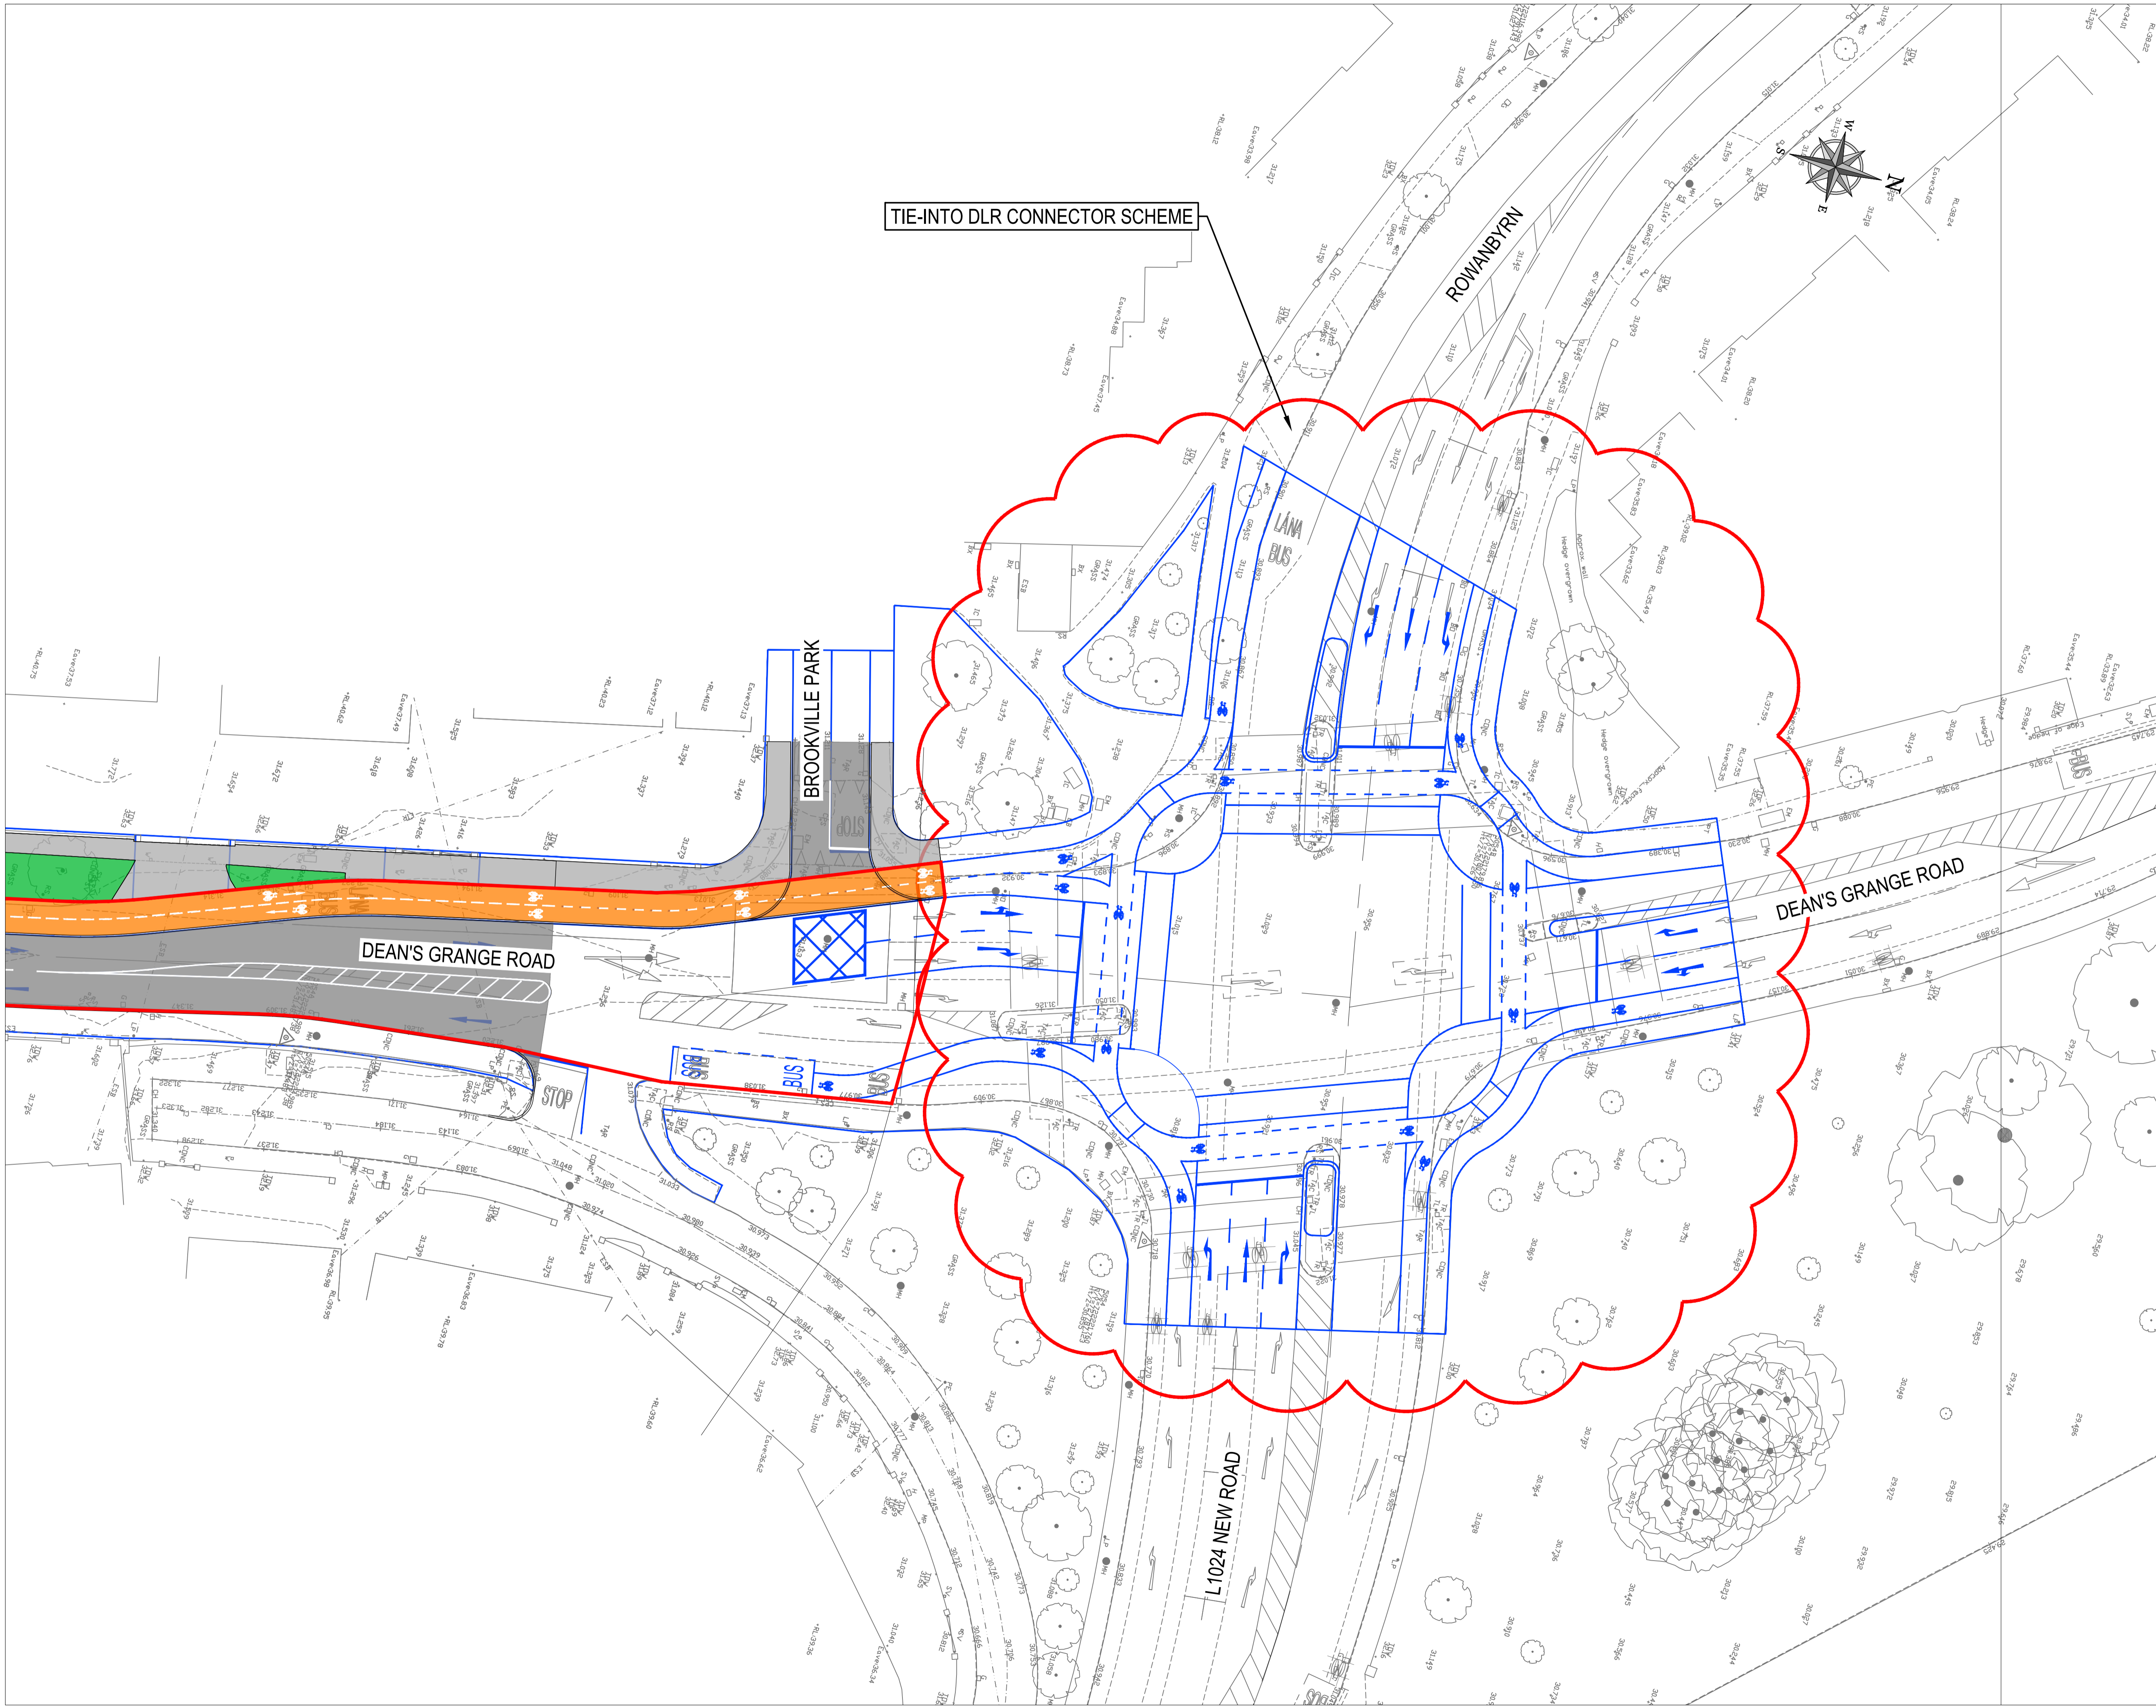


© COPYRIGHT OF THIS DRAWING IS RESERVED BY DBFL CONSULTING ENGINEERS. NO PART SHALL BE REPRODUCED OR TRANSMITTED WITHOUT THEIR WRITTEN PERMISSION.


THERE ARE TO BE NO CHANGES MADE TO ANY ELEMENTS OF THE DBFL SPECIFICATION, DRAWINGS OR DETAILS, UNLESS SUCH A CHANGE HAS BEEN AGREED IN ADVANCE, IN WRITING WITH DBFL.

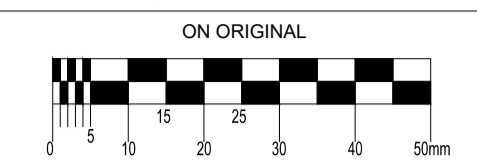

NOTES:

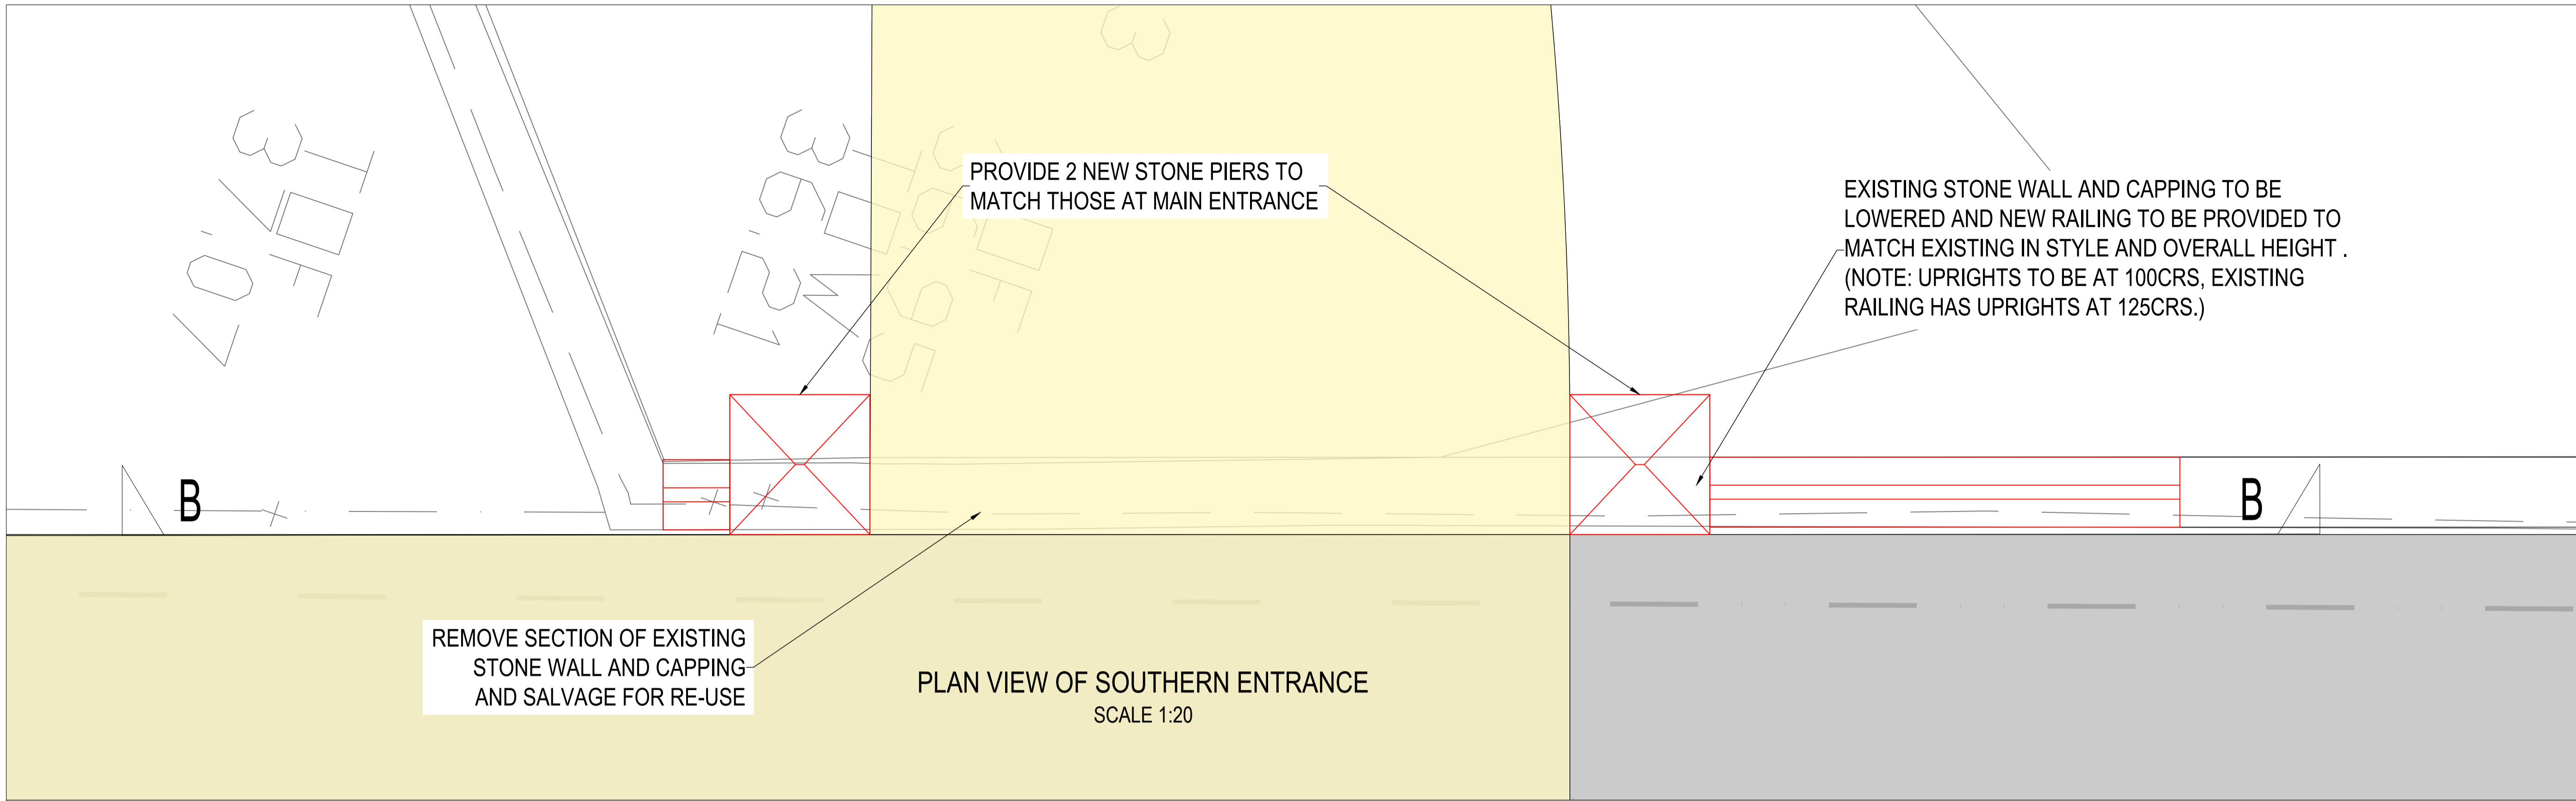

PLAN VIEW OF SOUTHERN ENTRANCE
SCALE 1:20

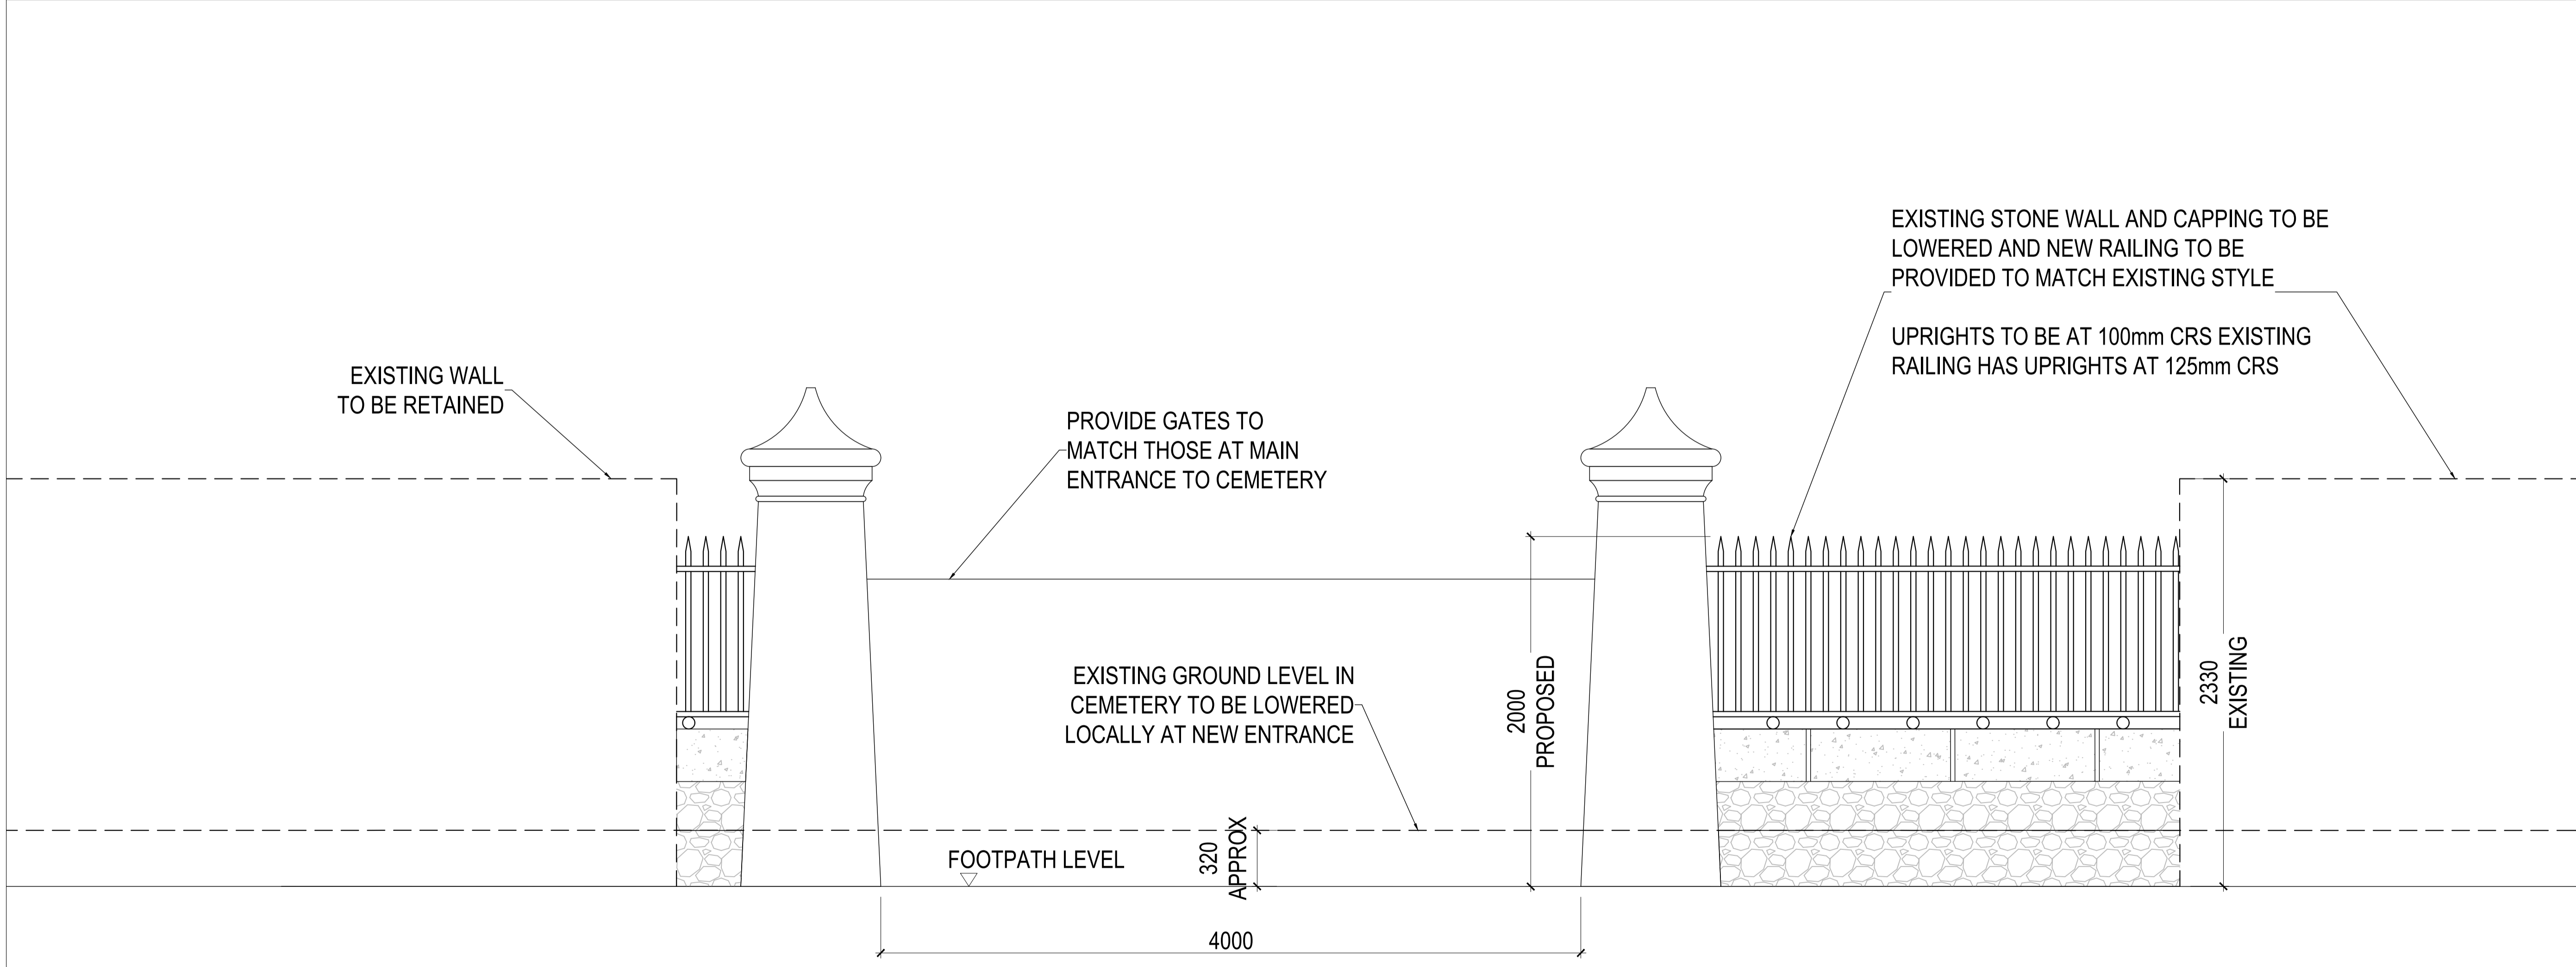

SECTION B-B SOUTHERN CEMETERY ENTRANCE
SCALE 1:20

rev	date	description	by	chkd.
A-		Approved		
B-		Approved with comments		
C-		Do not use		

suitability: SO - WORK IN PROGRESS FOR INFORMATION

DBFL Consulting Engineers
Civil, Structural & Transportation Engineering
www.dbfl.ie

DUBLIN OFFICE: Ormond House, Upper Ormond Quay, Dublin 7, D07 W704
PHONE: +353 1 454 4000
CORK OFFICE: 14 South Mall, Cork, T12 CT91
PHONE: +353 21 2624538
WATERFORD OFFICE: Suite 10 The Atrium, Maritime Gate, Canada Street, Waterford, X91 W028
PHONE: +353 51 309 500

project ref:

DEANSGRANGE CYCLE SCHEME

drawing title:
SOUTHERN CEMETERY WALL
DETAILS

client:
DLRCC

designed by	author	scale	sheet size
LMB	RMC	1:25	A1
drawing no.	revision		
220012-DBFL-RD-SP-DR-C-5212	P0		