


**A GENERAL ARRANGEMENT**  
141.5 Scale: 1:500

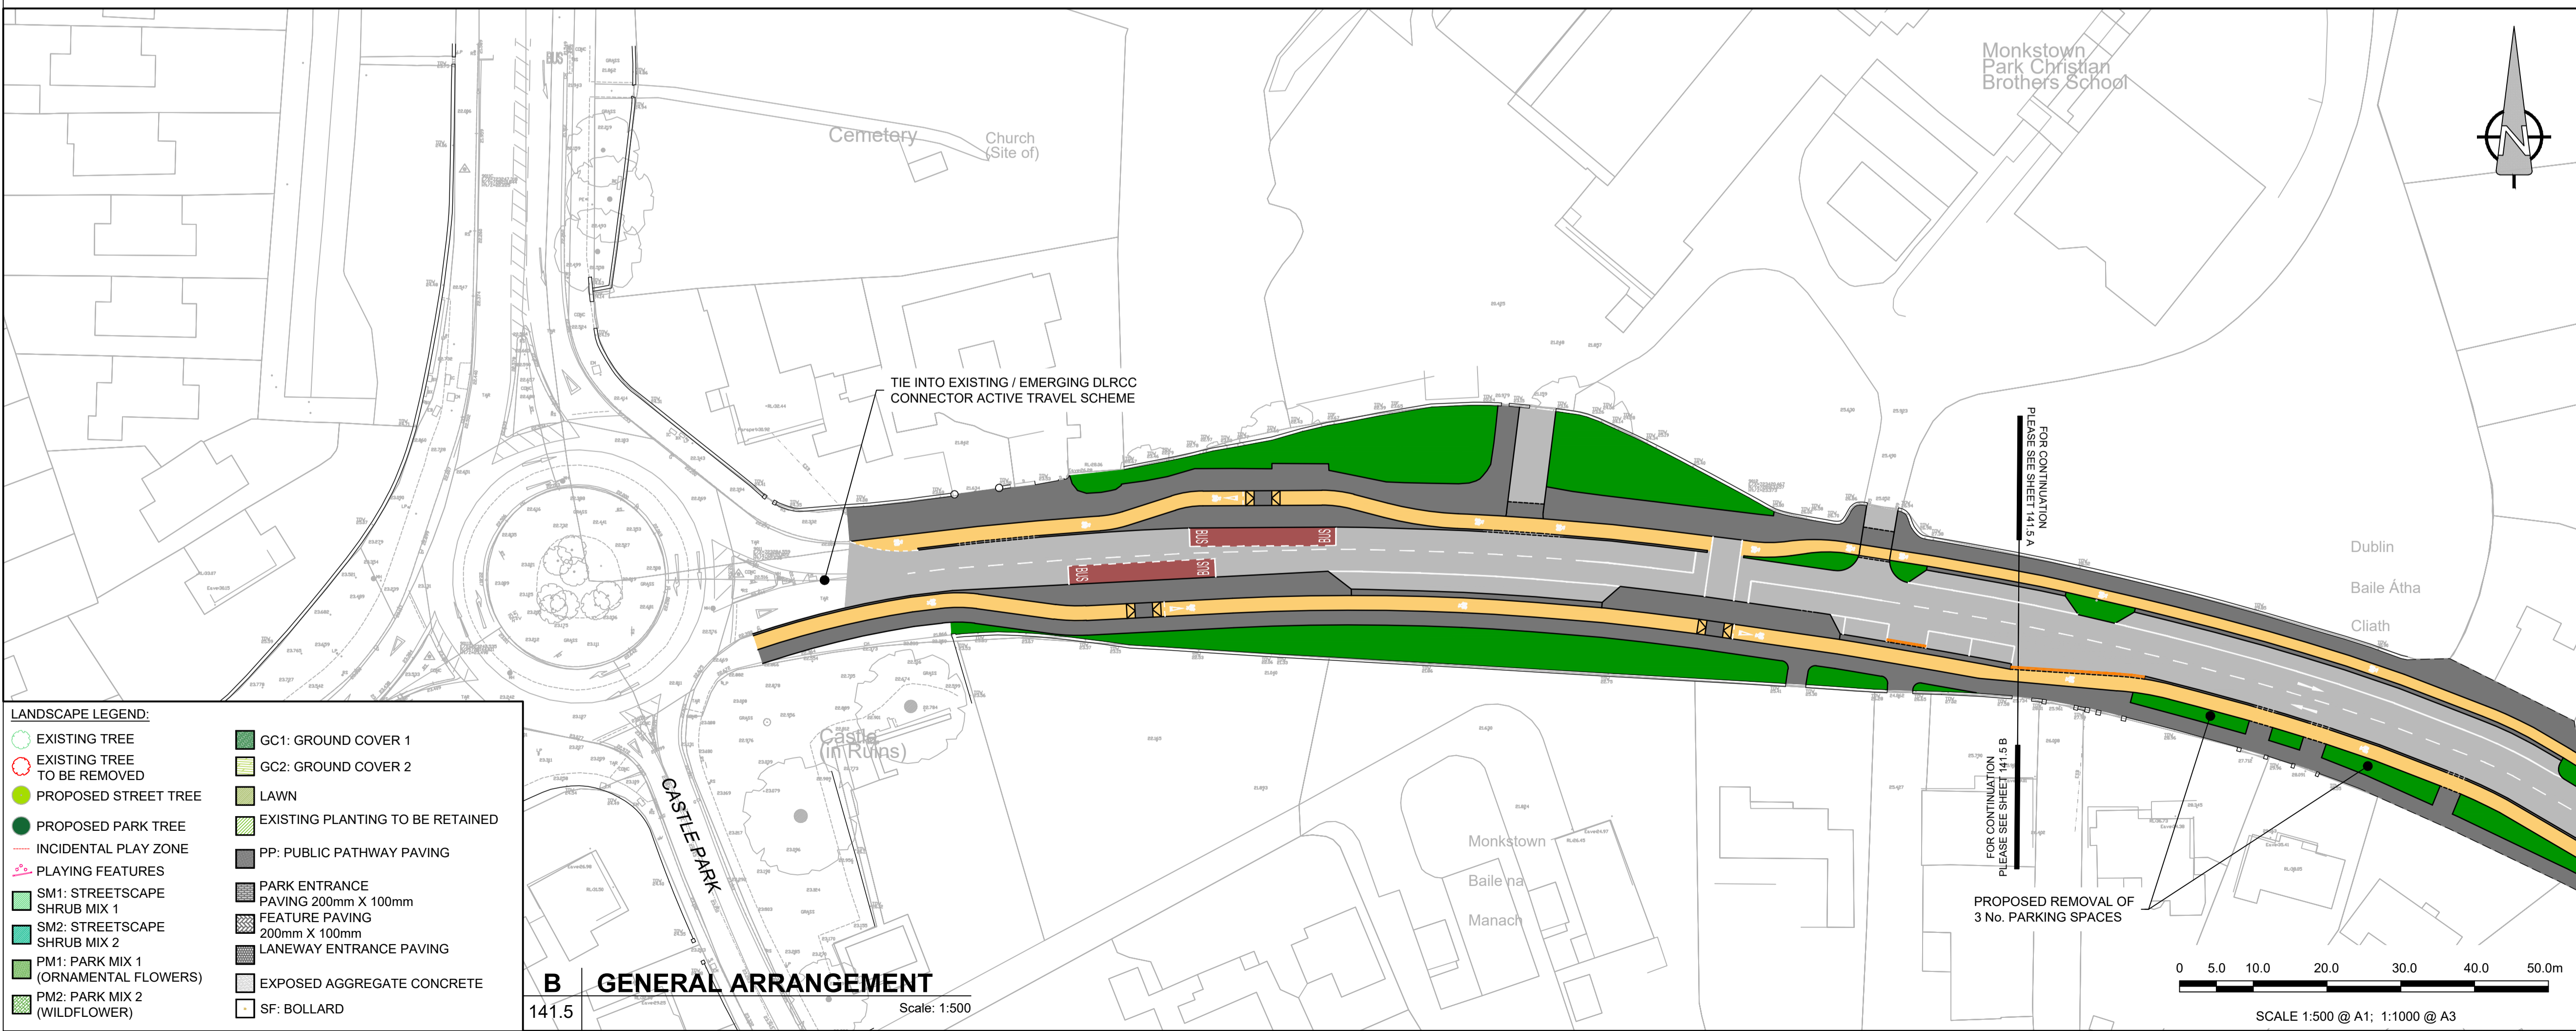

**LANDSCAPE LEGEND:**

- EXISTING TREE
- EXISTING TREE TO BE REMOVED
- PROPOSED STREET TREE
- PROPOSED PARK TREE
- INCIDENTAL PLAY ZONE
- \* PLAYING FEATURES
- SM1: STREETSCAPE SHRUB MIX 1
- SM2: STREETSCAPE SHRUB MIX 2
- PM1: PARK MIX 1 (ORNAMENTAL FLOWERS)
- PM2: PARK MIX 2 (WILDFLOWER)
- GC1: GROUND COVER 1
- GC2: GROUND COVER 2
- LAWN
- EXISTING PLANTING TO BE RETAINED
- PP: PUBLIC PATHWAY PAVING
- PARK ENTRANCE PAVING 200mm X 100mm
- FEATURE PAVING 200mm X 100mm
- LANEWAY ENTRANCE PAVING
- EXPOSED AGGREGATE CONCRETE
- SF: BOLLARD

**B GENERAL ARRANGEMENT**  
141.5 Scale: 1:500

**AECOM**

**PROJECT**  
DUN LAOGHAIRE CENTRAL ACTIVE TRAVEL SCHEME

**CLIENT**

**CONSULTANT**

AECOM  
Adelphi Plaza  
George's Street Upper  
Dun Laoghaire Co. Dublin  
Tel: +353(0)1 2383100 Fax: +353(0)1 2383199  
www.aecom.com


- NOTES:**
1. THIS DRAWING IS TO BE READ IN CONJUNCTION WITH ALL OTHER RELEVANT DRAWINGS, ANY DISCREPANCIES, ERRORS OR OMISSIONS TO BE BROUGHT TO THE ATTENTION OF THE DESIGNER.
  2. ALL DIMENSIONS ARE IN METERS UNLESS STATED OTHERWISE.
  3. DO NOT SCALE. ALL DIMENSIONS AND COORDINATES SHALL BE CHECKED AND CONFIRMED ON SITE.

**KEY:**

<span style="background-color: yellow; width: 20px; height: 10px;"></span>	CYCLE TRACK
<span style="background-color: grey; width: 20px; height: 10px;"></span>	CARRIAGEWAY
<span style="background-color: darkgrey; width: 20px; height: 10px;"></span>	FOOTWAY / ISLAND
<span style="background-color: blue; width: 20px; height: 10px;"></span>	SHARED PATH
<span style="background-color: lightgrey; width: 20px; height: 10px;"></span>	LANDSCAPED AREA
<span style="background-color: red; width: 20px; height: 10px;"></span>	BUS BAY
<span style="background-color: lightblue; width: 20px; height: 10px;"></span>	BUS LANE

**ISSUE/REVISION**

I/R	DATE	DESCRIPTION
A	AUGUST 2022	ISSUED FOR CONSULTATION

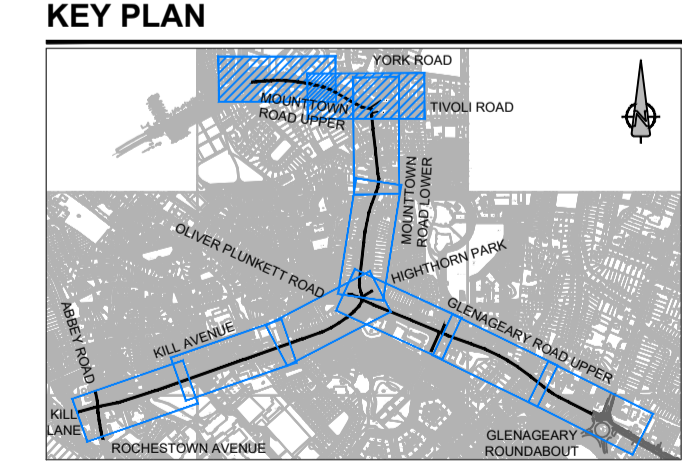

**PROJECT NUMBER**  
60661468

**SHEET TITLE**  
GENERAL ARRANGEMENT SHEET 5 OF 5

**SHEET NUMBER**  
SHT\_DLRC\_DD\_141.5

This drawing has been prepared for the use of AECOM's client. It may not be used, modified, reproduced or relied upon by third parties, except as agreed by AECOM or as required by law. AECOM accepts no responsibility, and denies any liability, whatsoever, to any party that uses or relies on this drawing without AECOM's express written consent. Do not scale this document. All measurements must be obtained from the stated dimensions.