

A1
1
2
3
4
5
6
7
8
9
10

A B C D E F G H I J K L M N O P

- Legend
- Carriageway
 - Proposed Footpath
 - Cycle Track
 - Shared Path
 - Raised Table
 - Grass Area/Verge
 - 'Cycle Street' (red coloured pavement)
 - 'Cycle Street' at-grade Textured Strip

Issue	Date	By	Chkd	Appd
P03	29/01/24	ES	JF	JF
P02	10/01/24	ES	JF	JF
P01	06/10/23	ES	JF	JF

Client
Dun Laoghaire Rathdown
County Council

Job Title
Cherrywood to Rathmichael Manor
Rapid Build Cycle Scheme

Scale at A1
1:1000
Discipline
Planning

ARUP

Arup, 50 Ringsend Road
Dublin 4
Tel +353(0)1 233 4455 Fax +353(0)1 668 3169
www.arup.ie



Drawing Title
General Arrangement - Overview

Drawing Status
S2 - Suitable for Information


Job No
278406-00

Drawing No
CSG-ARUP-ZZ-ZZ-DR-CH-0100

Issue
P03

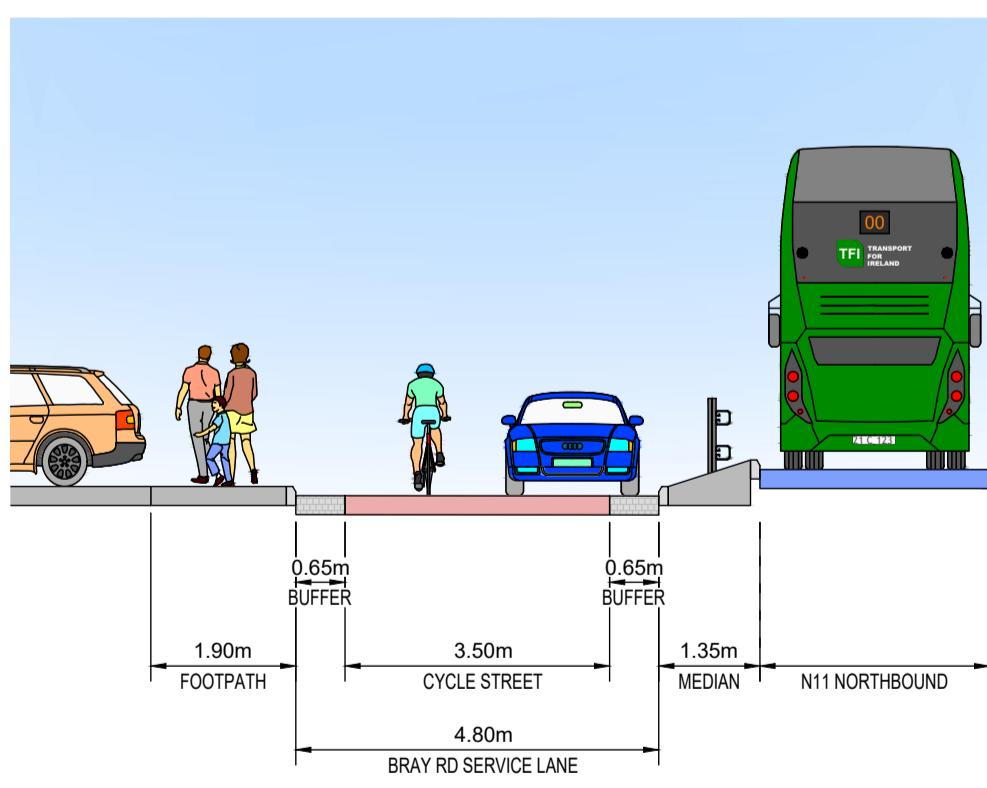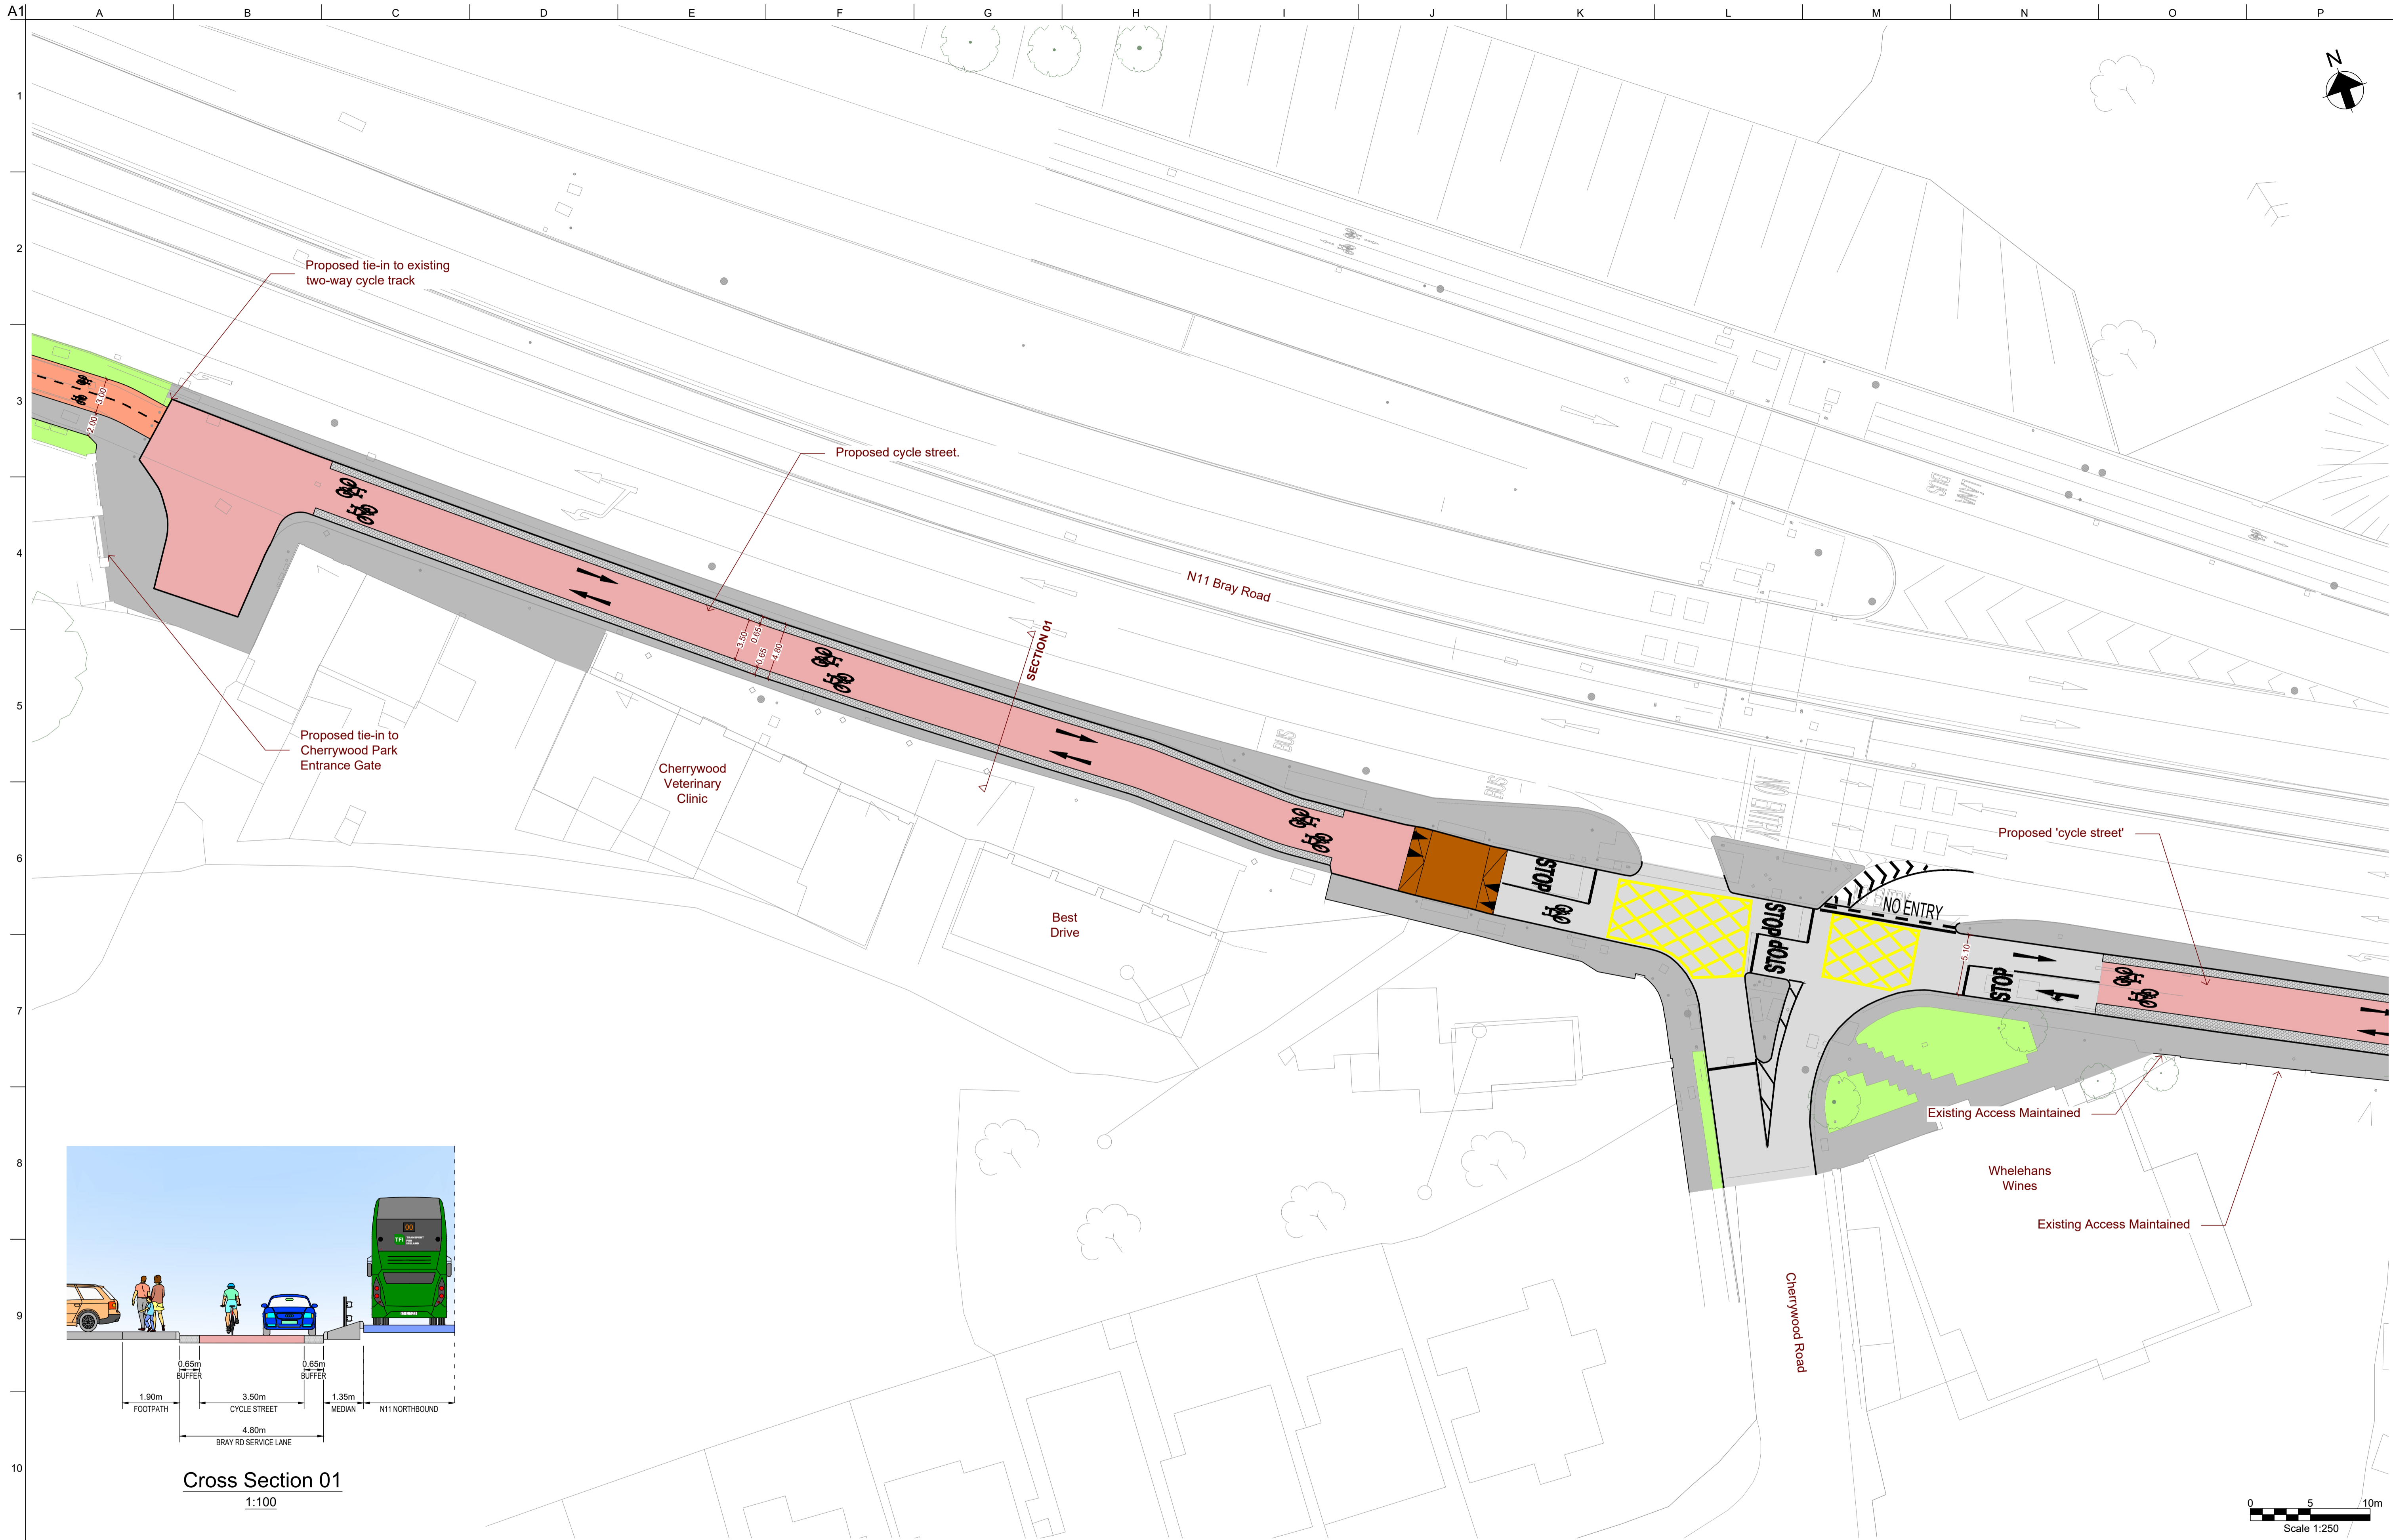

Cross Section 01
1:100

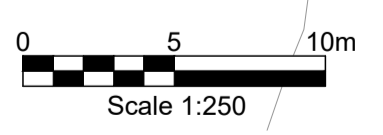

- Legend**
- Carriageway
 - Proposed Footpath
 - Cycle Track
 - Shared Path
 - Raised Table
 - Grass Area/Verge
 - 'Cycle Street' (red coloured pavement)
 - 'Cycle Street' at-grade Textured Strip

P03	29/01/24	ES	JF	JF
P02	10/01/24	ES	JF	JF
P01	06/10/23	ES	JF	JF
Issue	Date	By	Chkd	Appd

Client
**Dun Laoghaire Rathdown
County Council**

Job Title
**Cherrywood to Rathmichael Manor
Rapid Build Cycle Scheme**



ARUP

Arup, 50 Ringsend Road
Dublin 4
Tel +353(0)1 233 4455 Fax +353(0)1 668 3169
www.arup.ie


Drawing Title
**General Arrangement
Sheet 1 of 4**

Drawing Status
S2 - Suitable for Information

Job No	Drawing No	Issue
278406-00	CSG-ARUP-ZZ-ZZ-DR-CH-0101	P03

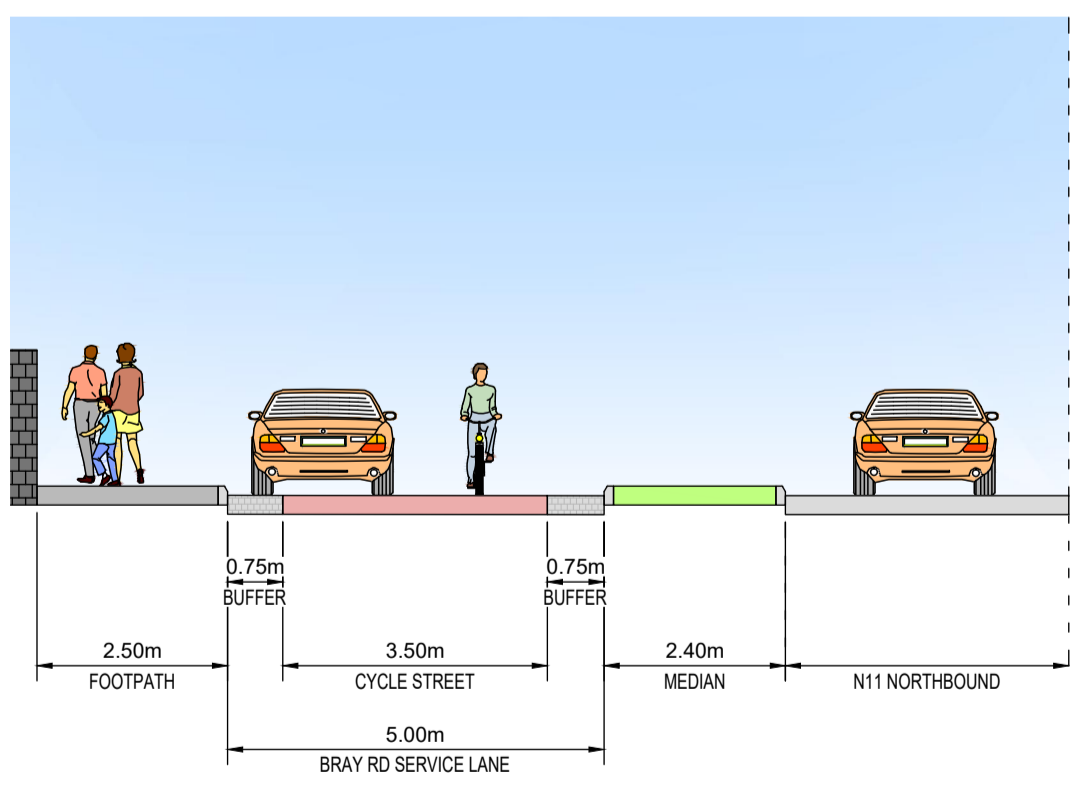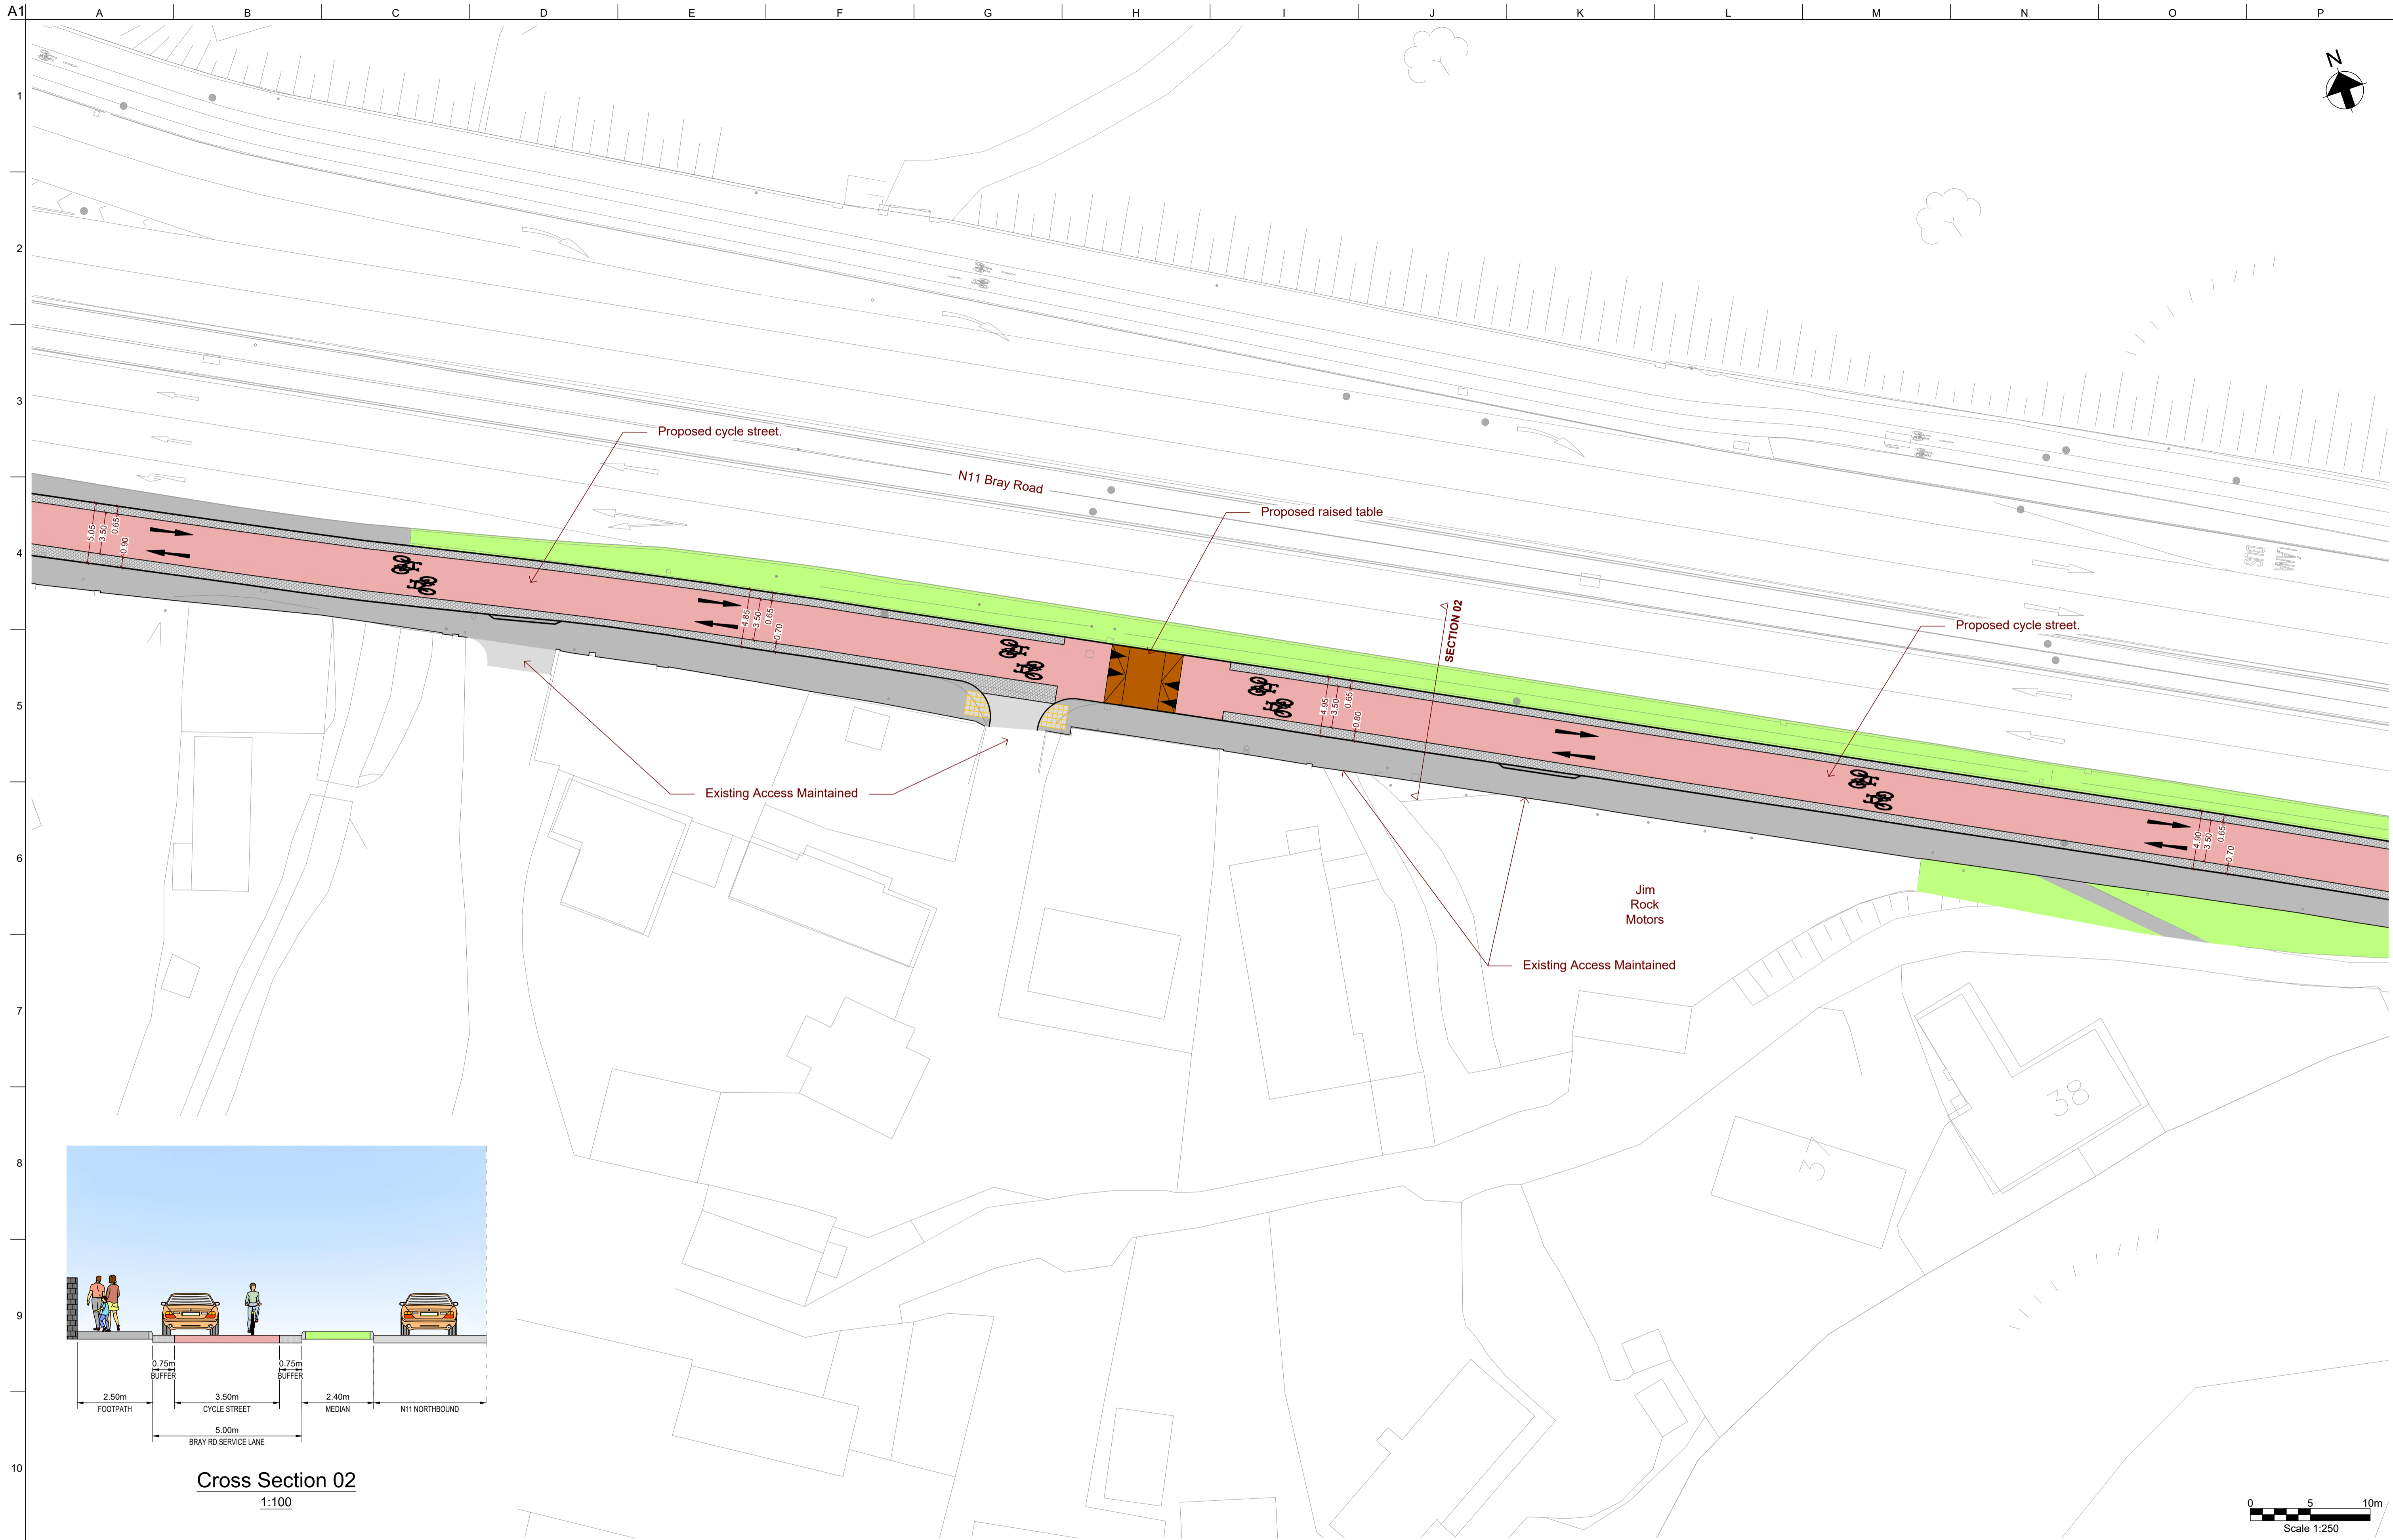

Cross Section 02
1:100

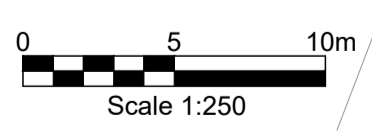

- Legend**
- Carriageway
 - Proposed Footpath
 - Cycle Track
 - Shared Path
 - Raised Table
 - Grass Area/Verge
 - 'Cycle Street' (red coloured pavement)
 - 'Cycle Street' at-grade Textured Strip

Issue	Date	By	Chkd	Appd
P03	29/01/24	ES	JF	JF
P02	10/01/24	ES	JF	JF
P01	06/10/23	ES	JF	JF

Client
**Dun Laoghaire Rathdown
County Council**

Job Title
**Cherrywood to Rathmichael Manor
Rapid Build Cycle Scheme**



Scale at A1: 1:250
Discipline: Planning

ARUP


Arup, 50 Ringsend Road
Dublin 4
Tel +353(0)1 233 4455 Fax +353(0)1 668 3169
www.arup.ie

Drawing Title
**General Arrangement
Sheet 2 of 4**

Drawing Status
S2 - Suitable for Information
Job No: **278406-00** Drawing No: **CSG-ARUP-ZZ-ZZ-DR-CH-0102** Issue: **P03**

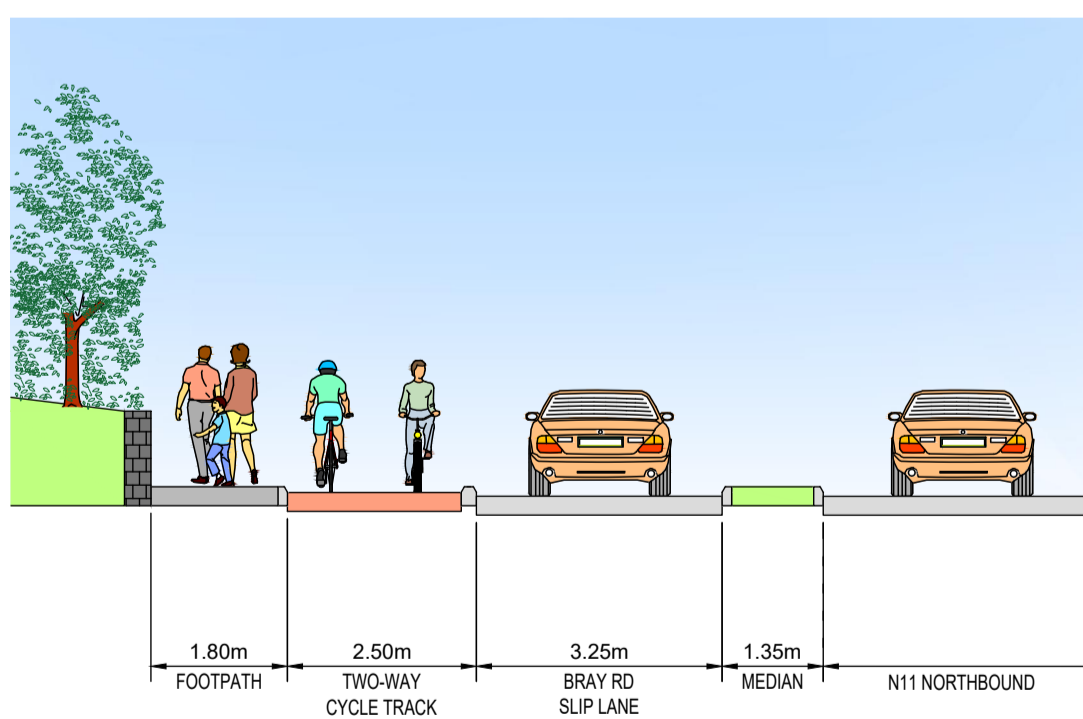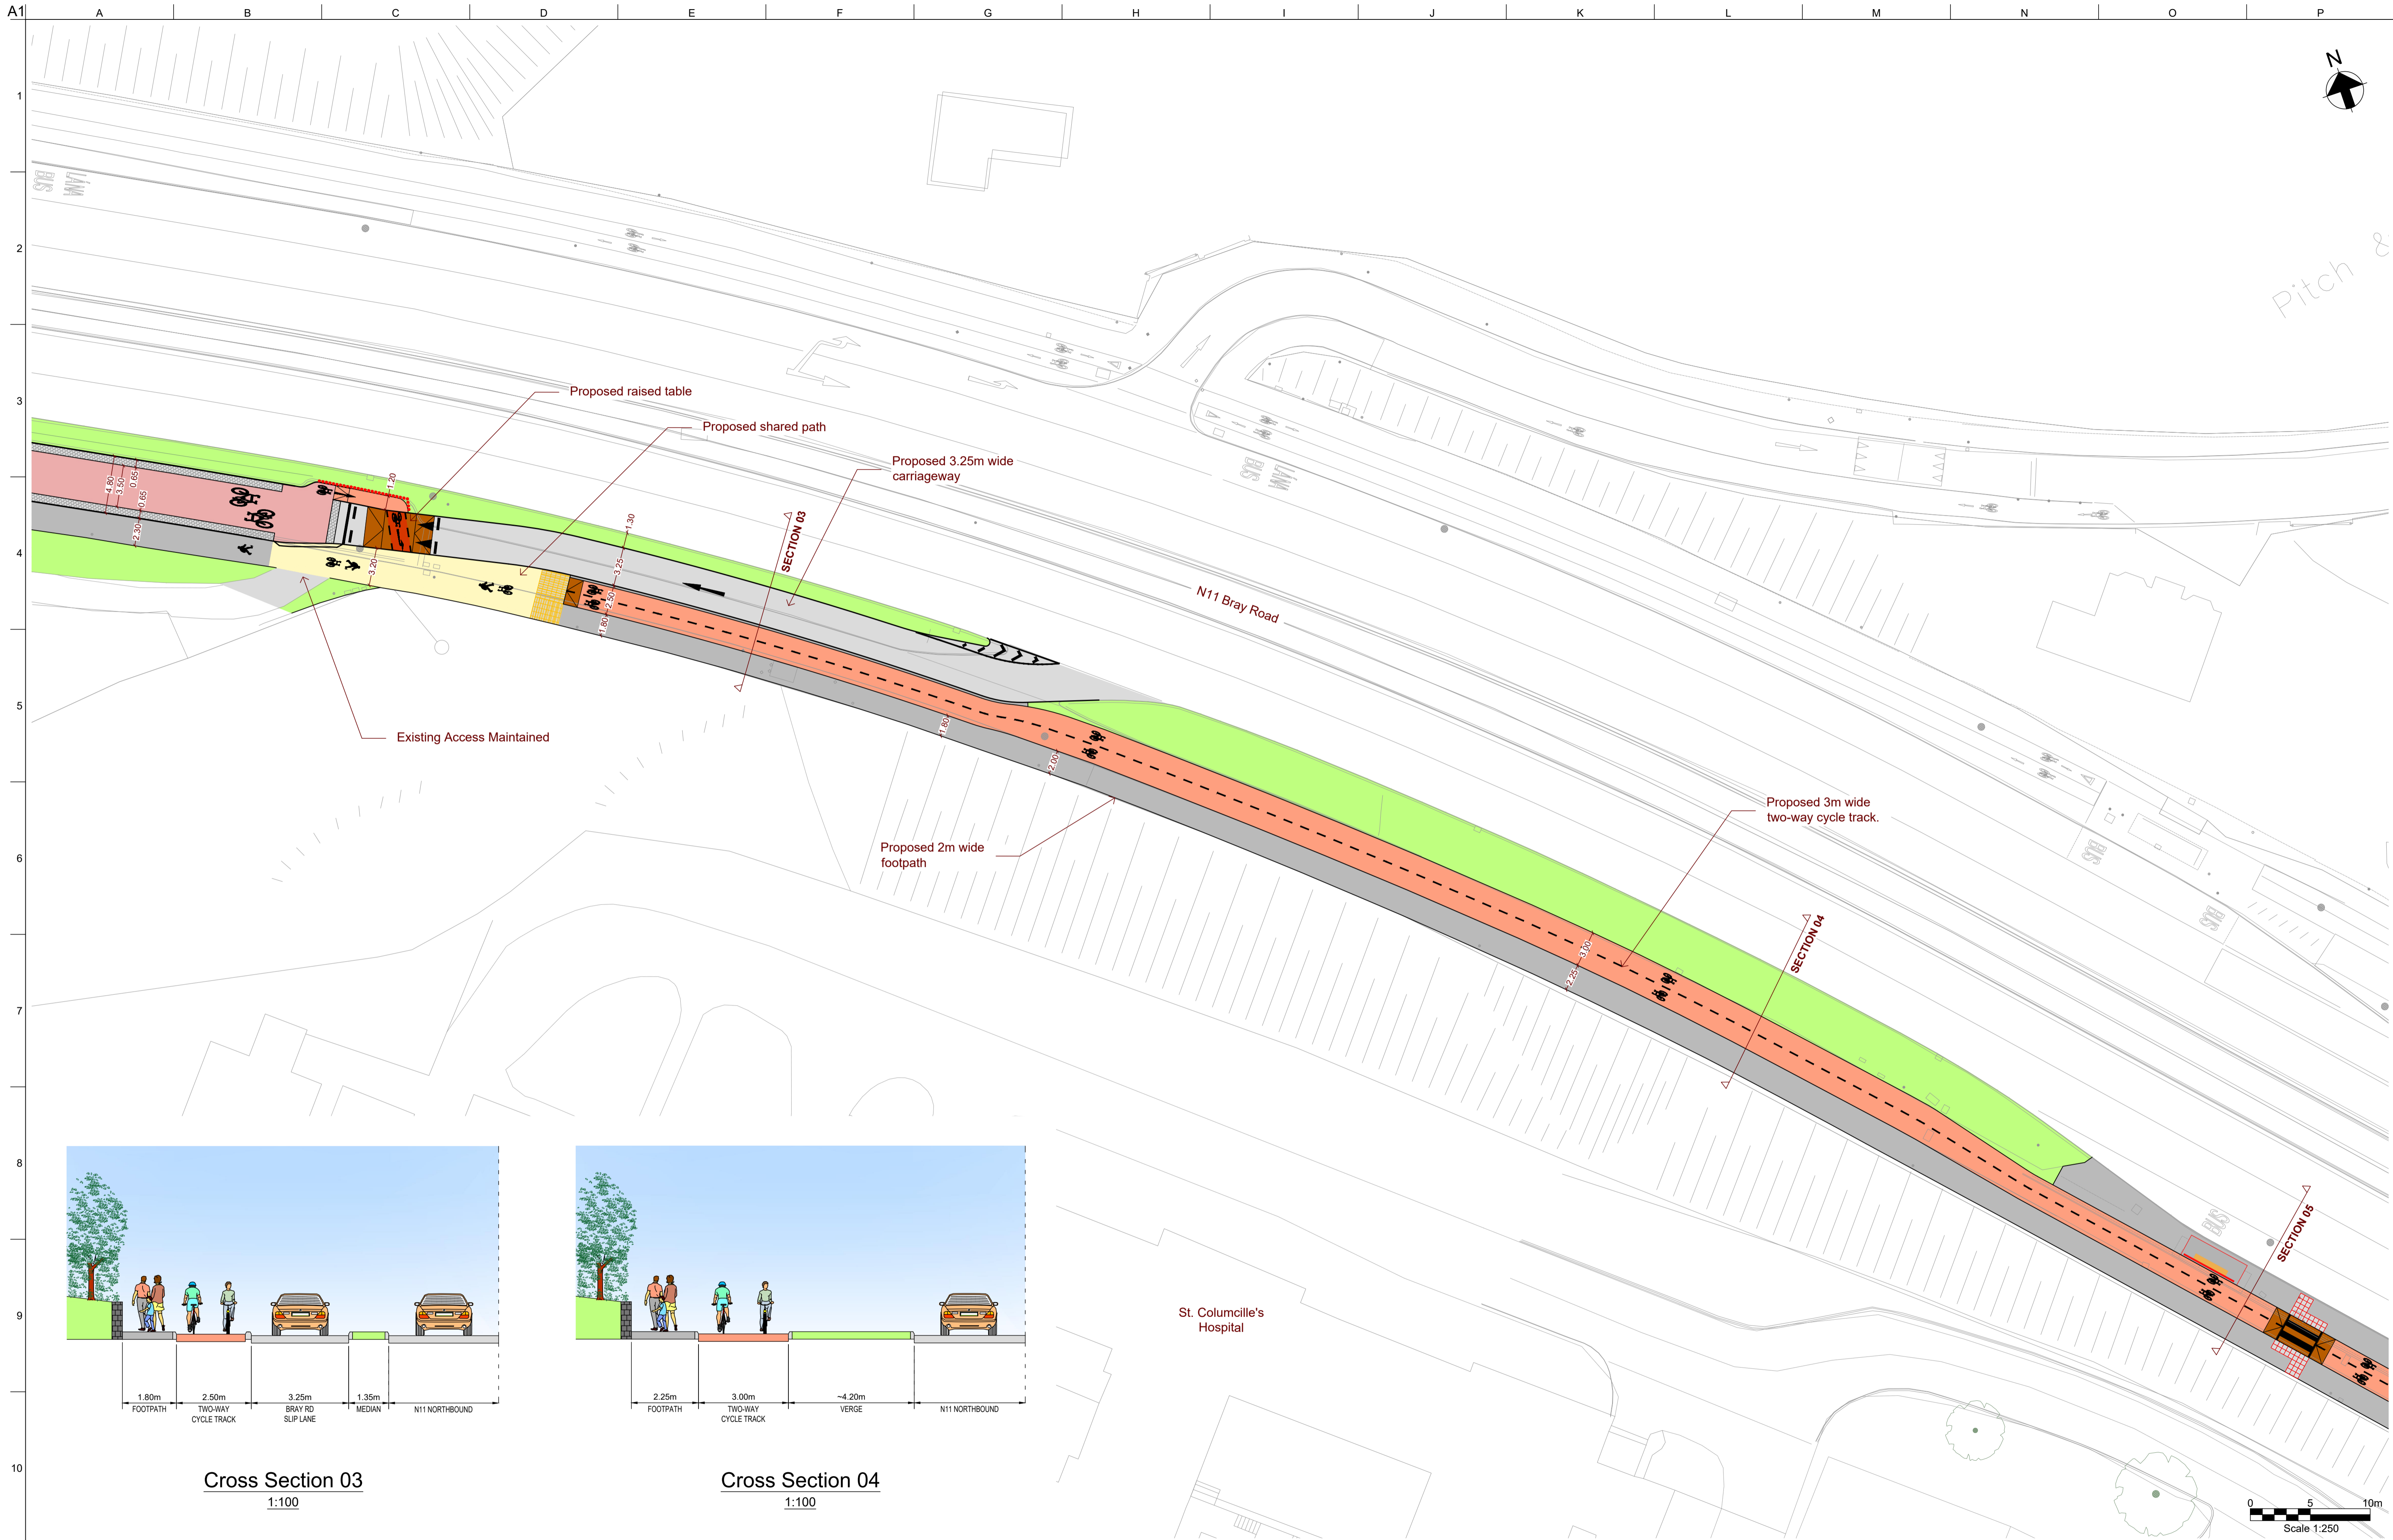

Cross Section 03
1:100

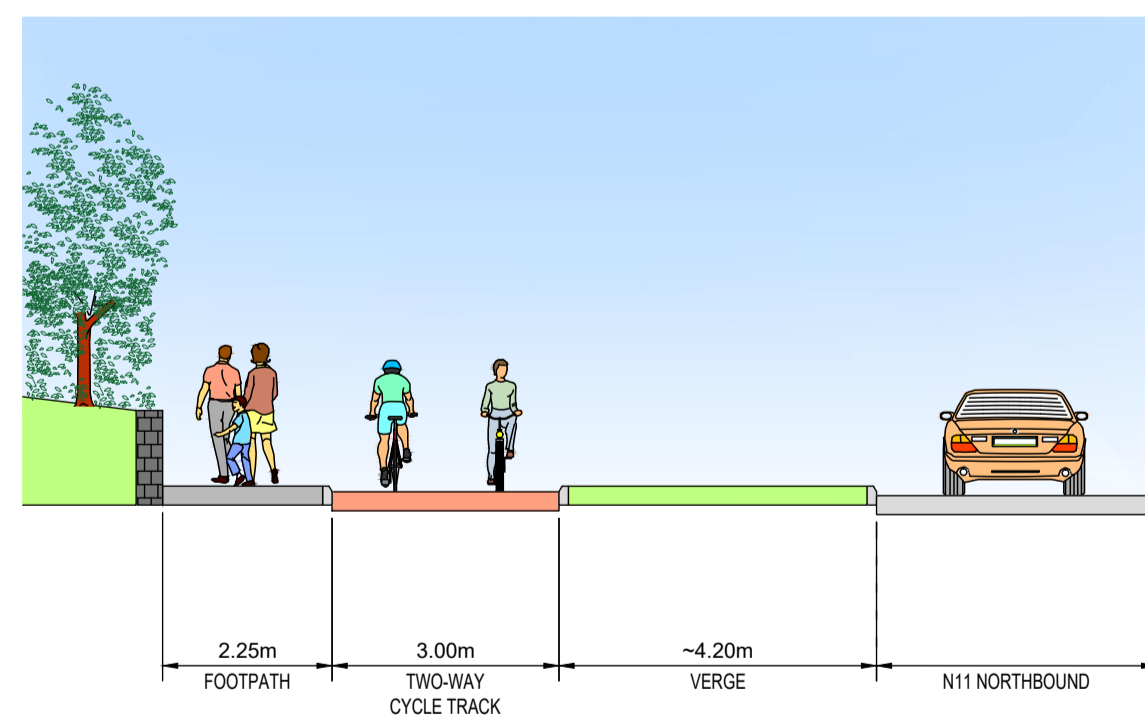

Cross Section 04
1:100



- Legend**
- Carriageway
 - Proposed Footpath
 - Cycle Track
 - Shared Path
 - Raised Table
 - Grass Area/Verge
 - 'Cycle Street' (red coloured pavement)
 - 'Cycle Street' at-grade Textured Strip

Issue	Date	By	Chkd	Appd
P03	29/01/24	ES	JF	JF
P02	10/01/24	ES	JF	JF
P01	06/10/23	ES	JF	JF

Client
**Dun Laoghaire Rathdown
County Council**

Job Title
**Cherrywood to Rathmichael Manor
Rapid Build Cycle Scheme**





ARUP

Arup, 50 Ringsend Road
Dublin 4
Tel +353(0)1 233 4455 Fax +353(0)1 668 3169
www.arup.ie


Drawing Title
**General Arrangement
Sheet 3 of 4**

Drawing Status
S2 - Suitable for Information

Job No 278406-00	Drawing No CSG-ARUP-ZZ-ZZ-DR-CH-0103	Issue P03
----------------------------	--	---------------------

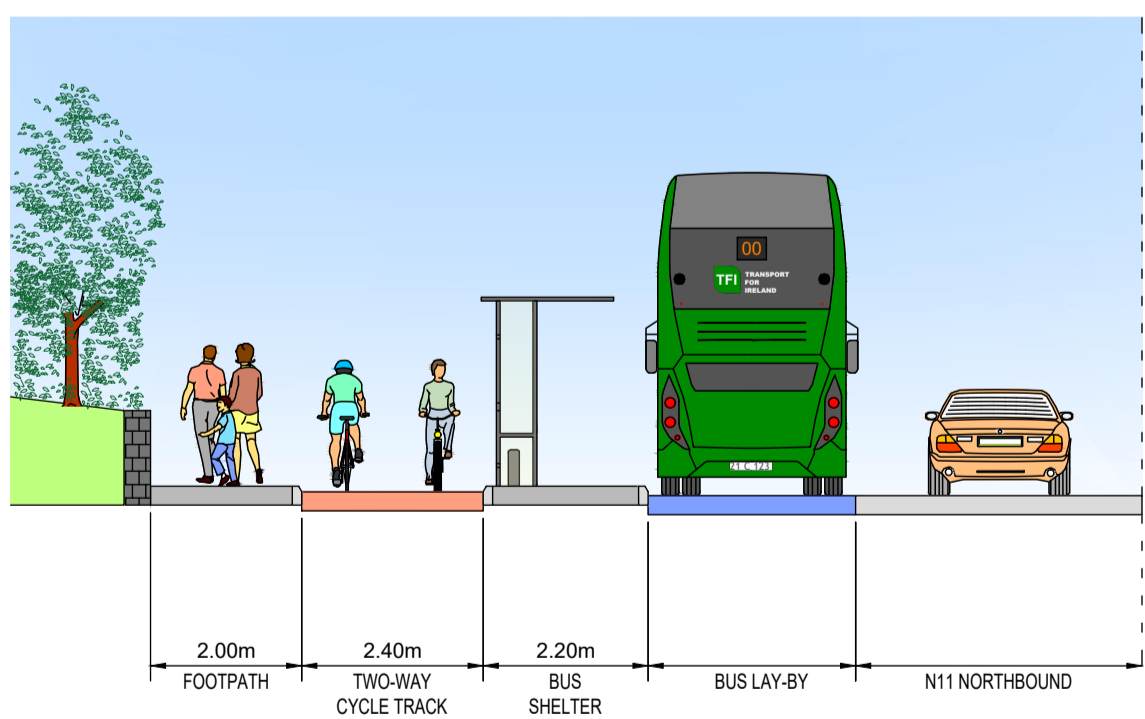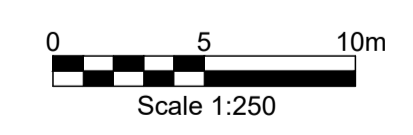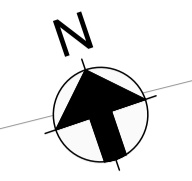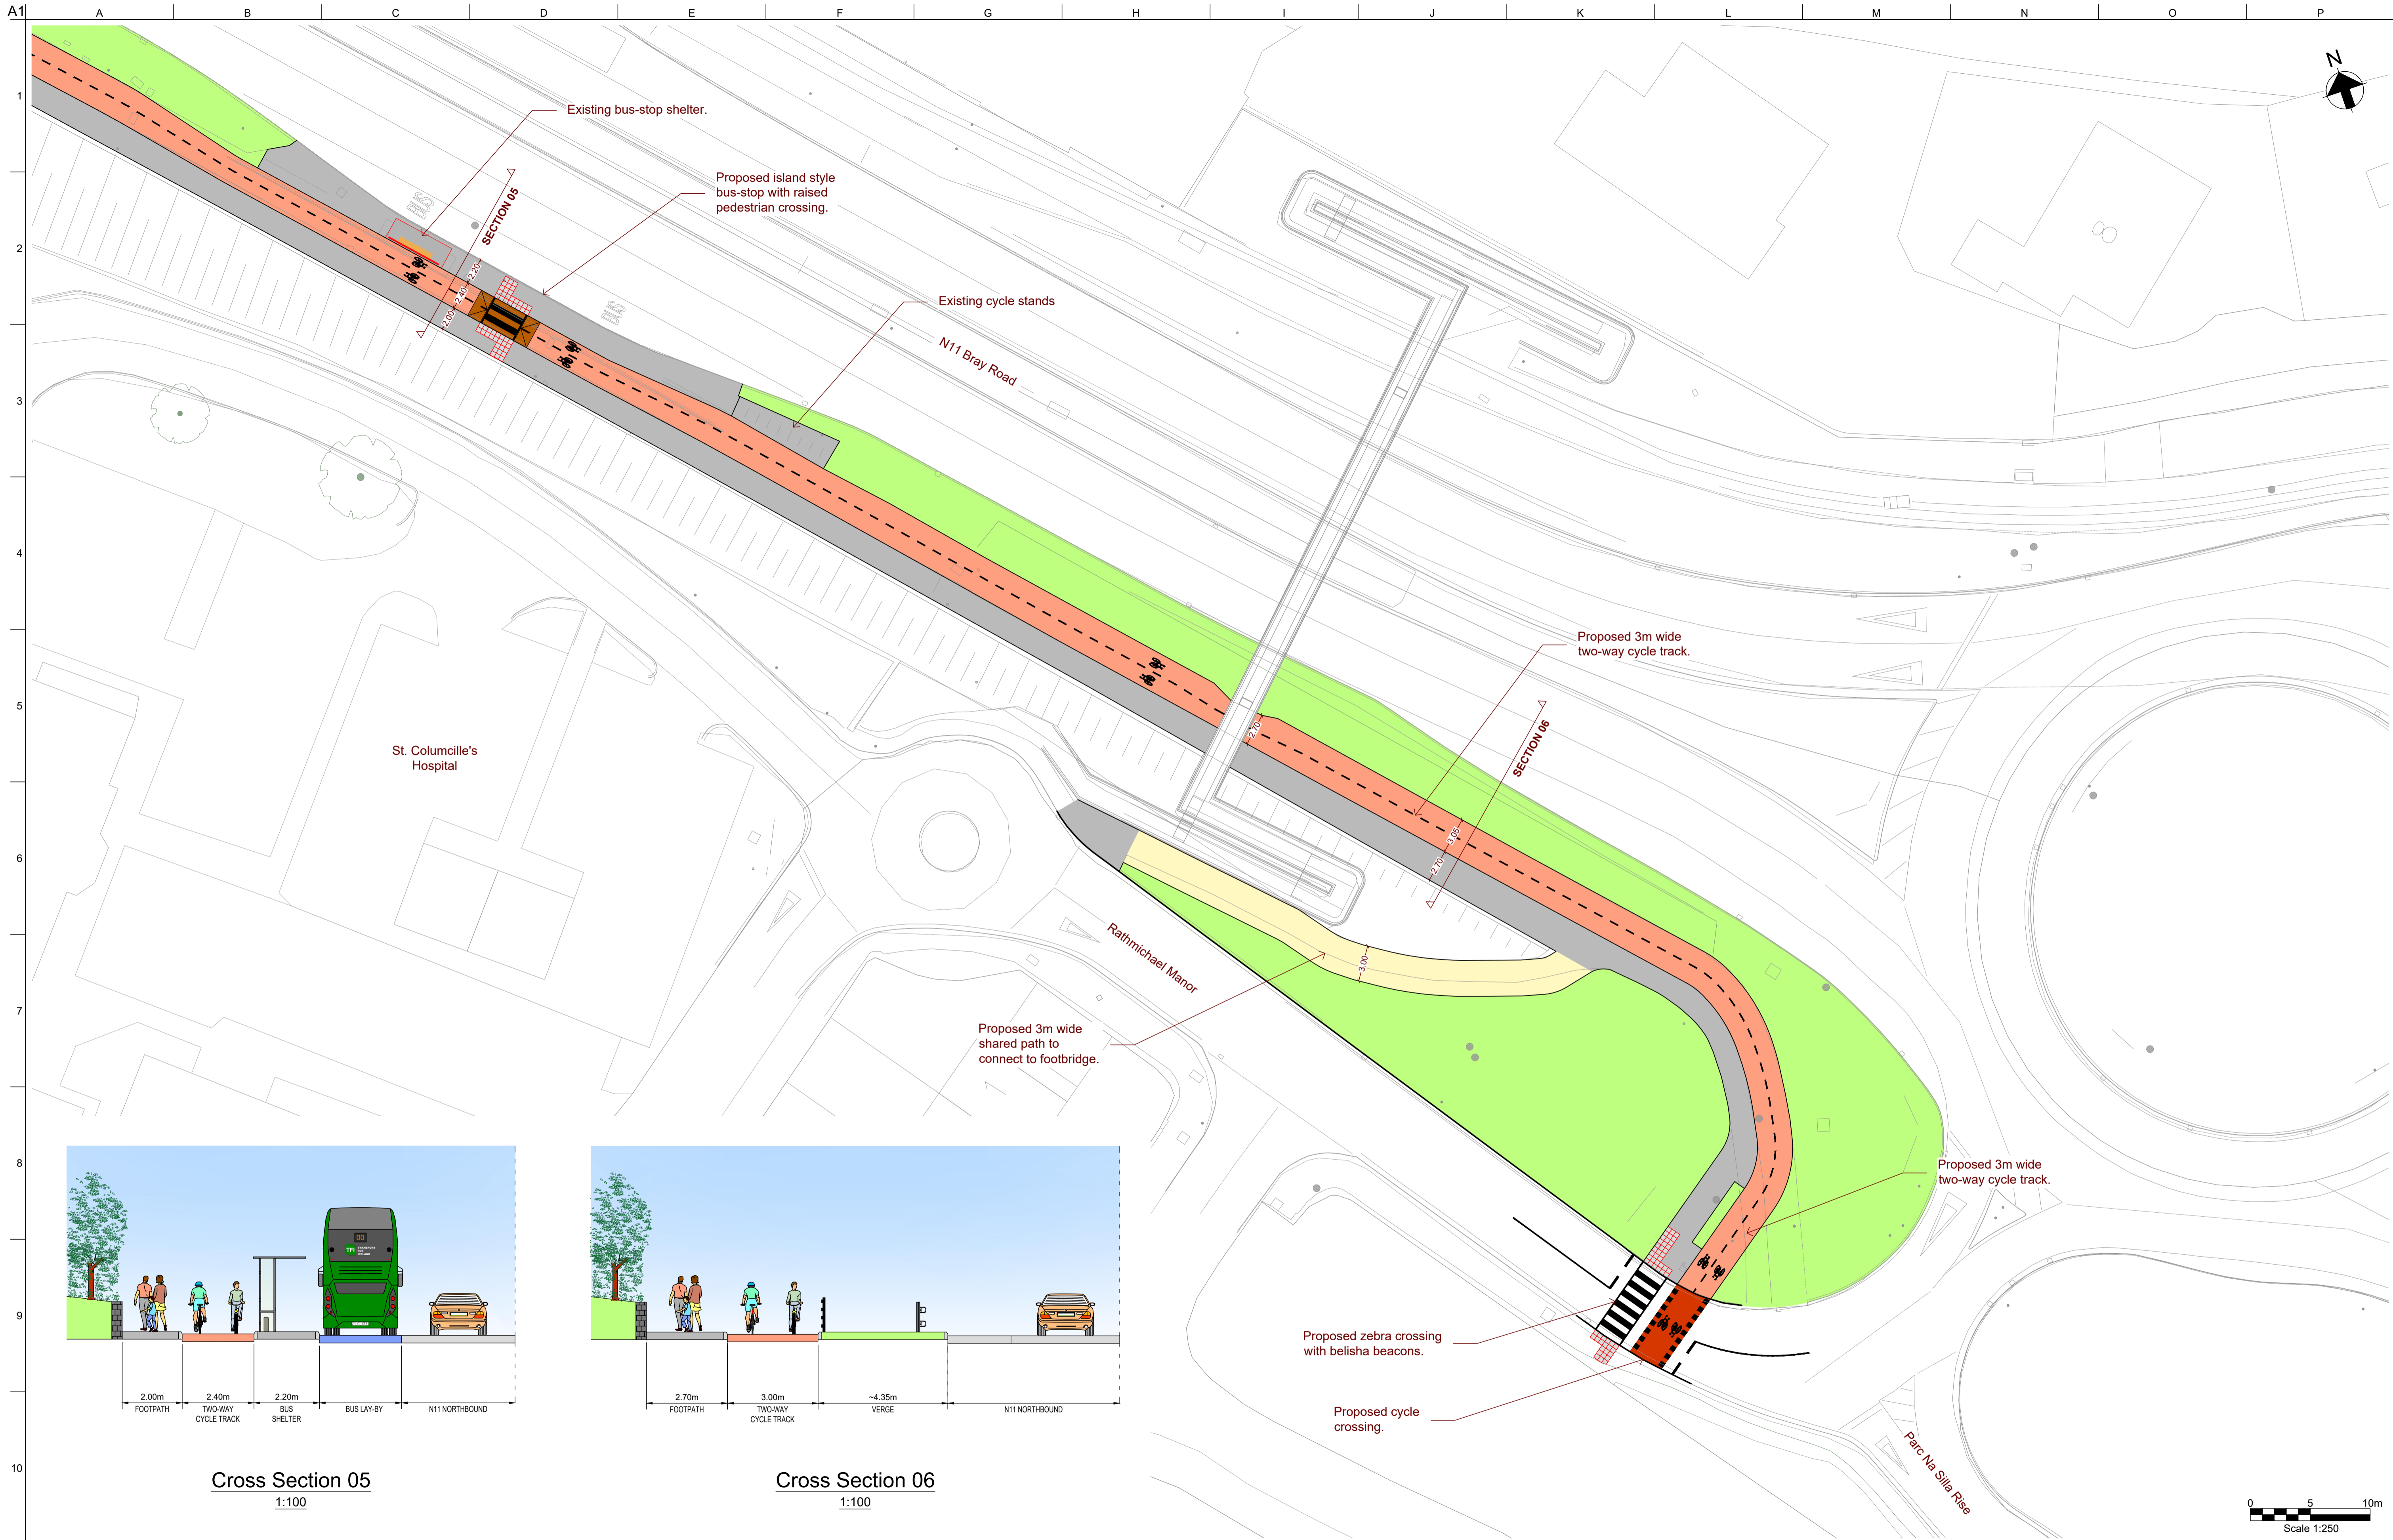

Cross Section 05
1:100

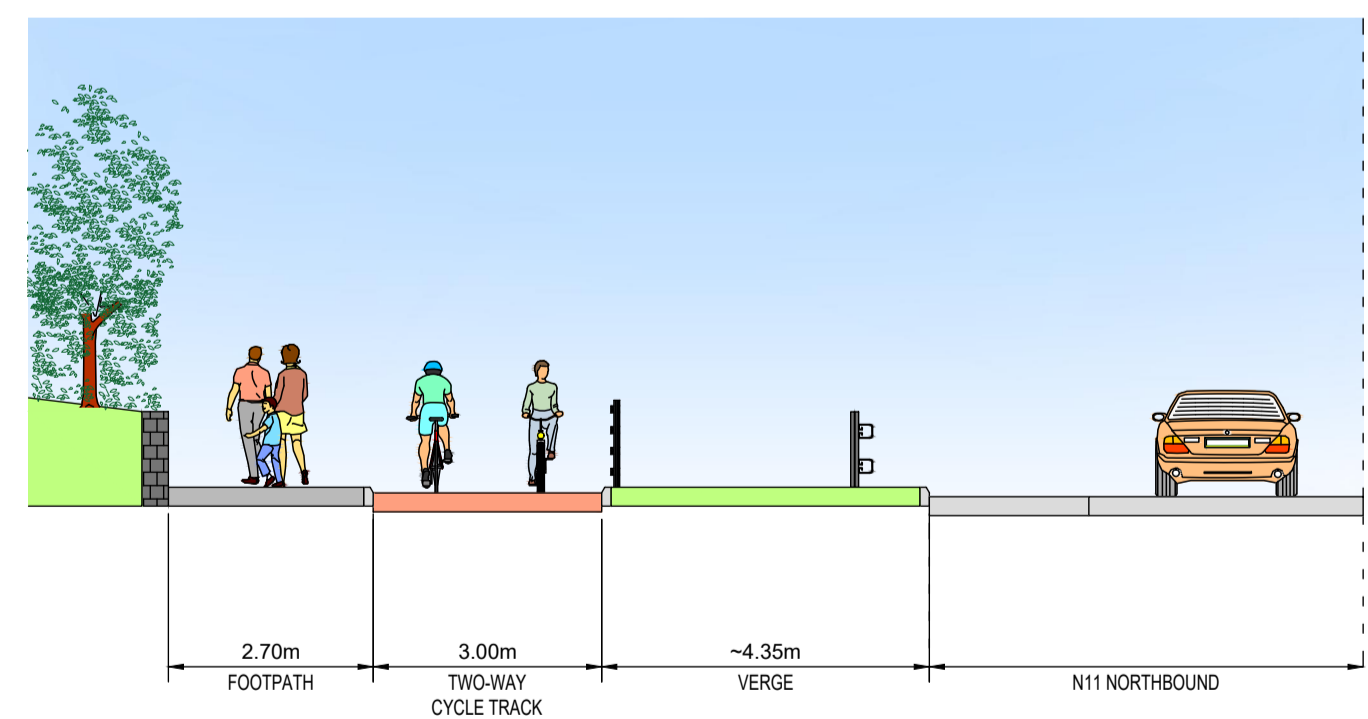

Cross Section 06
1:100

- Legend**
- Carriageway
 - Proposed Footpath
 - Cycle Track
 - Shared Path
 - Raised Table
 - Grass Area/Verge
 - 'Cycle Street' (red coloured pavement)
 - 'Cycle Street' at-grade Textured Strip

Issue	Date	By	Chkd	Appd
P03	29/01/24	ES	JF	JF
P02	10/01/24	ES	JF	JF
P01	06/10/23	ES	JF	JF

Client
**Dun Laoghaire Rathdown
County Council**

Job Title
**Cherrywood to Rathmichael Manor
Rapid Build Cycle Scheme**

ARUP

Arup, 50 Ringsend Road
Dublin 4
Tel +353(0)1 233 4455 Fax +353(0)1 668 3169
www.arup.ie

Drawing Title
**General Arrangement
Sheet 4 of 4**

Drawing Status
S2 - Suitable for Information

Job No	Drawing No	Issue
278406-00	CSG-ARUP-ZZ-ZZ-DR-CH-0104	P03