



NOTES:

1. FOR STANDARD DOBA NOTES REFER TO DRAWING 2625-DOB-XX-XX-DR-S00.1 & S00.2
2. REFER TO ARCHITECTS DRAWINGS FOR ALL SITE & APPLICATION BOUNDARIES
3. THIS DRAWING IS TO BE READ IN CONJUNCTION WITH ALL OTHER RELEVANT ARCHITECTS & ENGINEER'S DRAWINGS AND SPECIFICATIONS.
4. USE FIGURED DIMENSIONS ONLY. DO NOT SCALE
5. REFER TO SURVEY DRAWINGS FOR EXISTING SERVICES LAYOUTS AND MANHOLE INFORMATION
6. ALL EXISTING SURFACES TO BE REINSTATED FOLLOWING DIVERSION OF SERVICES/CONSTRUCTION OF NEW SERVICES
7. THE CONTRACTOR SHALL VERIFY ALL DIMENSIONS AND LEVELS WITH ARCHITECTURAL DRAWINGS PRIOR TO START OF CONSTRUCTION. ANY DISCREPANCIES TO BE NOTIFIED TO THE ENGINEER & ARCHITECT FOR RESOLUTION
8. CONTRACTOR TO ENSURE ALL WATER & WASTEWATER RELATED WORKS ARE IN ACCORDANCE WITH THE IRISH WATER WATER INFRASTRUCTURE & WASTEWATER INFRASTRUCTURE CODE OF PRACTICE & STANDARD DETAILS DOCUMENTS
9. TESTING OF ALL GRAVITY SEWERS AND MANHOLES TO BE IN ACCORDANCE WITH IRISH WATER CODE OF PRACTICE FOR WASTEWATER INFRASTRUCTURE SECTION 4.10 TESTING OF GRAVITY SEWERS & MANHOLES

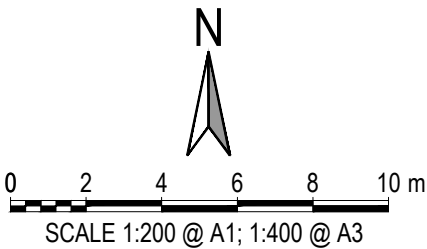

GENERAL LEGEND:

- EX. BUILDING
- EX. ROAD
- PR. SPOT LEVELS
- PR. FALLS
- PR. BUILDING
- PR. FOOTPATH

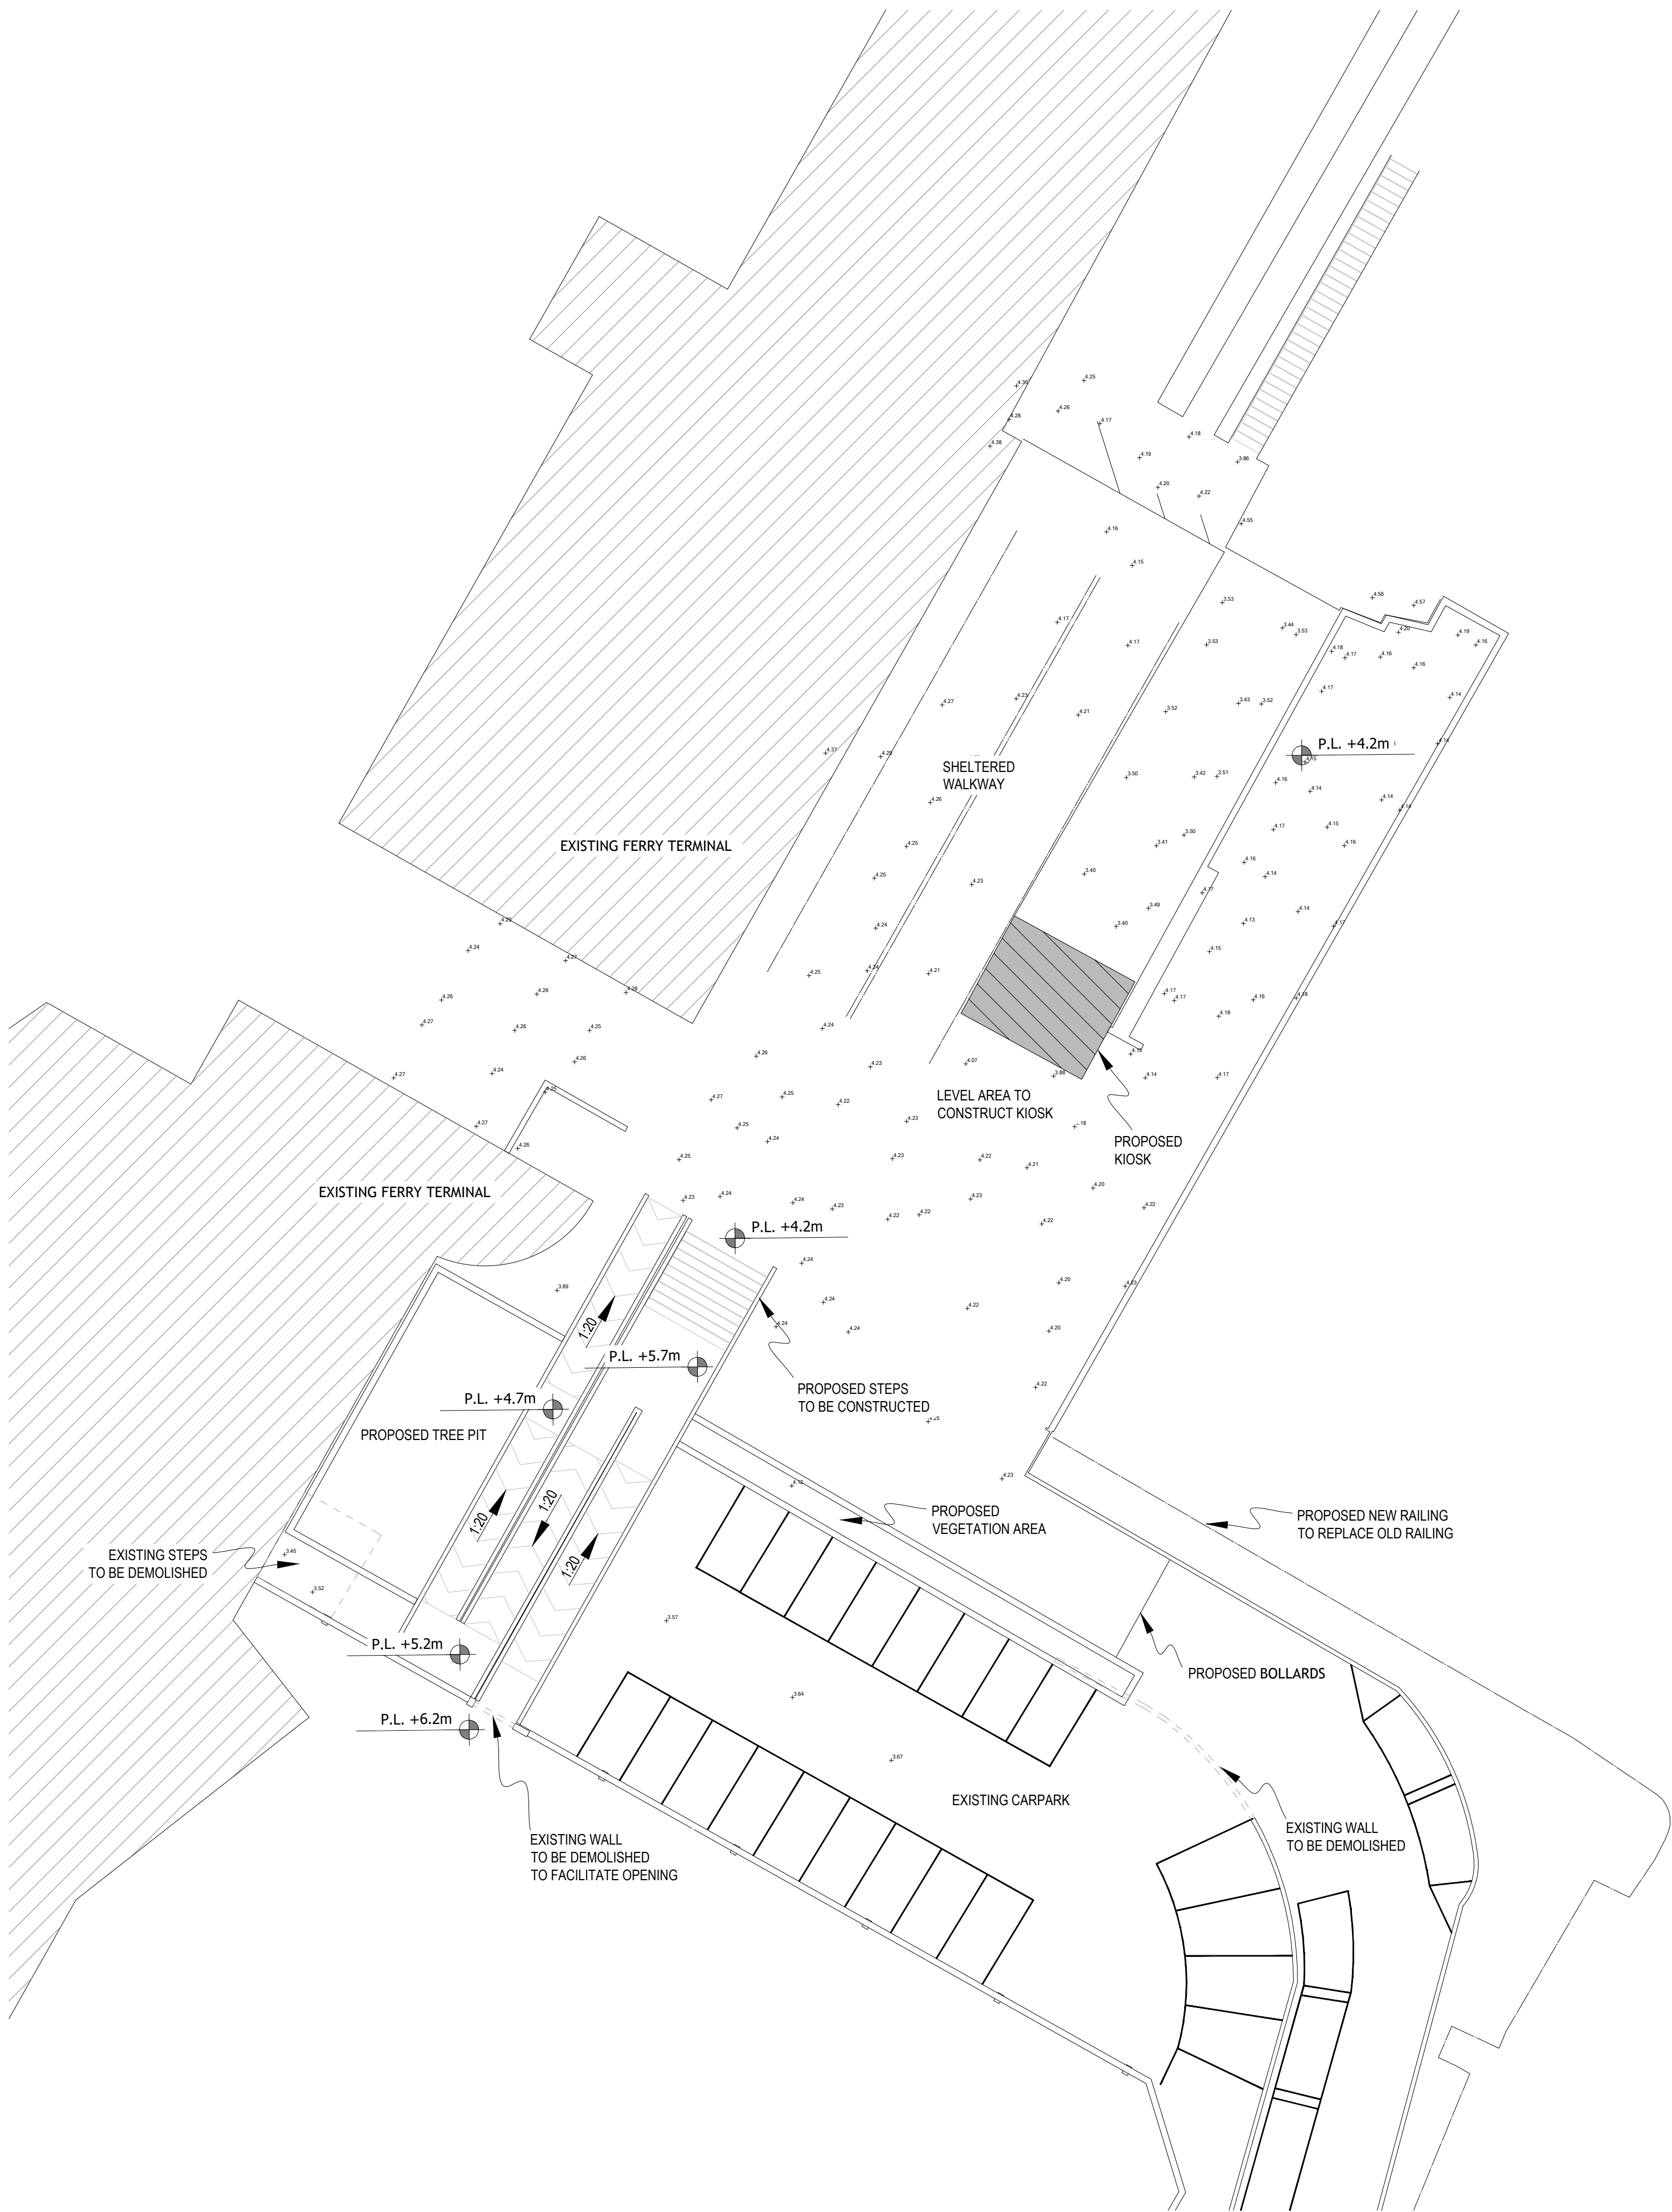

FOR INFORMATION ONLY

S2.P01	ISSUED FOR INFORMATION			12.06.2026	PW	RK
Rev.	Note			Date	Drawn	Check
===== DONNACHADH O'BRIEN & ASSOCIATES CONSULTING ENGINEERS =====				UNIT 5B/C ELM HOUSE MILLENNIUM PARK NAAS CO. KILDARE W91 P9 P8		P +353 45 984 042 - INFO@DOBA.IE WWW.DOBA.IE
Client: DLRCC CRUISE TERMINAL						
Project: DUNLAOGHAIRE						
Drawing Title: PROPOSED LAYOUT						
Drawn By: PW		Checked By: RK	Approved By: DOB	Date: JUN' 2026	Scale: 1:200	Sheet Size: A1
Project Number: DOBA2625		Drawing Number: 2625-DOB-XX-SI-DR-C-0500			Status Code: S2	Rev Number: P01