


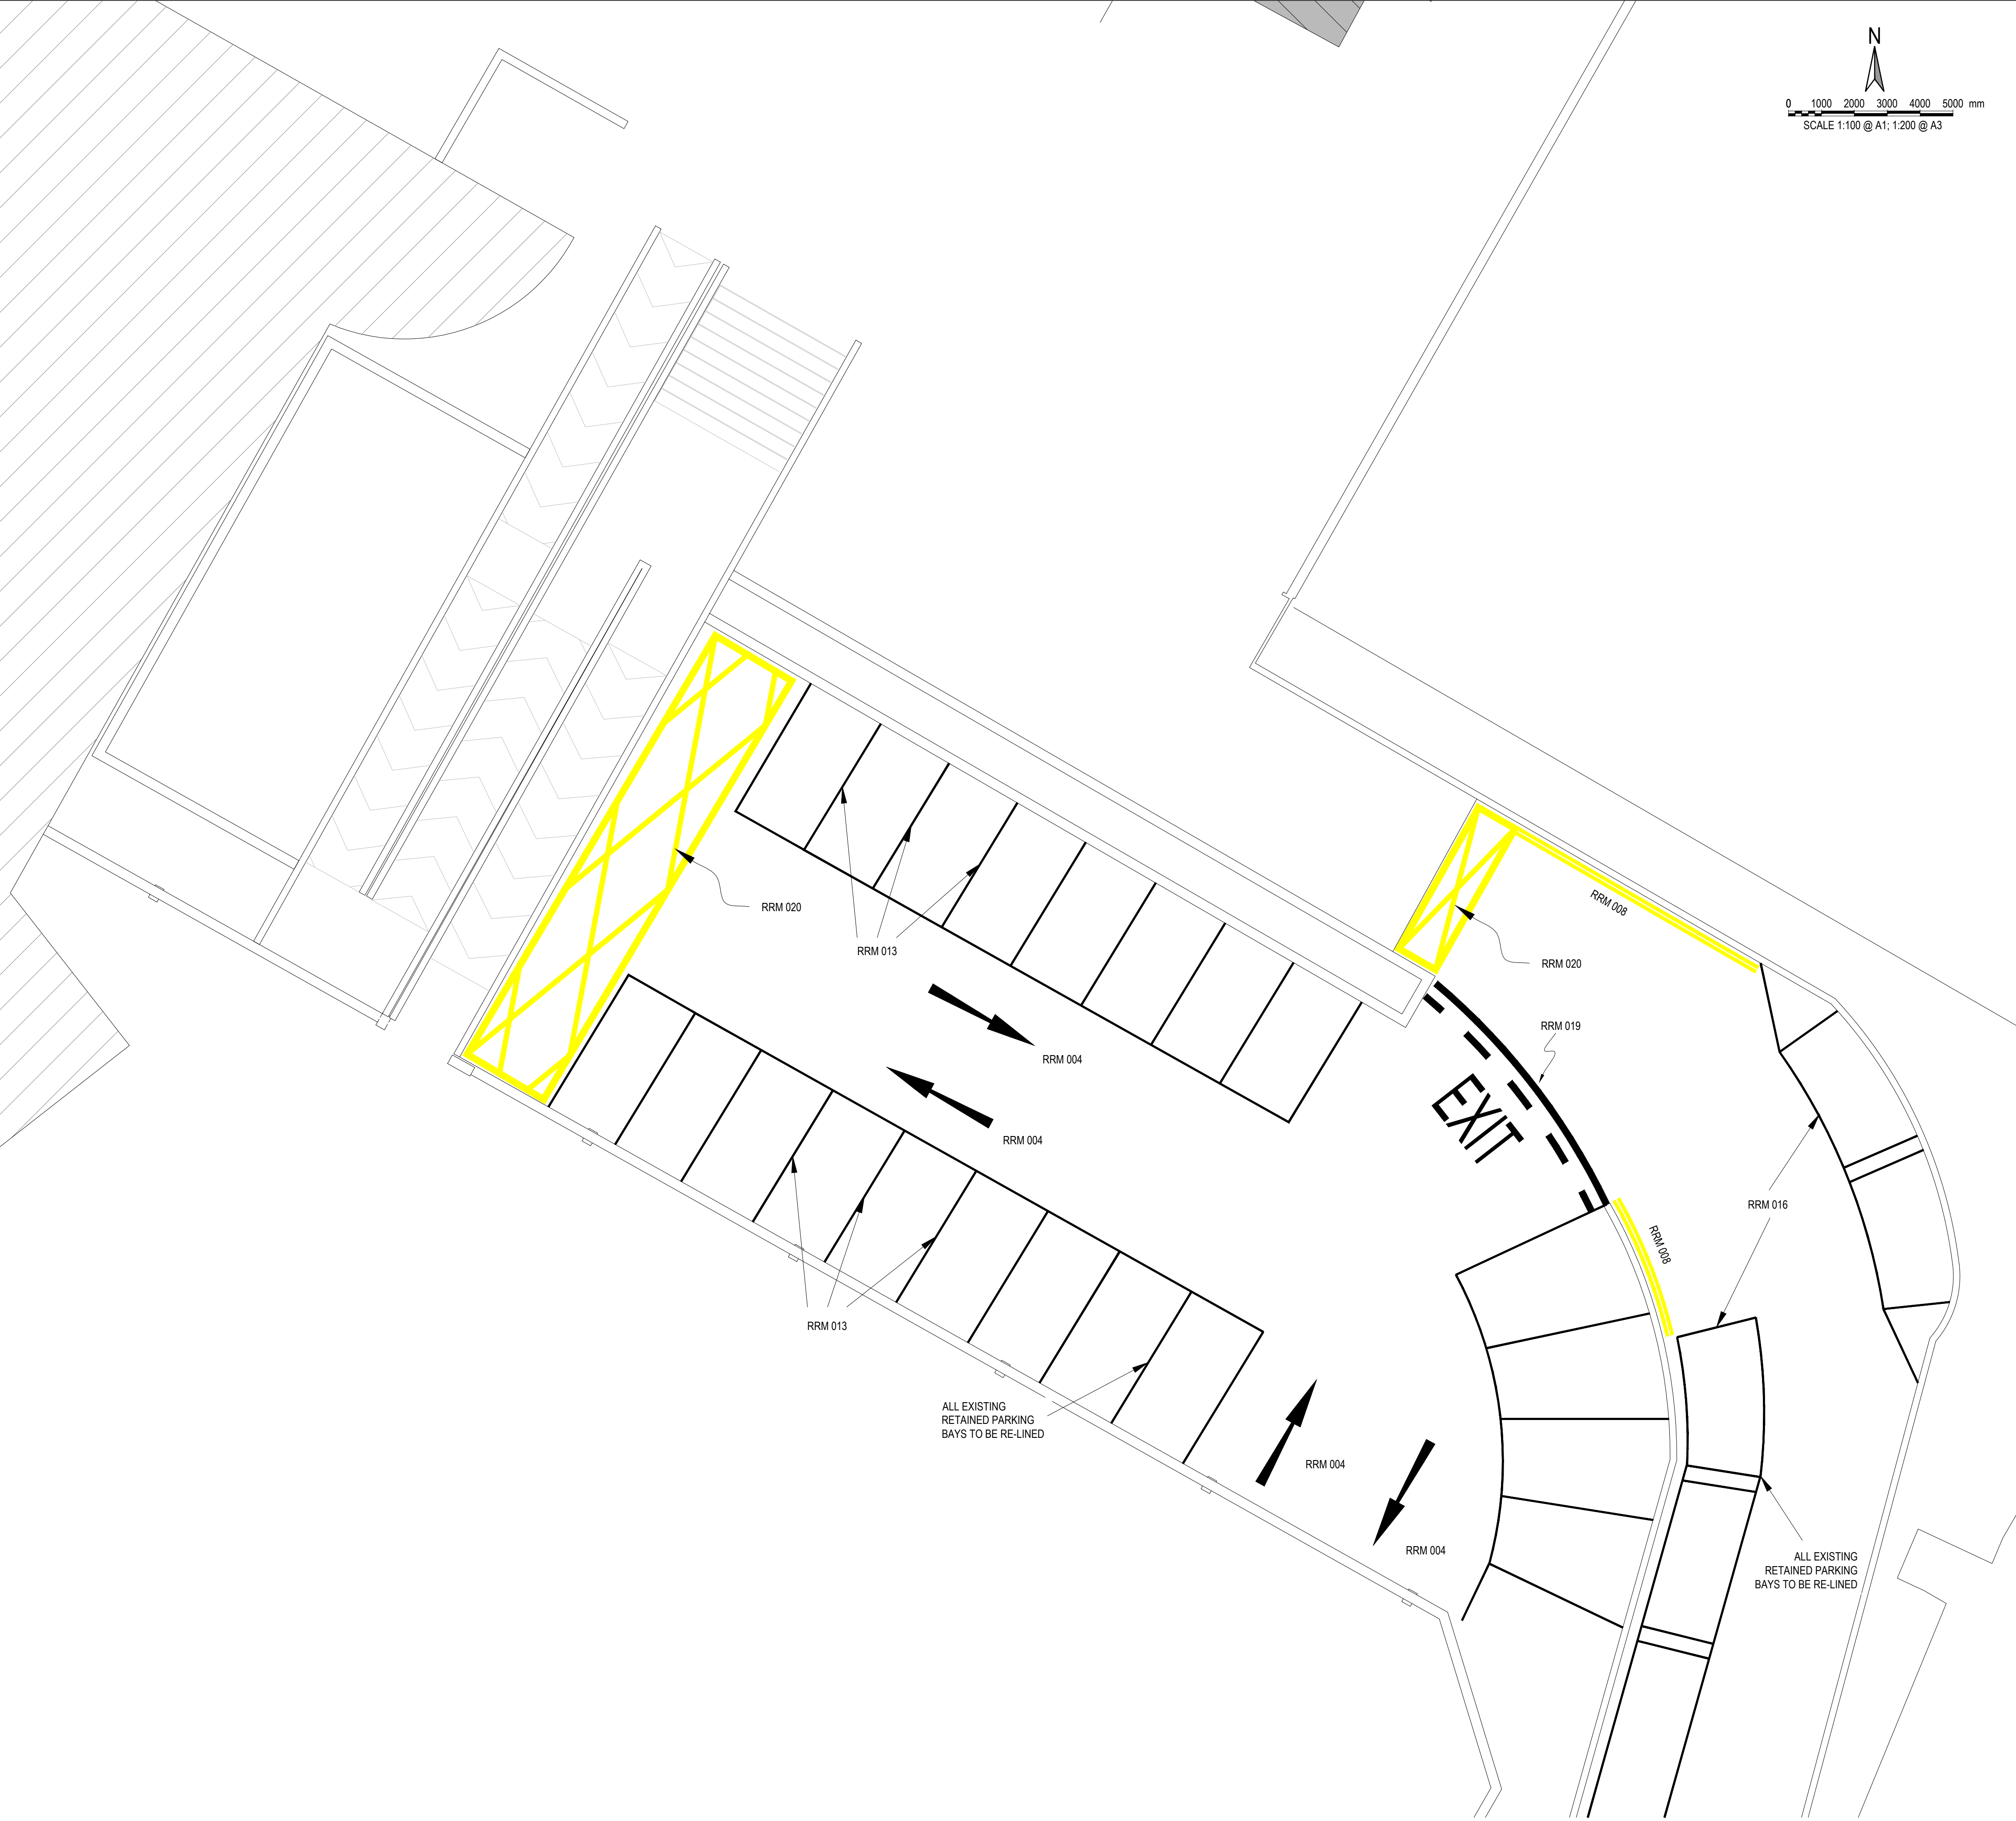

© COPYRIGHT - THIS DRAWING OR DESIGN MAY NOT BE REPRODUCED WITHOUT PERMISSION
DO NOT SCALE: CONTRACTOR TO CHECK ALL DIMENSIONS AND REPORT ANY ERRORS OR OMISSIONS

NOTES:

- FOR STANDARD DOBA NOTES REFER TO DRAWING 2625-DOB-XX-XX-DR-S00.1 & S00.2
- REFER TO ARCHITECTS DRAWINGS FOR ALL SITE & APPLICATION BOUNDARIES
- THIS DRAWING IS TO BE READ IN CONJUNCTION WITH ALL OTHER RELEVANT ARCHITECTS & ENGINEER'S DRAWINGS AND SPECIFICATIONS.
- USE FIGURED DIMENSIONS ONLY. DO NOT SCALE
- REFER TO SURVEY DRAWINGS FOR EXISTING SERVICES LAYOUTS AND MANHOLE INFORMATION
- ALL EXISTING SURFACES TO BE REINSTATED FOLLOWING DIVERSION OF SERVICES/CONSTRUCTION OF NEW SERVICES
- THE CONTRACTOR SHALL VERIFY ALL DIMENSIONS AND LEVELS WITH ARCHITECTURAL DRAWINGS PRIOR TO START OF CONSTRUCTION. ANY DISCREPANCIES TO BE NOTIFIED TO THE ENGINEER & ARCHITECT FOR RESOLUTION
- CONTRACTOR TO ENSURE ALL WATER & WASTEWATER RELATED WORKS ARE IN ACCORDANCE WITH THE IRISH WATER WATER INFRASTRUCTURE & WASTEWATER INFRASTRUCTURE CODE OF PRACTICE & STANDARD DETAILS DOCUMENTS
- TESTING OF ALL GRAVITY SEWERS AND MANHOLES TO BE IN ACCORDANCE WITH IRISH WATER CODE OF PRACTICE FOR WASTEWATER INFRASTRUCTURE SECTION 4.10 TESTING OF GRAVITY SEWERS & MANHOLES

NOTES:

- ALL REFERENCES TO ROAD MARKINGS AND ROAD SIGNS REFER TO THE DEPARTMENT OF TRANSPORT LATEST EDITION OF THE TRAFFIC SIGNS MANUAL
- ALL ROAD MARKINGS TO BE FORMED USING THERMOPLASTIC TYPE PAINT TO THE COLOUR SPECIFIED. MARKINGS ARE TO CONFORM WITH THE REQUIREMENTS OF IS EN 1436 - ROAD MARKING PERFORMANCE FOR ROAD USERS
- THE SPECIFICATIONS FOR ROAD MARKINGS, INCLUDING MATERIALS, EQUIPMENT AND METHODS OF APPLICATION, ARE DETAILED IN THE DOELG GUIDELINES AND TENDER DOCUMENTATION FOR ROAD MARKING MATERIALS, TO WHICH THE PROVISION OF ROAD MARKINGS SHOULD CONFORM.
- THE MOUNTING HEIGHT OF ALL TRAFFIC SIGNS IS TO BE 2.3m, TO THE LOWER EDGE OF THE SIGN, ABOVE THE PAVEMENT SURFACE ON WHICH THE MOUNTING POLE IS PLACED

TABLE OF ROAD MARKINGS

SIGN NUMBER	DESCRIPTION	NOTES
RRM 004	DIRECTIONAL ARROW - STRAIGHT AHEAD	WHITE
RRM 013	PARKING BAYS - PERPENDICULAR	WHITE, CONTINUOUS LINE, 50mm WIDE
RRM 016	PARALLEL PARKING BAYS, NO INDIVIDUAL BAYS	WHITE, CONTINUOUS LINE, 50mm WIDE LONGITUDINAL DOUBLE WHITE 50mm END LINES 100mm GAP
RRM 019	NO ENTRY LINE	WHITE, CONTINUOUS LINE, 200mm WIDE AND PARRALLEL BROKEN LINE, 1m LINE, 1m GAP, 200mm WIDE, 300mm SPACE BETWEEN LINES
RRM 020	YELLOW BOX MARKINGS	200mm WIDE BOUNDARY MARKINGS, 150mm WIDE DIAGONAL LINES

FOR INFORMATION ONLY

S2.P01	ISSUED FOR INFORMATION				12.06.2026	PW	RK
Rev.	Note				Date	Drawn	Check
===== DONNACHADH O'BRIEN & ASSOCIATES CONSULTING ENGINEERS =====					UNIT 5B/C ELM HOUSE MILLENNIUM PARK NAAS CO. KILDARE W91 P9 P8		P +353 45 984 042 - INFO@DOBA.IE WWW.DOBA.IE
Client: DLRCC CRUISE TERMINAL							
Project: DUNLAOGHAIRE							
Drawing Title: PROPOSED ROAD MARKINGS							
Drawn By: PW		Checked By: RK		Approved By: DOB		Date: JUN' 2026	Scale: 1:100
Project Number: DOBA2625		Drawing Number: 2625-DOB-XX-SI-DR-C-0700				Status Code: S2	Rev Number: P01