




A LANDSCAPE SECTION KEY
SCALE: 1:500@A1

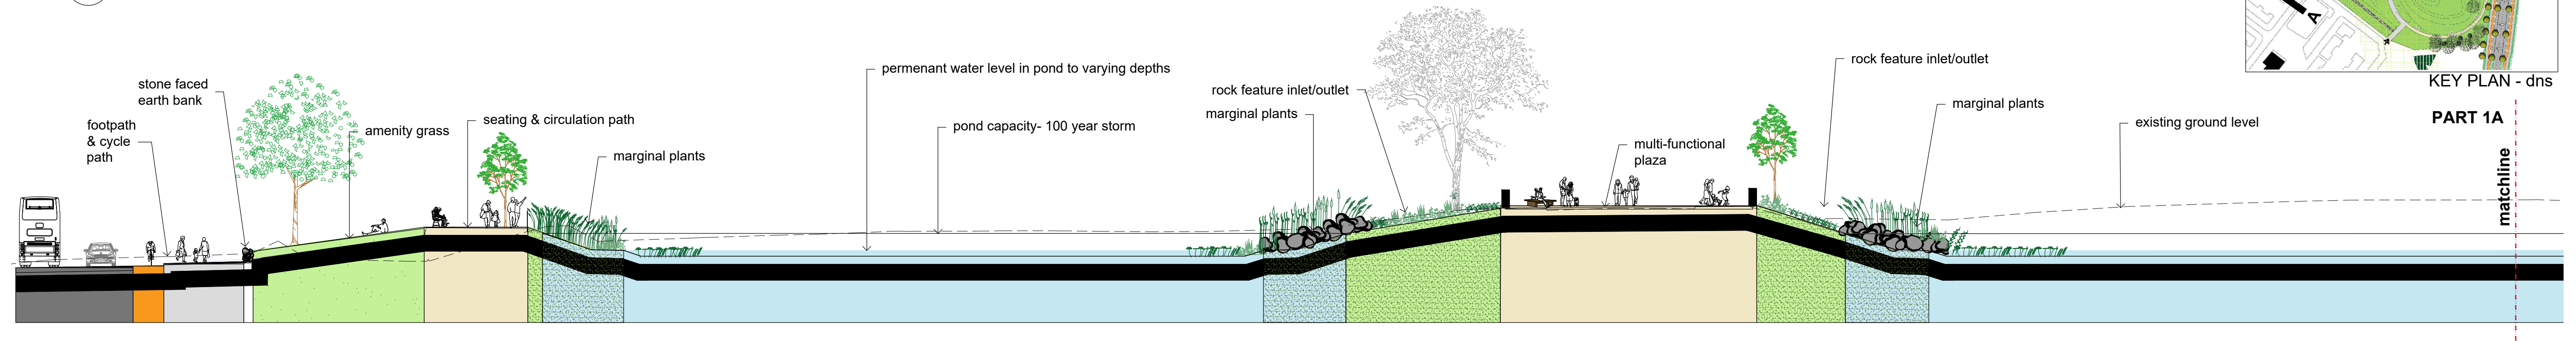

1A PART LANDSCAPE SECTION
SCALE: 1:200@A1

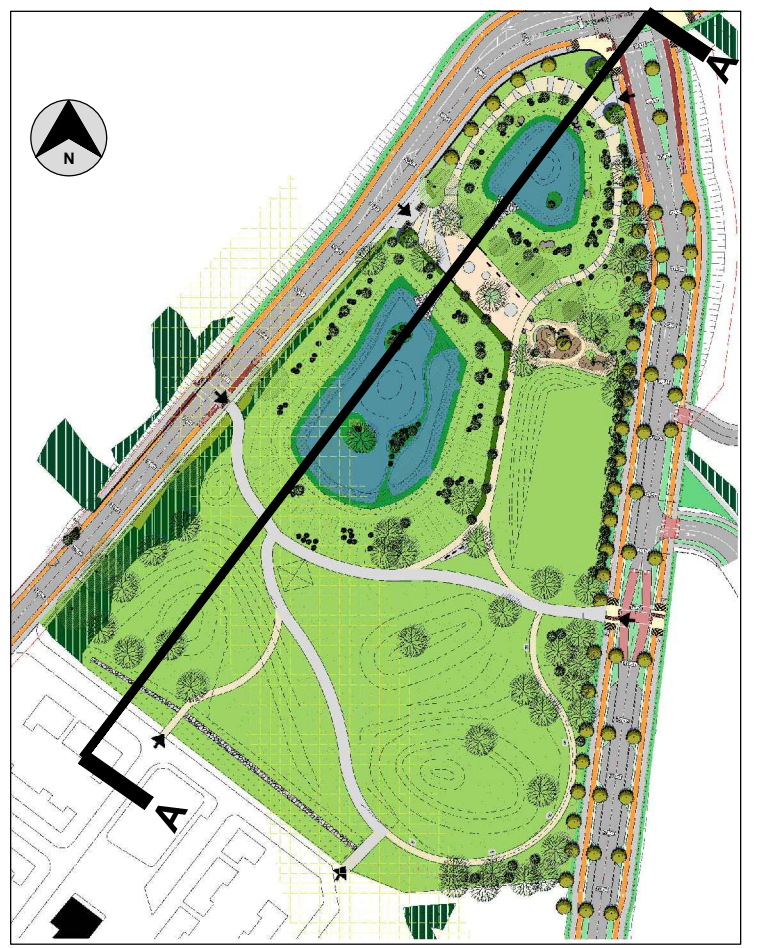

PART 1A

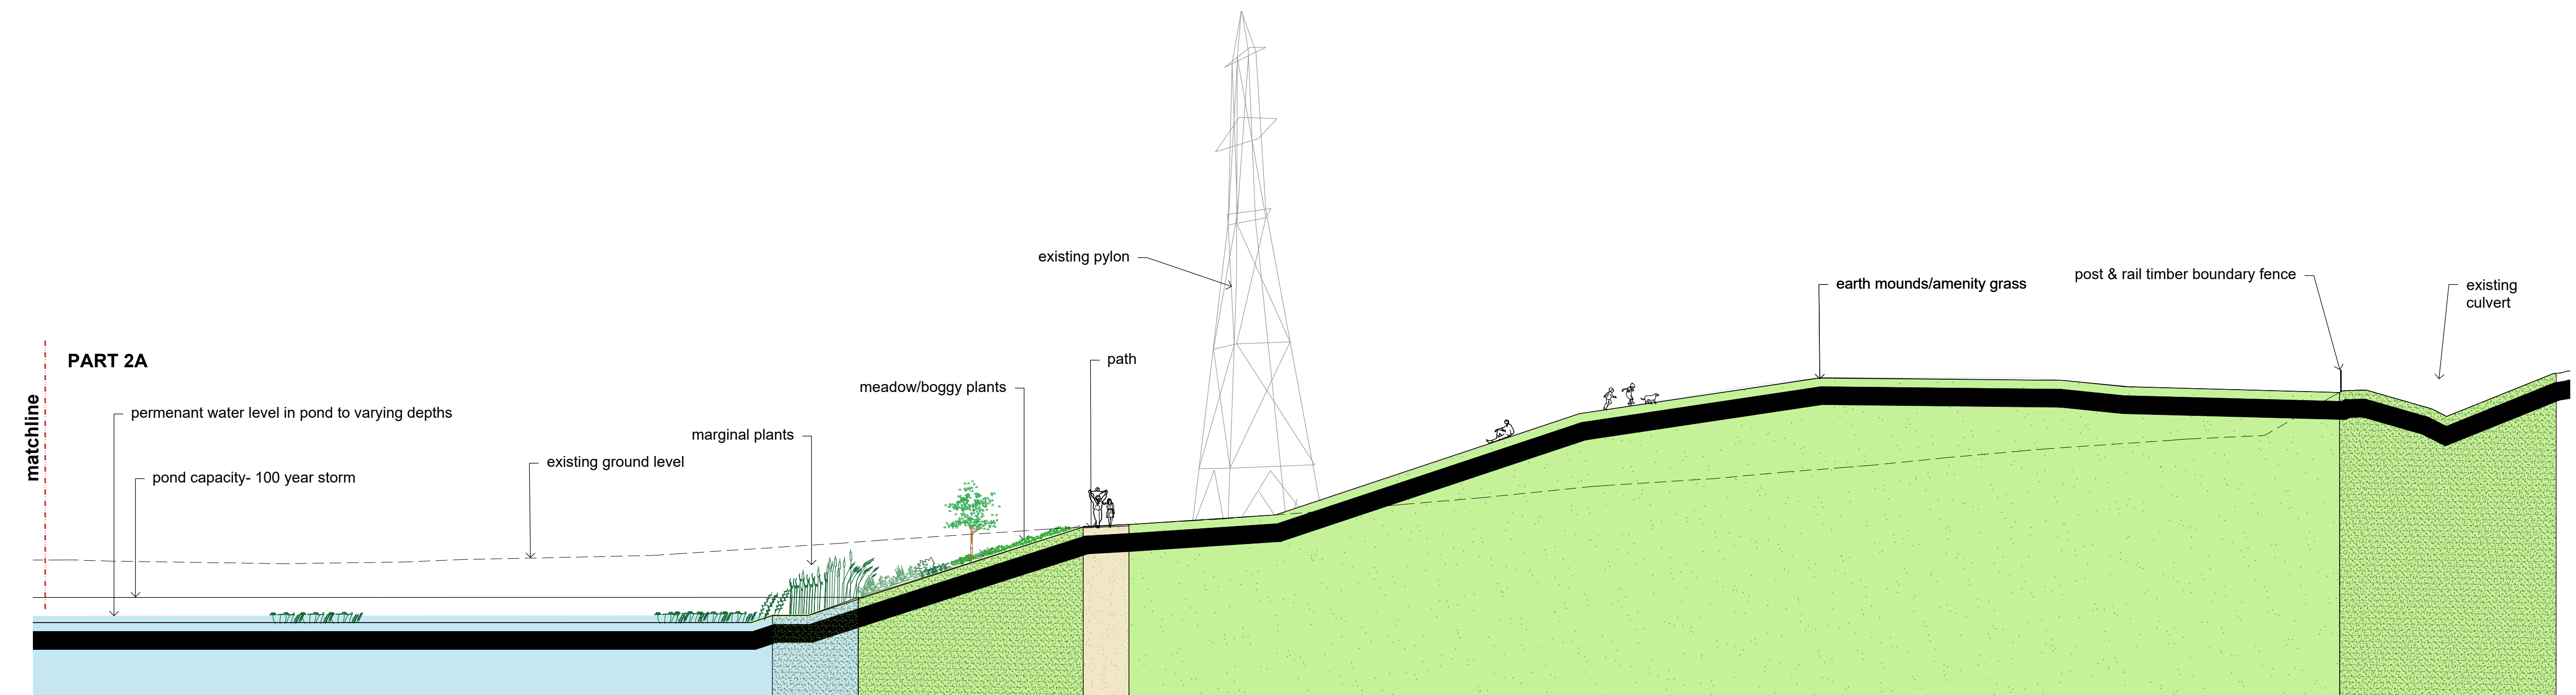


2A PART LANDSCAPE SECTION
SCALE: 1:200@A1

REV	DATE	AMENDMENT
-----	------	-----------

CUNNANE STRATTON REYNOLDS
LAND PLANNING & DESIGN

DUBLIN OFFICE
3 MOLESWORTH PLACE DUBLIN 2
TEL 01 661 0419 FAX 01 661 0431
EMAIL info@csrlandplan.ie

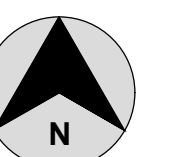

PROJECT: GLENAMUCK PARK	DATE: MARCH 2021
DRAWING: LANDSCAPE SECTION A	SCALE: AS NOTED @ A1
CHECKED:	DRAWN: DL
DRAWING NO: 17479-2-201	CHECKED: