



SITE LOCATION
SCALE: 1:4000

LEGEND

SITE BOUNDARY

C-0101

C-0102

C-0103

KEYPLAN

SCALE: 1:750

- THIS DRAWING TO BE READ IN CONJUNCTION WITH ALL OTHER RELEVANT DESIGN TEAM DRAWINGS AND SPECIFICATIONS.
- FOR SETTING OUT REFER TO ARCHITECT'S DRAWINGS.
DO NOT SCALE THIS DRAWING. USE FIGURED DIMENSIONS ONLY.
- NO PART OF THIS DOCUMENT MAY BE REPRODUCED OR TRANSMITTED IN ANY FORM OR STORED IN ANY RETRIEVAL SYSTEM OF ANY NATURE WITHOUT THE WRITTEN PERMISSION OF O'CONNOR SUTTON CROININ AS COPYRIGHT HOLDER EXCEPT AS AGREED FOR USE ON THE PROJECT FOR WHICH THE DOCUMENT WAS ORIGINALLY ISSUED.

Rev No.	Date	Revision Note	Drn by	Chkd by
S2	28.11.24	ISSUED FOR INFORMATION ONLY	TR	JM
S3	03.12.24	ISSUED FOR INFORMATION ONLY	TR	JM
S4	12.12.24	ISSUED FOR INFORMATION ONLY	TR	JM
S4	27.03.25	ISSUED FOR INFORMATION	HS	ZB

Rev No.	Date	Revision Note	Drn by	Chkd by



OCSO


O'CONNOR . SUTTON . CRONIN
MULTIDISCIPLINARY CONSULTING ENGINEERS
 Civil / Structural / Environmental / Mechanical / Electrical / Sustainability

Dublin Office: 9 Prussia Street, Dublin 7. D07 KT57.

Tel: +353 (0)1 8682000 Web: www.ocsc.ie
Dublin · London · Belfast · Galway · Cork · Birmingham

Client:	DUN LAOGHAIRE-RATHDOWN COUNTY COUNCIL
Project:	HILLCREST ROAD IMPROVEMENT SCHEME SAFETY IMPROVEMENT WORKS
Title:	GENERAL ARRANGEMENT KEYPLAN

Code	Originator	Zone	Level	Type	Role	Number	Status	Revision
D805	OCSC	XX	XX	DR	C	0100	A3	S4
Date:12.12.24 Scale @ A1:AS SHOWN Drn by: TR Chkd by: JM Aprvd by: BOR								

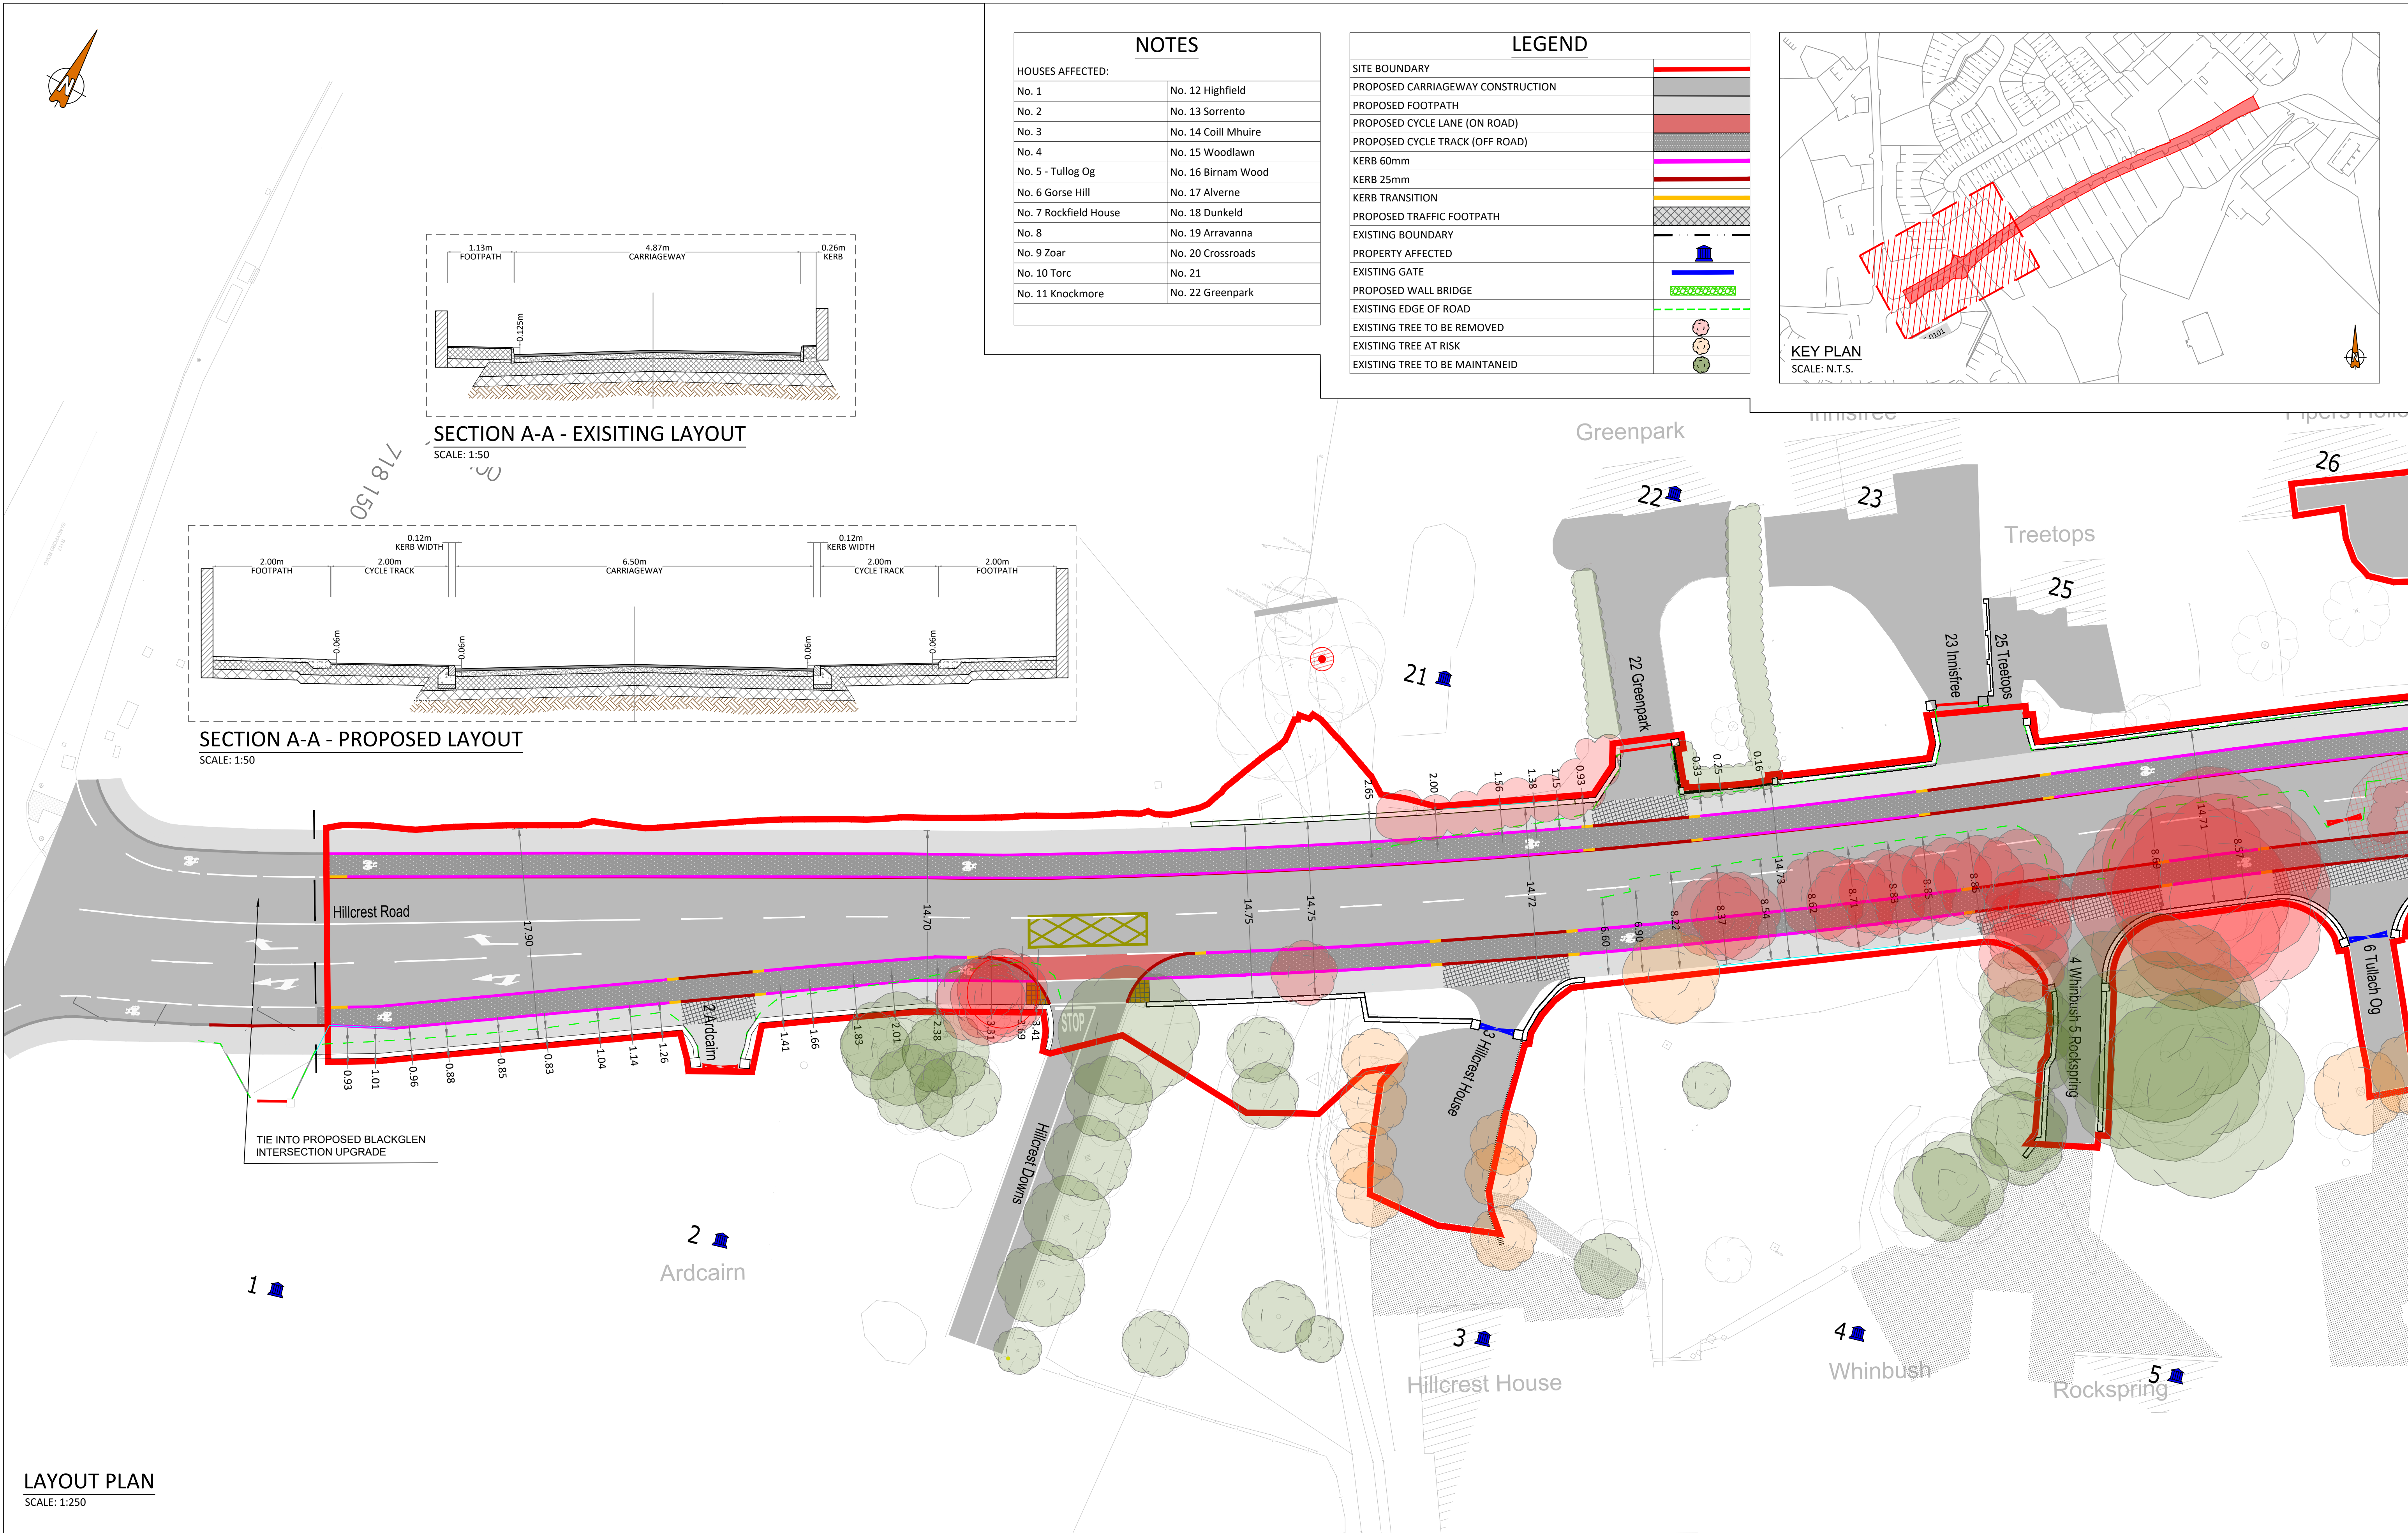

SCALE: 1:250

- THIS DRAWING TO BE READ IN CONJUNCTION WITH ALL OTHER RELEVANT DESIGN TEAM DRAWINGS AND SPECIFICATIONS.
- FOR SETTING OUT REFER TO ARCHITECT'S DRAWINGS. DO NOT SCALE THIS DRAWING. USE FIGURED DIMENSIONS ONLY.
- NO PART OF THIS DOCUMENT MAY BE REPRODUCED OR TRANSMITTED IN ANY FORM OR STORED IN ANY RETRIEVAL SYSTEM OF ANY NATURE WITHOUT THE WRITTEN PERMISSION OF O'CONNOR SUTTON CRONIN AS COPYRIGHT HOLDER EXCEPT AS AGREED FOR USE ON THE PROJECT FOR WHICH THE DOCUMENT WAS ORIGINALLY ISSUED.

Rev No.	Date	Revision Note	Drn by	Chkd by
S2	28.11.24	ISSUED FOR INFORMATION ONLY	TR	JM
S3	03.12.24	ISSUED FOR INFORMATION ONLY	TR	JM
S4	12.12.24	ISSUED FOR INFORMATION ONLY	TR	JM
S4	27.03.25	ISSUED FOR INFORMATION	HS	ZB

Rev No.	Date	Revision Note	Drn by	Chkd by



Client:	DUN LAOGHAIRE-RATHDOWN COUNTY COUNCIL							
Project:	HILLCREST ROAD IMPROVEMENT SCHEME SAFETY IMPROVEMENT WORKS							
Title:	GENERAL ARRANGEMENT LAYOUT PLAN SHEET 01 OF 03							
Code	Originator	Zone	Level	Type	Role	Number	Status	Revision
D805	OCSC	XX	XX	DR	C	0101	A3	S4
Date:12.12.24 Scale @ A1: A5 SHOWN Dwn by: TR						Chkd by: JM	Aprvd by: BOR	



LAYOUT PLAN
SCALE: 1:250

