


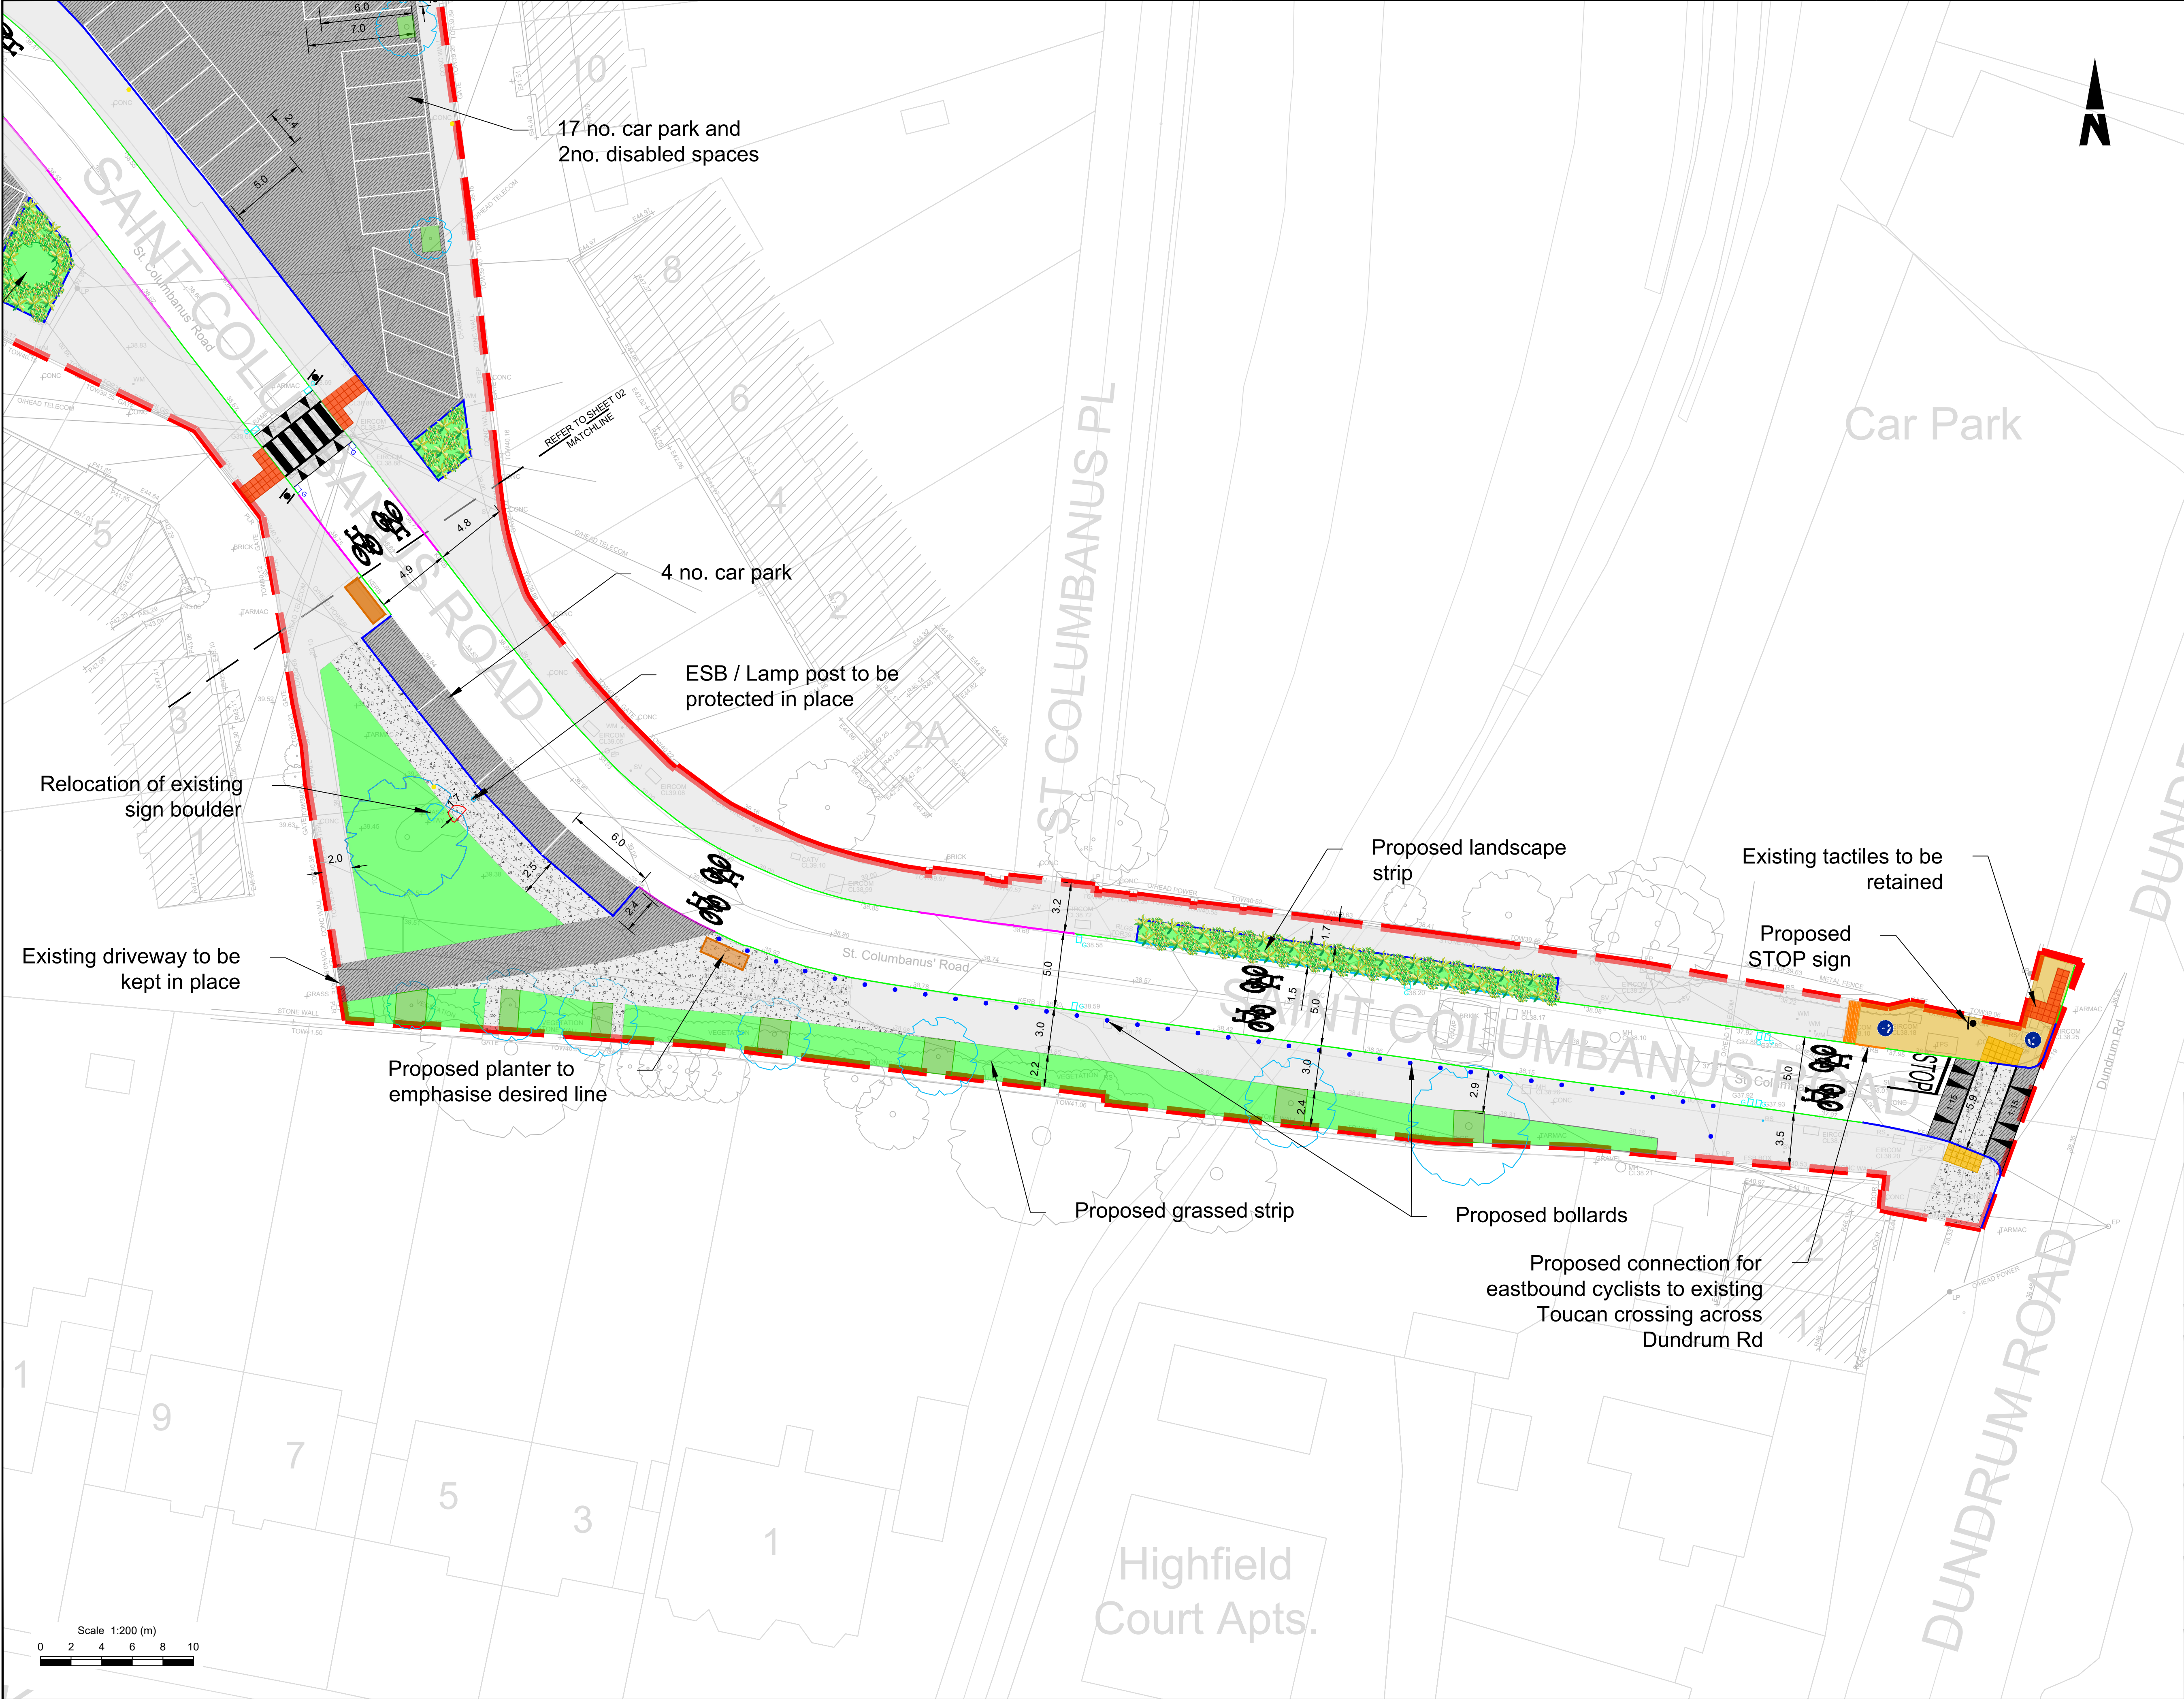

Notes:

LEGEND

- AREA PROVIDED BY THE EMPLOYER
- PROPOSED ASPHALT
- EXISTING FOOTPATH
- PROPOSED CONCRETE FOOTPATH
- PROPOSED RAISED TABLE
- PROPOSED GRASSED VERGES
- PROPOSED SHARED SPACE
- EXISTING KERB TO REMAIN
- PROPOSED 100mm KERB
- PROPOSED 25mm KERB
- PROPOSED 0-6mm KERB
- PROPOSED 100mm KERB WITH DRAINAGE GAPS
- PROPOSED BUFF SHARED SURFACE DELINEATOR STRIP
- PROPOSED BUFF BLISTER TACTILE PAVING
- PROPOSED RED BLISTER TACTILE PAVING
- PROPOSED RAINGARDEN
- PROPOSED BOX PLANTER
- EXISTING TREES TO BE KEPT IN PLACE
- EXISTING TREES TO BE REMOVED
- PROPOSED TREES
- PROPOSED BOLLARDS
- PROPOSED RETENTION SOCKETS
- PROPOSED TRAFFIC SIGN
- EXISTING GULLY TO BE RETAINED
- PROPOSED GULLY

KEY PLAN

© The National Mapping Division of Taoise Éireann
All rights reserved. Licence Agreement / CYAL50441399 Dun Laoghaire
-Rathdown County Council, 2025

C	11/08/2025	For Discussion	SRP	AM	AM
B	04/08/2025	For Discussion	SRP	AM	AM
A	21/07/2025	For Discussion	SRP	AM	AM
Rev.	Date	Revision details	Drawn	Checked	Approved

© This drawing is the property of SYSTRA Limited and the information can only be reproduced with their prior permission.

SYSTRA
www.systra.ie

2nd Floor, Riverview House
21-23 City Quay, Dublin 2
D02 FP21


Tel: +353 1 566 2028

dlr
Dun Laoghaire Rathdown County Council

Project: Columbanus Road Public Realm Scheme

Title: Option 2
Sheet 1 of 2


Drawn	SRP	Checked	AM	Approved	AM
Original dtp. size	A1	Date	July 2026	Scale	1:200
Drawing Status	For Discussion	Drawing Number	IE01124491_C_GA_Opt2	Rev.	C

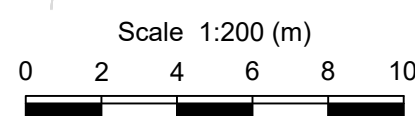

Notes:

LEGEND

- AREA PROVIDED BY THE EMPLOYER
- PROPOSED ASPHALT
- EXISTING FOOTPATH
- PROPOSED CONCRETE FOOTPATH
- PROPOSED RAISED TABLE
- PROPOSED GRASSED VERGES
- PROPOSED SHARED SPACE
- EXISTING KERB TO REMAIN
- PROPOSED 100mm KERB
- PROPOSED 25mm KERB
- PROPOSED 0-6mm KERB
- PROPOSED 100mm KERB WITH DRAINAGE GAPS
- PROPOSED BUFF SHARED SURFACE DELINEATOR STRIP
- PROPOSED BUFF BLISTER TACTILE PAVING
- PROPOSED RED BLISTER TACTILE PAVING
- PROPOSED RAINGARDEN
- PROPOSED BOX PLANTER
- EXISTING TREES TO BE KEPT IN PLACE
- EXISTING TREES TO BE REMOVED
- PROPOSED TREES
- PROPOSED BOLLARDS
- PROPOSED RETENTION SOCKETS
- PROPOSED TRAFFIC SIGN
- EXISTING GULLY TO BE RETAINED
- PROPOSED GULLY

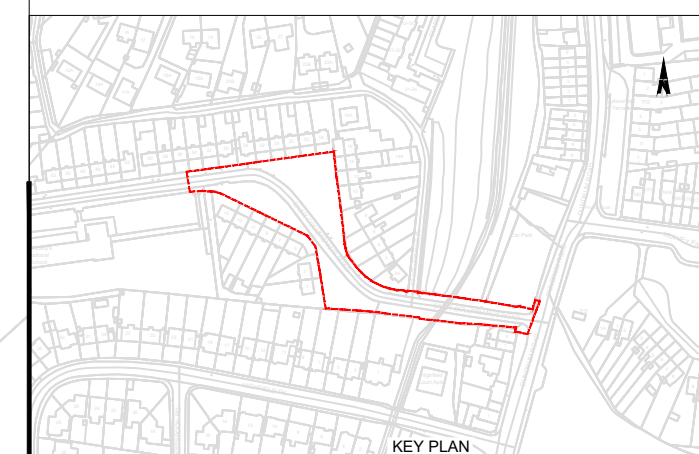

KEY PLAN

© The National Mapping Division of Taoise Éireann
All rights reserved. Licence Agreement / CYAL50441399 Dun Laoghaire
-Rathdown County Council, 2025

Rev	Date	Revision details	Drawn	Checked	Approved
C	11/08/2025	For Discussion	SRP	AM	AM
B	04/08/2025	For Discussion	SRP	AM	AM
A	21/07/2025	For Discussion	SRP	AM	AM

© This drawing is the property of SYSTRA Limited and the information can only be reproduced with their prior permission.

SYSTRA
www.systra.ie

2nd Floor, Riverview House
21-23 City Quay, Dublin 2
D02 FP21
Tel: +353 1 566 2028

dlr
Corkhairle Ceantae County Council

Columbanus Road Public Realm Scheme

Option 2
Sheet 2 of 2

Drawn	Checked	Approved
SRP	AM	AM
Original dtp size	Date	Scale
A1	July 2026	1:200
Drawing Status	Drawing Number	Rev.
For Discussion	IE01124491_C_GA_Opt2	C