


- Notes:
- This drawing should be read in conjunction with all other drawings and relevant specifications.
 - Employer's representative to be informed by the contractor of any discrepancies prior to the commencement of the works.
 - It is responsibility of the contractor to confirm the presence / location of all services during the works.
 - All boundaries and adjoining roads to be checked on site prior to commencement of works.
 - Do not scale from this drawing.
 - Drawings based on topographical survey undertaken by TST Engineering LTD on November 2023

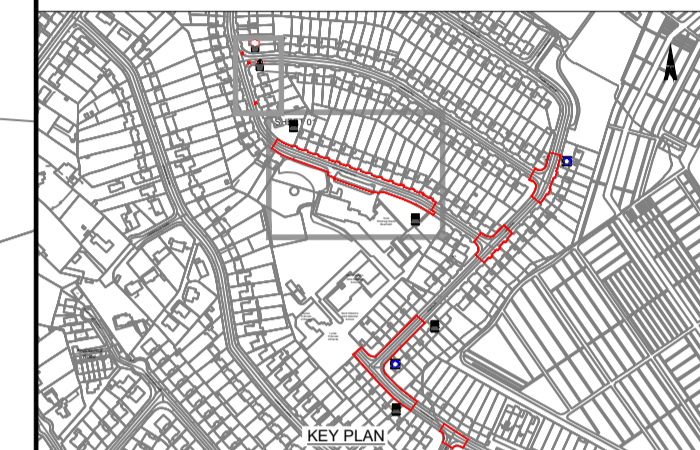

© The National Mapping Division of Tailte Éireann
All rights reserved. Licence Agreement/CYAL50441399
Dún Laoghaire-Rathdown County Council, 2025

- LEGEND:**
- AREA PROVIDED BY THE EMPLOYER
 - BUFF COLOURED CARRIAGEWAY
 - CONCRETE FOOTPATH
 - RAISED TABLE
 - BUFF TACTILES
 - RED TACTILES
 - EXISTING VERGES
 - PROPOSED LOW LEVEL RAIN GARDEN
 - PROPOSED EXTENSION OF GRASSED AREA
 - PROPOSED HIGH PLANTER WITH BENCH
 - PROPOSED BENCHES
 - PROPOSED PENCIL BOLLARDS
 - REMOVABLE BOLLARDS
 - RS78 RETENTION SOCKET FOR FUTURE BOLLARDS
 - PROPOSED KERB
 - EXISTING KERB (RETAINED)
 - EXISTING KERB (REMOVED)
 - EXISTING GULLY
 - PROPOSED GULLY
 - PROPOSED BENCHES
 - EXISTING PUBLIC LIGHTING COLUMNS

Rev	Date	Revision details	Drawn	Check	Approv
P4	09/03/26	Corrections after School Principals review	SRP	AMP	AMP
P3	19/02/26	Amendments following DLR review	SRP	AMP	AMP
P2	16/12/25	Amendments following DLR / NTA review	SRP	AMP	AMP
P1	12/08/25	Amendments following DLR / NTA review	ES	AMP	AMP
P0	07/05/25	For Review - Initial Issue	RD	RD	AMP

© This drawing is the property of SYSTRA Limited and the information can only be reproduced with their prior permission.


SYSTRA 2nd Floor, Riverview House
21-23 City Quay
Dublin, D02 AY91
T +353 1 566 2028
E ir.dublin@systra.com
W www.systra.co.uk


dlr Udarás Náisiúnta Iompair
Comhairle Contae County Council National Transport Authority

Client: Safe Routes to Schools, Round 1, Bundle 2
Dún Laoghaire-Rathdown County Council


The: St. Patrick's GNS
Sheet 1 of 3
Preliminary Design

Date	Drawn	Checked	Approved
07/05/2025	RD	RD	AMP
Design sig. size	A1	Scale	1:250
Drawing Number	24A47-SC5-SYS-PD-XX-DR-C-101-01	Rev	P4

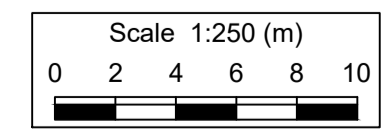

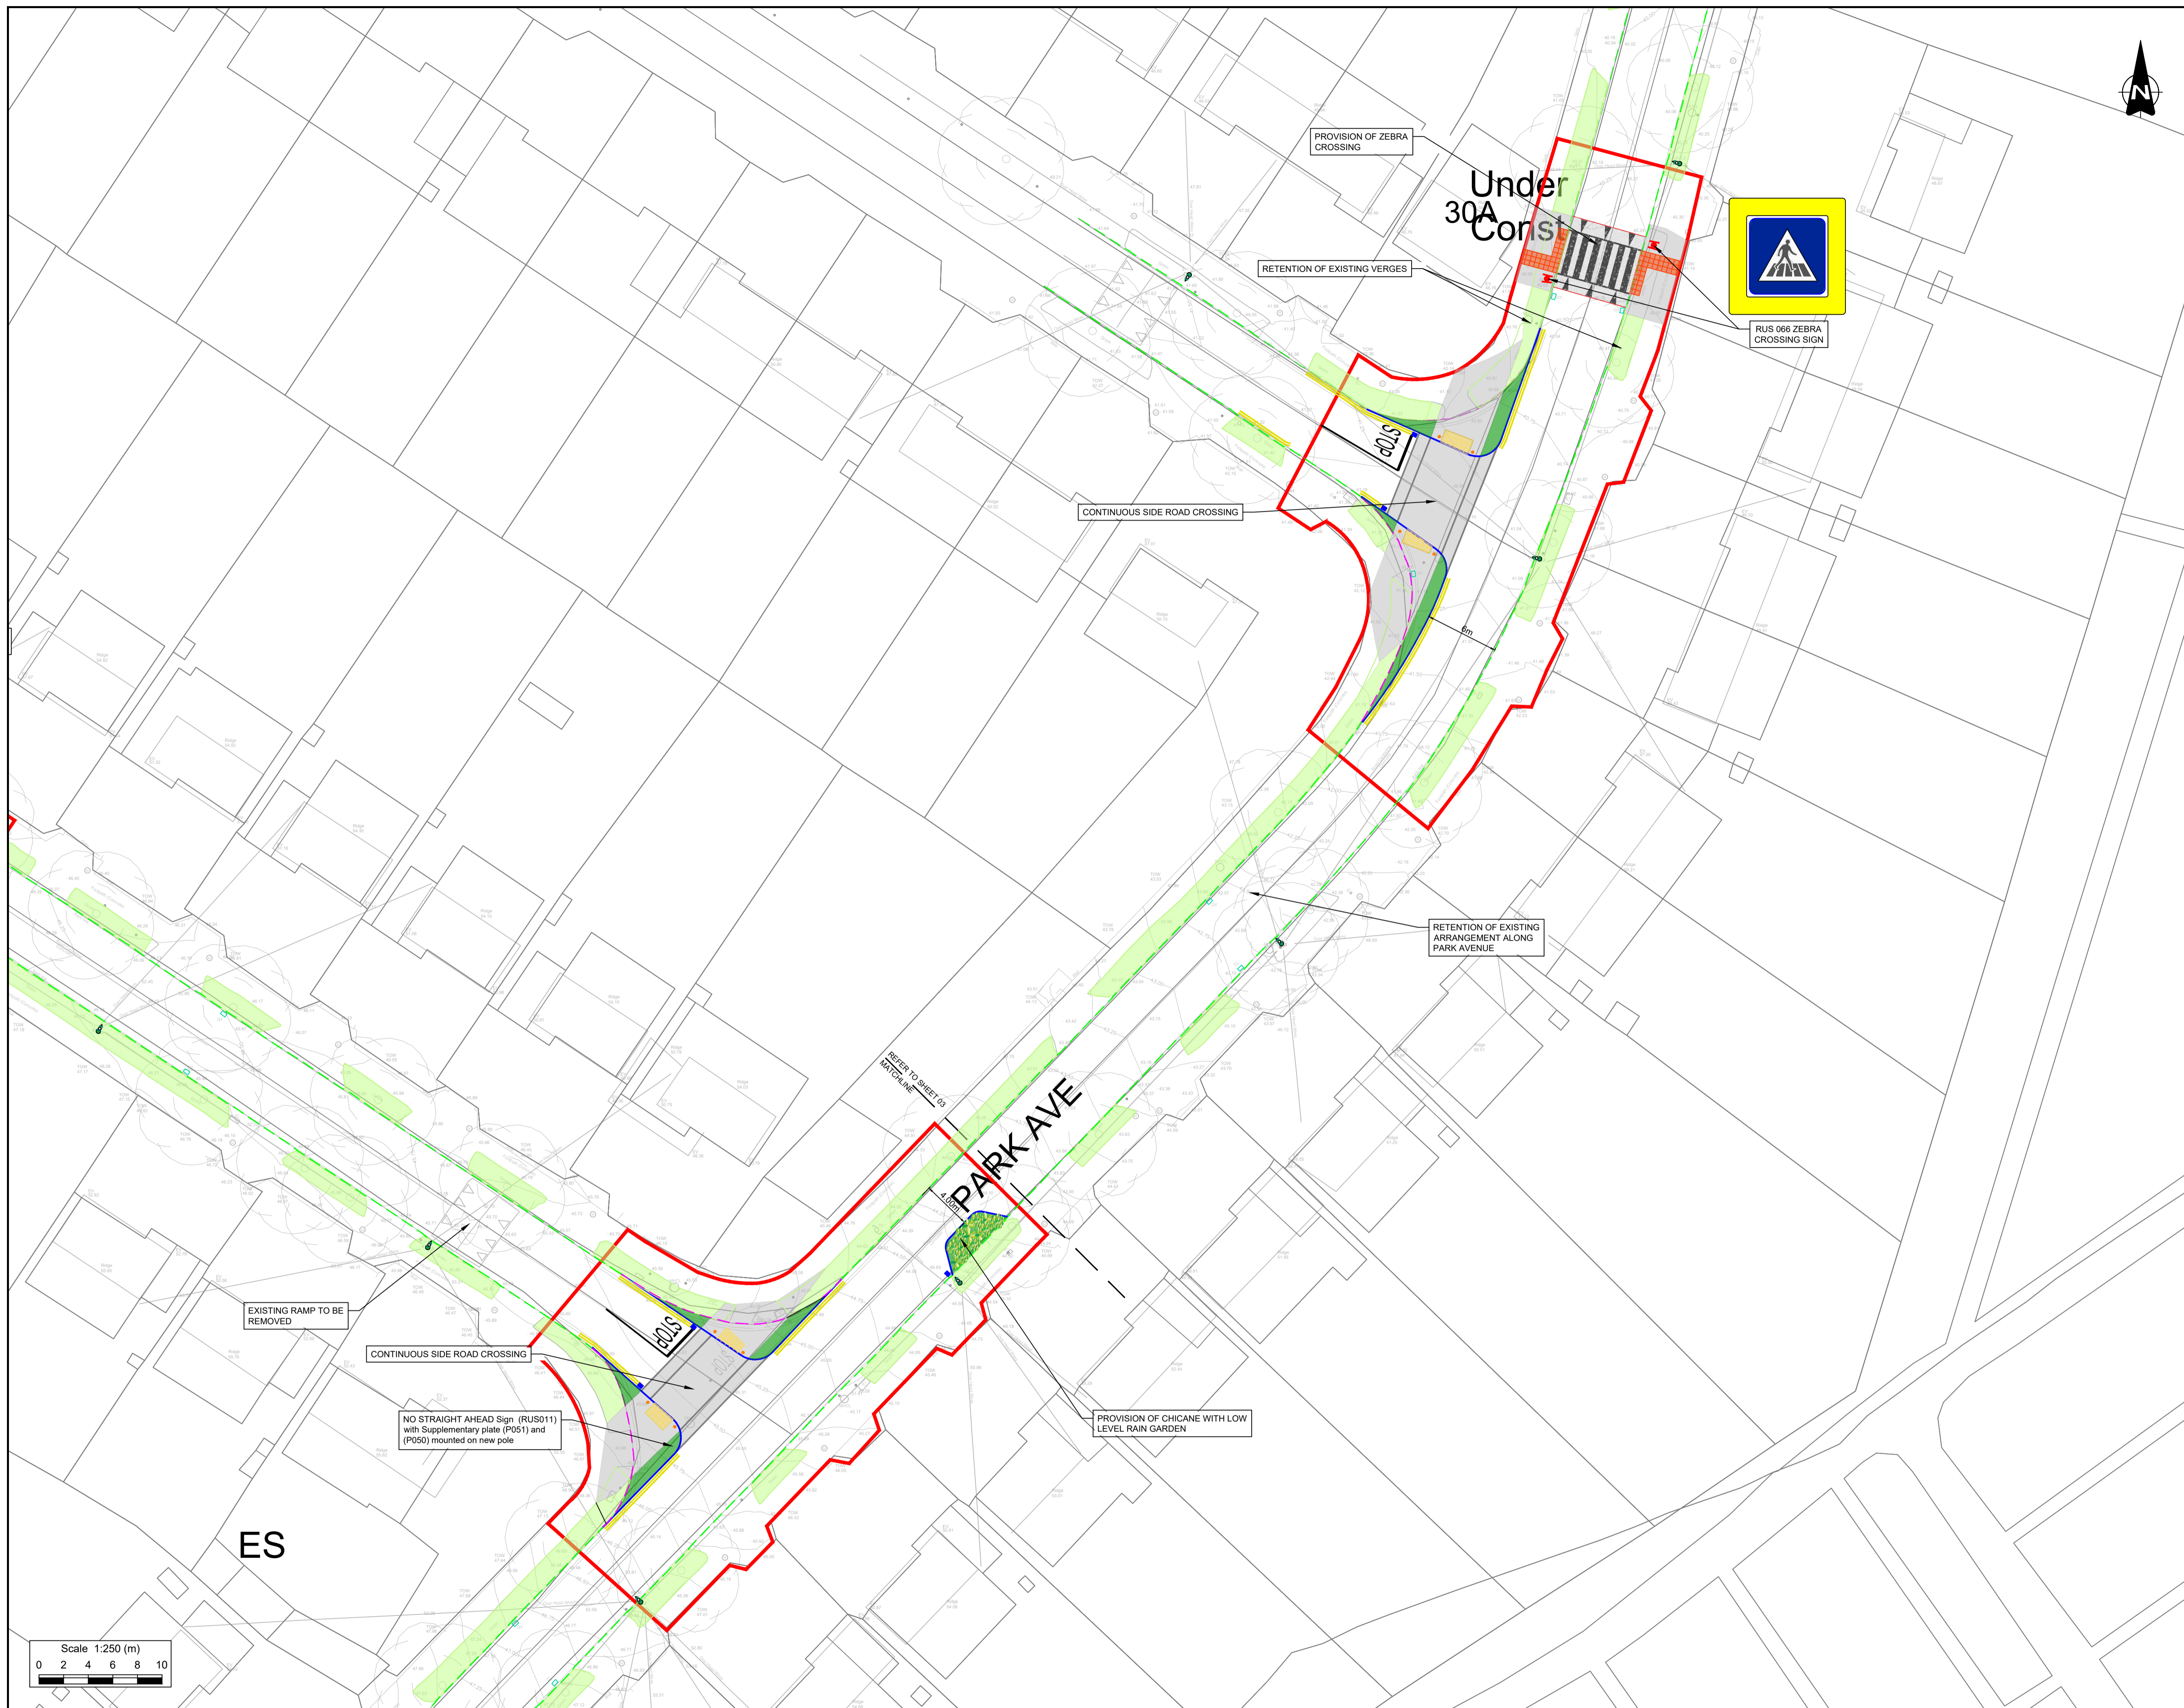

- Notes:
1. This drawing should be read in conjunction with all other drawings and relevant specifications.
 2. Employer's representative to be informed by the contractor of any discrepancies prior to the commencement of the works.
 3. It is responsibility of the contractor to confirm the presence / location of all services during the works.
 4. All boundaries and adjoining roads to be checked on site prior to commencement of works.
 5. Do not scale from this drawing.
 6. Drawings based on topographical survey undertaken by TST Engineering LTD on November 2023

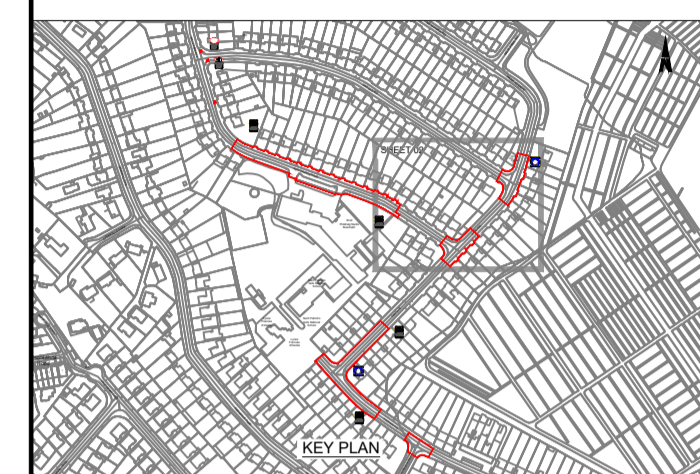

© The National Mapping Division of Taitte Eireann
 All rights reserved. Licence Agreement/CYAL50441399
 Dún Laoghaire-Rathdown County Council, 2025

LEGEND:

- AREA PROVIDED BY THE EMPLOYER
- BUFF COLOURED CARRIAGEWAY
- CONCRETE FOOTPATH
- RAISED TABLE
- BUFF TACTILES
- RED TACTILES
- EXISTING VERGES
- PROPOSED LOW LEVEL RAIN GARDEN
- PROPOSED EXTENSION OF GRASSED AREA
- PROPOSED HIGH PLANTER WITH BENCH
- PROPOSED BENCHES
- PROPOSED PENCIL BOLLARDS
- REMOVABLE BOLLARDS
- RS78 RETENTION SOCKET FOR FUTURE BOLLARDS
- PROPOSED KERB
- EXISTING KERB (RETAINED)
- EXISTING KERB (REMOVED)
- EXISTING GULLY
- PROPOSED GULLY
- PROPOSED BENCHES
- EXISTING PUBLIC LIGHTING COLUMNS

Rev	Date	Revision details	Drawn	Check	Approv
P4	09/03/26	Corrections after School Principals review	SRP	AMP	AMP
P3	19/02/26	Amendments following DLR review	SRP	AMP	AMP
P2	16/12/25	Amendments following DLR / NTA review	SRP	AMP	AMP
P1	12/08/25	Amendments following DLR / NTA review	ES	AMP	AMP
P0	07/05/25	For Review - Initial issue	RD	RD	AMP

© This drawing is the property of SYSTRA Limited and the information can only be reproduced with their prior permission.


SYSTRA
 2nd Floor, Riverview House
 21-23 City Quay
 Dublin, D02 AY91
 T +353 1 566 2028
 E ir_dublin@systra.com
 W www.systra.co.uk

dlr **Udaras Náisiúnta Iompair**
 Comhairle Contae County Council National Transport Authority

Project: Safe Routes to Schools, Round 1, Bundle 2
 Dún Laoghaire-Rathdown County Council


Title: St. Patrick's GNS
 Sheet 2 of 3
 Preliminary Design

Date: 07/05/2025	Drawn: RD	Checked: RD	Approved: AMP
Original size: A1	Scale: 1:250	Drawing Status: Preliminary	
Drawing Number: 24A47-SC5-SYS-PD-XX-DR-C-101-02	Rev: P4		

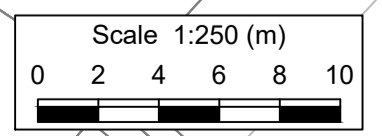

Saint Patrick's
Girls National
School

Lycee
Francais
d'Irlande

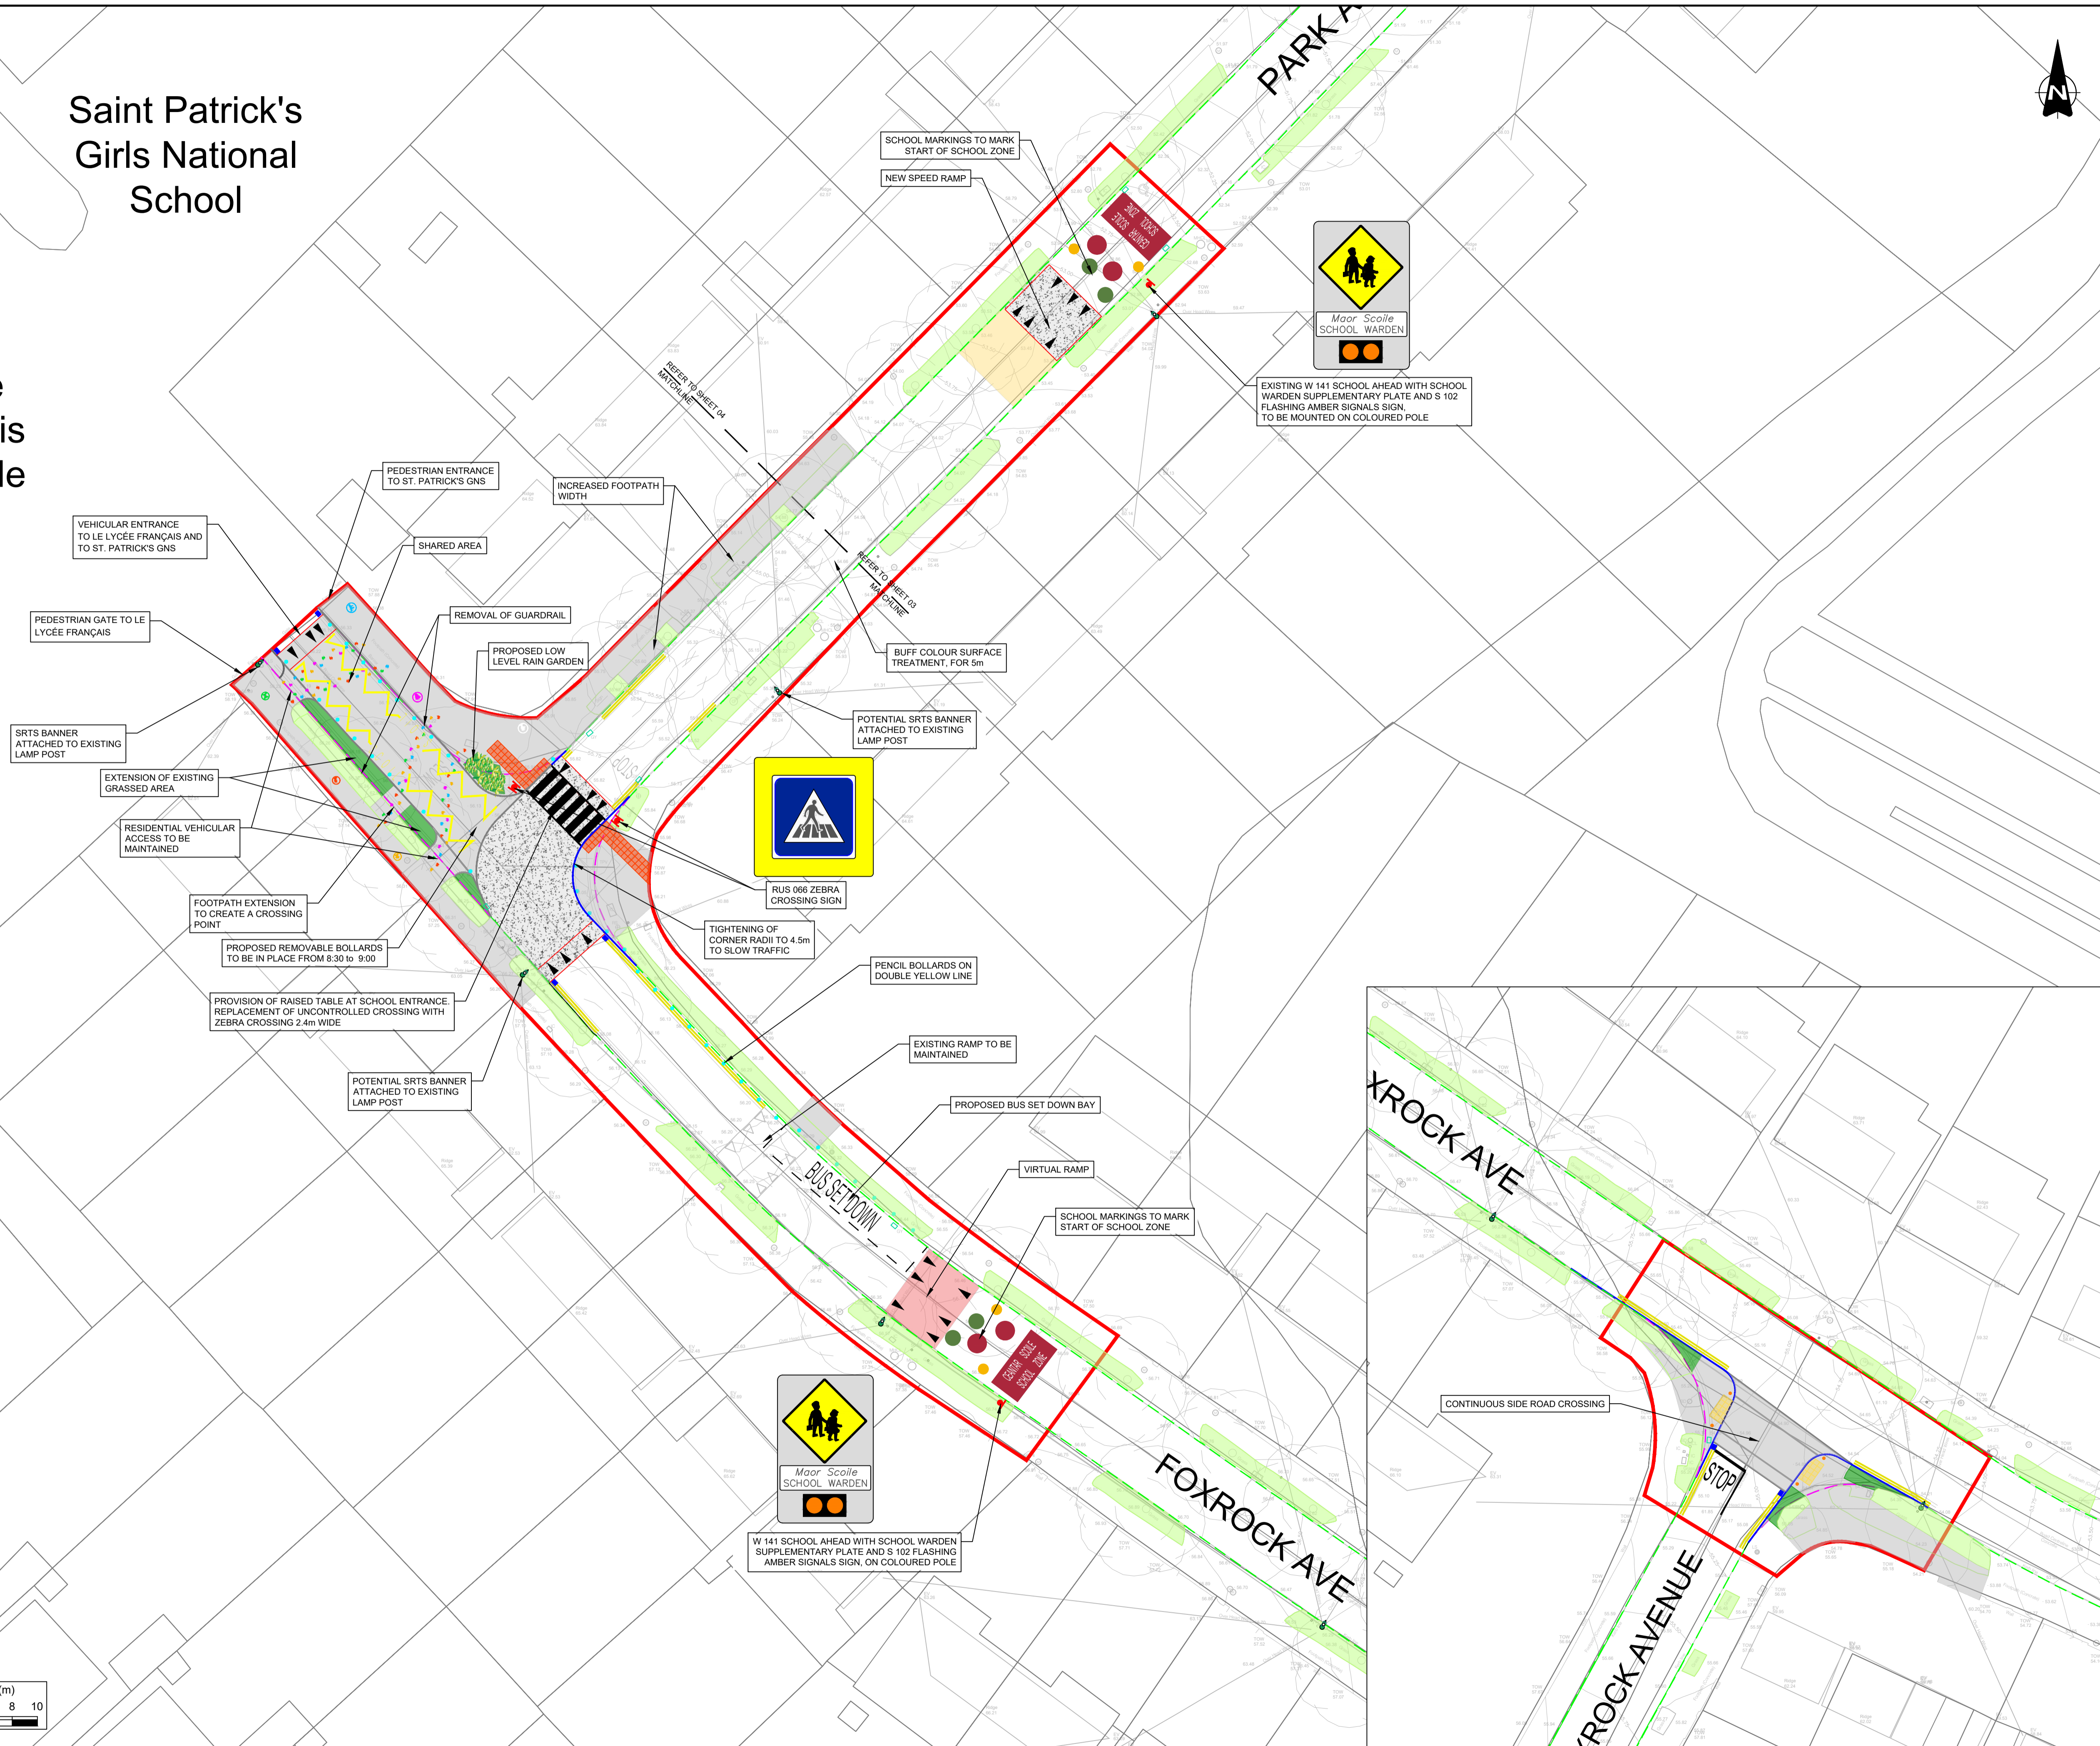

- Notes:
1. This drawing should be read in conjunction with all other drawings and relevant specifications.
 2. Employer's representative to be informed by the contractor of any discrepancies prior to the commencement of the works.
 3. It is responsibility of the contractor to confirm the presence / location of all services during the works.
 4. All boundaries and adjoining roads to be checked on site prior to commencement of works.
 5. Do not scale from this drawing.
 6. Drawings based on topographical survey undertaken by TST Engineering LTD on November 2023



© The National Mapping Division of Tailte Éireann
All rights reserved. Licence Agreement/CYAL50441399
Dún Laoghaire-Rathdown County Council, 2025

- LEGEND:
- AREA PROVIDED BY THE EMPLOYER
 - BUFF COLOURED CARRIAGEWAY
 - CONCRETE FOOTPATH
 - RAISED TABLE
 - BUFF TACTILES
 - RED TACTILES
 - EXISTING VERGES
 - PROPOSED LOW LEVEL RAIN GARDEN
 - PROPOSED EXTENSION OF GRASSED AREA
 - PROPOSED HIGH PLANTER WITH BENCH
 - PROPOSED BENCHES
 - PROPOSED PENCIL BOLLARDS
 - REMOVABLE BOLLARDS
 - RS78 RETENTION SOCKET FOR FUTURE BOLLARDS
 - PROPOSED KERB
 - EXISTING KERB (RETAINED)
 - EXISTING KERB (REMOVED)
 - EXISTING GULLY
 - PROPOSED GULLY
 - PROPOSED BENCHES
 - EXISTING PUBLIC LIGHTING COLUMNS

Rev	Date	Revision details	Drawn	Check	Approv
P4	09/03/26	Corrections after School Principals review	SRP	AMP	AMP
P3	19/02/26	Amendments following DLR review	SRP	AMP	AMP
P2	16/12/25	Amendments following DLR / NTA review	SRP	AMP	AMP
P1	12/08/25	Amendments following DLR / NTA review	ES	AMP	AMP
PO	07/05/25	For Review - Initial Issue	RD	RD	AMP

© This drawing is the property of SYSTRA Limited and the information can only be reproduced with their prior permission.

SYSTRA
2nd Floor, Riverview House
21-23 City Quay
Dublin, D02 AY31
T +353 1 566 2028
E ir.dublin@systra.com
W www.systra.co.uk

dlr
Comhairle Contae County Council

Udaráis Náisiúnta Iompair
National Transport Authority

Project
Safe Routes to Schools, Round 1, Bundle 2
Dún Laoghaire-Rathdown County Council

The
St. Patrick's GNS
Sheet 3 of 3
Preliminary Design

Date	Drawn	Checked	Approved
07/05/2025	RD	RD	AMP
Origin: d.p. 100	Scale	1:250	Drawing Status
A1			Approval
Drawing Number	24A47-SC5-SYS-PD-XX-DR-C-101-03		

Date printed: 23 June 2026 17:01:06

