


© Copyright  
 This drawing and any design herein is the copyright of the Consultants and must not be reproduced without their written consent.


All drawings remain the property of the Consultants.

**NOTES**

1. ALL LEVELS IN METERS TO MALIN HEAD DATUM
2. ALL COORDINATES ARE TO IRISH TRANSVERSE MERCATOR

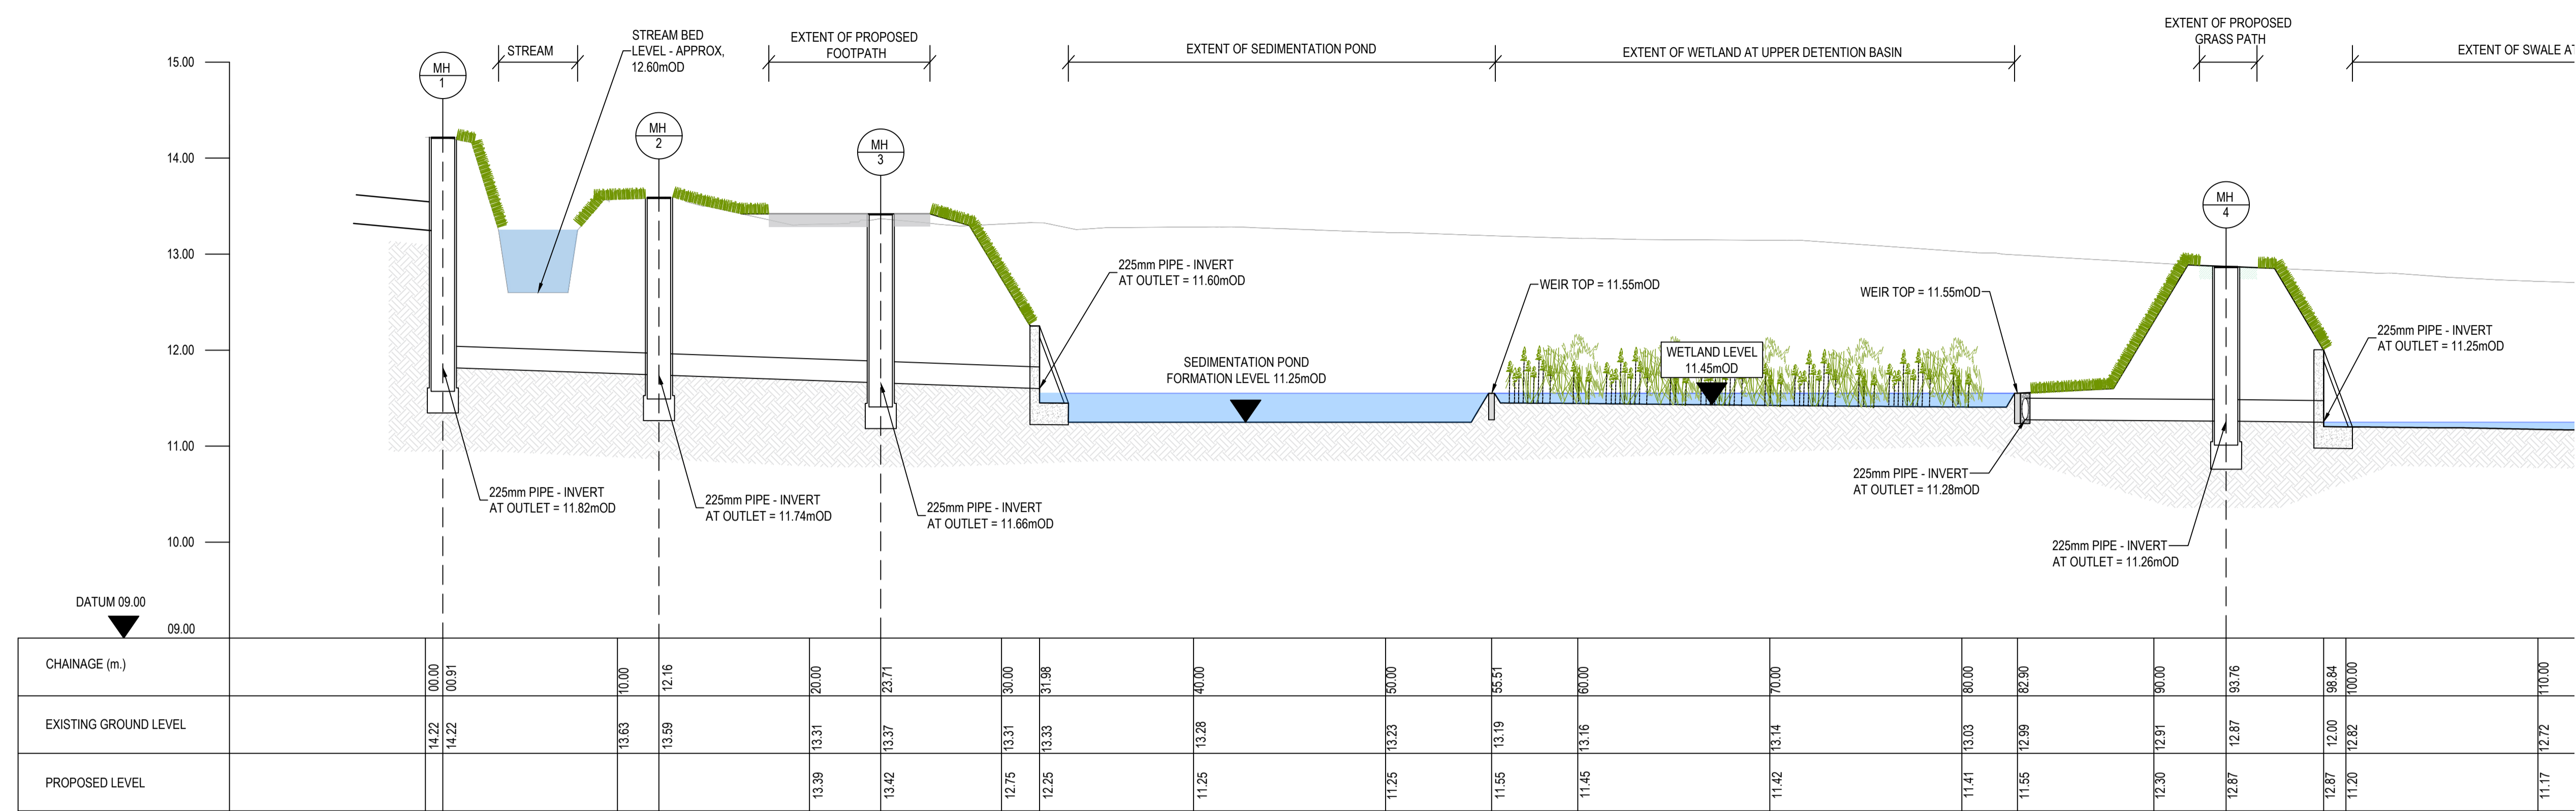

LONGSECTION A-A  
 SCALE:H1:200, V1:40. DATUM: 9.00

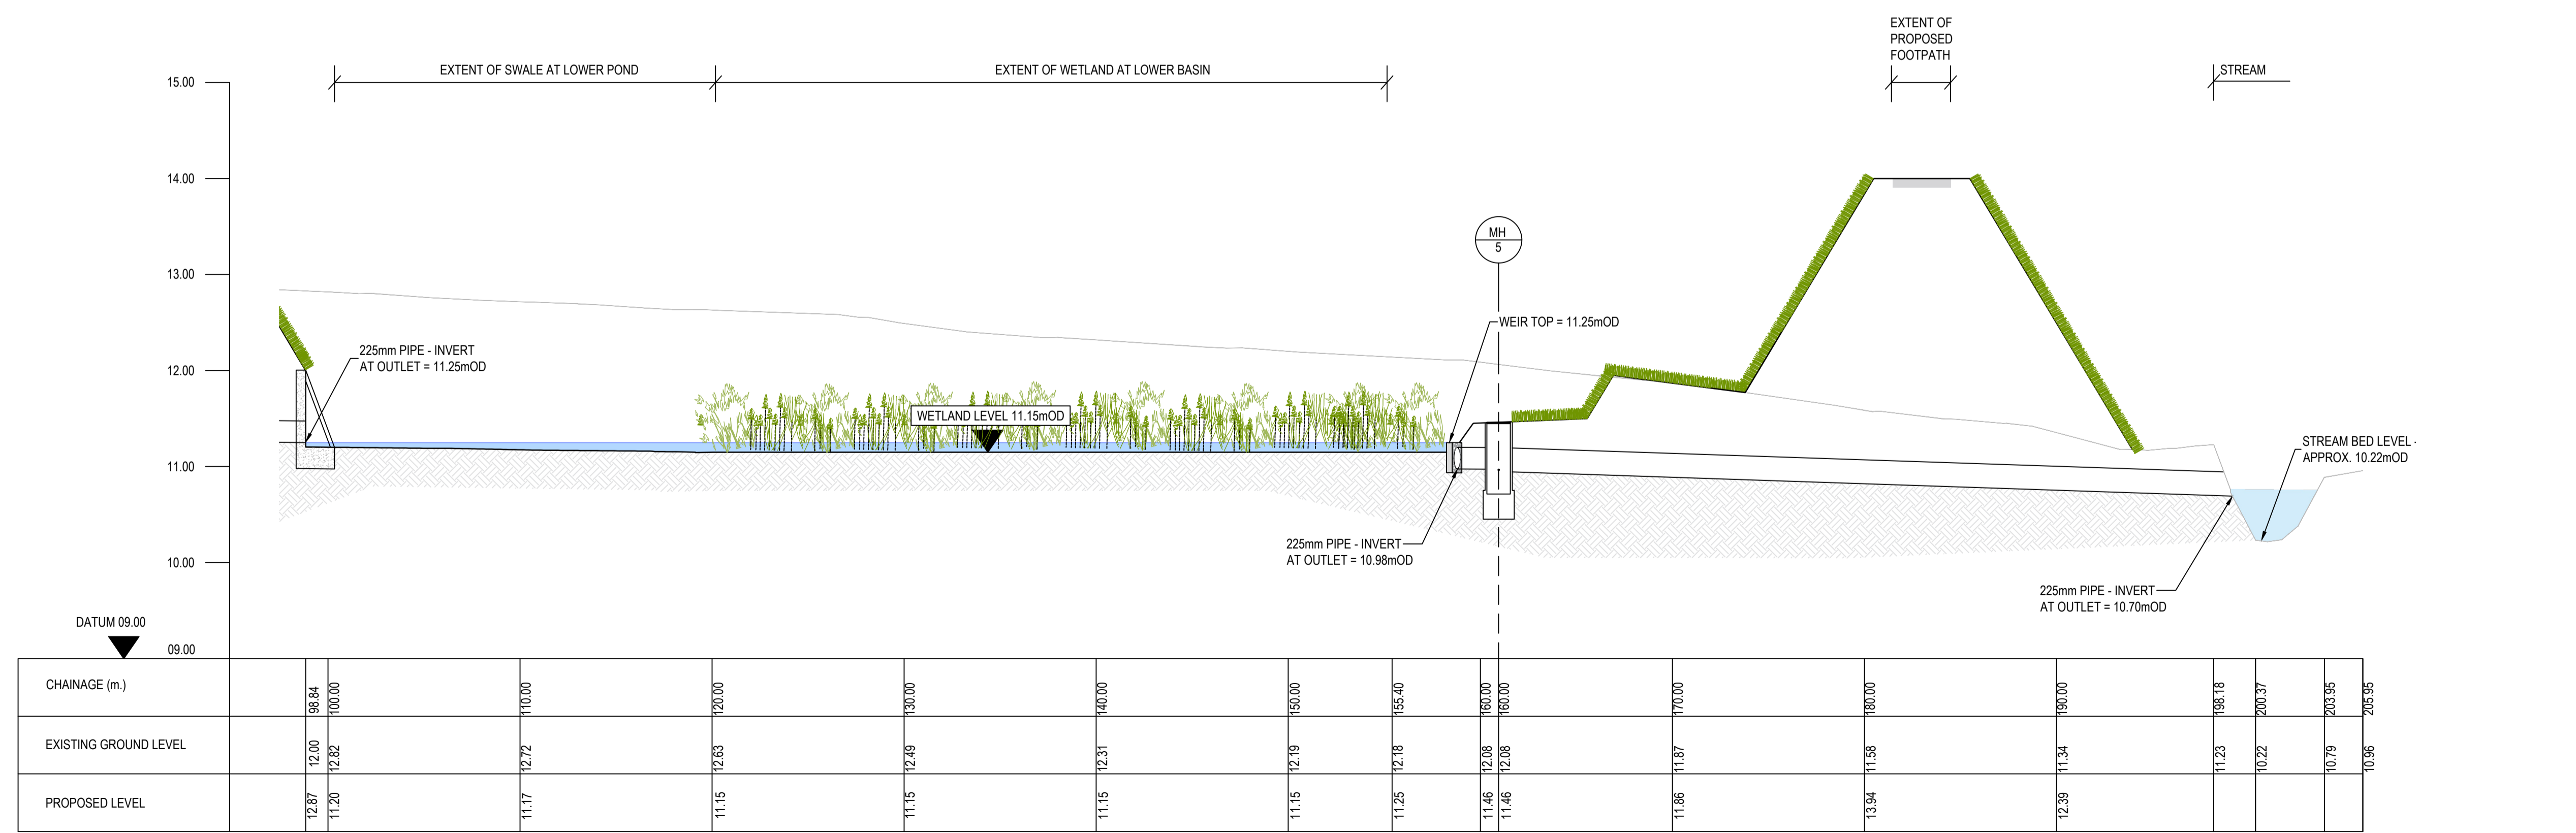

LONGSECTION A-A  
 SCALE:H1:200, V1:40. DATUM: 9.00


Rev.	Suit.	Description	Drawn	Chkd	Date
C01	A1	ISSUED FOR PLANNING	MG	ED	30-06-23

Client



Clients Representative:



**J. B. Barry and Partners Limited Consulting Engineers**  
 Classon House, Dundrum Business Park, Dundrum Road, Dublin 14  
 www.jbbarry.ie

**JBA Consulting Engineers and Scientists Limited**  
 24 Grove Island, Corbally, Limerick  
 www.jbaconsulting.ie

Project  
**DEANSGRANGE STREAM FLOOD RELIEF SCHEME**

Drawing Title  
**GLENAVON PARK STORAGE PROPOSED SECTION A-A**

Drawn by: RG Date: 04-04-2023

Checked by: ED Date: 04-04-2023

Approved by: RK Date: 04-04-2023

Internal Project REF: JBB-19110 JBA: 2020a0059

Scales: AS SHOWN @ A1

Stage: PLANNING

Drawing No.: 19110-JBB-00-XX-DR-C-02814 Revision: C01 Suitability Code: A1