


Ordnance Survey Ireland Licence No. 2023/NMDTE\_NMA\_056

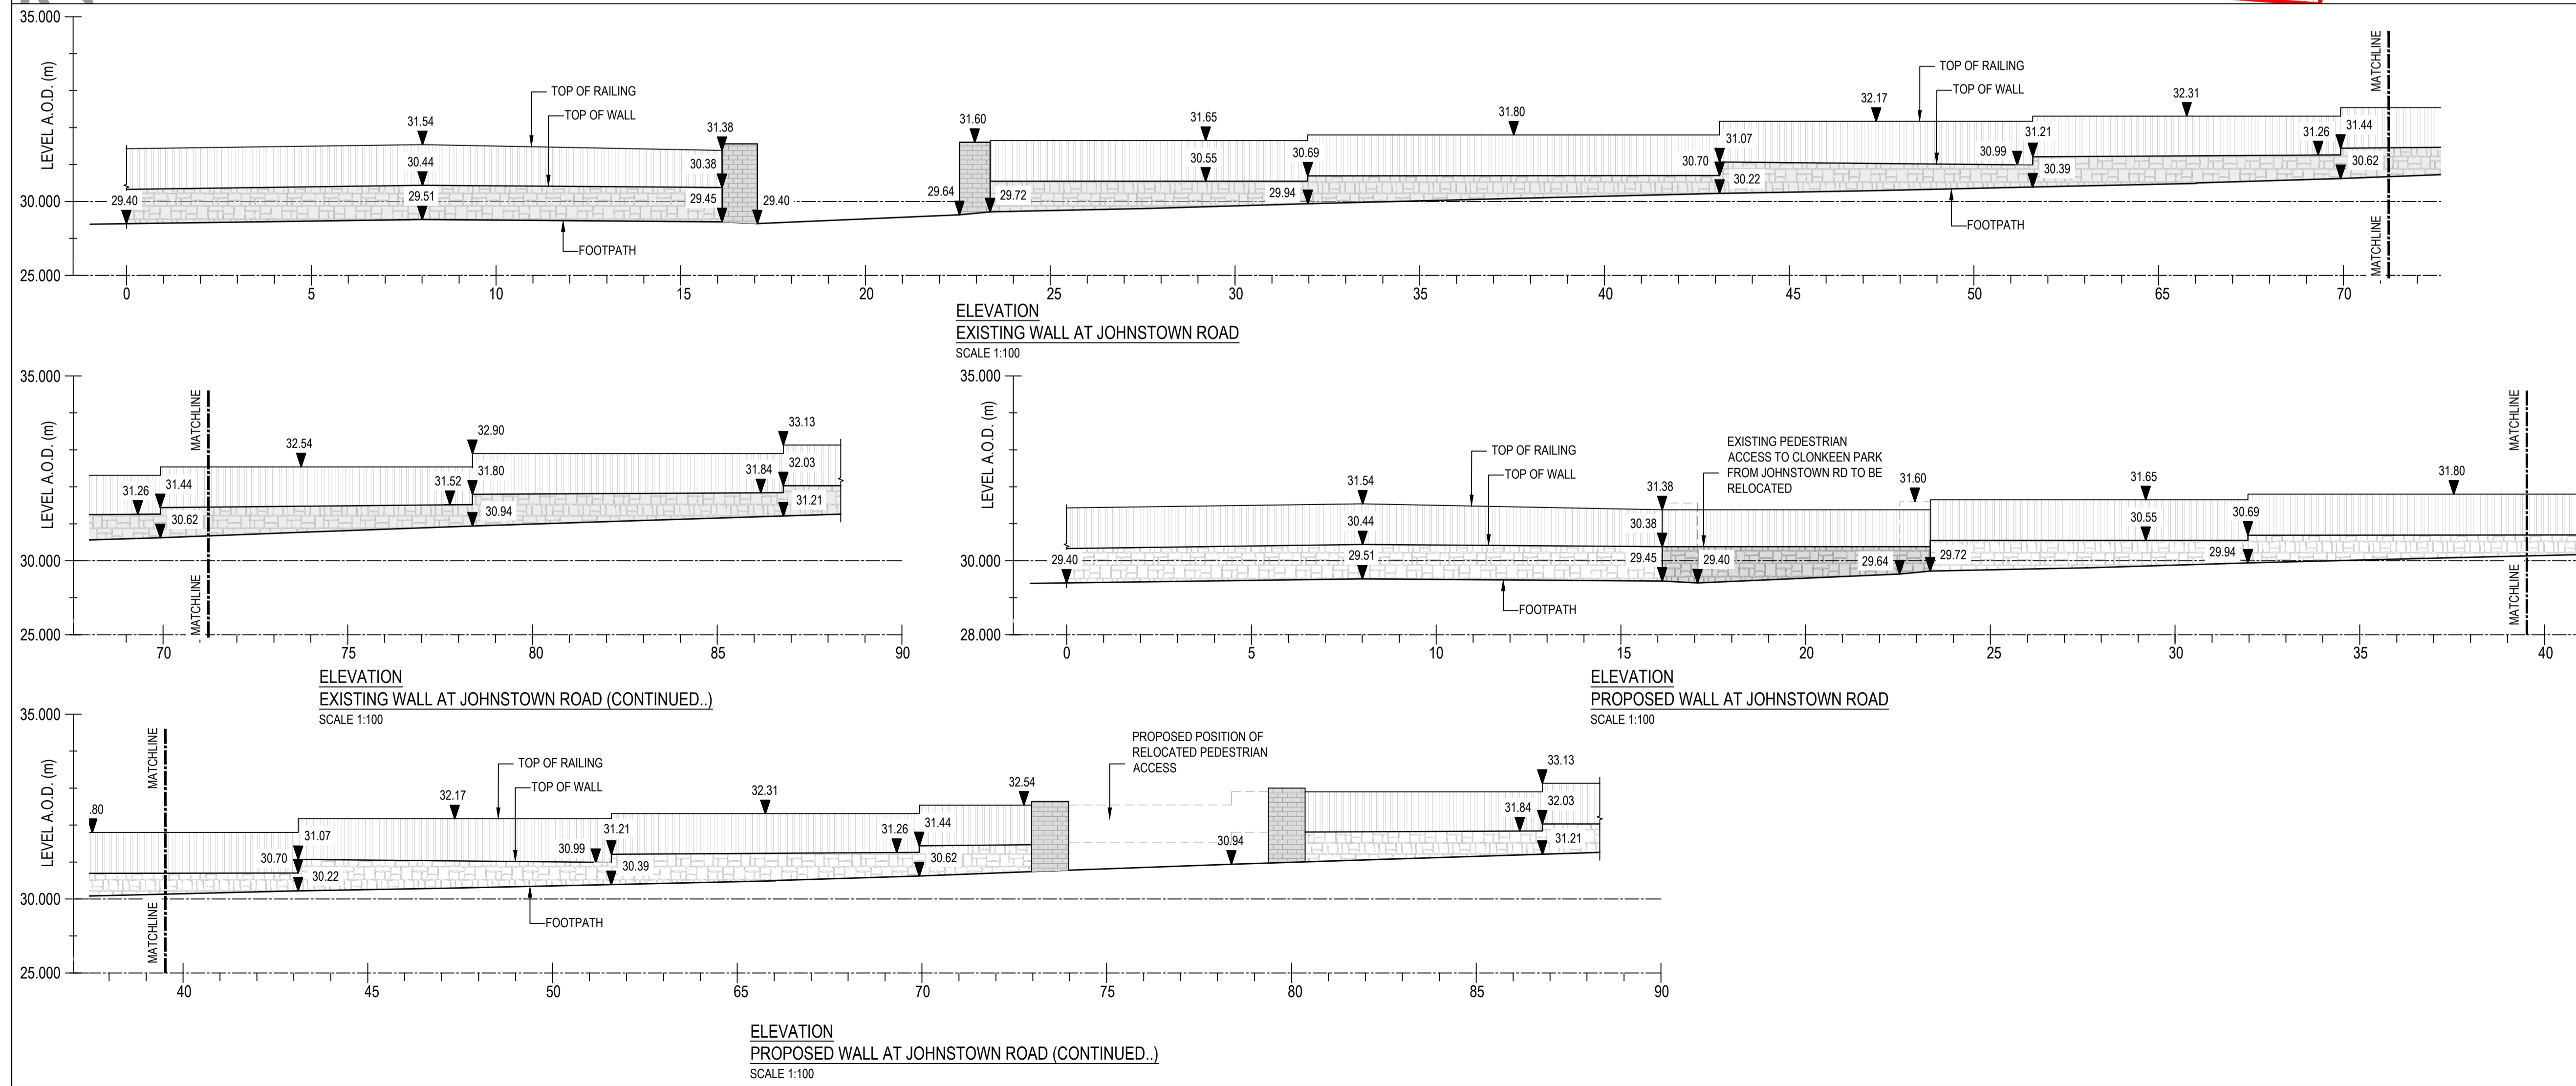

- © Copyright  
This drawing and any design hereon is the copyright of the Consultants and must not be reproduced without their written consent.
- All drawings remain the property of the Consultants.
- NOTES**
- ALL LEVELS IN METERS TO MALIN HEAD DATUM
  - ALL COORDINATES ARE TO IRISH TRANSVERSE MERCATOR
- LEGEND**
- EXISTING BOUNDARY WALL
  - WALL TO BE DEMOLISHED
  - NEW WALL
  - NEW FOOTPATH
  - EXISTING FOOTPATH TO BE LAID AT NEW GRADIENT
  - EXISTING FOOTPATH
  - +29.80 PROPOSED GROUND LEVEL
  - +29.94 EXISTING GROUND LEVEL
  - EXTENT OF PART 8 PLANNING APPLICATION IN THIS LOCATION

Rev	Suit	Description	Drawn	Chk'd	Date
C01	A1	ISSUED FOR PLANNING	MG	ED	30-06-23

Client

Clients Representative:

**J. B. Barry and Partners Limited Consulting Engineers**  
Classon House, Dundrum Business Park, Dundrum Road, Dublin 14  
www.jbbarry.ie

**JBA Consulting Engineers and Scientists Limited**  
24 Grove Island, Corbally, Limerick  
www.jbaconsulting.ie

Project: DEANSGRANGE STREAM FLOOD RELIEF SCHEME

Drawing Title: JOHNSTOWN ROAD PLAN AND ELEVATIONS

Drawn by:	MG	Date:	03-04-2023
Checked by:	ED	Date:	03-04-2023
Approved by:	RK	Date:	03-04-2023
Internal Project REF:	JBB: 19110	JBA: 2020a0059	
Scales:	AS SHOWN		
Stage:	PLANNING		
Drawing No:	19110-JBB-00-XX-DR-C-02827	Revision	Suitability Code
		C01	A1