




SECTION A-A
SCALE 1:100

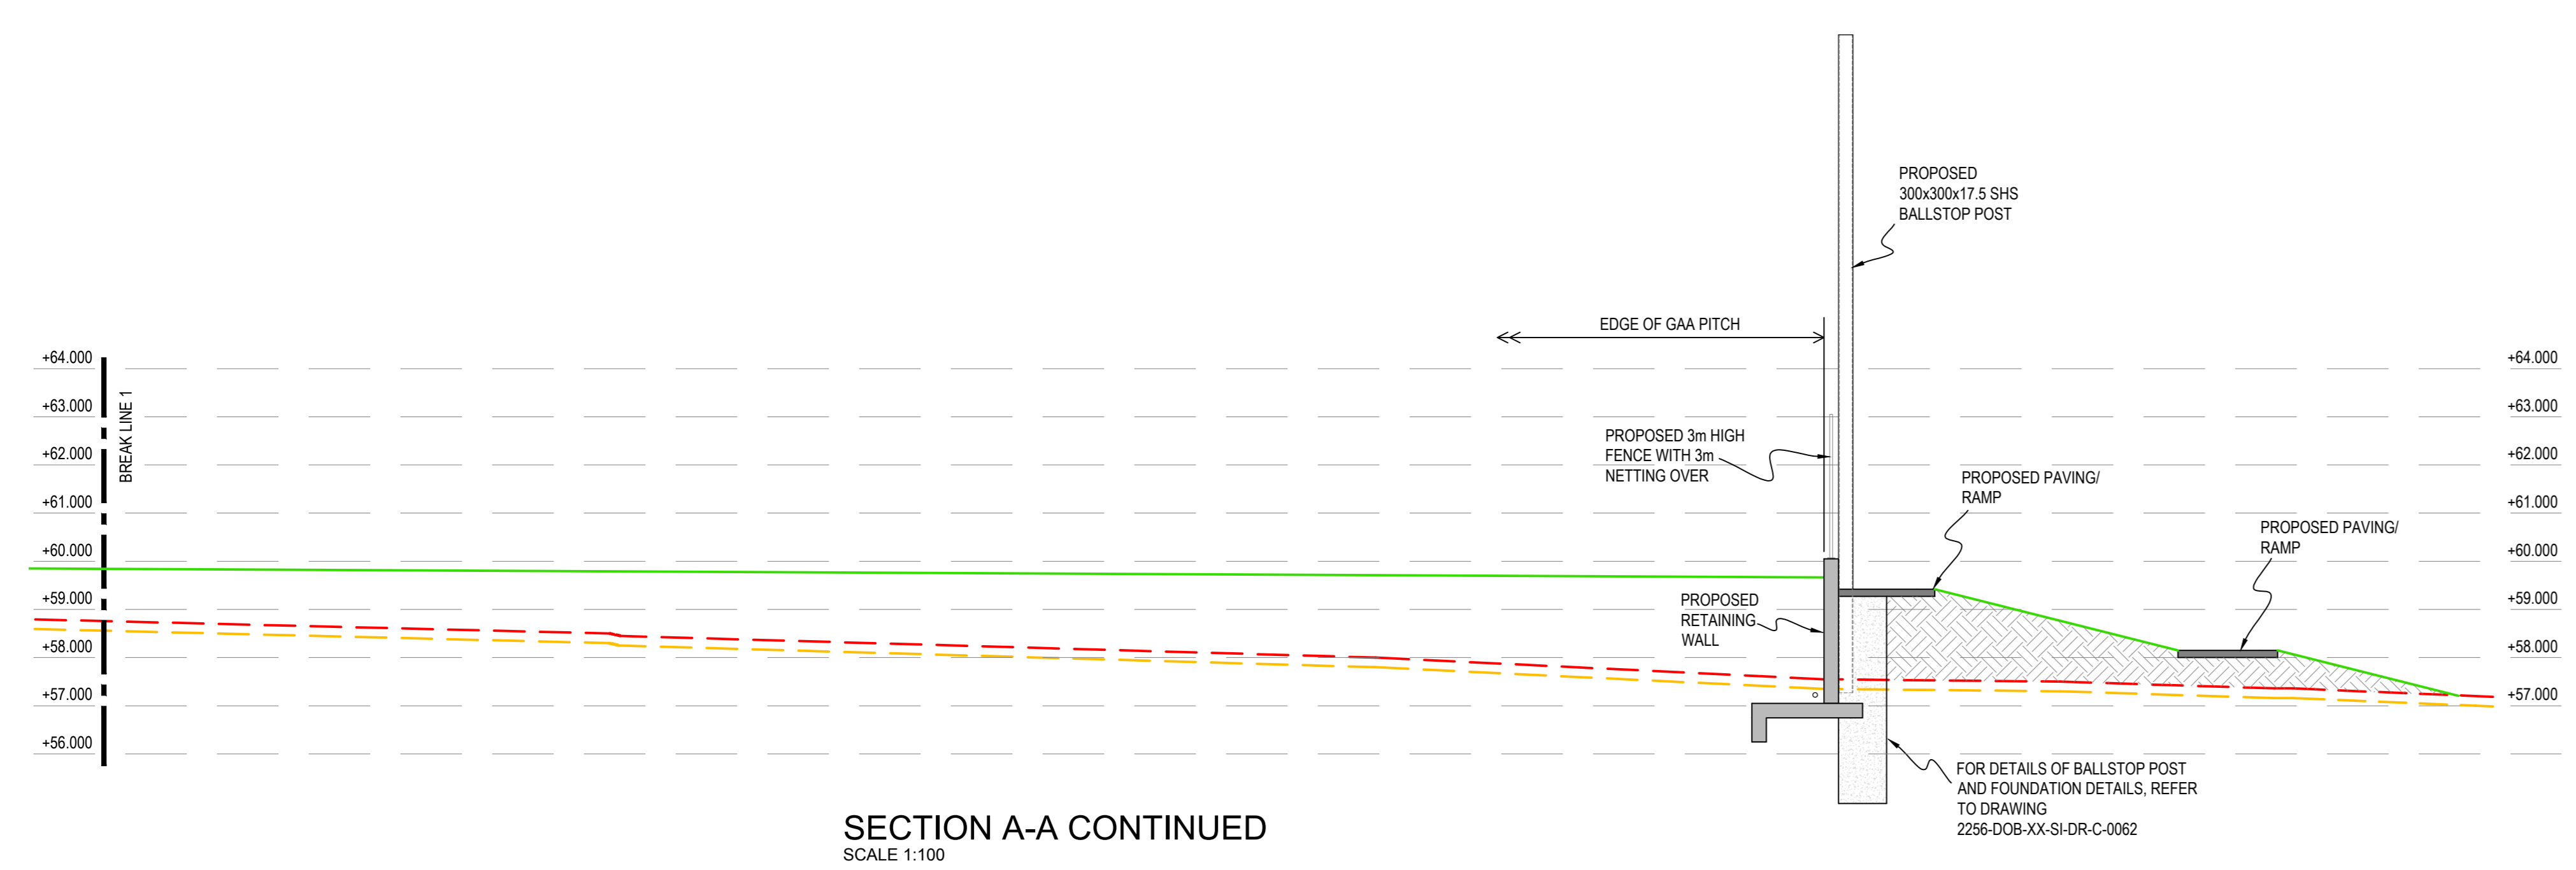


SECTION A-A CONTINUED
SCALE 1:100

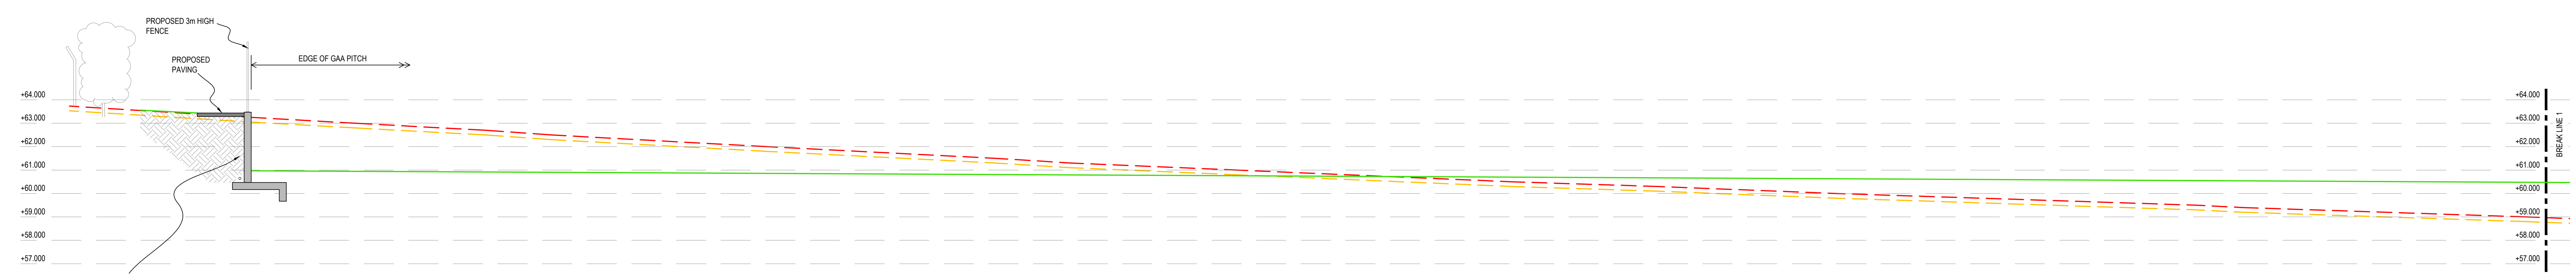

SECTION B-B
SCALE 1:100

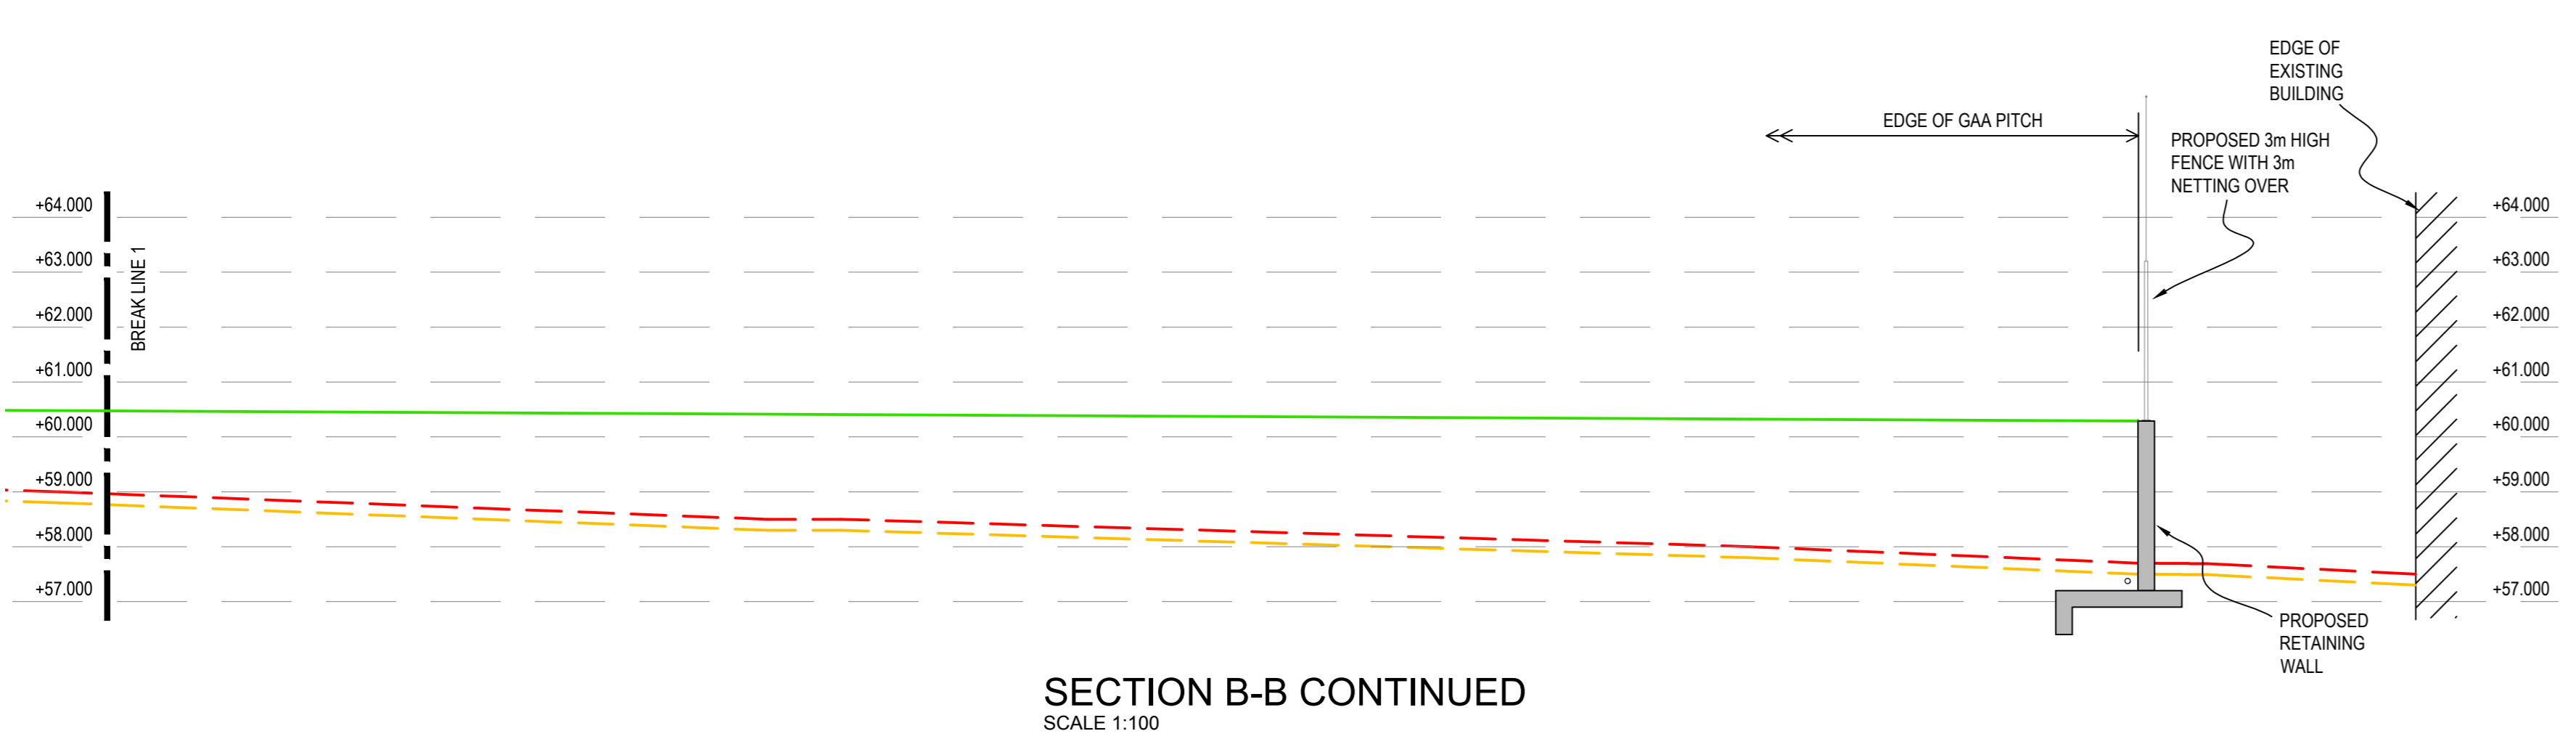

SECTION B-B CONTINUED
SCALE 1:100

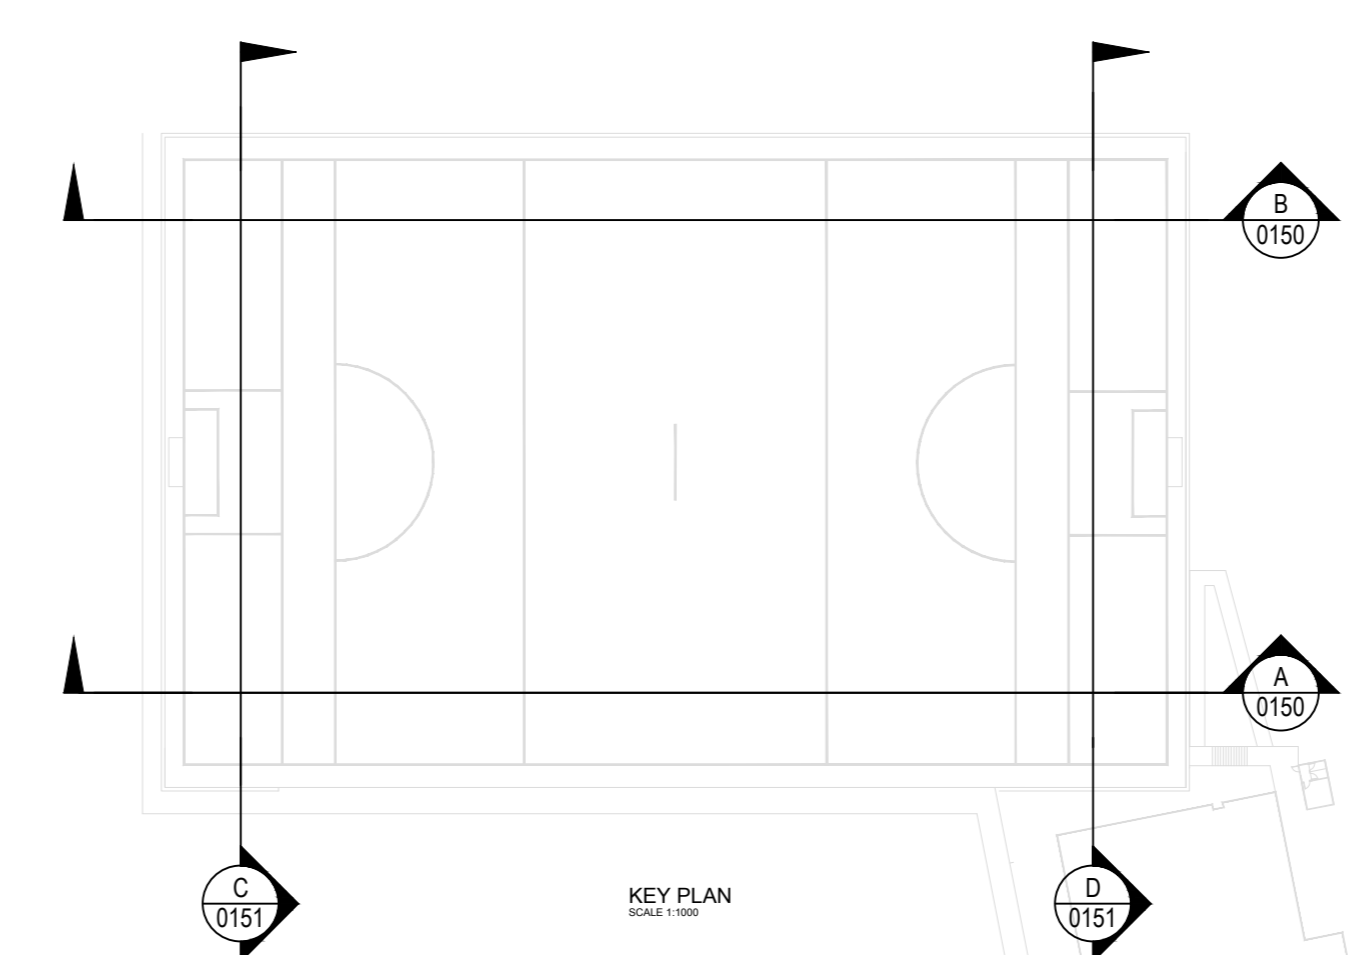


GENERAL NOTES:

- REFER TO ARCHITECTS DRAWINGS FOR ALL SITE & APPLICATION BOUNDARIES.
- THIS DRAWING IS TO BE READ IN CONJUNCTION WITH ALL OTHER RELEVANT ENGINEER'S DRAWINGS AND SPECIFICATIONS.
- USE FIGURED DIMENSIONS ONLY. DO NOT SCALE.
- FOR ALL FLOOR LEVELS, ROAD LEVELS & ALL EXTERNAL YARD / GARDEN LEVELS REFER TO ARCHITECT'S DRAWINGS.
- REFER TO SURVEY DRAWINGS FOR EXISTING SERVICES LAYOUTS AND MANHOLE INFORMATION.

SURVEY NOTES

- TOPOGRAPHICAL SURVEY BASED ON EXISTING LEVELS DATED AUGUST 2022 FROM 3rd PARTY SPECIALIST. DOB & ASSOCIATES TAKES NO RESPONSIBILITY FOR ACCURACY OF SURVEY INFORMATION.
- MAIN CONTRACTOR TO ESTABLISH INDEPENDENTLY ORDNANCE DATUM ON SITE FOR LEVELS TO MAULIN HEAD DATUM AND CO-ORDINATES FOR SETTING OUT TO NATIONAL GRID.
- MAIN CONTRACTOR TO VERIFY ALL UNDERGROUND SERVICES ON THE SITE INCLUDING ALL ANIMALS NOTED ON THE GPR SURVEY AND TO TAKE ALL NECESSARY PRECAUTIONS PRIOR TO ANY EXCAVATIONS ON THE SITE.
- REFER TO MAE ENGINEERS DRAWINGS FOR DIVERSION / DEMOLITION OF ALL UNDERGROUND ELECTRICAL CABLES / DUCTS, TELECOM DUCTS, LIGHTING DUCTS, OIL LINES ETC.

LEGEND:

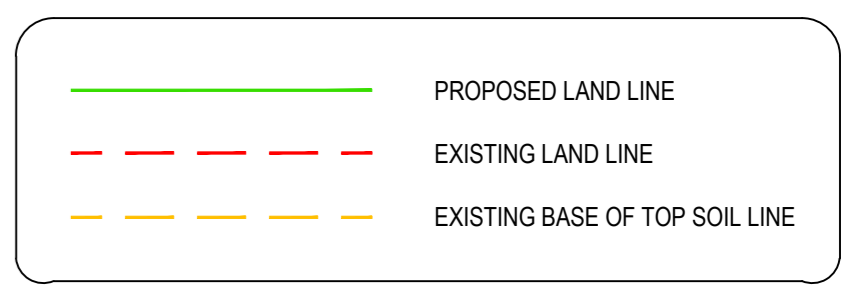

Rev.	Note	Date	Drawn	Check

DONNACHADH O'BRIEN & ASSOCIATES CONSULTING ENGINEERS		UNIT 5C ELM HOUSE MILLENNIUM PARK NAAS CO. KILDARE	P + 353 45 984 042 info@dobrien-engineers.ie www.dobrien-engineers.ie
Client: DUN LAOGHAIRE-RATHDOWN COUNTY COUNCIL			
Project: ALL WEATHER PITCH AT OATLANDS COLLEGE			
Drawing Title: PROPOSED SITE SECTIONS A-A AND B-B			
Drawn By: KN	Checked By: AL	Approved By: DCG	Date: JAN'23
Project Number: DOBA2256	Drawing Number: 2256-DOB-XX-SI-DR-C-0150	Scale: 1:100	Status Code: S2
			Rev Number: P01