
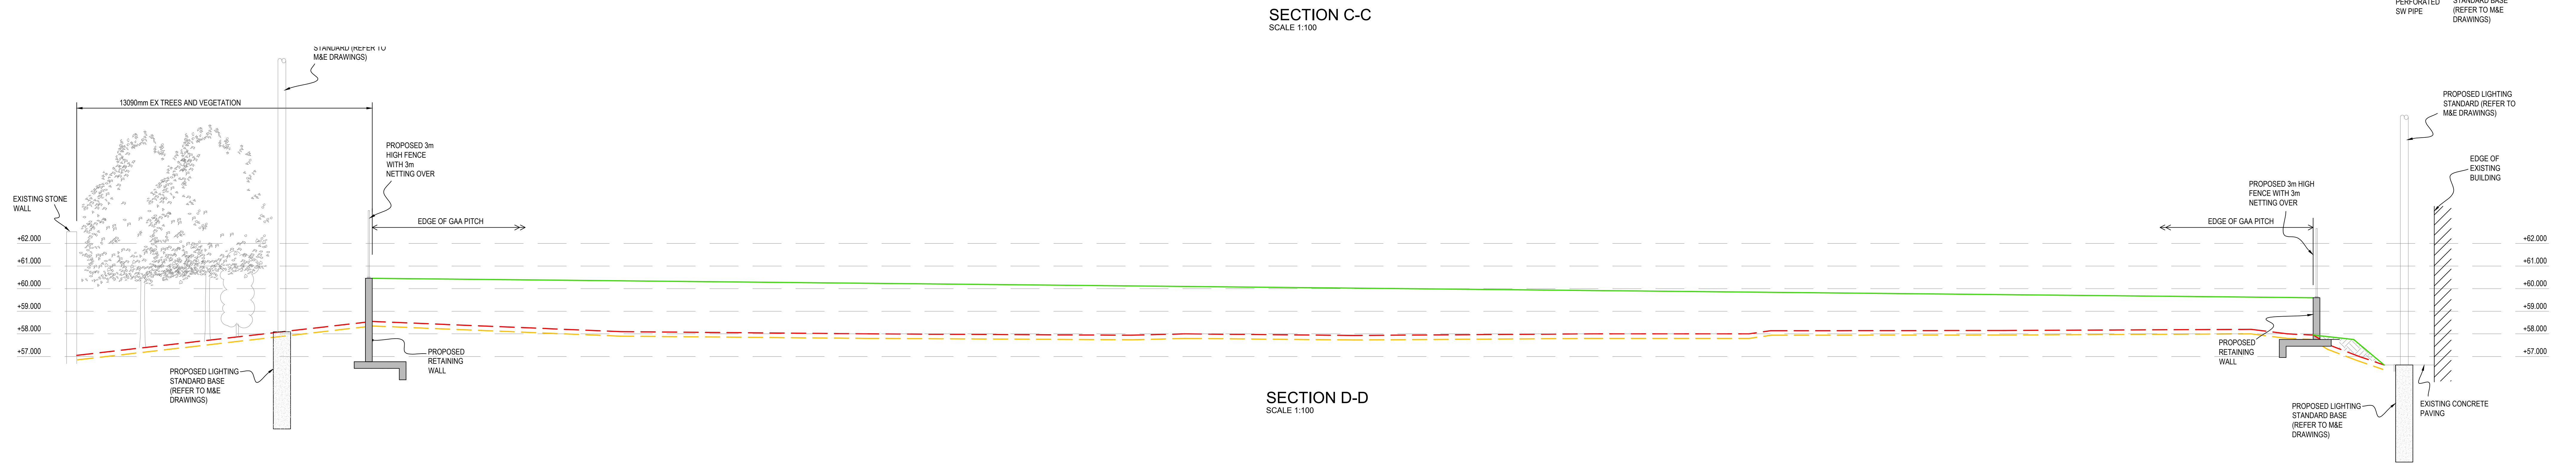
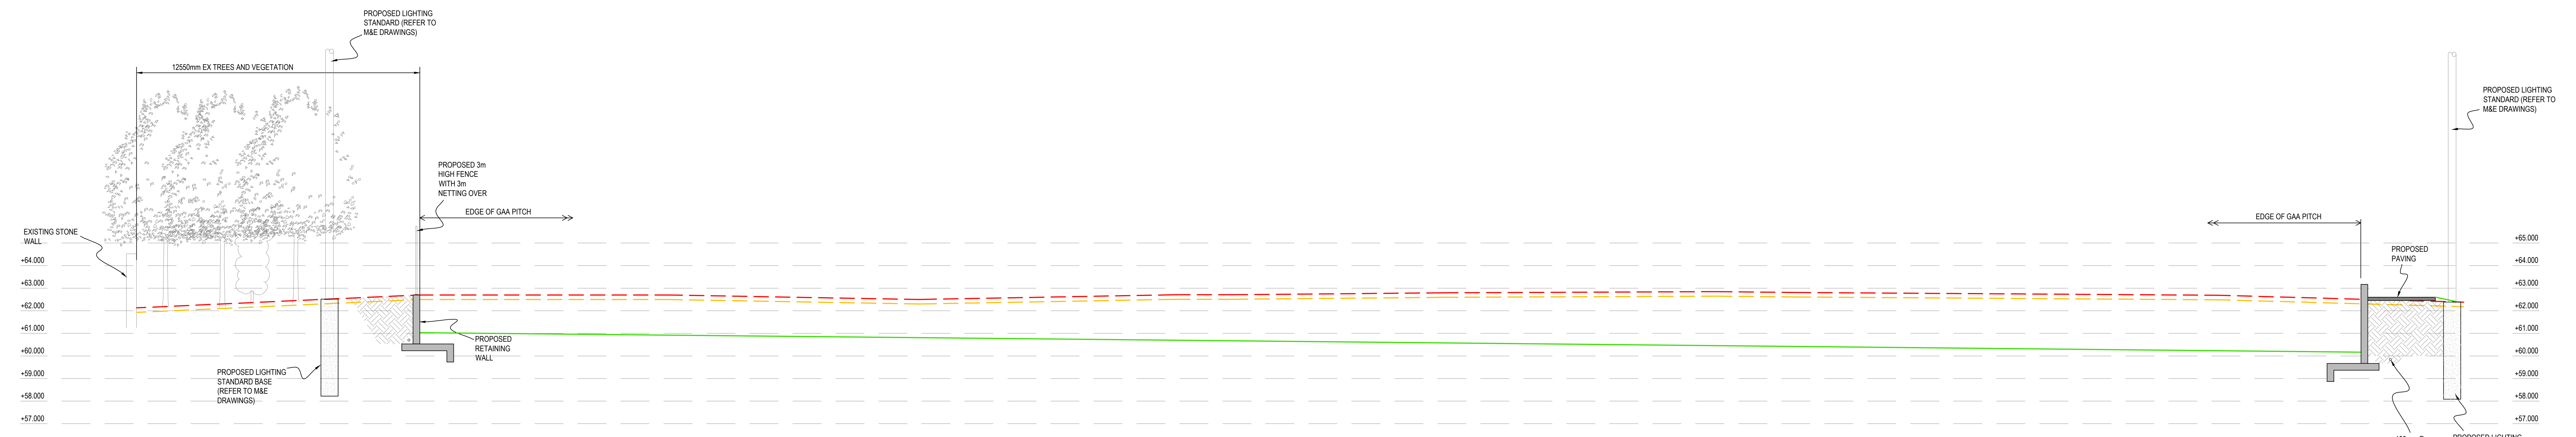


- GENERAL NOTES:**
- REFER TO ARCHITECTS DRAWINGS FOR ALL SITE & APPLICATION BOUNDARIES
  - THIS DRAWING IS TO BE READ IN CONJUNCTION WITH ALL OTHER RELEVANT ENGINEER'S DRAWINGS AND SPECIFICATIONS
  - USE FIGURED DIMENSIONS ONLY. DO NOT SCALE
  - FOR ALL FLOOR LEVELS, ROAD LEVELS & ALL EXTERNAL YARD / GARDEN LEVELS REFER TO ARCHITECTS DRAWINGS
  - REFER TO SURVEY DRAWINGS FOR EXISTING SERVICES LAYOUTS AND MANHOLE INFORMATION

- SURVEY NOTES**
- TOPOGRAPHICAL SURVEY BASED ON EXISTING LEVELS DATED AUGUST 2022 FROM 3rd PARTY SPECIALIST. DOB & ASSOCIATES TAKES NO RESPONSIBILITY FOR ACCURACY OF SURVEY INFORMATION.
  - MAIN CONTRACTOR TO ESTABLISH INDEPENDENTLY ORDNANCE DATUM ON SITE FOR LEVELS TO MAIN HEAD DATUM AND CO-ORDINATES FOR SETTING OUT TO NATIONAL GRID.
  - MAIN CONTRACTOR TO VERIFY ALL UNDERGROUND SERVICES ON THE SITE INCLUDING ALL ANOMALIES NOTED ON THE GPR SURVEY AND TO TAKE ALL NECESSARY PRECAUTIONS PRIOR TO ANY EXCAVATIONS ON THE SITE.
  - REFER TO M&E ENGINEERS DRAWINGS FOR DIVERSION / DEMOLITION OF ALL UNDERGROUND ELECTRICAL CABLES / DUCTS, TELECOM DUCTS, LIGHTING DUCTS, OIL LINES ETC.

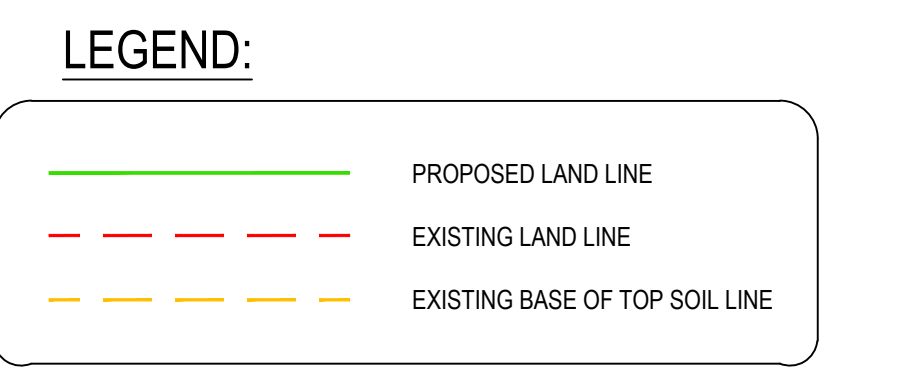

Rev.	Note	Date	Drawn	Check

**DONNACHADH O'BRIEN & ASSOCIATES CONSULTING ENGINEERS**  
 UNIT 3C ELM HOUSE MILLENNIUM PARK NAAS CO. KILDARE  
 P +353 45 964 042  
 info@dobrien-engineers.ie www.dobrien-engineers.ie

Client: DUN LAOGHAIRE-RATHDOWN COUNTY COUNCIL  
 Project: ALL WEATHER PITCH AT OATLANDS COLLEGE  
 Drawing Title: PROPOSED SITE SECTIONS C-C AND D-D  
 Drawn By: KN Checked By: AL Approved By: DOB Date: JAN'23 Scale: 1:100 Sheet Size: A0  
 Project Number: DOBA2256 Drawing Number: 2256-DOB-XX-SI-DR-C-0151 Status Code: S2 Rev Number: P01