
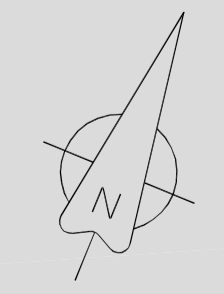


8000 Pitch dimensions and run-off. GAA Markings (white) Soccer Markings (yellow)

Note:  
100 x 300 blue nibs to be added to the edge of the GAA pitch for the crossfield play.  
For details see Sports Labs specifications

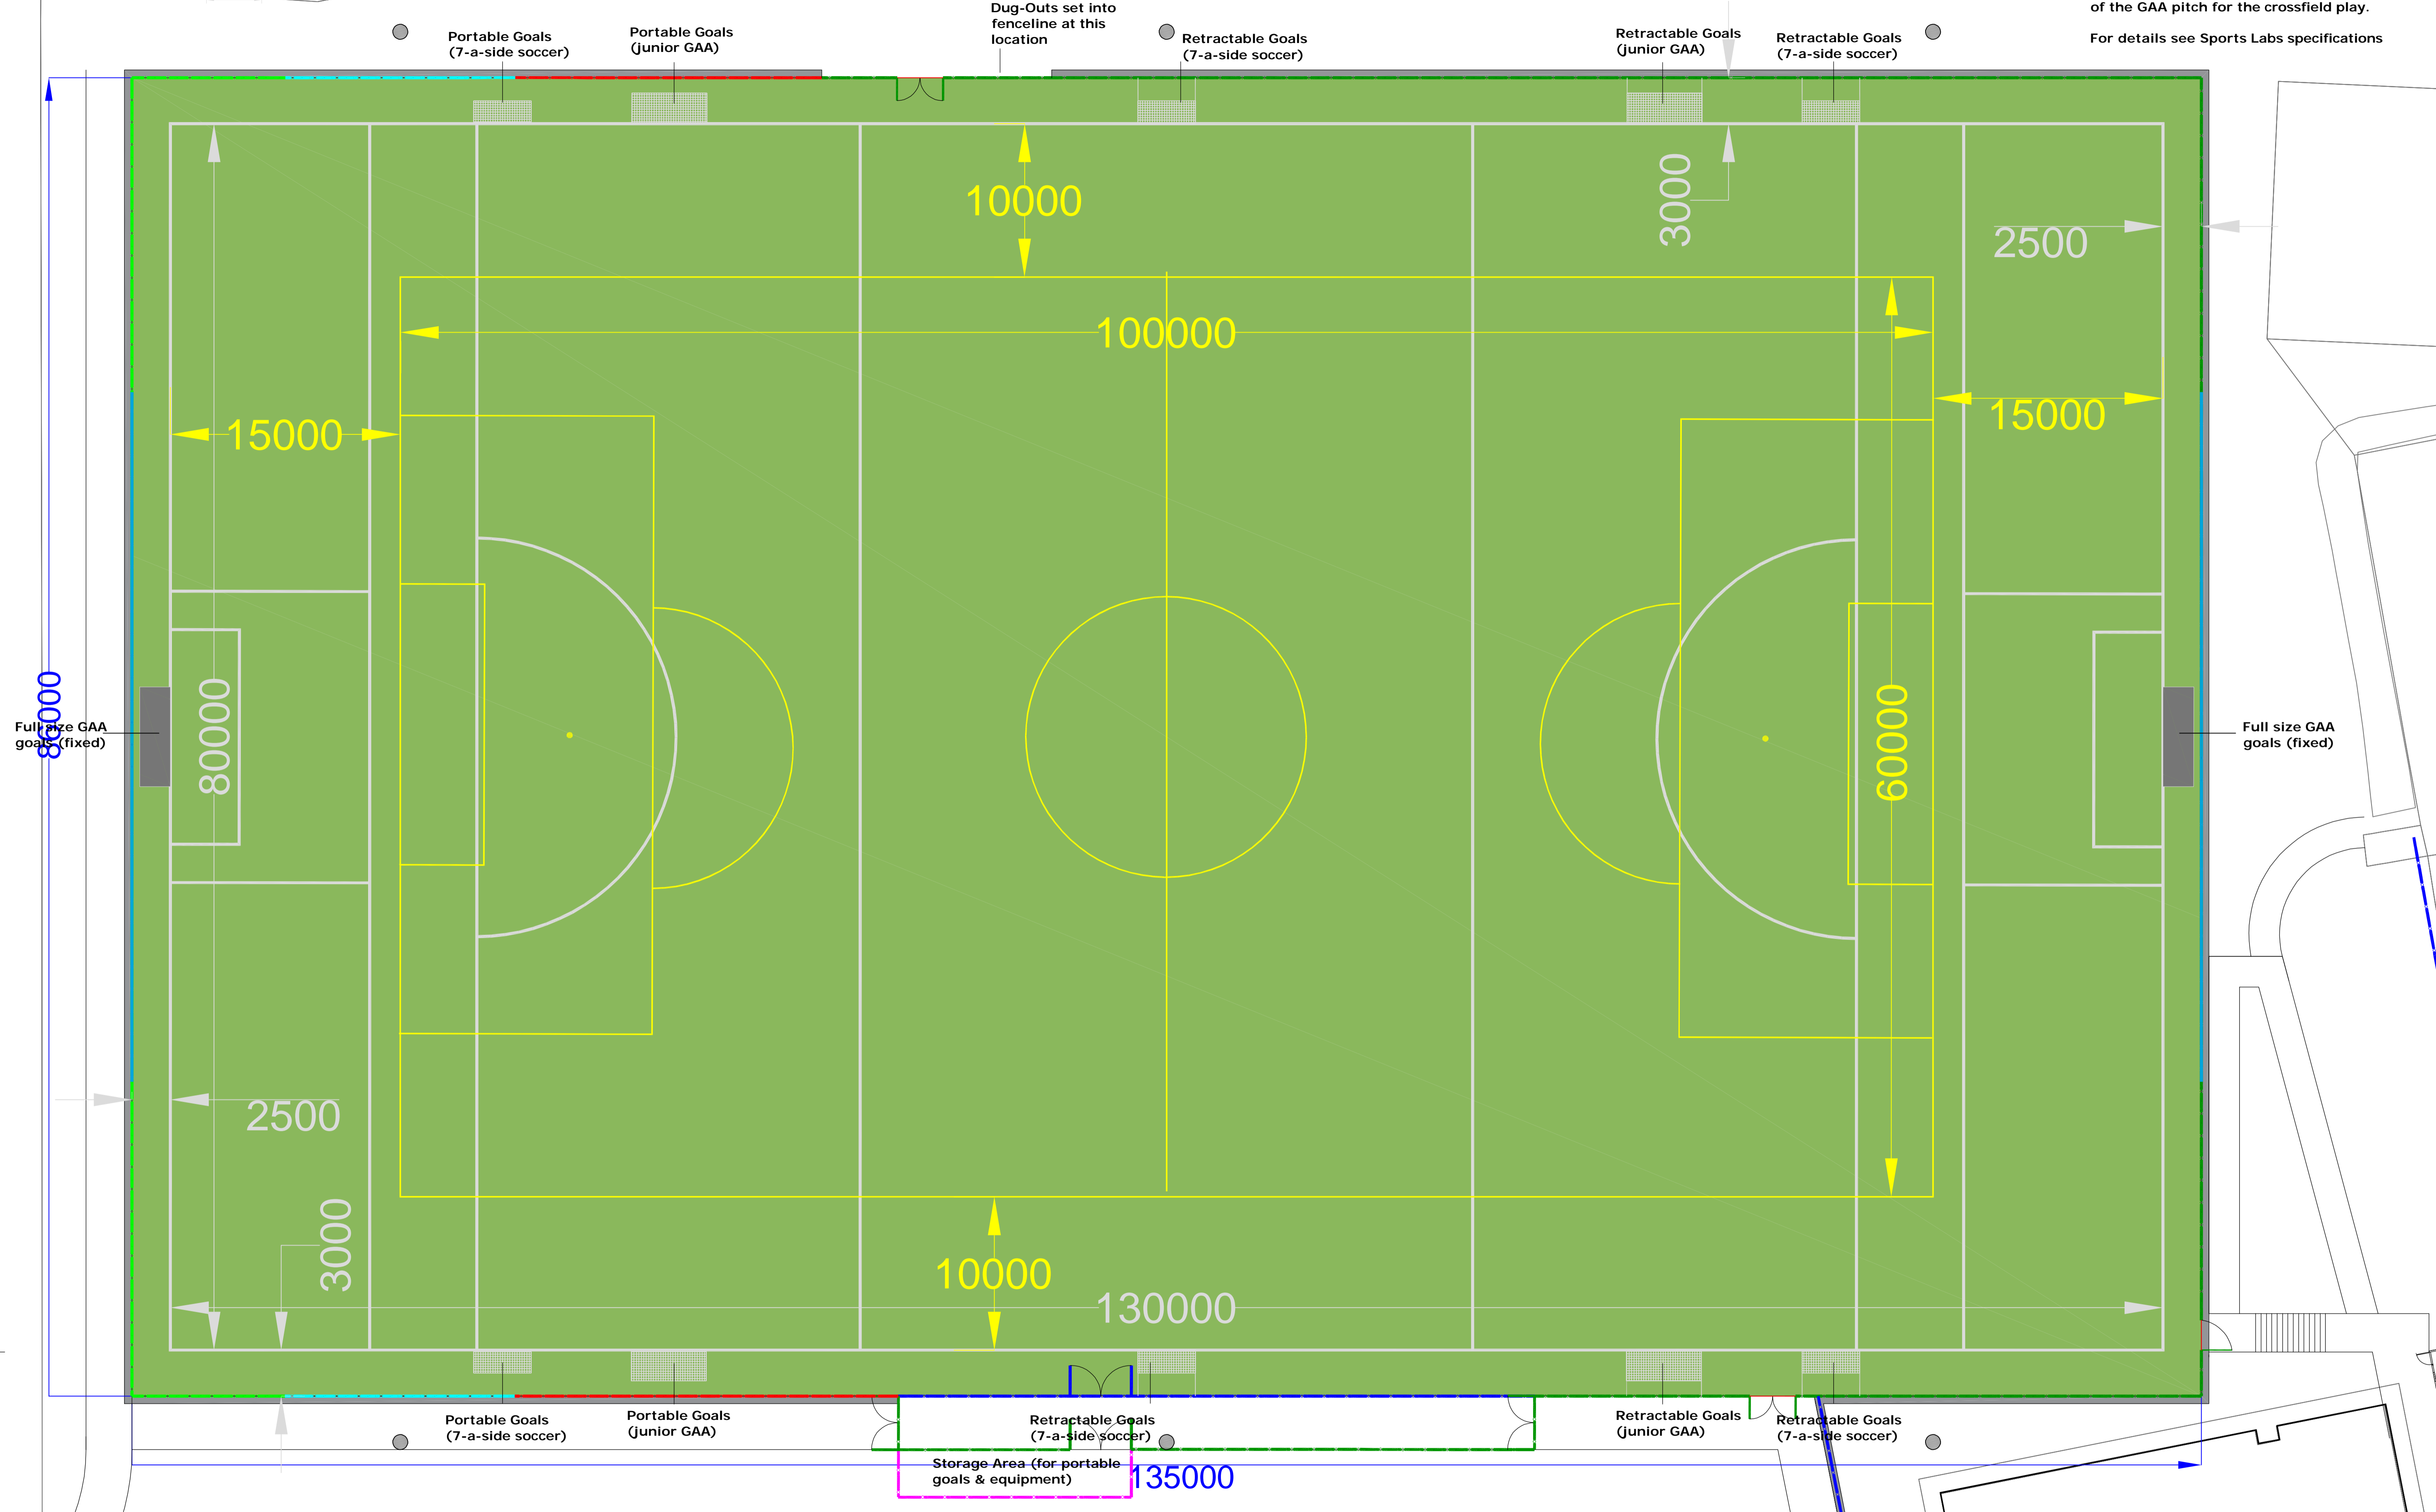

Drawing Number:	Revision:	Scale:	Date:	Drawn:	Checked:
DRP 2352-05	0	1/200 A1	March 2023	EOB	ROD