




KEY PLAN  
Scale: 1:4000 @ A1

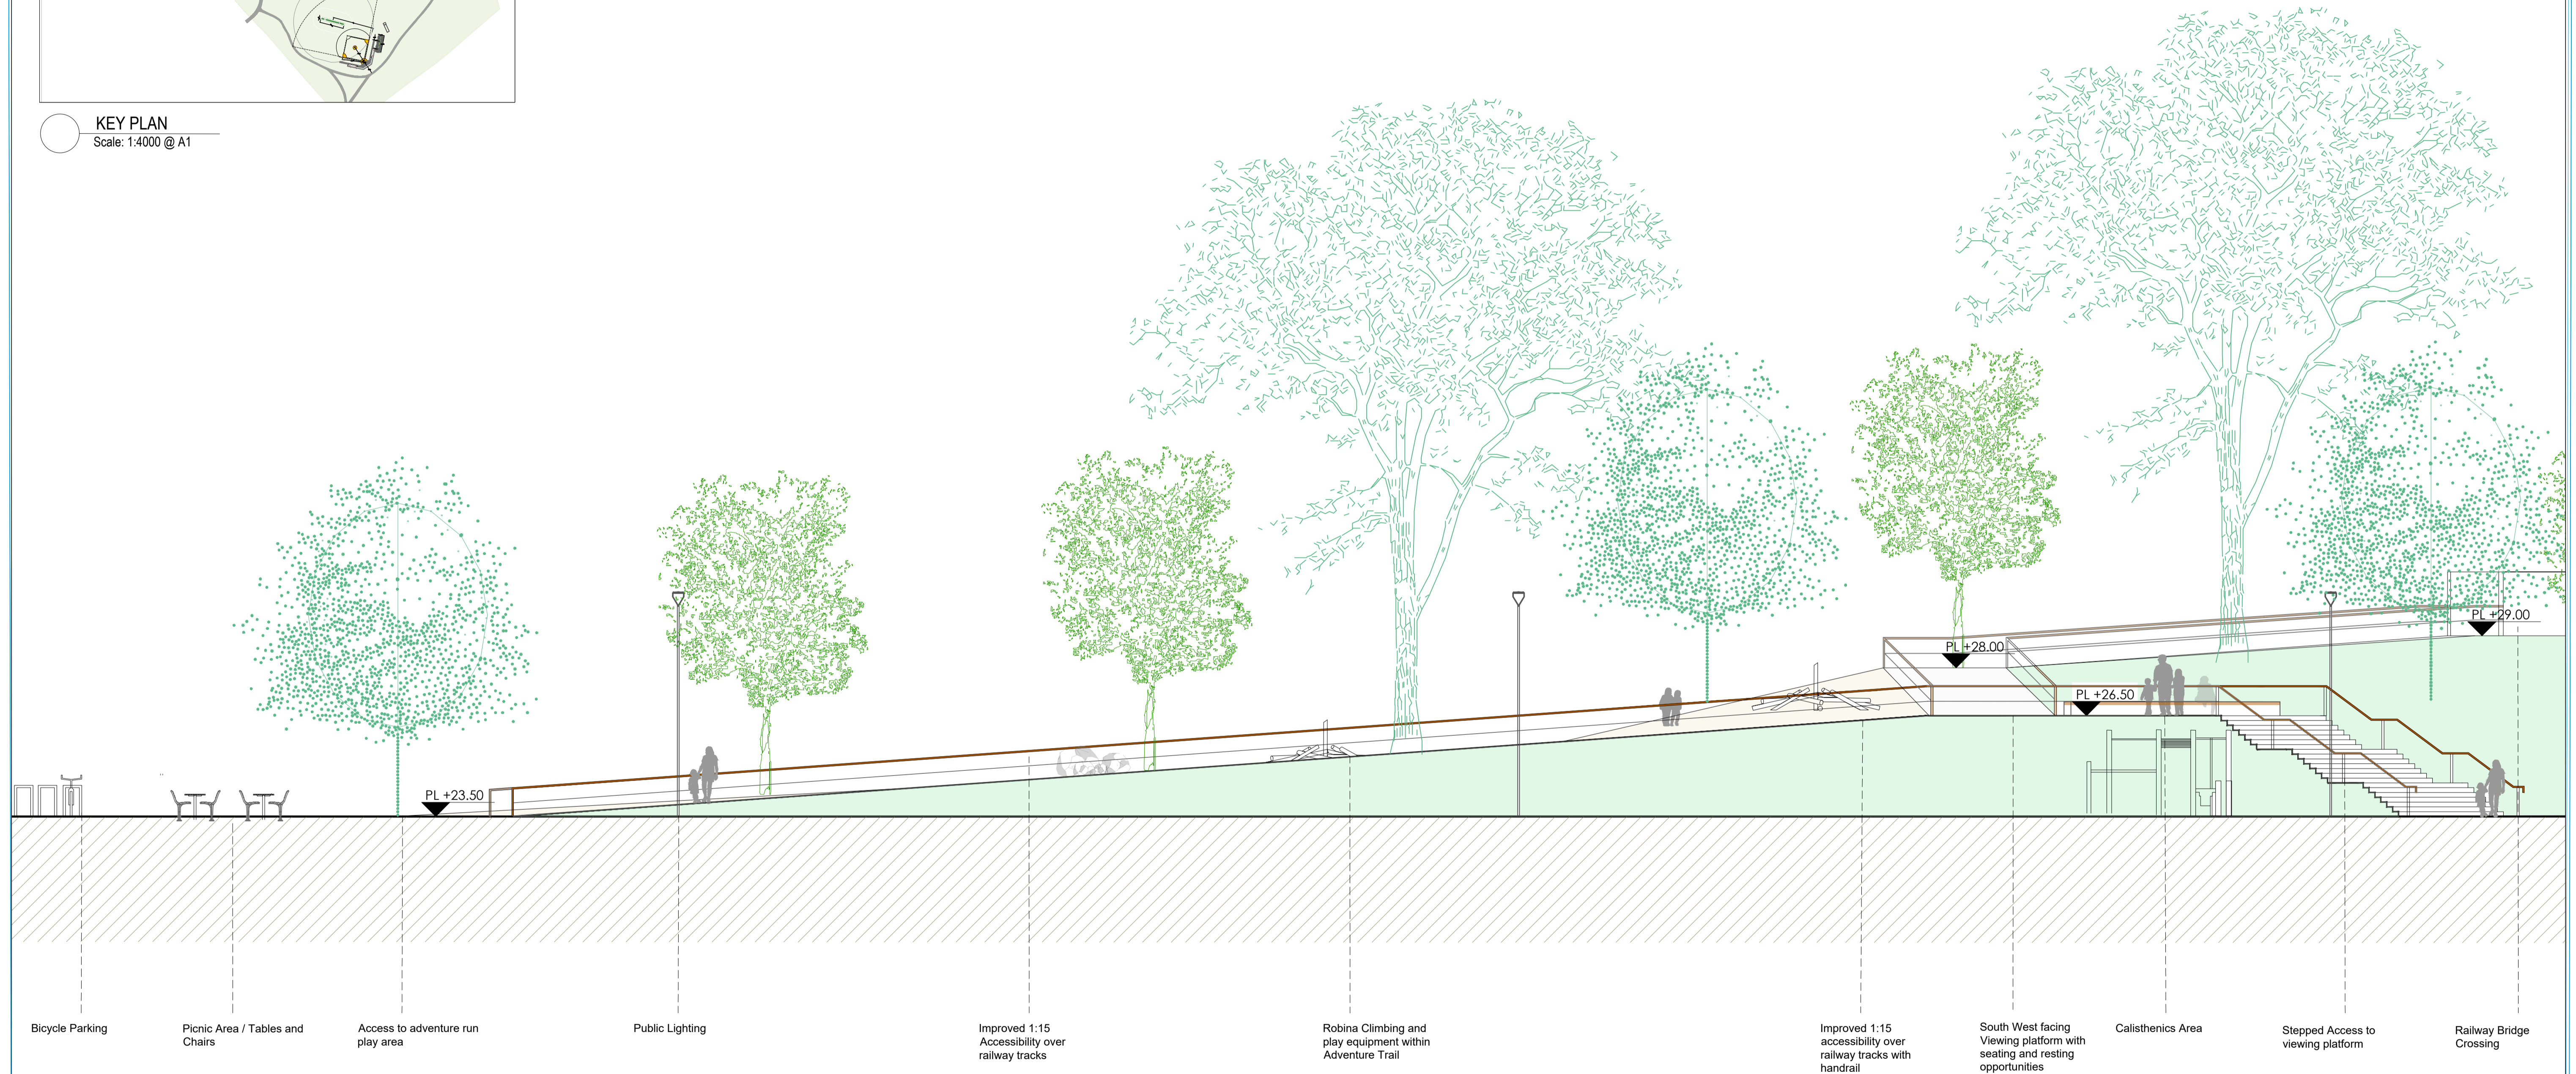

F SECTION F-F  
Scale: 1:100 @ A1



Parks & Landscape Services

Do not scale from this drawing. Use figured dimensions only. Check all dimensions on site before commencing works. Report any discrepancies to the ER before proceeding. All levels to be clarified on site by the ER. These drawings and designs thereon are copyright of Dun Laoghaire Rathdown County Council.

© Dún Laoghaire Rathdown County Council

Drawing Title:  
SHANGANAGH PARK MASTERPLAN - PHASE 1  
Section F-F

Senior Parks Superintendent : Ruairí O'Dulaing  
County Hall, Dun Laoghaire, Co. Dublin.

Drawing Number:

DRP 2422-11

Revision:

B

Scale:

1/100 @ A1

Date:

Jan 2023

Drawn:

PC

Checked:

ROD