


# ALL WEATHER PITCH AT COLAISTE EOIN/IOSAGAIN Drainage Plan



**NOTES:**



**Perforated Perimeter Drain:**  
225mm perimeter collector drain

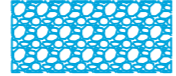

**Attenuation System:**  
Stormtech or equivalent - exact to be agreed with dlr Water & Drainage Section




**Foul Sewer Pipe:**  
150mm solid pipe



**Perforated Lateral Drain:**  
100mm lateral drain at 8m centers



**Solid Drainage Pipe:**  
100mm solid pipe

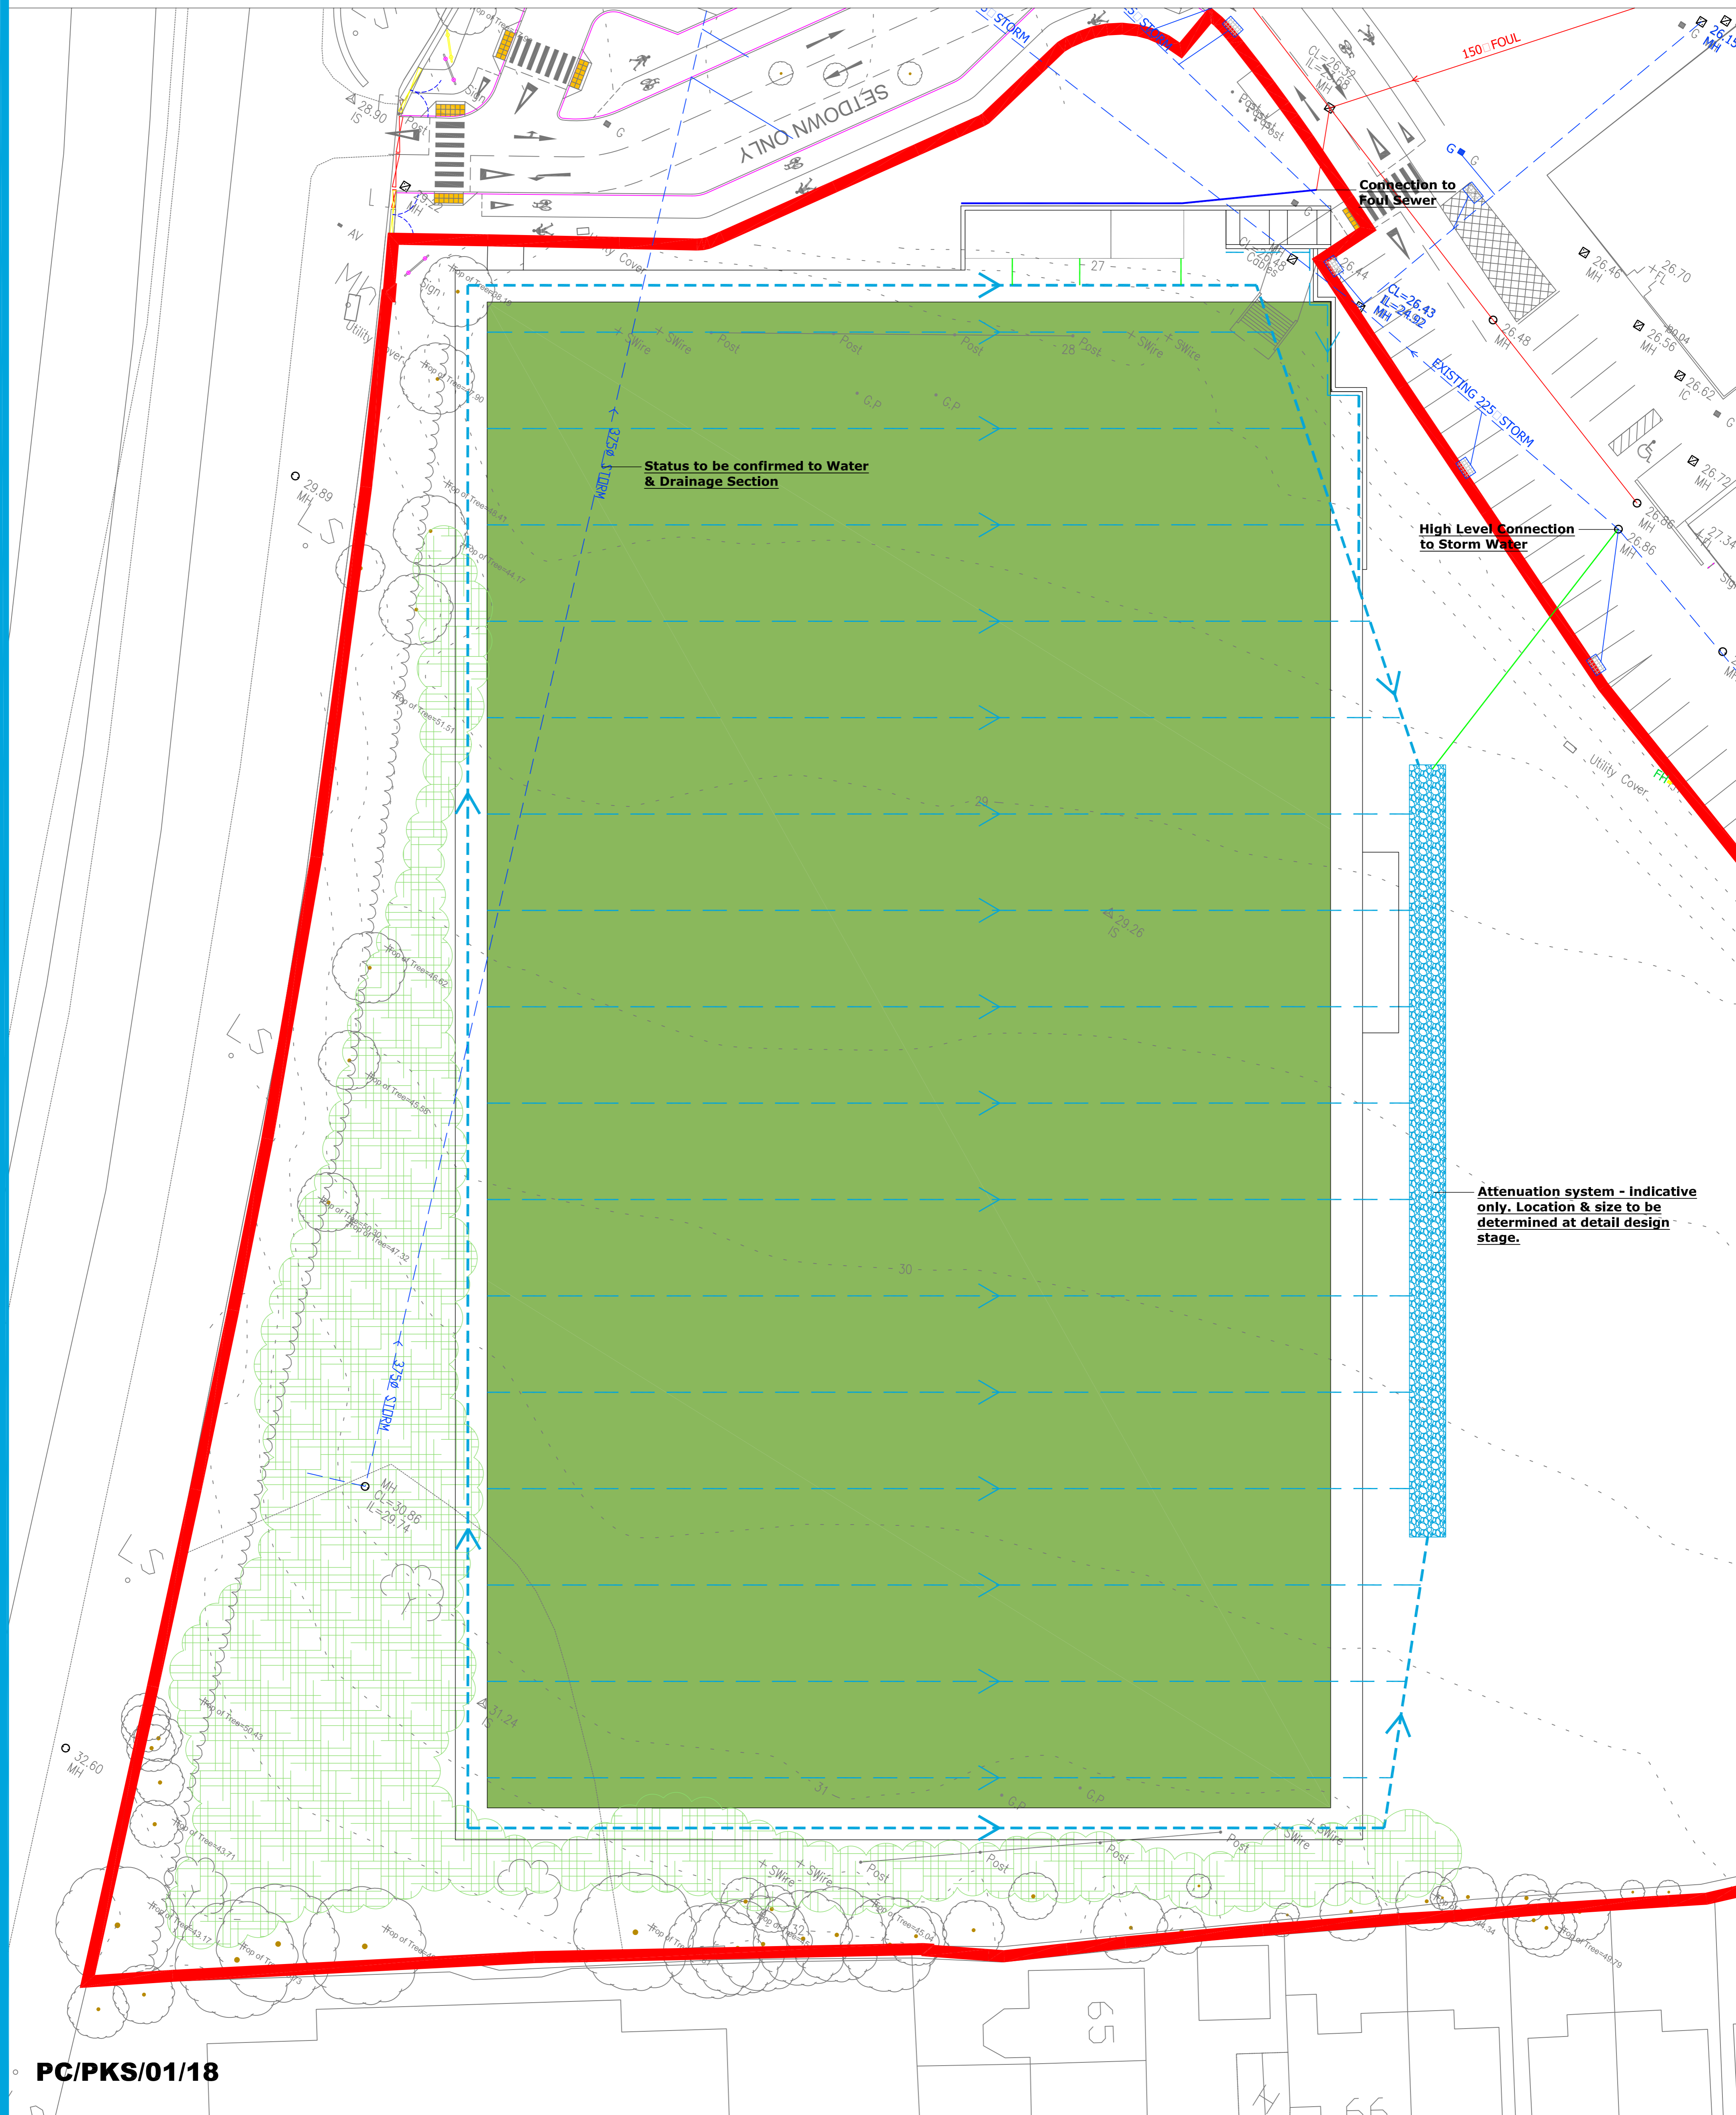

**Attenuation system - indicative only. Location & size to be determined at detail design stage.**