


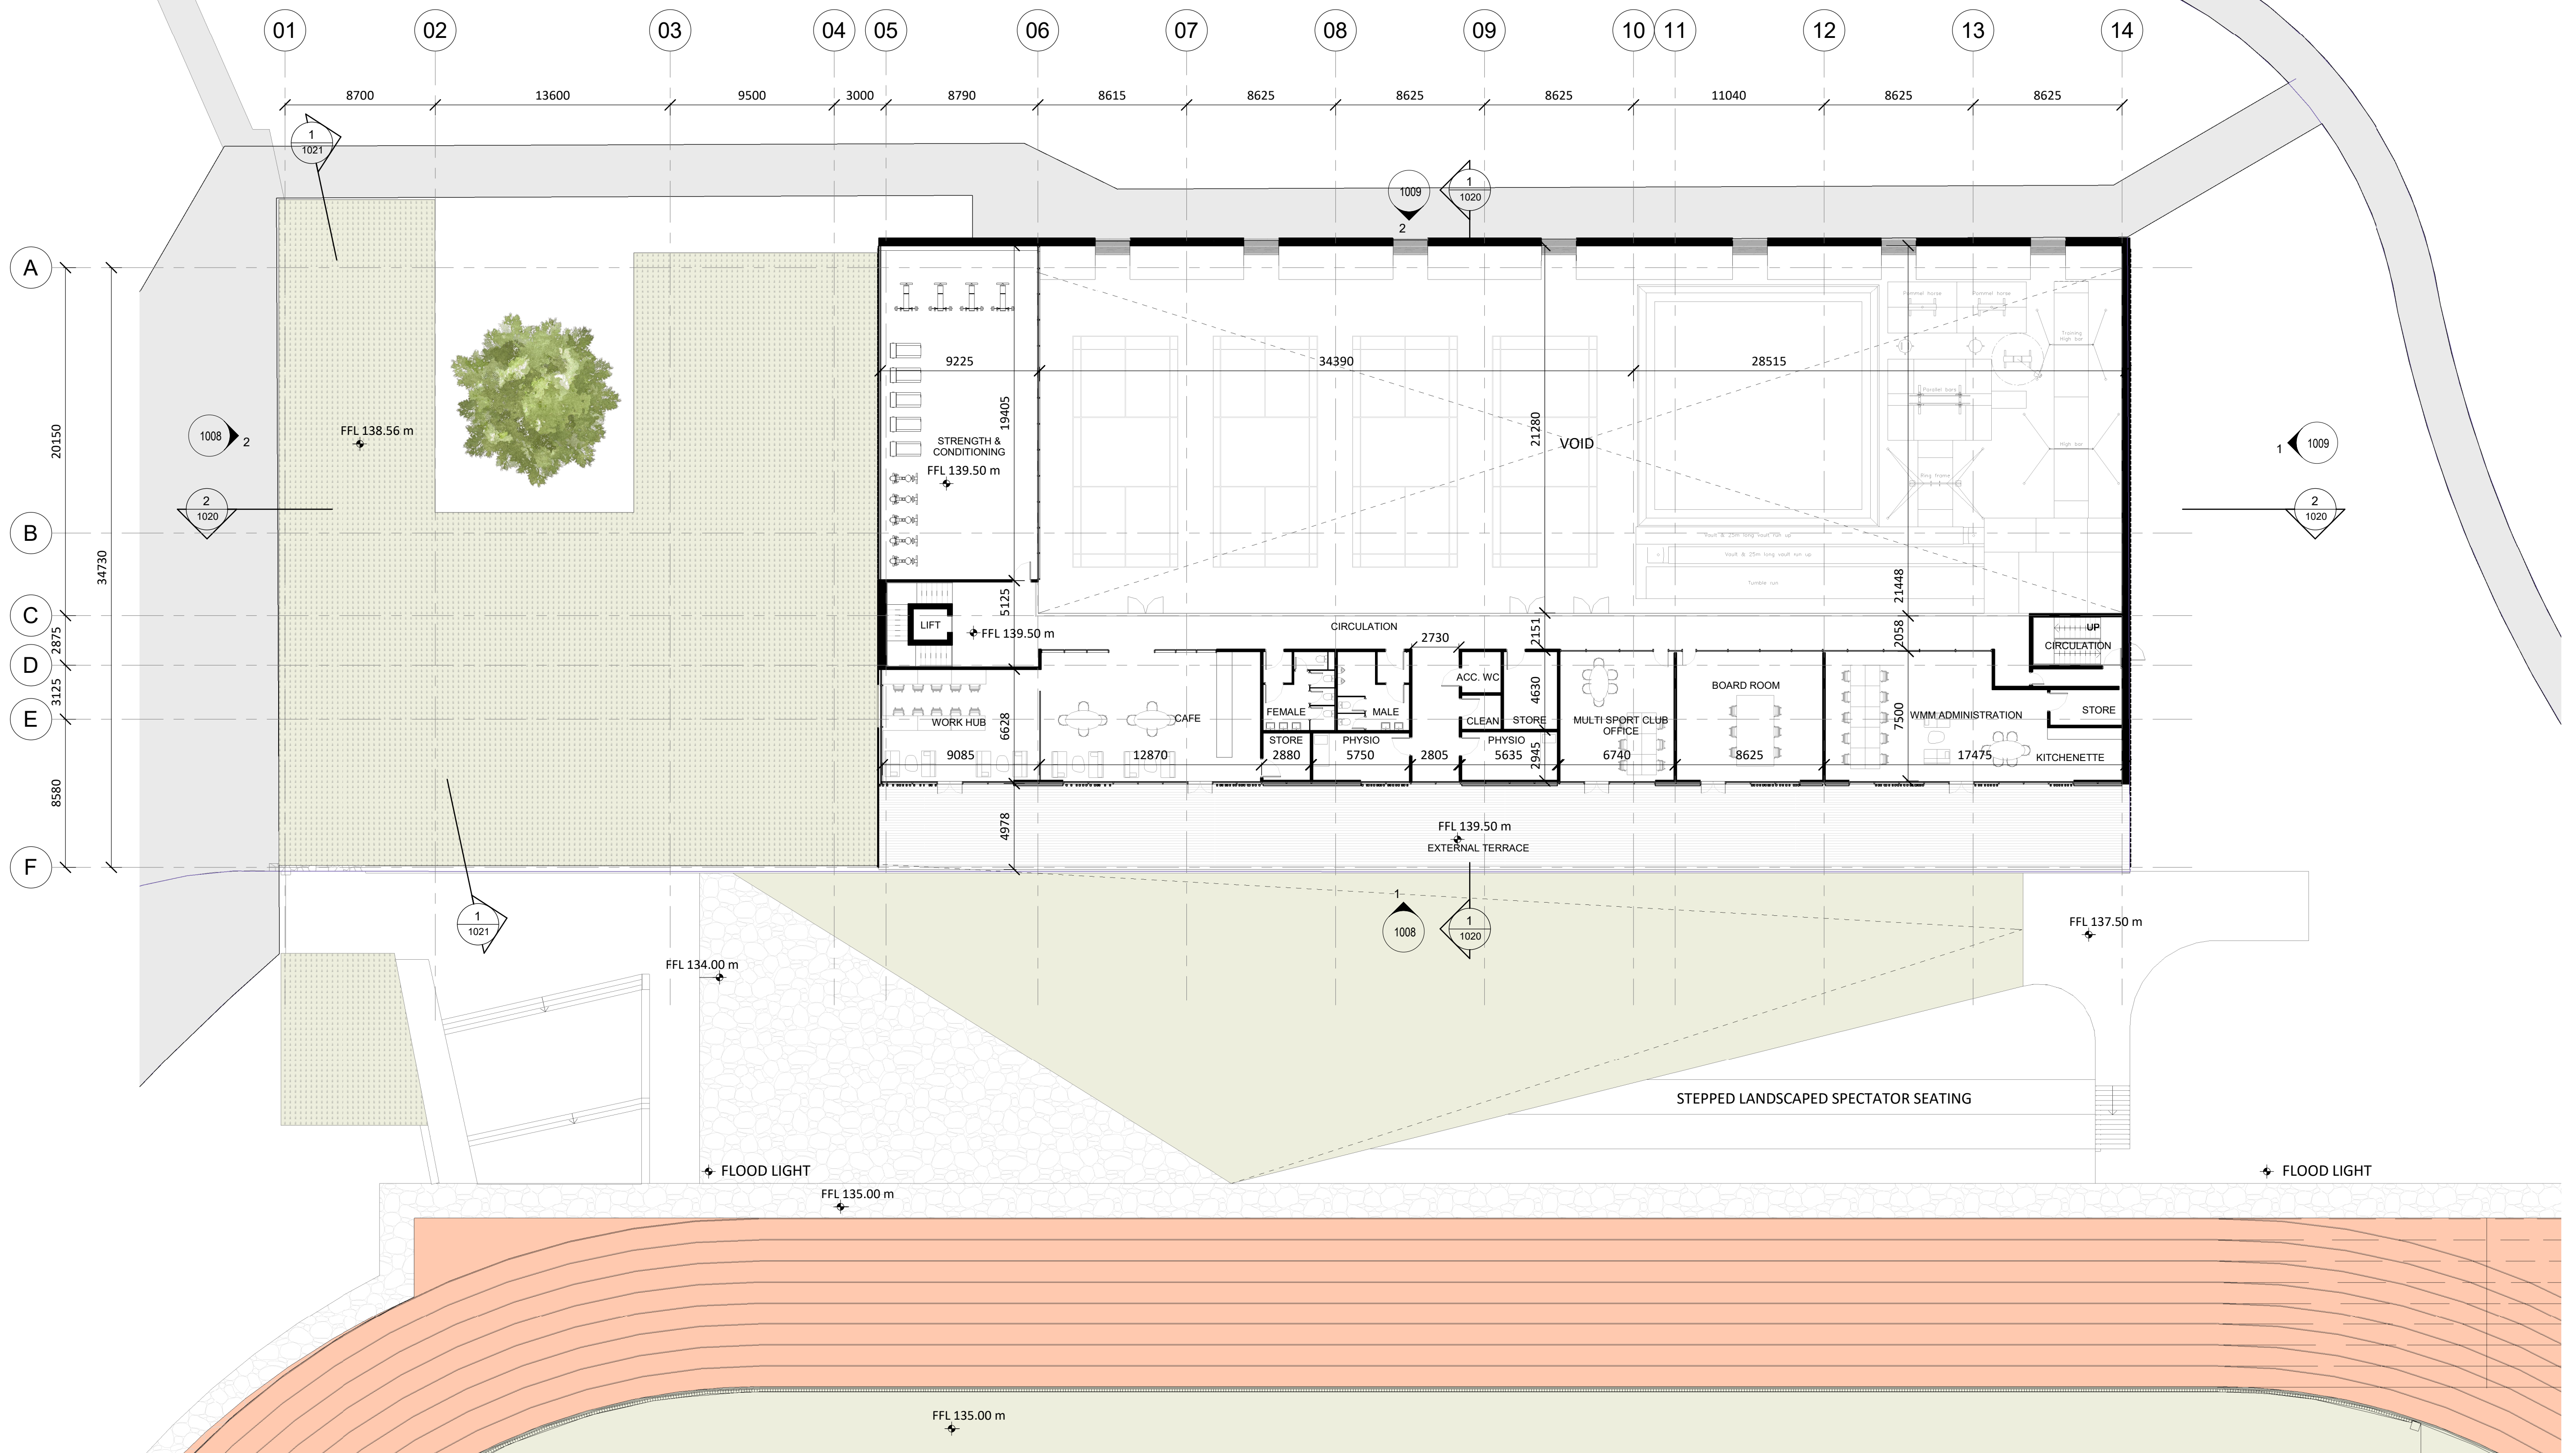

NOTES:				
Check all dimensions on site and notify of all and any discrepancies				
Do not scale off this drawing				
All drawings to be read in conjunction with Architects specification and all relevant contract documents				
This drawing should be printed in colour for clarity				
This drawing and its content is copyright to O'Brien Finucane Architects Ltd.				
This drawing shall not be copied, reproduced or otherwise used without the consent of O'Brien Finucane Architects Ltd.				
REV.	DATE	DESCRIPTIONS	DRAWN	CHKD
6	19/04/05	PLANNING PART VIII SUBMISSION	YN	YN
5	19/04/02	DRAFT PLANNING	YN	YN
4	19/03/22	DRAWING ADJUSTMENT FOR PLANNING	YN	YN

KEY PLAN:

PC/PKS/01/19

O'B_F_A
ARCHITECTS

1 Johnson Place
Dublin 2 D02 HW 58
Ireland
www.obfa.ie
office@obfa.ie
+ 353 1 685 4586

PROJECT STAGE:	FOR PLANNING	DATE:	11/04/2019 12:16:32
CLIENT:	DSDAC	DRAWN:	YN
PROJECT:	1909_DSDAC_ATHLETICS CENTRE	CHECKED:	COB
DRAWING:	PLANNING - MEZZANINE	SHEET:	A1
		SCALE:	1 : 200
DRAWING NUMBER:	1909-OBFA-MA-M1-DR-A-PL-ALP-1006	REV:	C