


KEY PLAN

Scale: 1:1500 @ A1

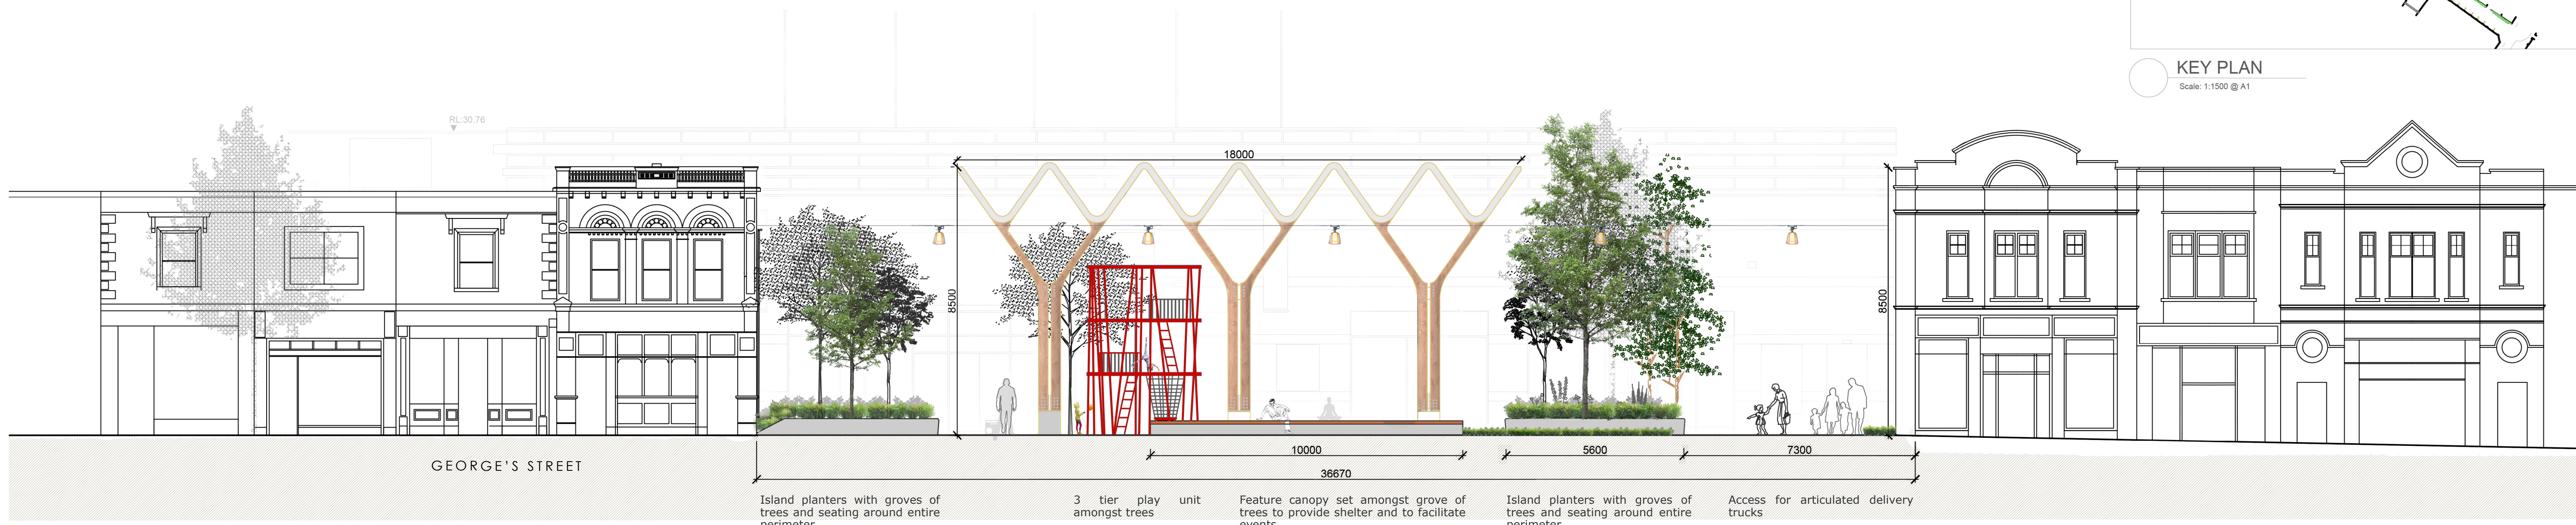

A SECTION A-A

Scale: 1:100 @ A1



B SECTION B-B

Scale: 1:100 @ A1