

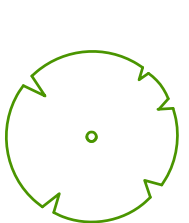


St. Michael's Hospital

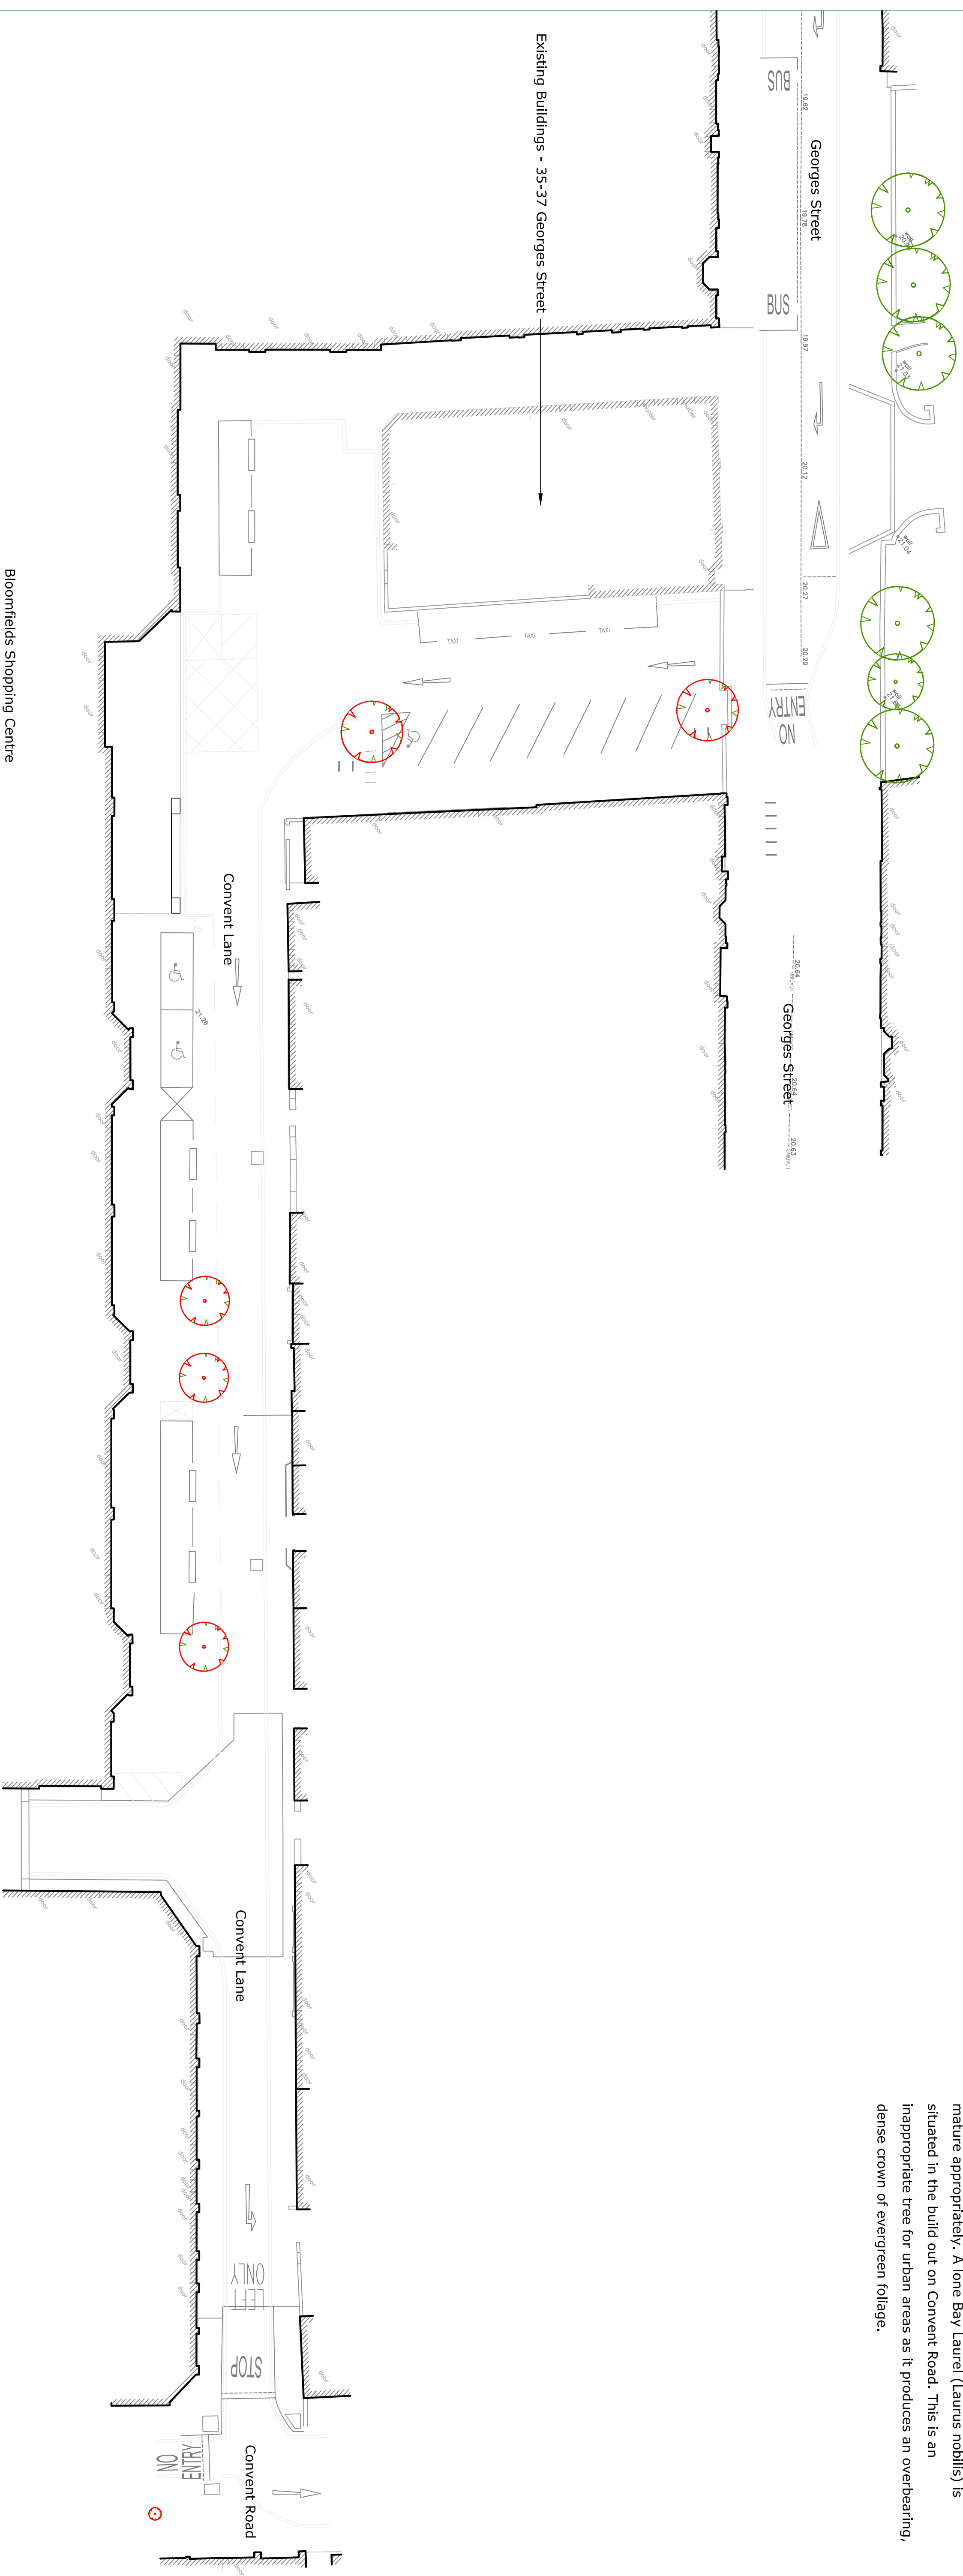


Existing Trees - To Be Retained:
 Consisting of early mature London Plane trees (*Platanus x hispanica*) which are in good condition and growing in the ground of St. Michael's Hospital. These trees will be protected throughout the construction period in accordance with BS 5837: 2015.

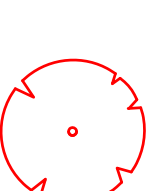

Existing Trees - For Removal:
 Consisting of early mature Lime trees (*Tilia cordata*) which are in fair condition but have not been provided adequate space to mature appropriately. A lone Bay Laurel (*Laurus nobilis*) is situated in the build out on Convent Road. This is an inappropriate tree for urban areas as it produces an overbearing, dense crown of evergreen foliage.

Bloomfields Shopping Centre

Existing Buildings - 35-37 Georges Street

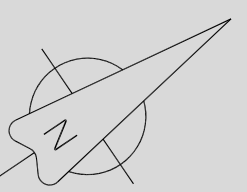

Do not scale from this drawing. Use figured dimensions only. Check all dimensions on site before commencing works. Report any discrepancies to the ER before proceeding. All levels to be clarified on site by the ER. Landscape Rathdown County Council.

| | | | | | | |
|--|-----------------|-----------|---------------|----------|---------|----------|
| Drawing Title: MYRTLE SQUARE & CONVENT LANE GREENING Tree Survey Plan | Drawing Number: | Revision: | Scale: | Date: | Drawn: | Checked: |
| Senior Parks Superintendent : Ruairi O'Dulain County Hall, Dun Laoghaire, Co. Dublin. | DRP 2371-08 | 0 | 1/250 @ A1 | Sep 2020 | EOB/DOD | ROD |