
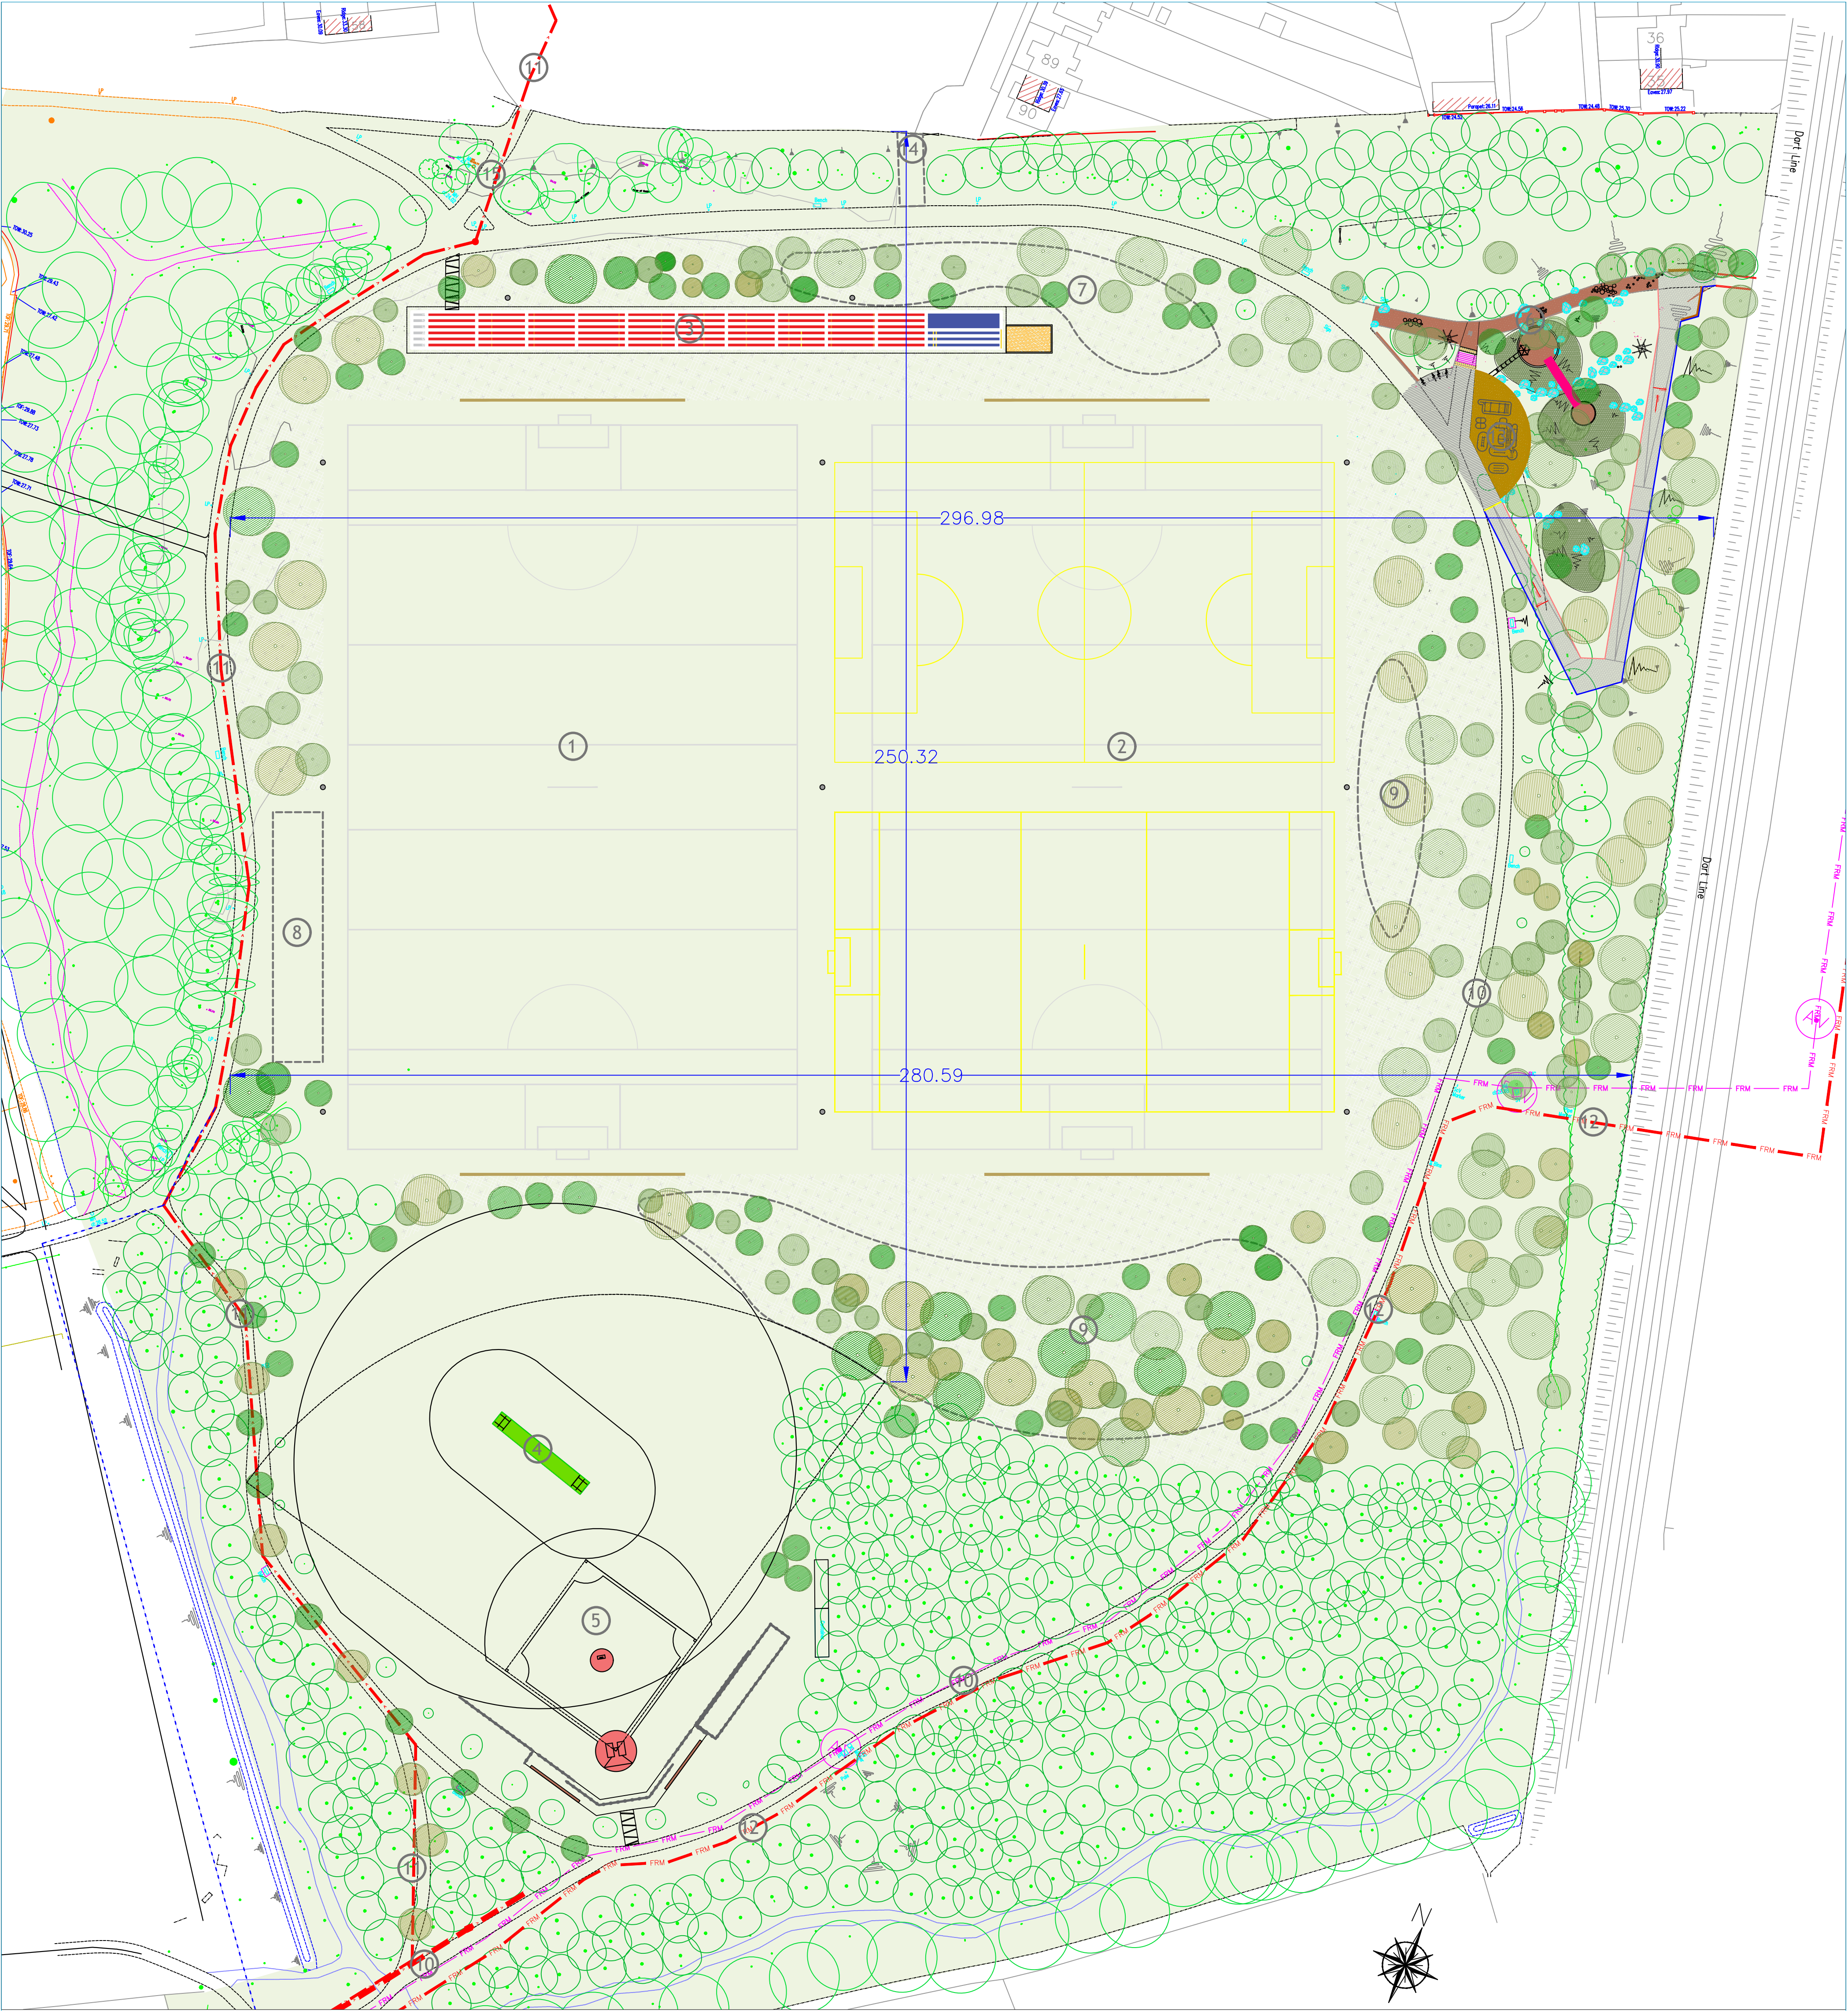
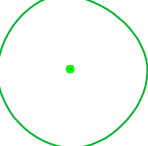


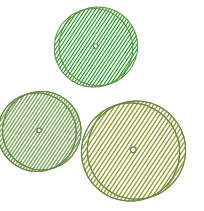

LEGEND:

- 

EXISTING TREES
TO BE PROTECTED AND RETAINED
- 

PROPOSED TREE PLANTING:
TO IMPROVE WILDLIFE CORRIDORS AND BIODIVERSITY
- 

PROPOSED MEADOWS:
AROUND PERIMETER OF PITCHES

LEGEND:

1. 145x90m NATURAL GRASS PITCH WITH FLOODLIGHTING AND BALLSTOP NETTING (for details see drawing 2422-03)
2. 145x100m NATURAL GRASS PITCH WITH FLOODLIGHTING, BALLSTOP NETTING WITH POTENTIAL FOR FUTURE 2 x CROSSFIELD PITCHES (for details see drawing 2422-03)
3. ATHLETICS FACILITIES: 6 LANE 100m SYNTHETIC SPRINT TRACK WITH FLOODLIGHTING, LONG/TRIPLE JUMP/HURDLES FACILITIES AND CANOPY ABOVE (for details see drawing 2422-03)
4. CRICKET CREASE WITH 65YRD BOUNDARY LINE (for details see drawing 2422-04)
5. BASEBALL FIELD $\frac{60}{90}$ DIMENSIONED DIAMOND (for details see drawing 2422-04)
6. BRIDGE CROSSING WITH IMPROVED ACCESS INCORPORATING NATURAL PLAY, SEATING, EARTH MOUNDING, BIKE STANDS, ETC (for details see drawing 2422-05)

7. DRAINAGE/ATTENUATION AREA: BIO-RETENTION AREA FOR WATER TO INFILTRATE INTO THE GROUND (for details see drawing 2422-12)
8. WARM UP: FOR PRE-MATCH DRILLS, ETC
9. MOUNDS: FOR VIEWING MATCHES
10. PATHS: WIDEN TO MIN 3m
11. FOUL SEWER: AROUND THE WESTERN PERIMETER OF THE PITCHES (by others)
12. RISING MAIN: AROUND THE EASTERN PERIMETER OF THE PITCHES (by others)
13. CALLISTHENICS: CALLISTHENIC AND FUNCTIONAL WORKOUT AREA (for details see drawing 2422-05)
14. SERVICES: WATER, SURFACE WATER, ESB (INCL. SUB-STATION)
15. ENTRANCE: UPGRADE AND PROVIDE BIKE PARKING