




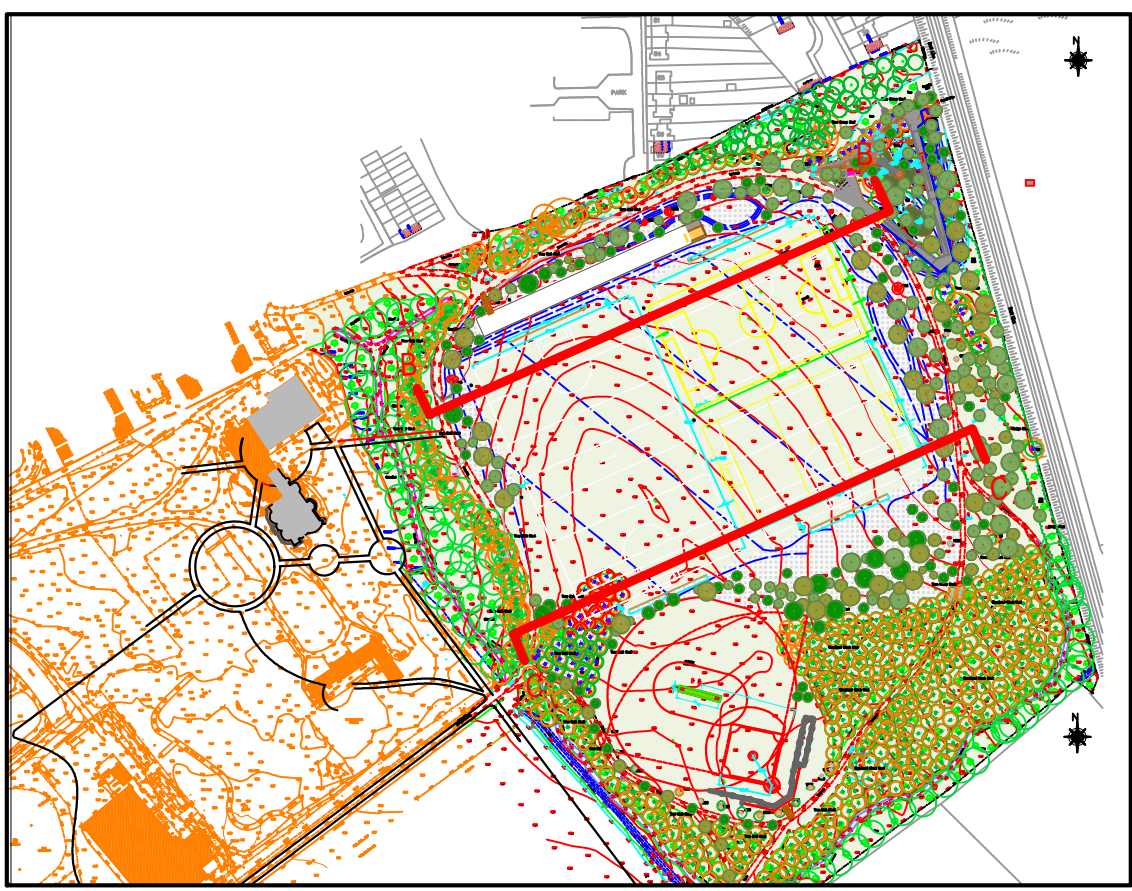

KEY PLAN
Scale: 1:4000 @ A1

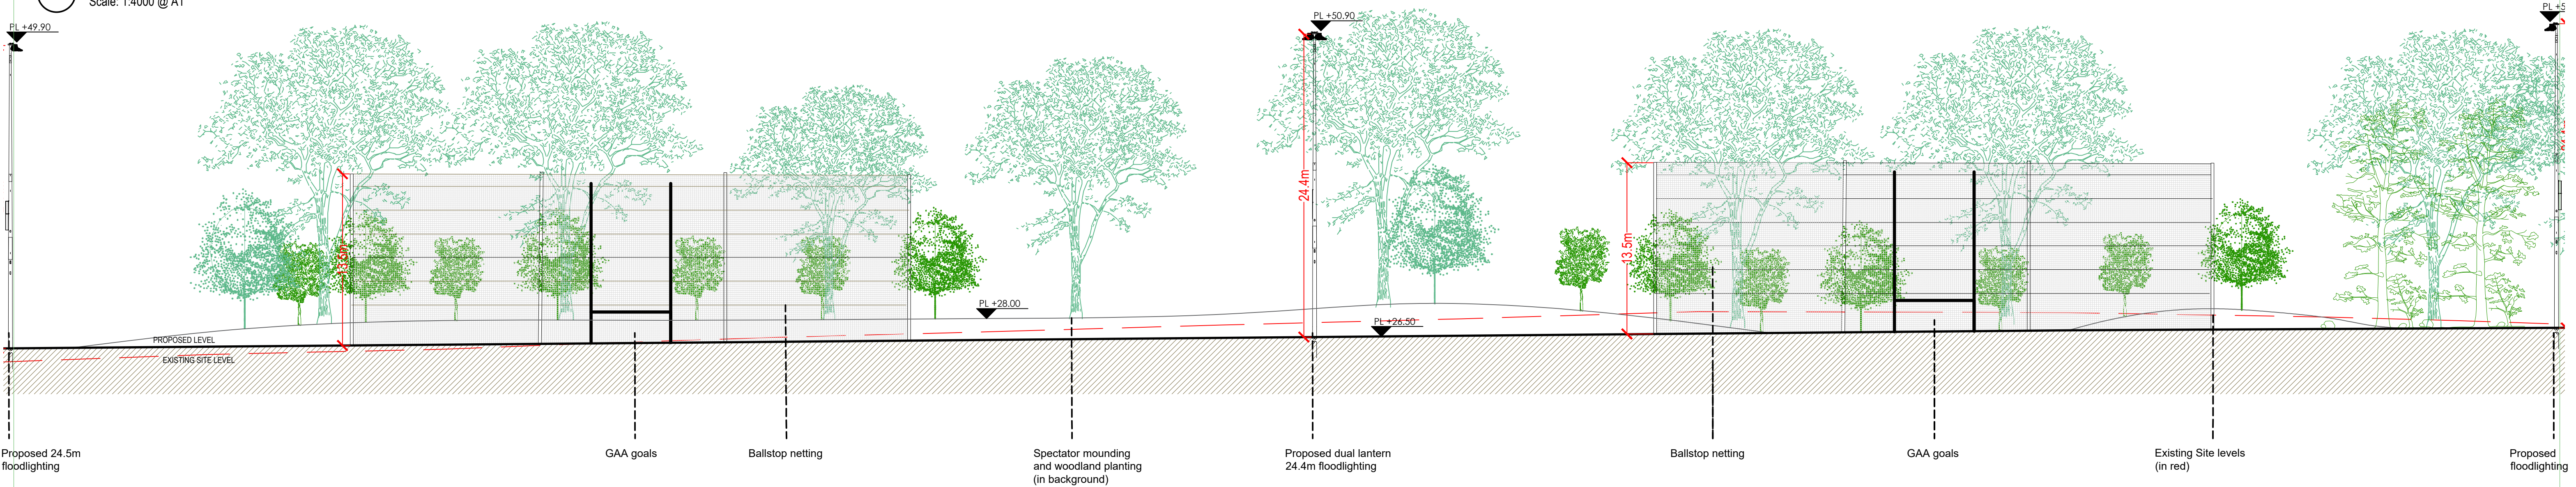

B SECTION B-B
Scale: 1:250 @ A1

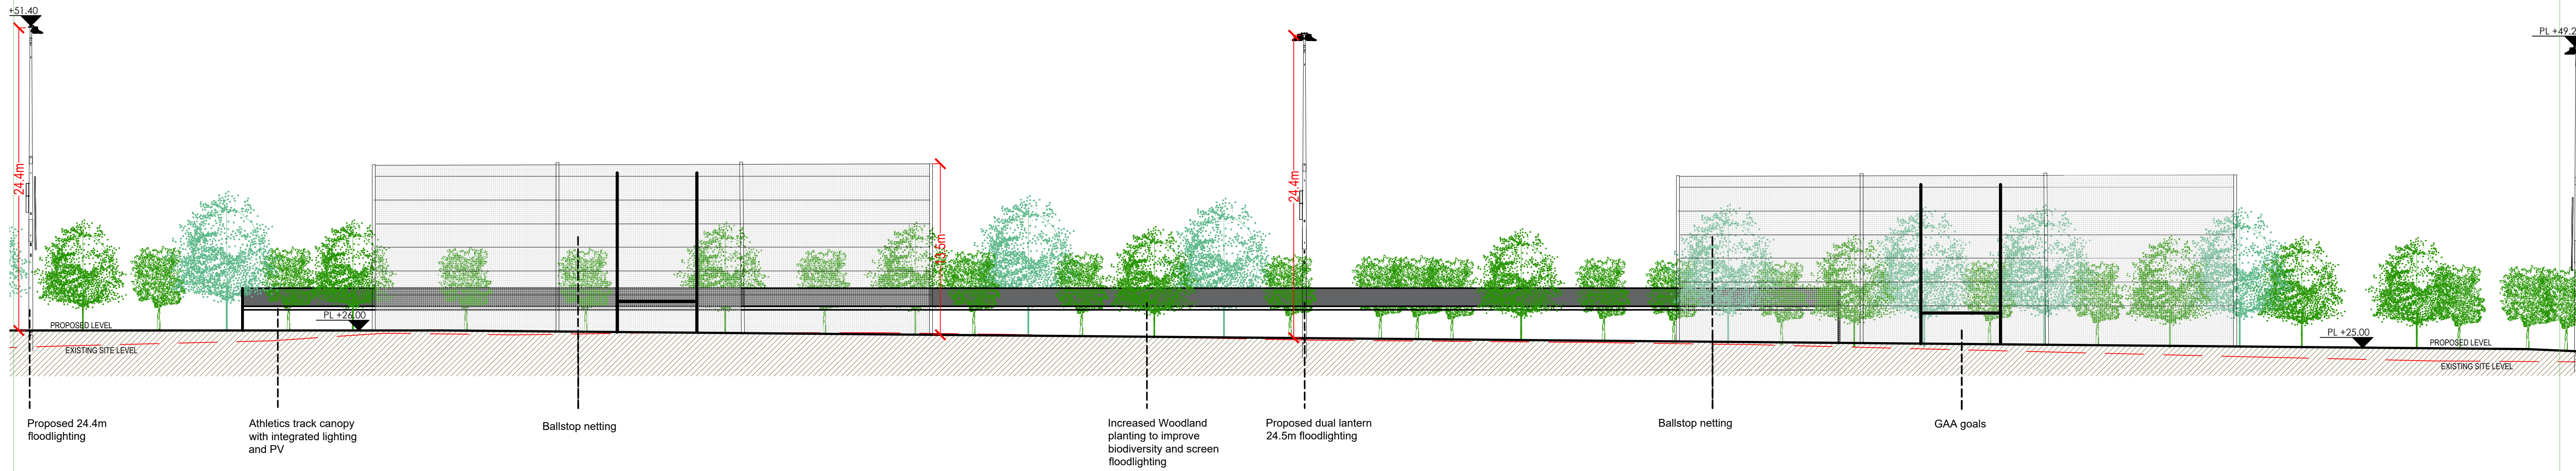

C SECTION C-C
Scale: 1:250 @ A1