



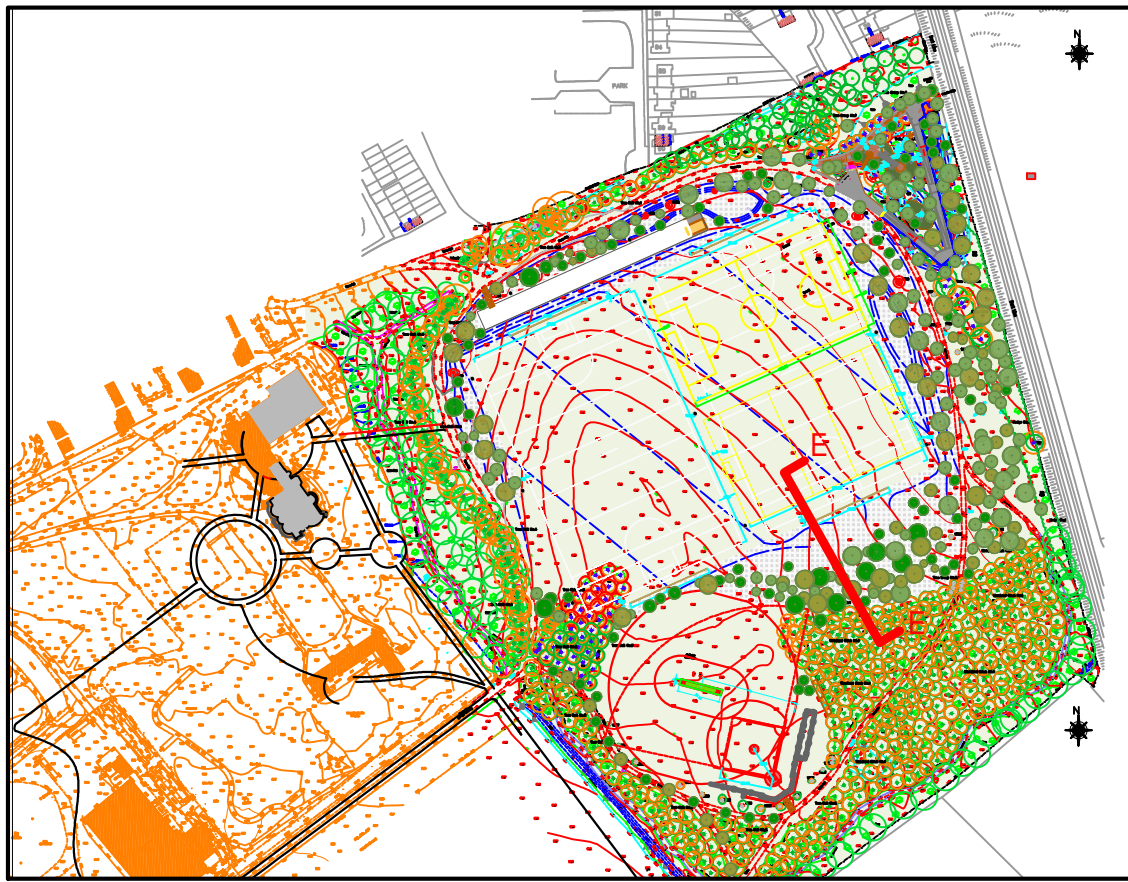

KEY PLAN
Scale: 1:4000 @ A1

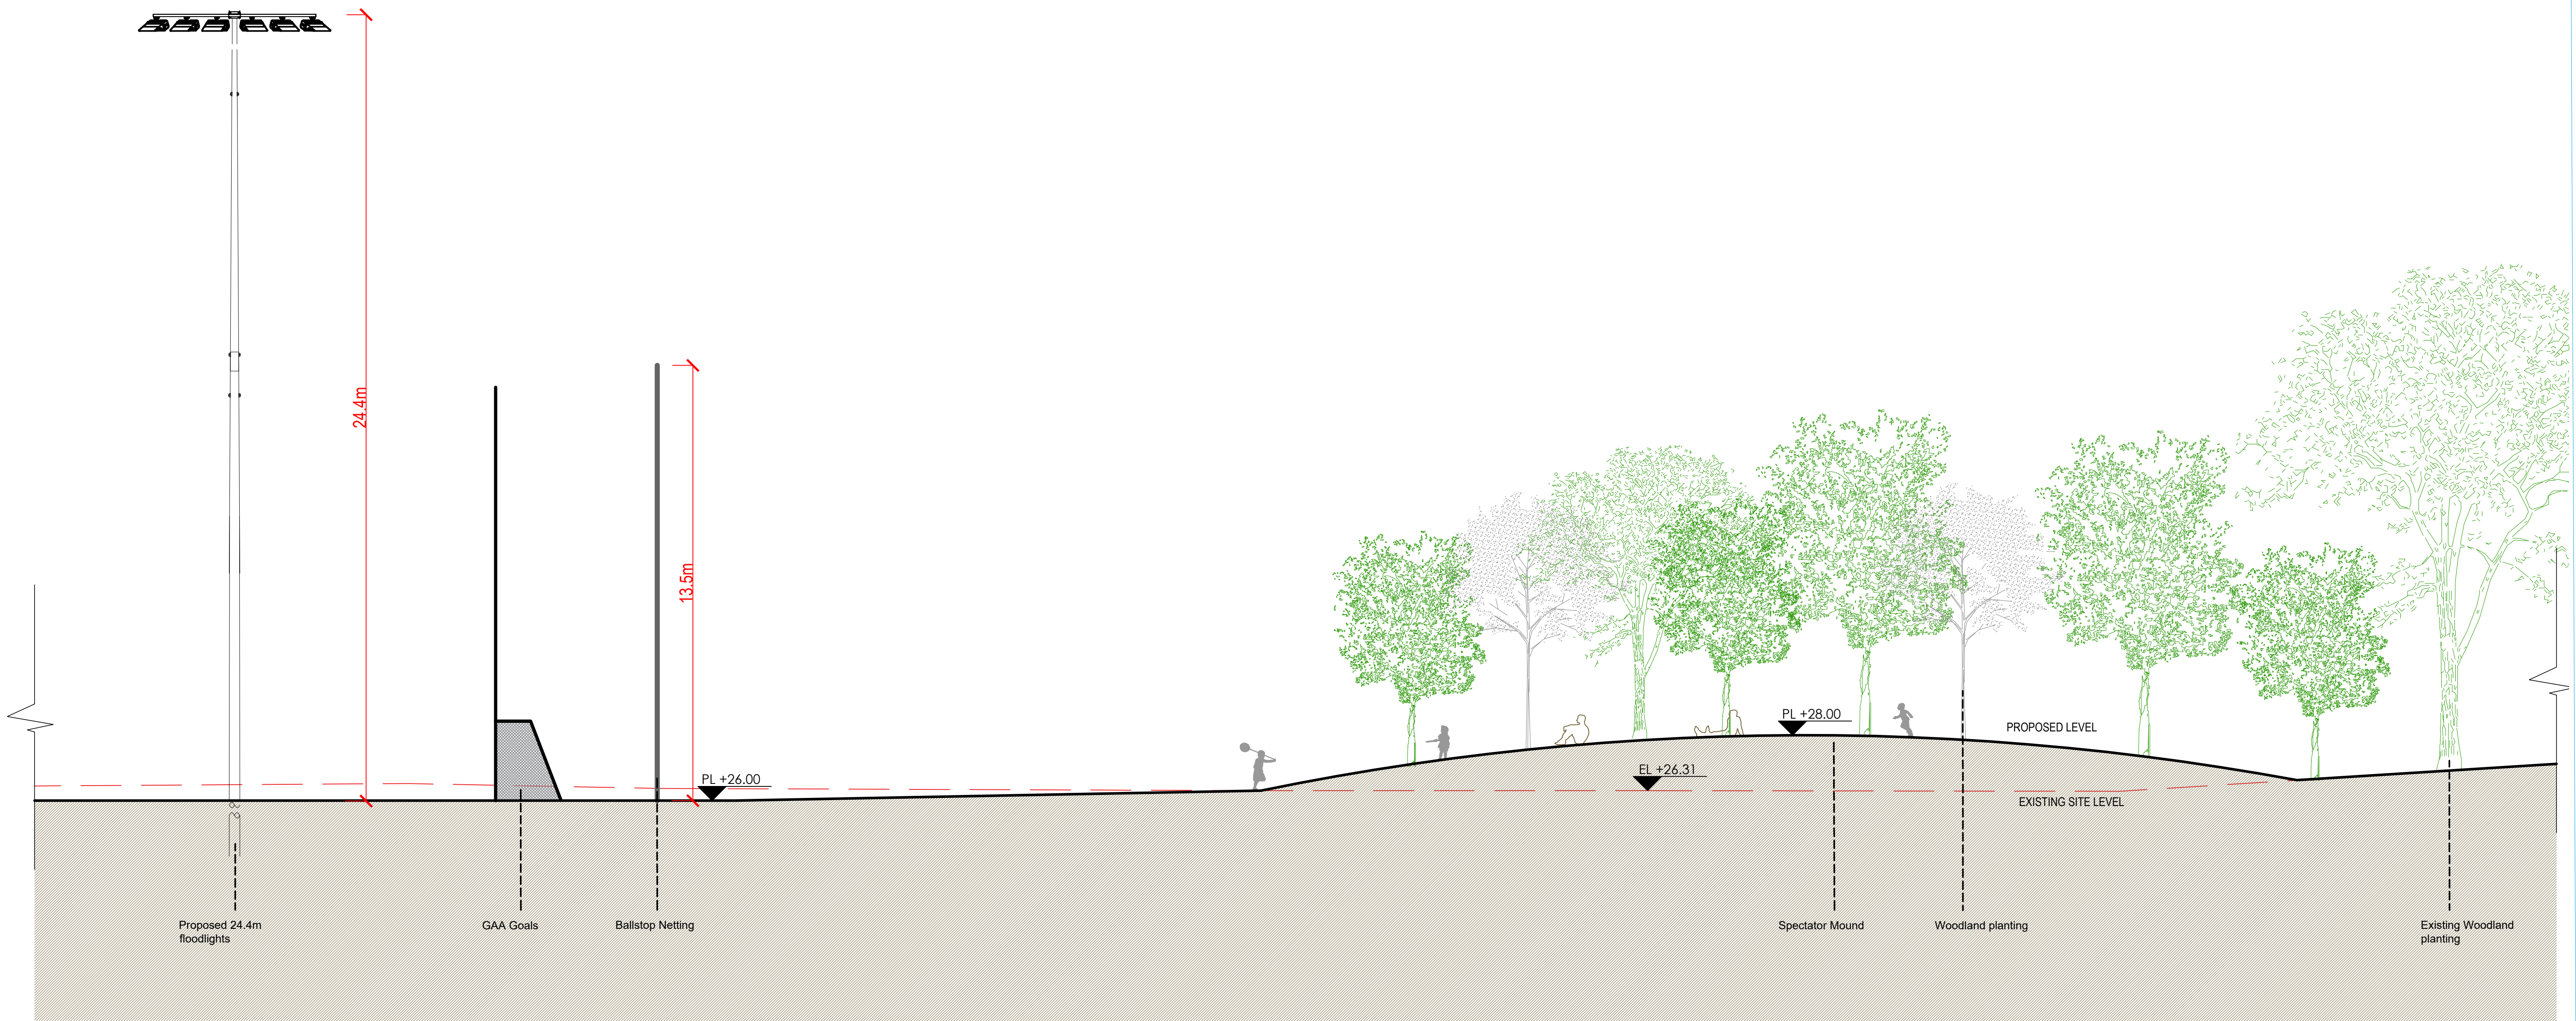

A SECTION E-E
Scale: 1:100 @ A1