


KEY PLAN
Scale: 1:4000 @ A1

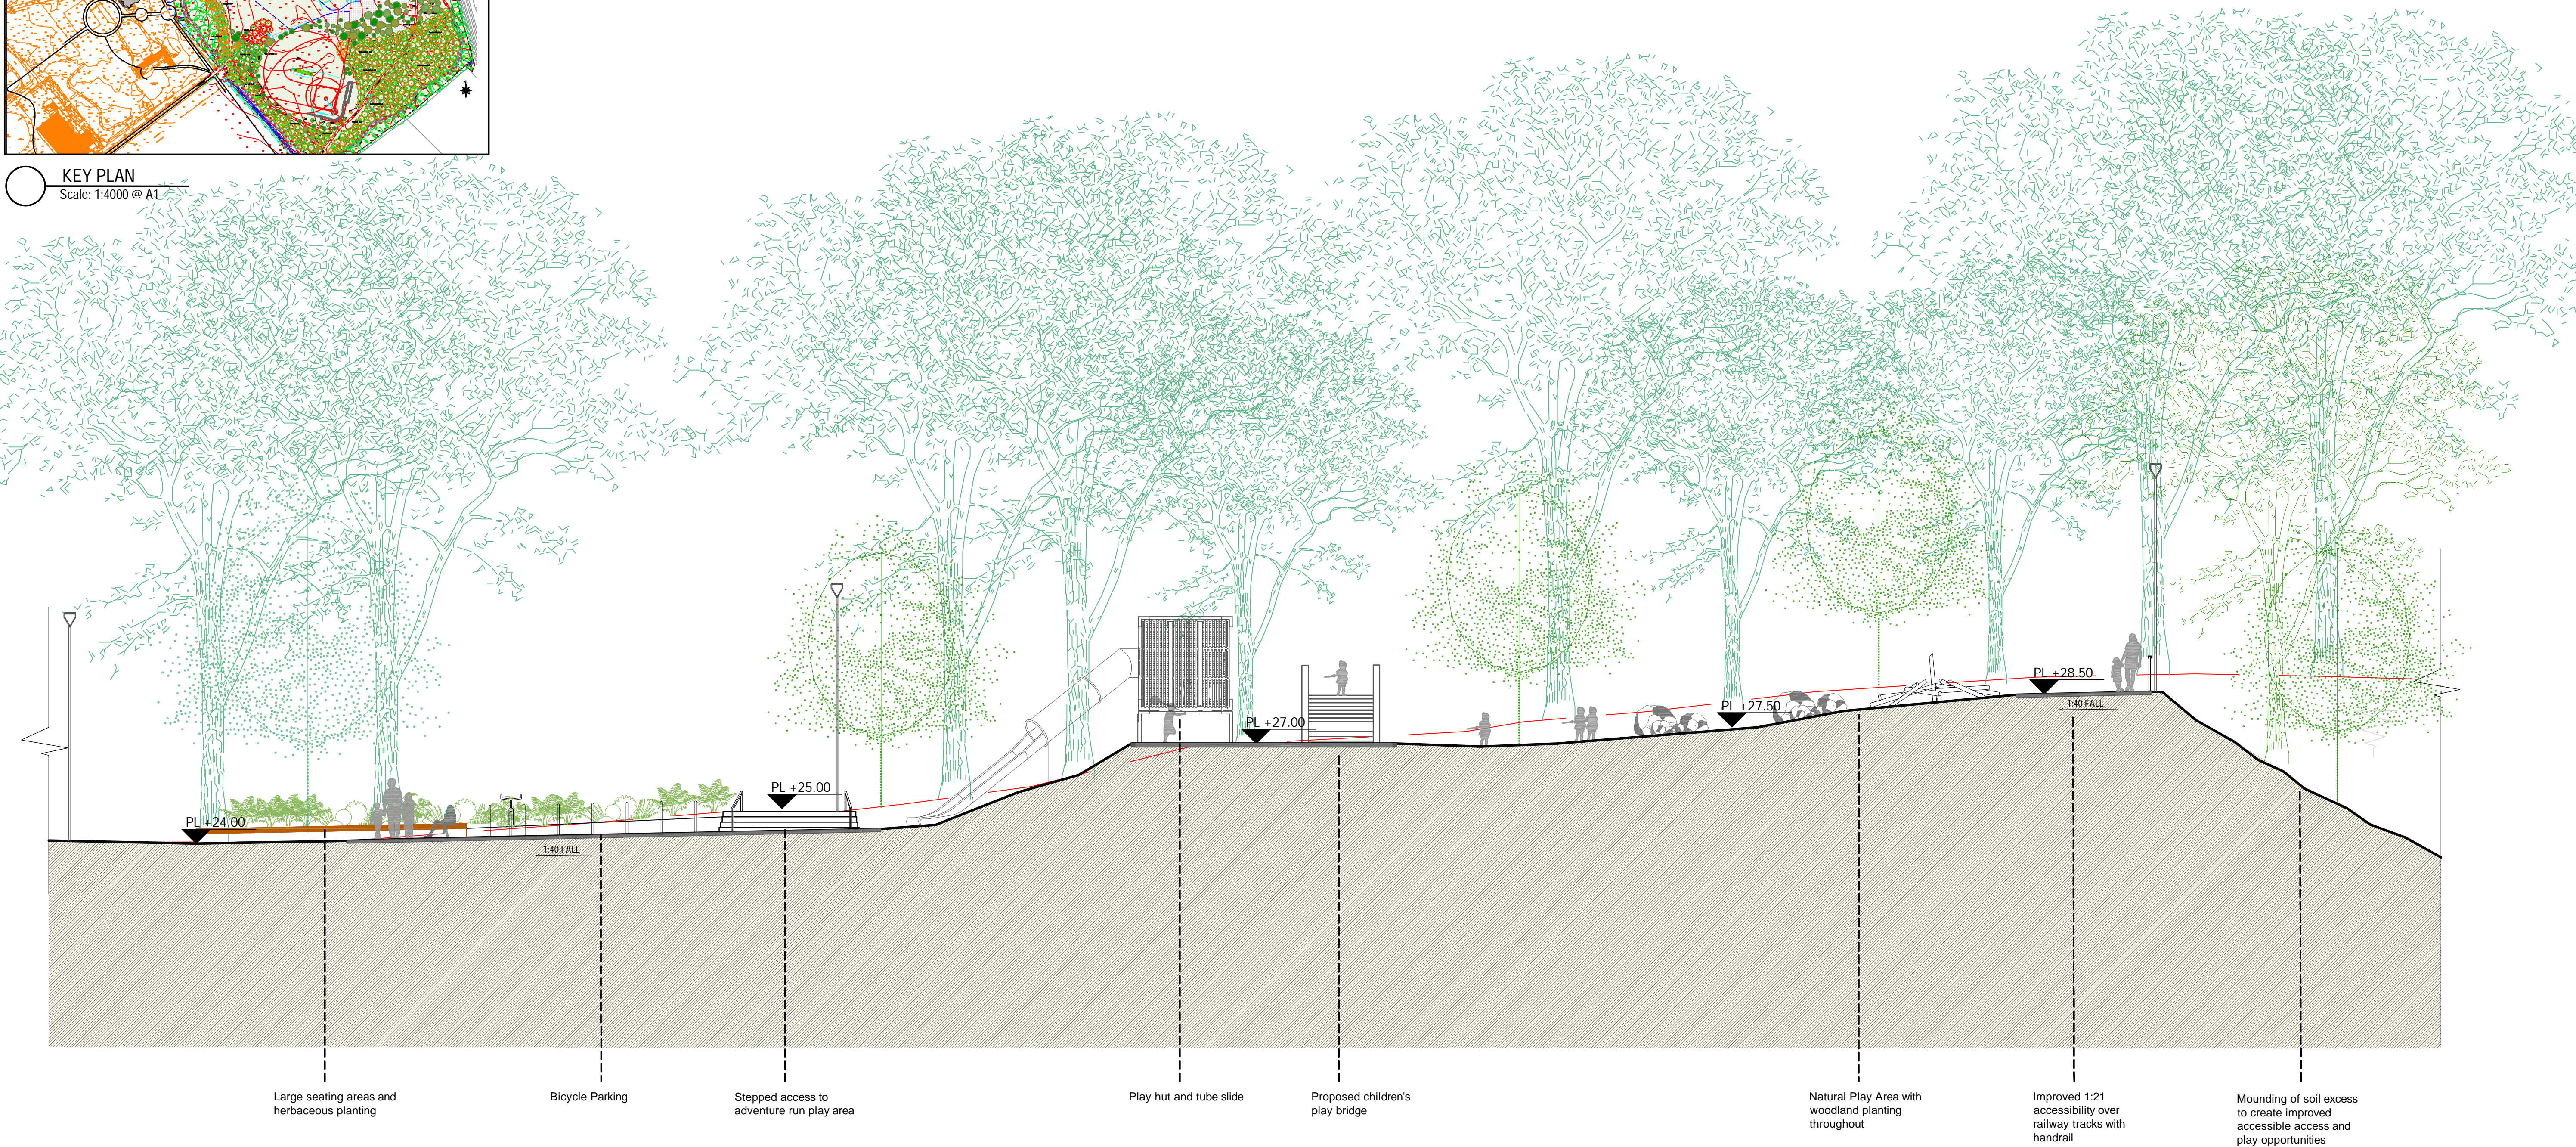

F SECTION F-F
Scale: 1:100 @ A1