


KEY PLAN
Scale: 1:4000 @ A1

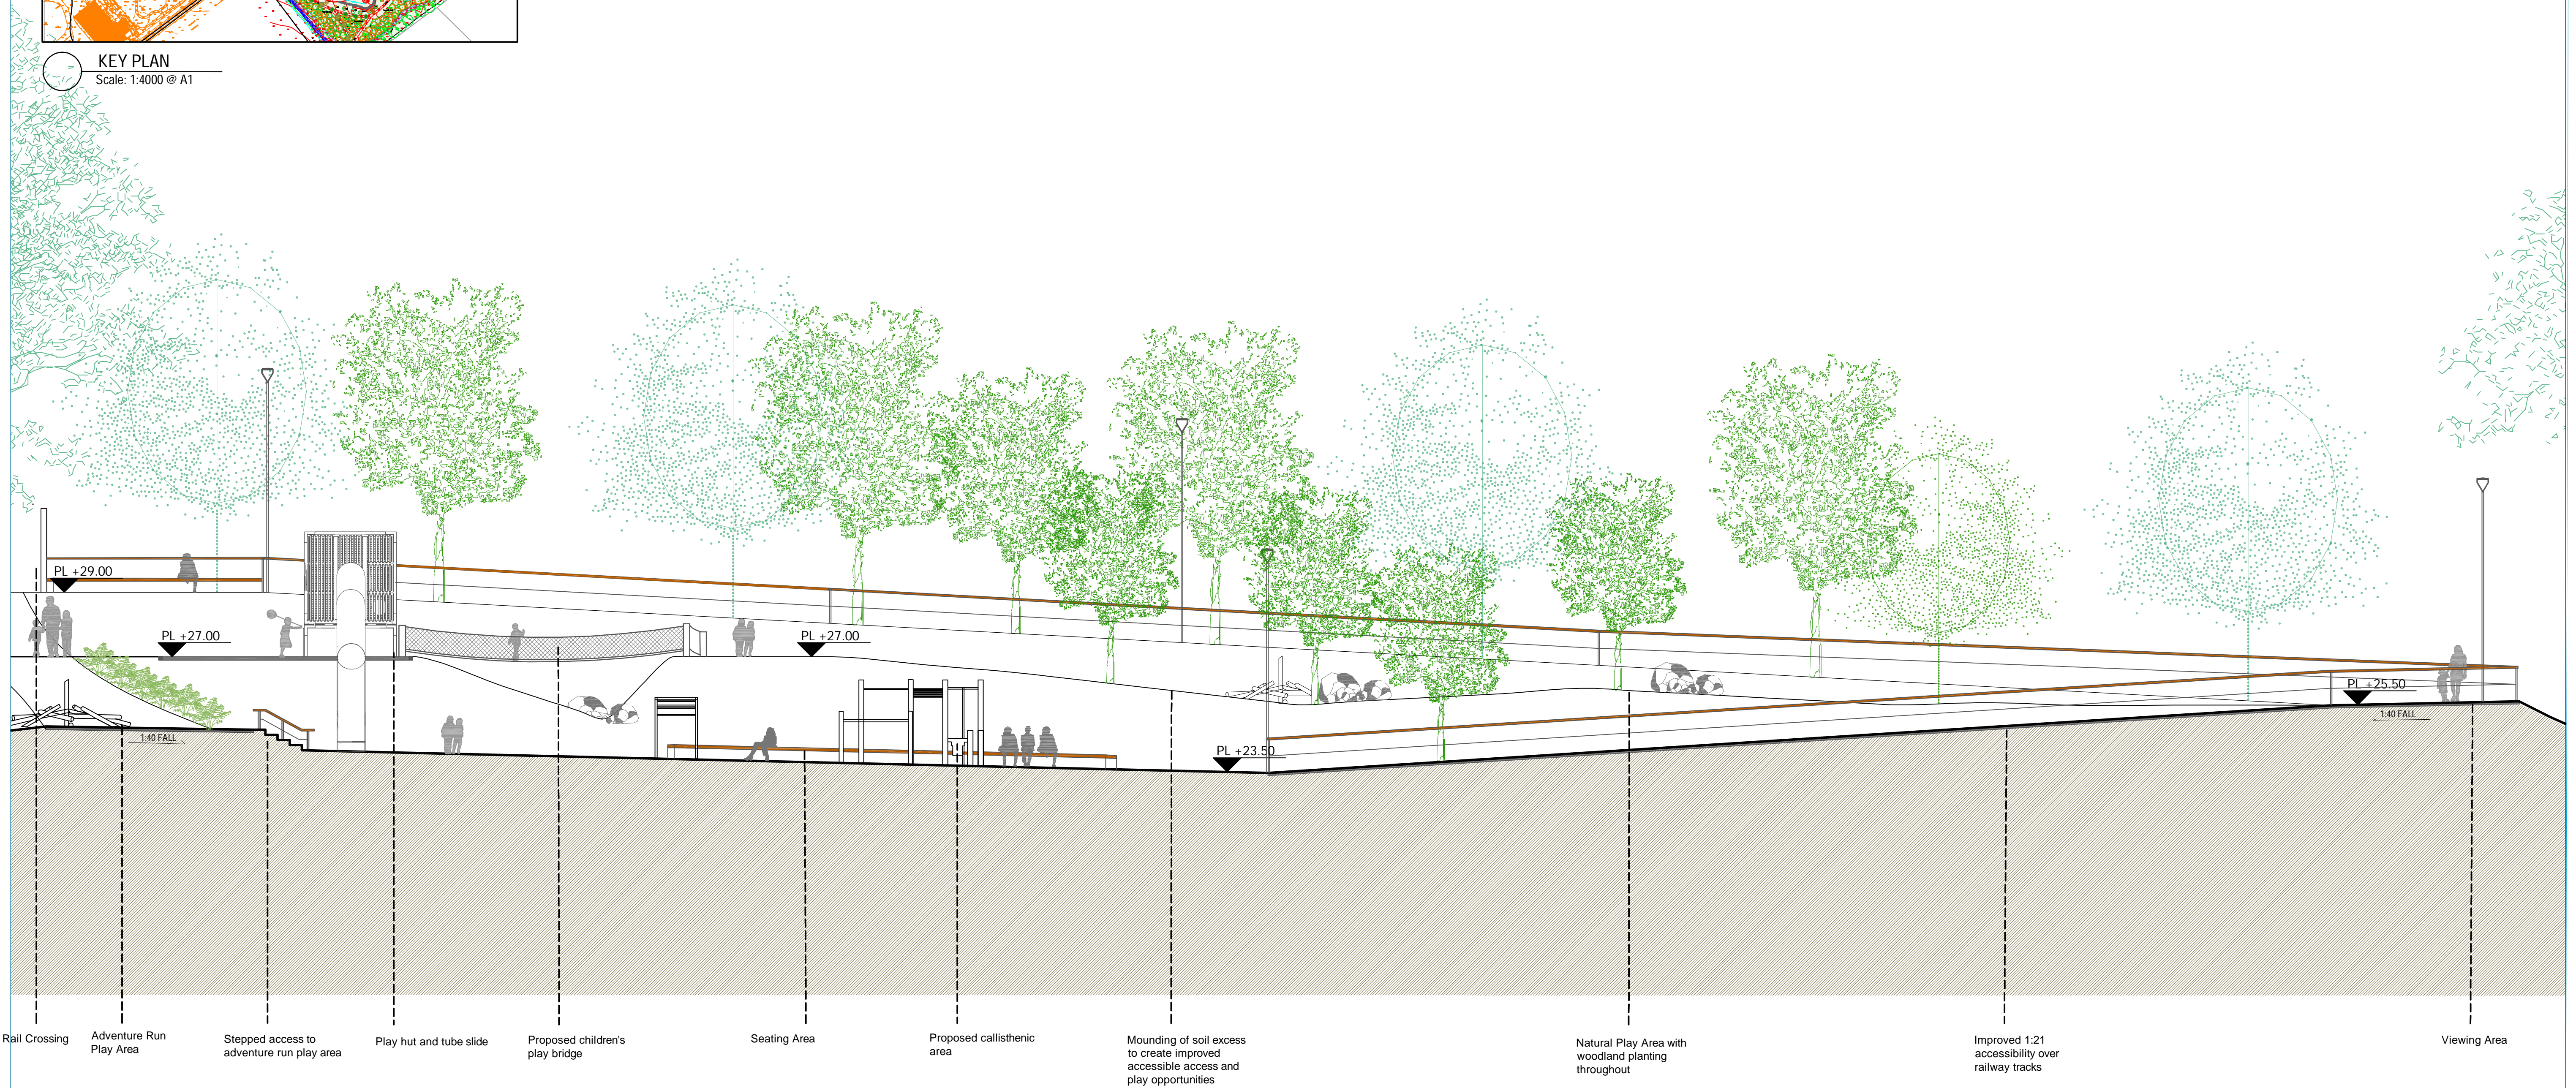

G SECTION ELEVATION G-G
Scale: 1:100 @ A1