


LEGEND:

- 1. Granite Paving
- 2. Benches
- 3. Bike Stands
- 4. Ballylusk
- 5. Existing trees to be retained -
See tree survey report & drawings
- 6. Proposed Trees
- 7. Ornamental Planting
- 8. Gate-Lodge to be restored for community use -
Please refer to Architects drawings
- 9. Proposed Sports Pavilion -
Please refer to Architects drawings

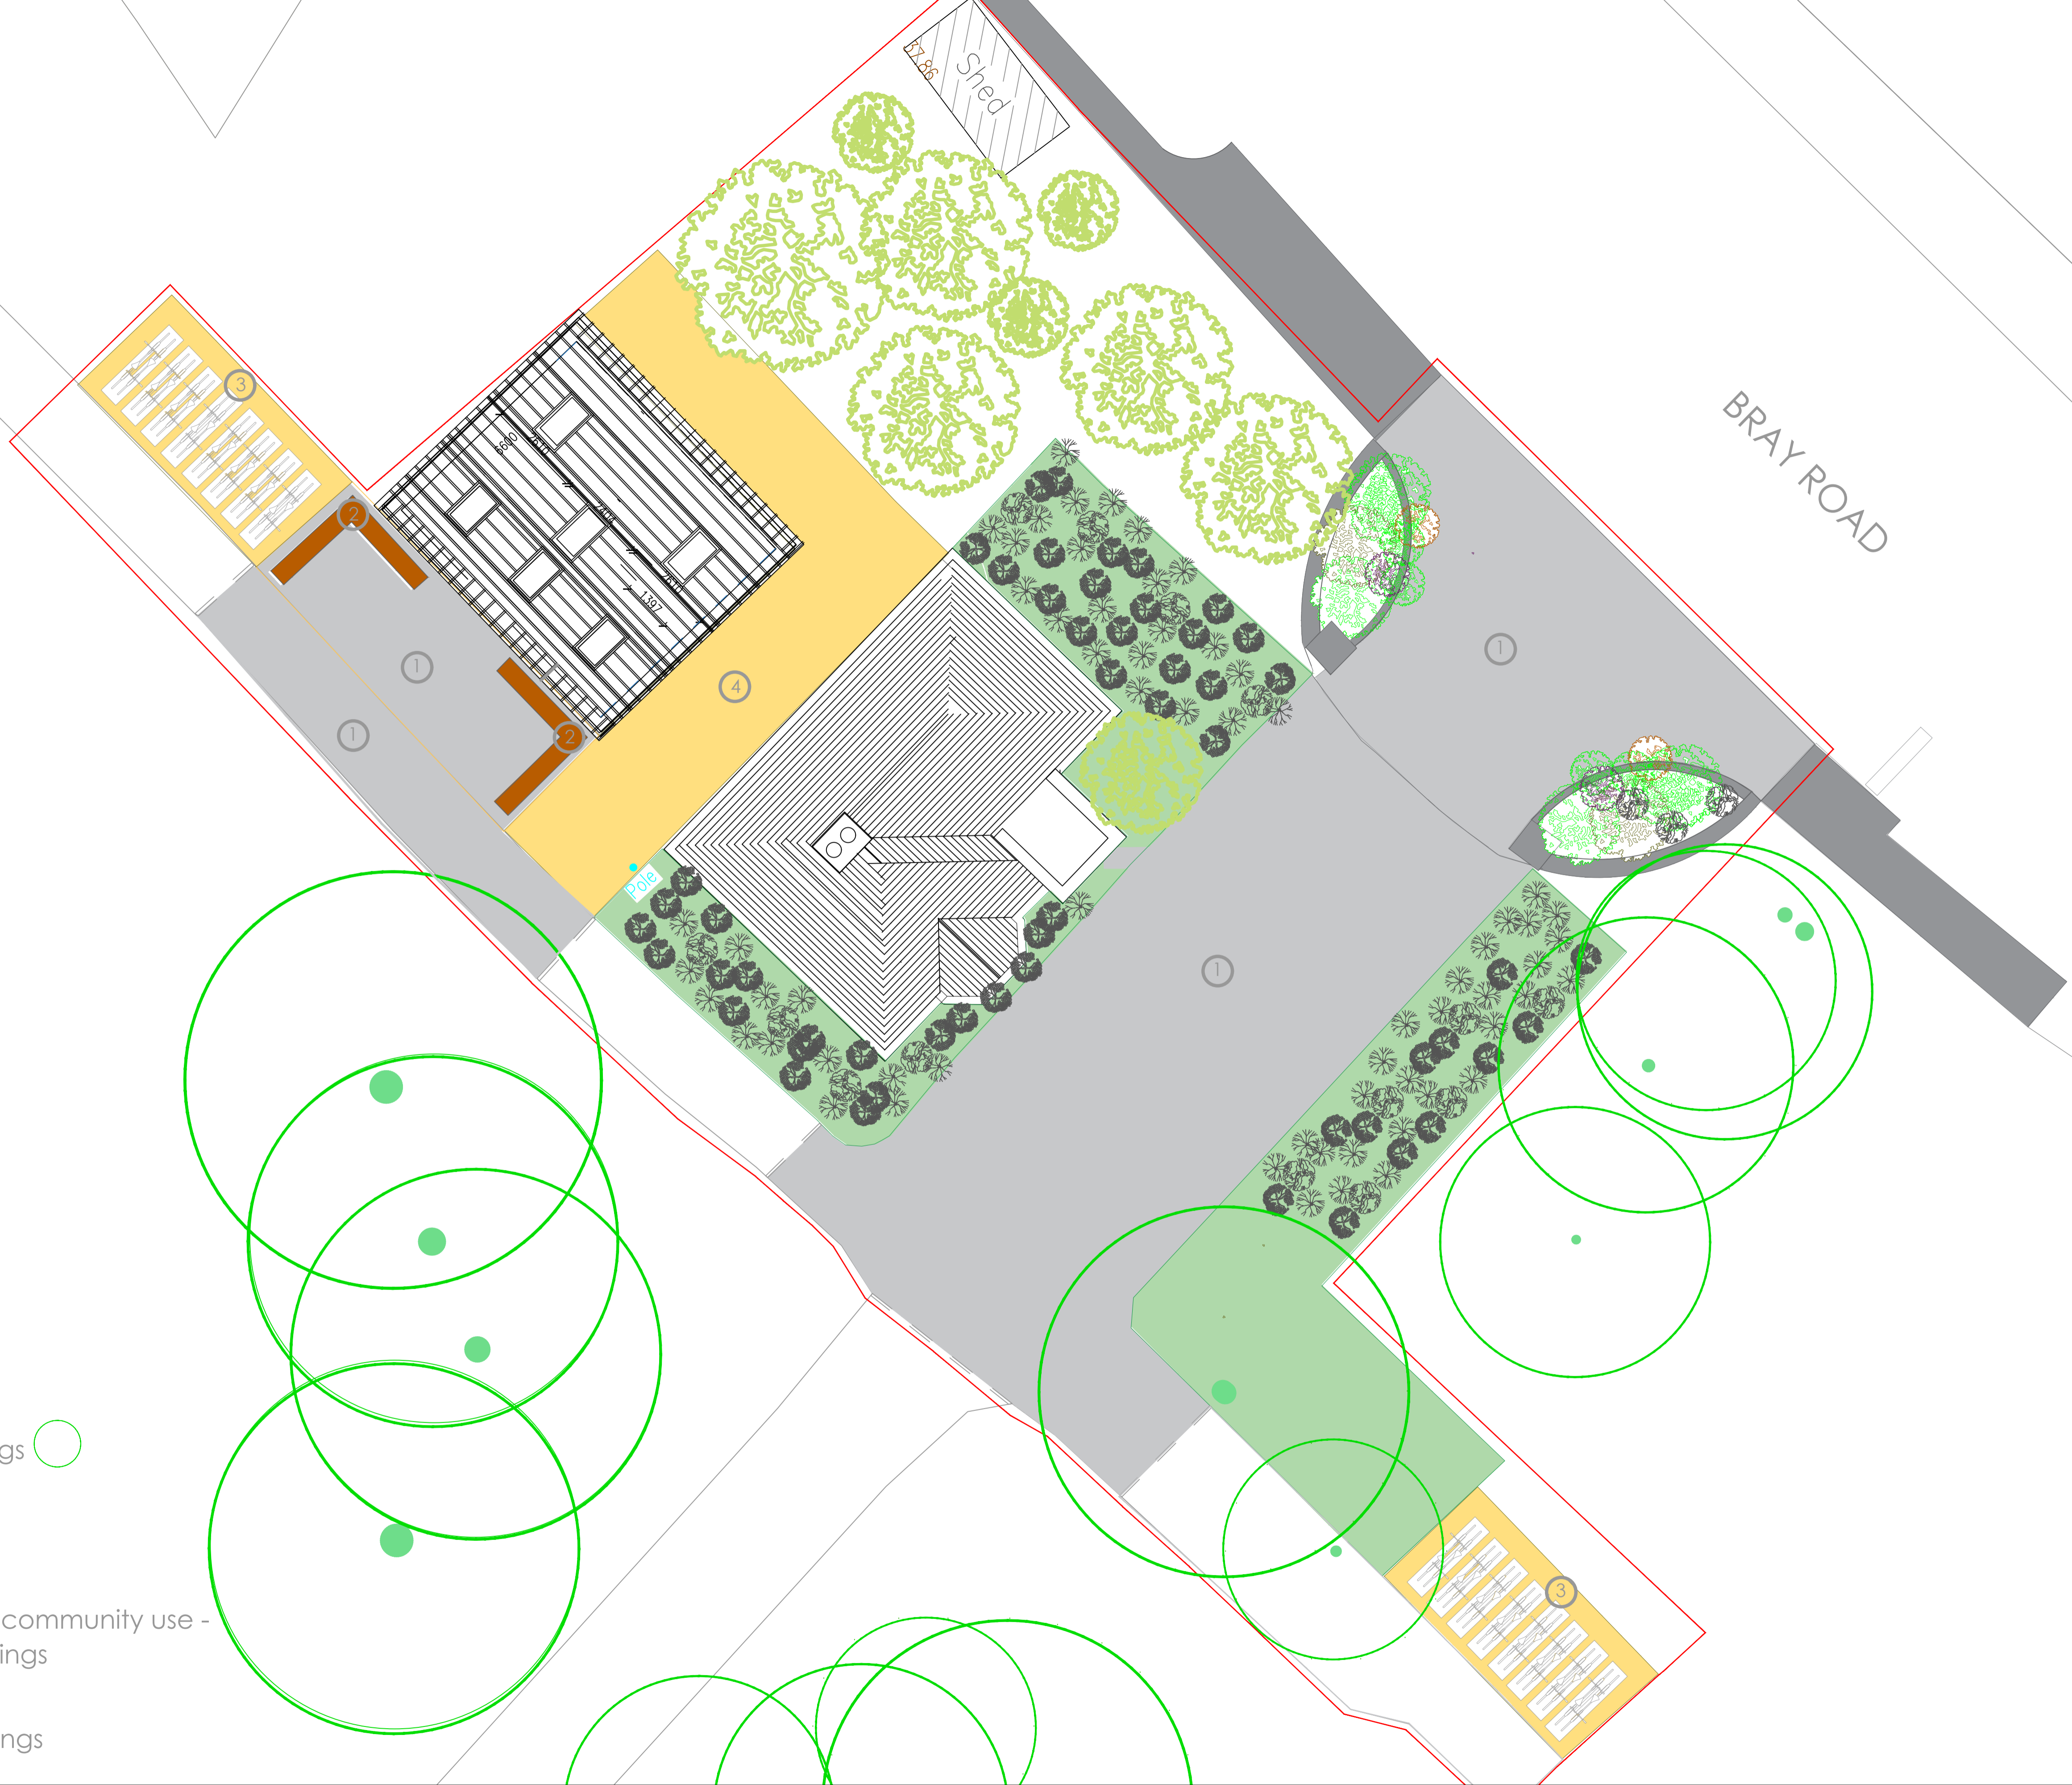

Drawing Title: Cabinteely Park Entrance - General Arrangement Plan	Drawing Number:	Revision:	Scale:	Date:	Drawn:
Senior Parks Superintendent : Ruairi O'Dulaing County Hall, Dun Laoghaire, Co. Dublin.	DRP 2314-01	REV A	1:100 @A1	JULY 2024	CR