


NOTES:

- FOR STANDARD DOBA NOTES REFER TO DRAWING 2509-DOB-XX-SI-DR-S-0001 & S-0002
- REFER TO ARCHITECTS DRAWINGS FOR ALL SITE & APPLICATION BOUNDARIES
- THIS DRAWING IS TO BE READ IN CONJUNCTION WITH ALL OTHER RELEVANT ARCHITECTS & ENGINEER'S DRAWINGS AND SPECIFICATIONS
- USE FIGURED DIMENSIONS ONLY. DO NOT SCALE
- REFER TO SURVEY DRAWINGS FOR EXISTING SERVICES LAYOUTS AND MANHOLE INFORMATION
- ALL EXISTING SURFACES TO BE REINSTATED FOLLOWING DIVERSION OF SERVICES/CONSTRUCTION OF NEW SERVICES
- THE CONTRACTOR SHALL VERIFY ALL DIMENSIONS AND LEVELS WITH ARCHITECTURAL DRAWINGS PRIOR TO START OF CONSTRUCTION. ANY DISCREPANCIES TO BE NOTIFIED TO THE ENGINEER & ARCHITECT FOR RESOLUTION
- CONTRACTOR TO ENSURE ALL WATER & WASTEWATER RELATED WORKS ARE IN ACCORDANCE WITH THE IRISH WATER WATER INFRASTRUCTURE & WASTEWATER INFRASTRUCTURE CODE OF PRACTICE & STANDARD DETAILS DOCUMENTS
- TESTING OF ALL GRAVITY SEWERS AND MANHOLES TO BE IN ACCORDANCE WITH IRISH WATER CODE OF PRACTICE FOR WASTEWATER INFRASTRUCTURE SECTION 4.10 TESTING OF GRAVITY SEWERS & MANHOLES


SURFACE WATER LEGEND:

- EX. SURFACE WATER SEWER
- EX. SURFACE WATER MANHOLE
- EX. SURFACE WATER INSPECTION CHAMBER
- EX. SURFACE WATER ACCESS JUNCTION
- PR. SURFACE WATER SEWER
- PR. SURFACE WATER MANHOLE
- PR. SURFACE WATER ACCESS JUNCTION
- PR. FILTER DRAIN
- PR BLUE ROOF

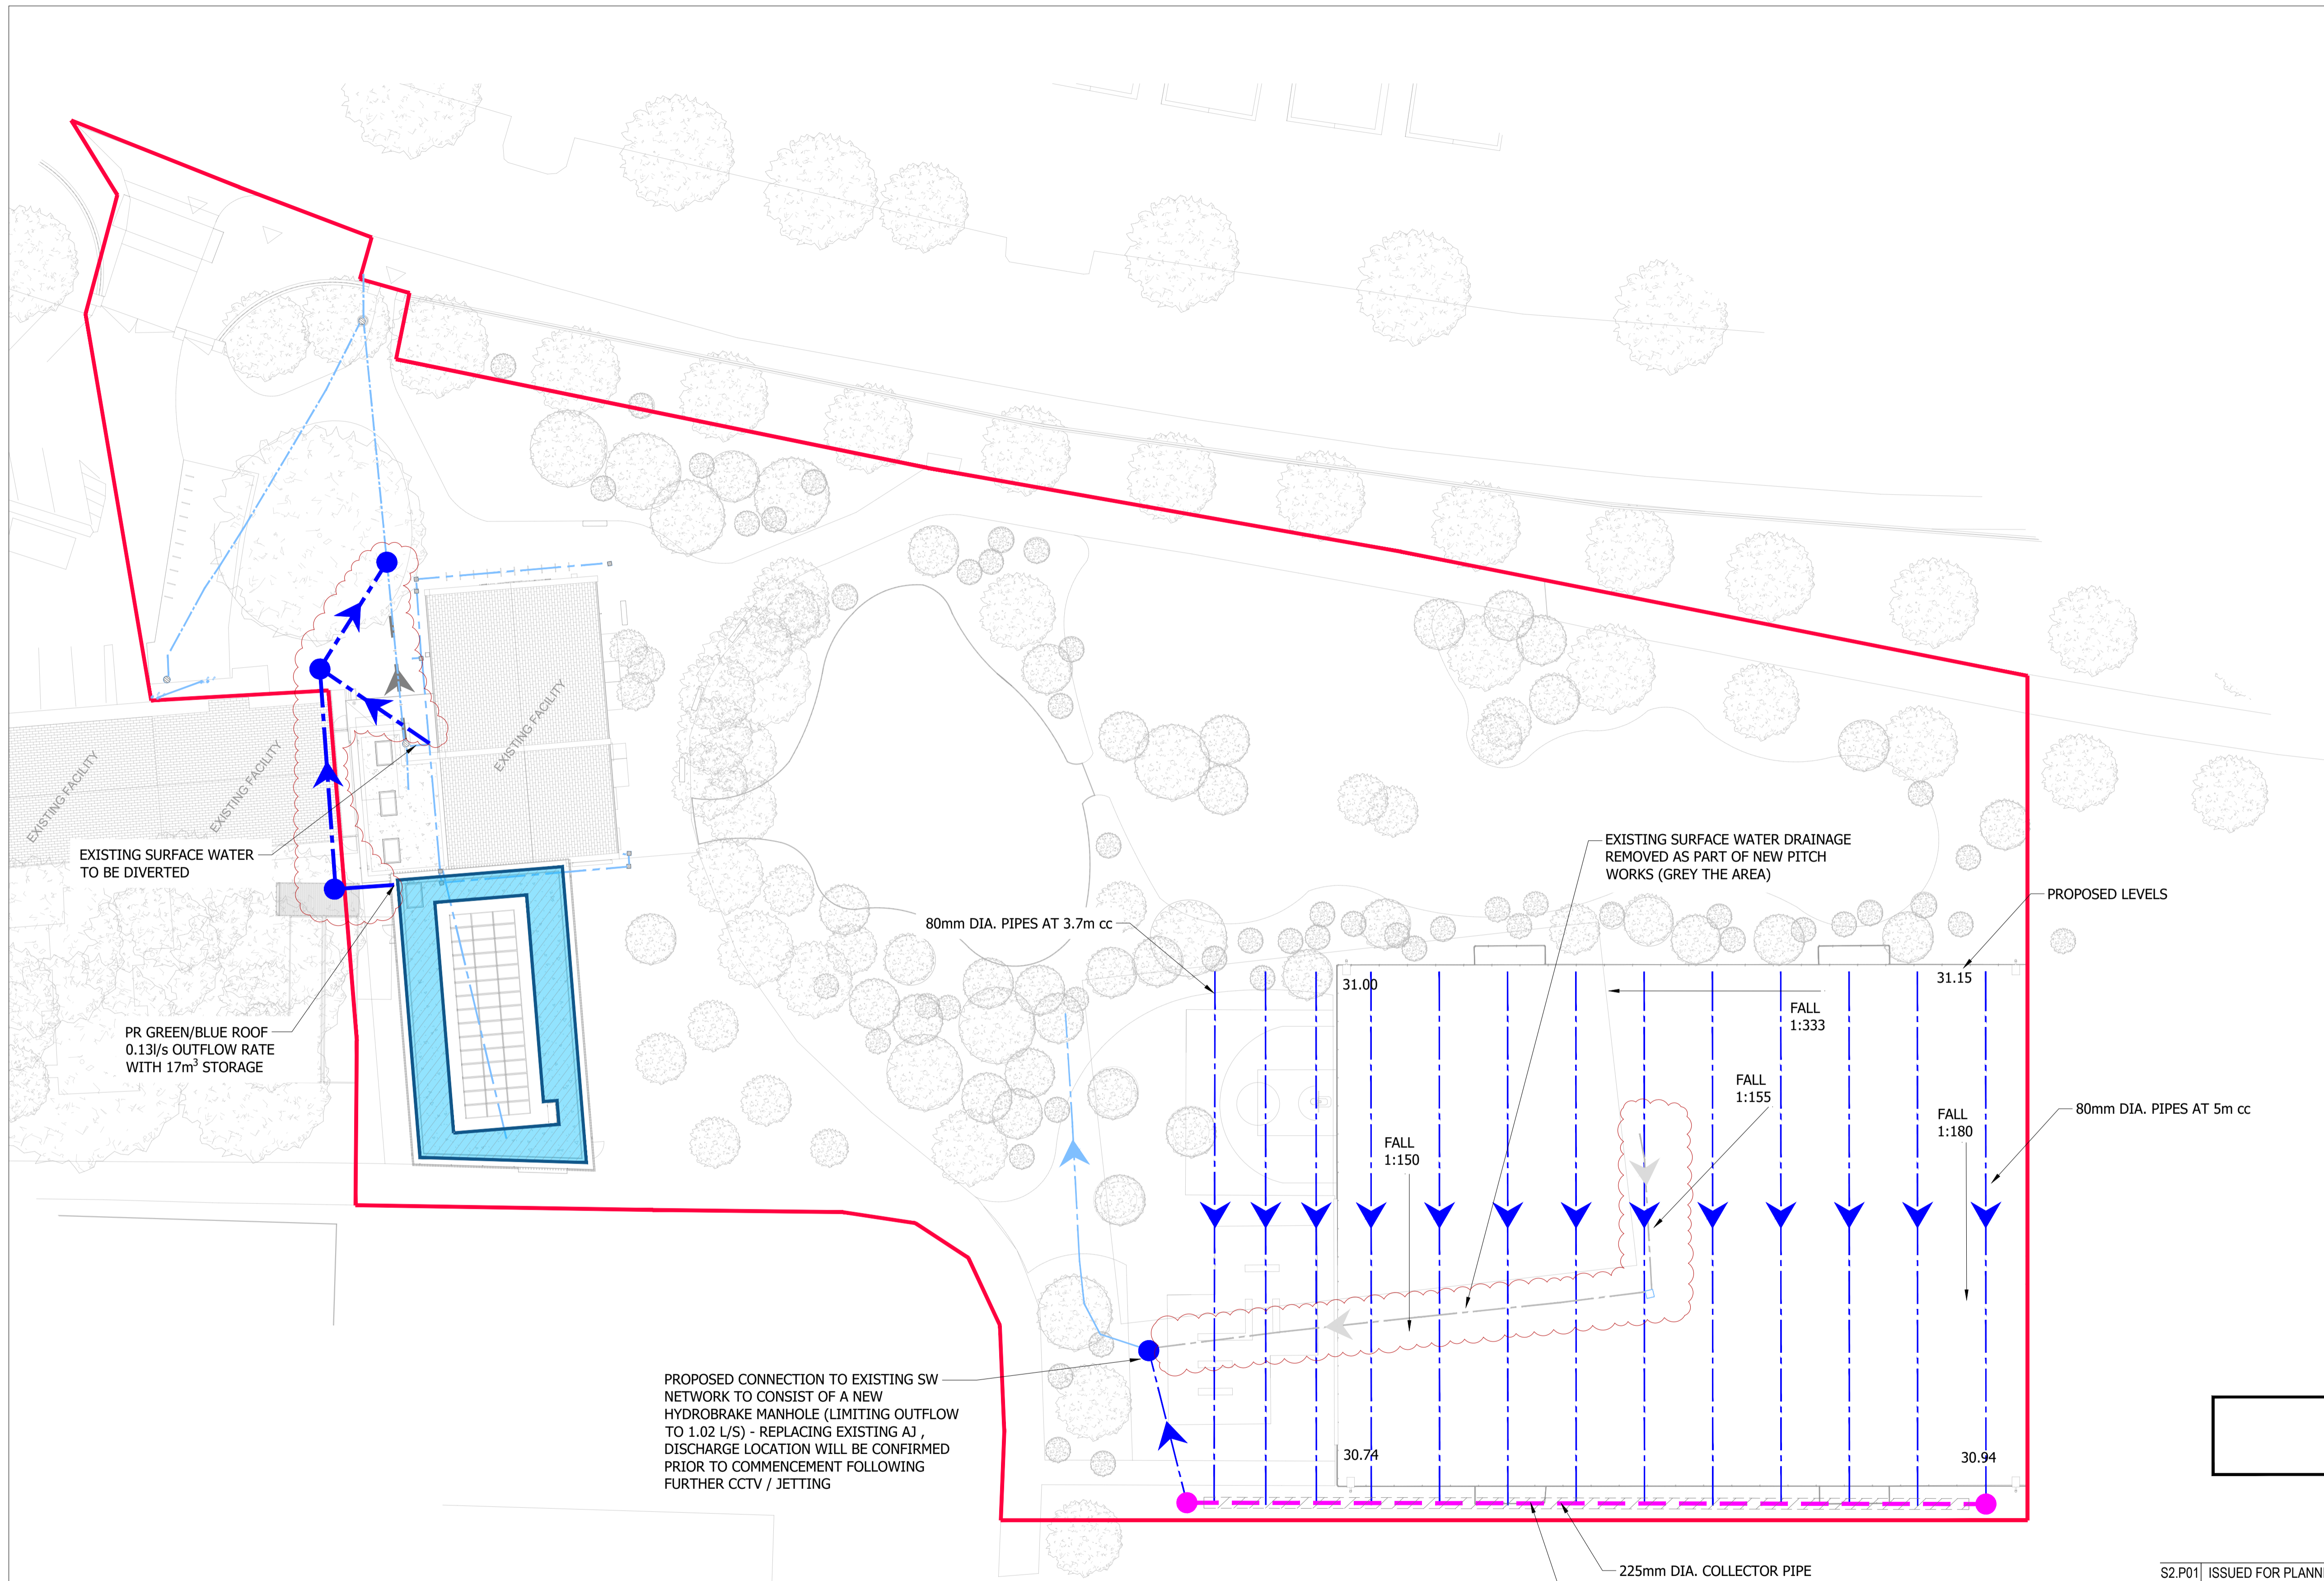

PROPOSED CONNECTION TO EXISTING SW NETWORK TO CONSIST OF A NEW HYDROBRAKE MANHOLE (LIMITING OUTFLOW TO 1.02 L/S) - REPLACING EXISTING AJ, DISCHARGE LOCATION WILL BE CONFIRMED PRIOR TO COMMENCEMENT FOLLOWING FURTHER CCTV / JETTING

FOR PLANNING

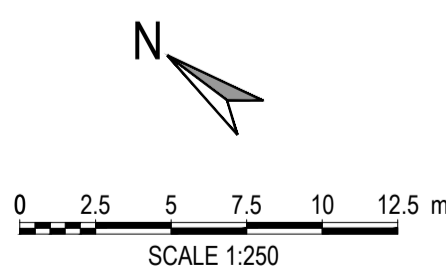

S2.P01	ISSUED FOR PLANNING	20.04.2026	DF	AL
Rev.	Note	Date	Drawn	Check

DONNACHADH O'BRIEN & ASSOCIATES CONSULTING ENGINEERS

UNIT 5B/C
ELM HOUSE
MILLENNIUM PARK
NAAS
CO. KILDARE
W91 P9 P8

P +353 45 984 042
INFO@DOBA.IE
WWW.DOBA.IE

Client: DÚN LAOGHAIRE-RATHDOWN COUNTY COUNCIL

Project: KILBOGGET SPORTS PAVILLION

Drawing Title: PROPOSED SURFACE WATER DRAINOUT

Drawn By: DF	Checked By: LMH	Approved By: AL	Date: NOV 2025	Scale: 1:250	Sheet Size: A1
Project Number: DOBA2536	Drawing Number: 2536-DOB-	XX-XX-DR-C-0020	Status Code: S2	Rev Number: P01	