



Indicative Detail 001: Gates & Railing at Rosemont

1. Gate piers composing of locally sourced granite or high quality finish concrete.
2. Railings & gates to be solid mild steel hot dip galvanised and powder coated to a matte finish.

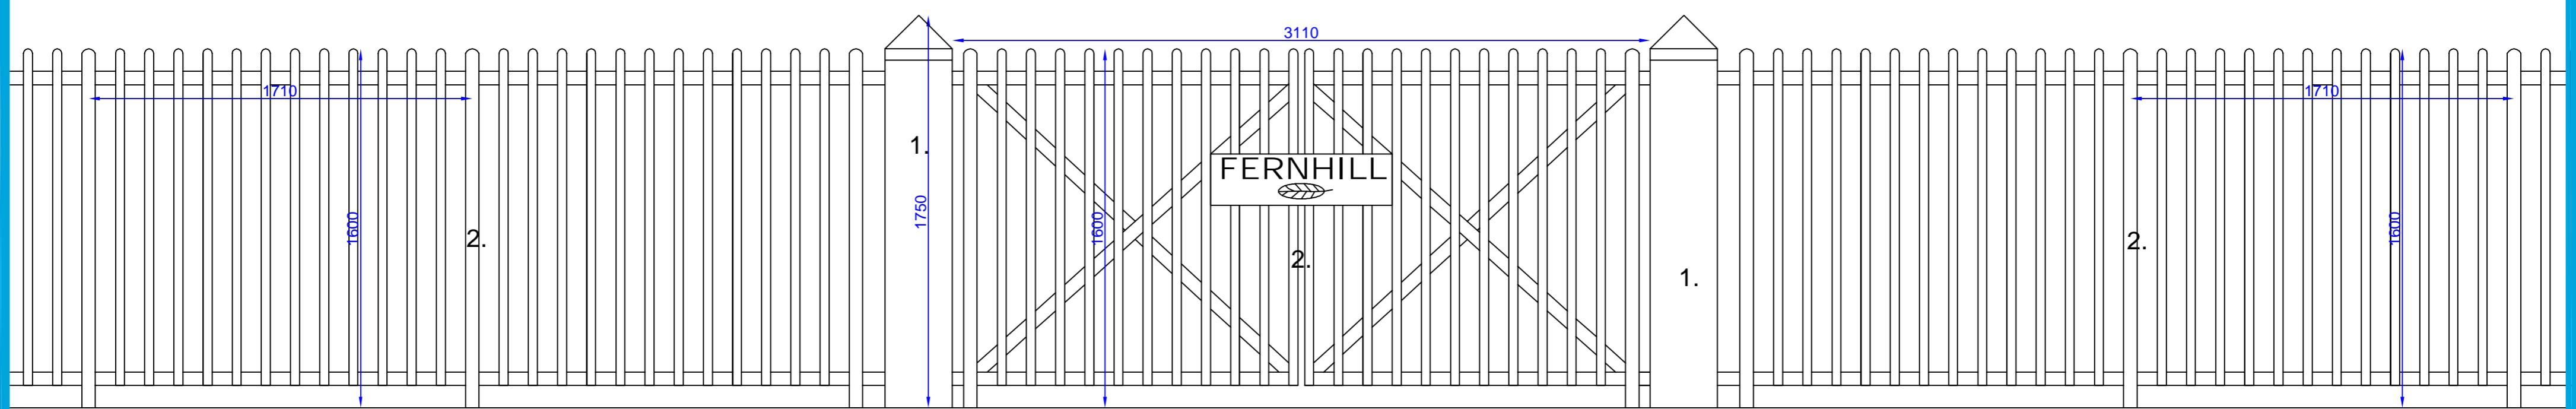


Indicative Detail 002: Gates & Railing at Belarmine

1. Gate piers composing of locally sourced granite or high quality finish concrete.
2. Railings & gates to be solid mild steel hot dip galvanised and powder coated.

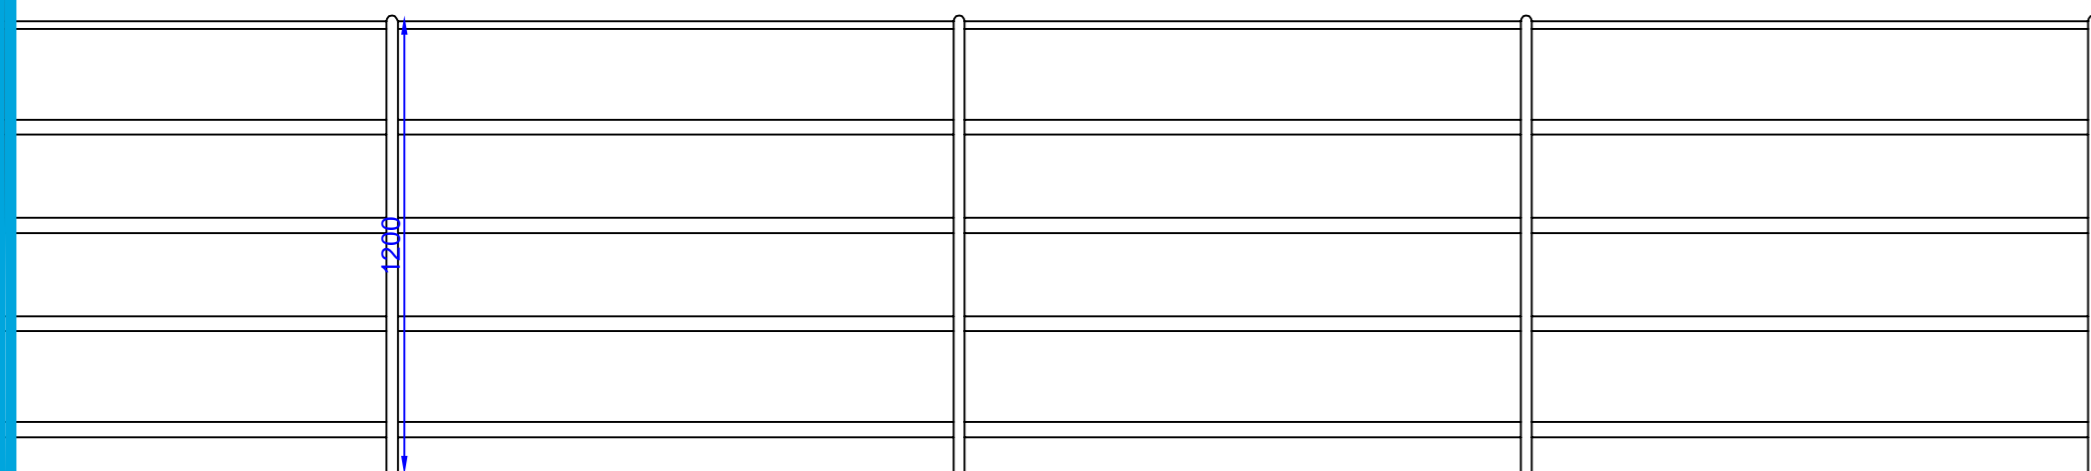


Indicative Detail 003: Estate Railing

Solid bar mild steel hot dip galvanised and powder coated.

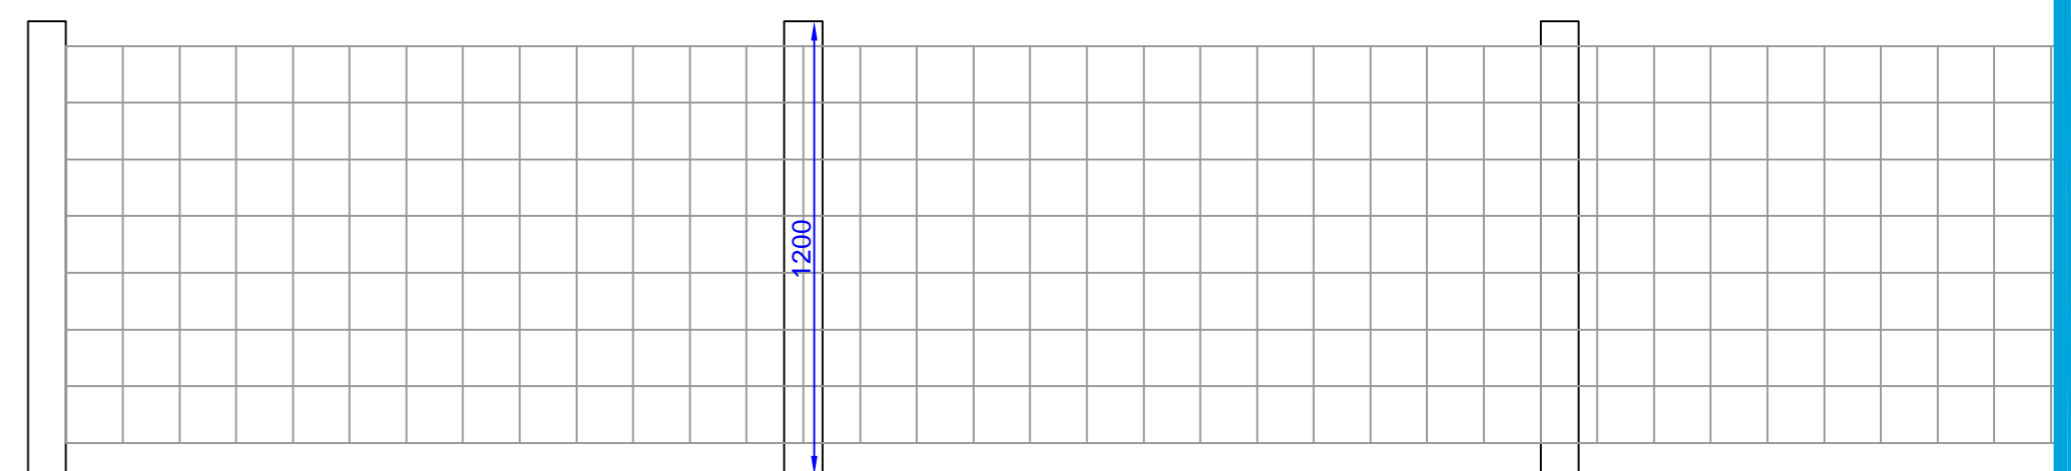


Indicative Detail 004: Stock Proof Fencing

Timber post and wire mesh fencing

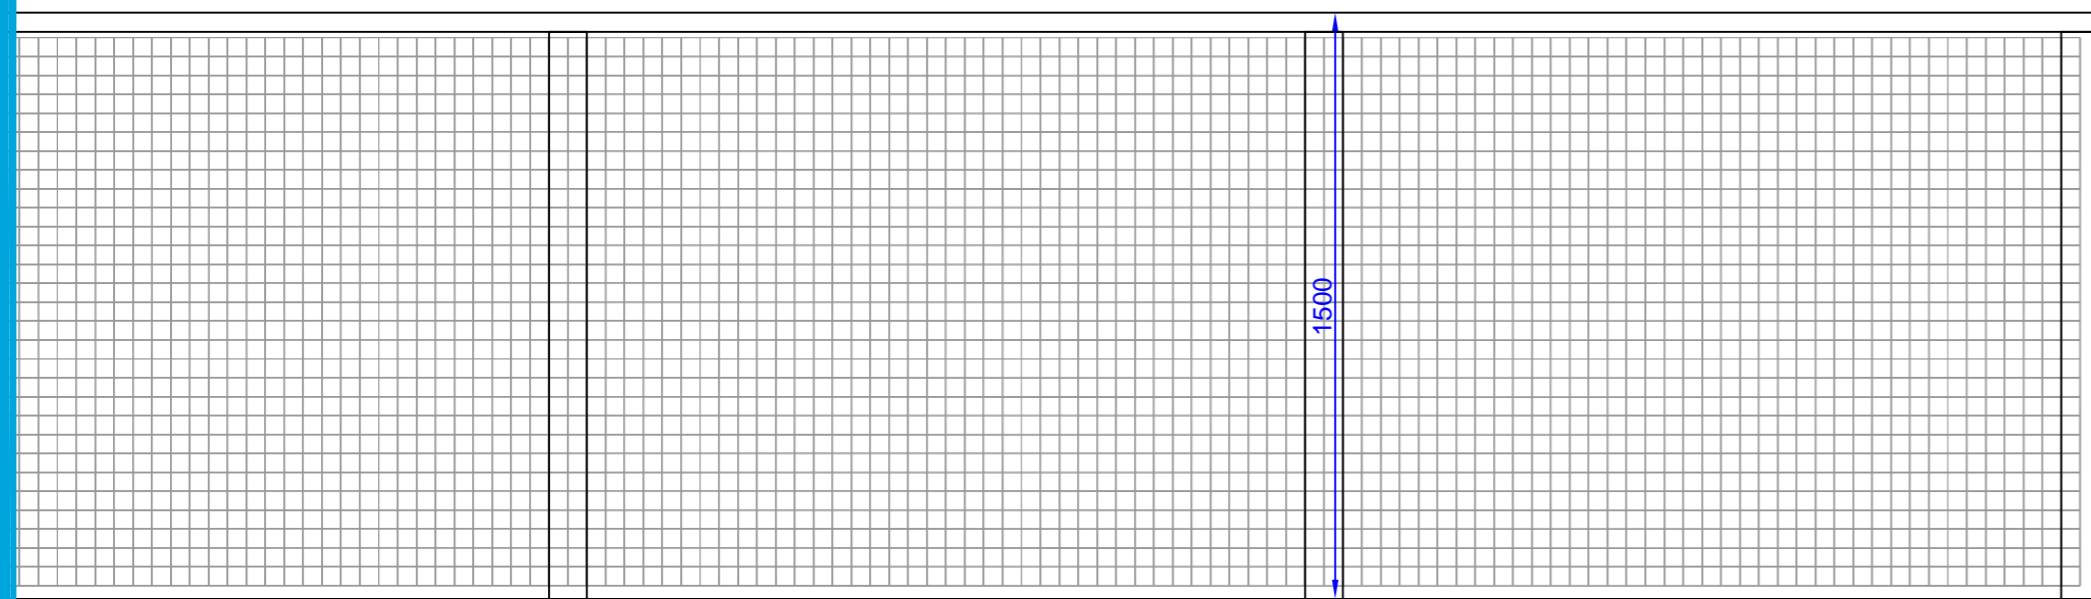


Indicative Detail 005: Garden Fencing

Hard wood timber post and top rail with steel mesh.

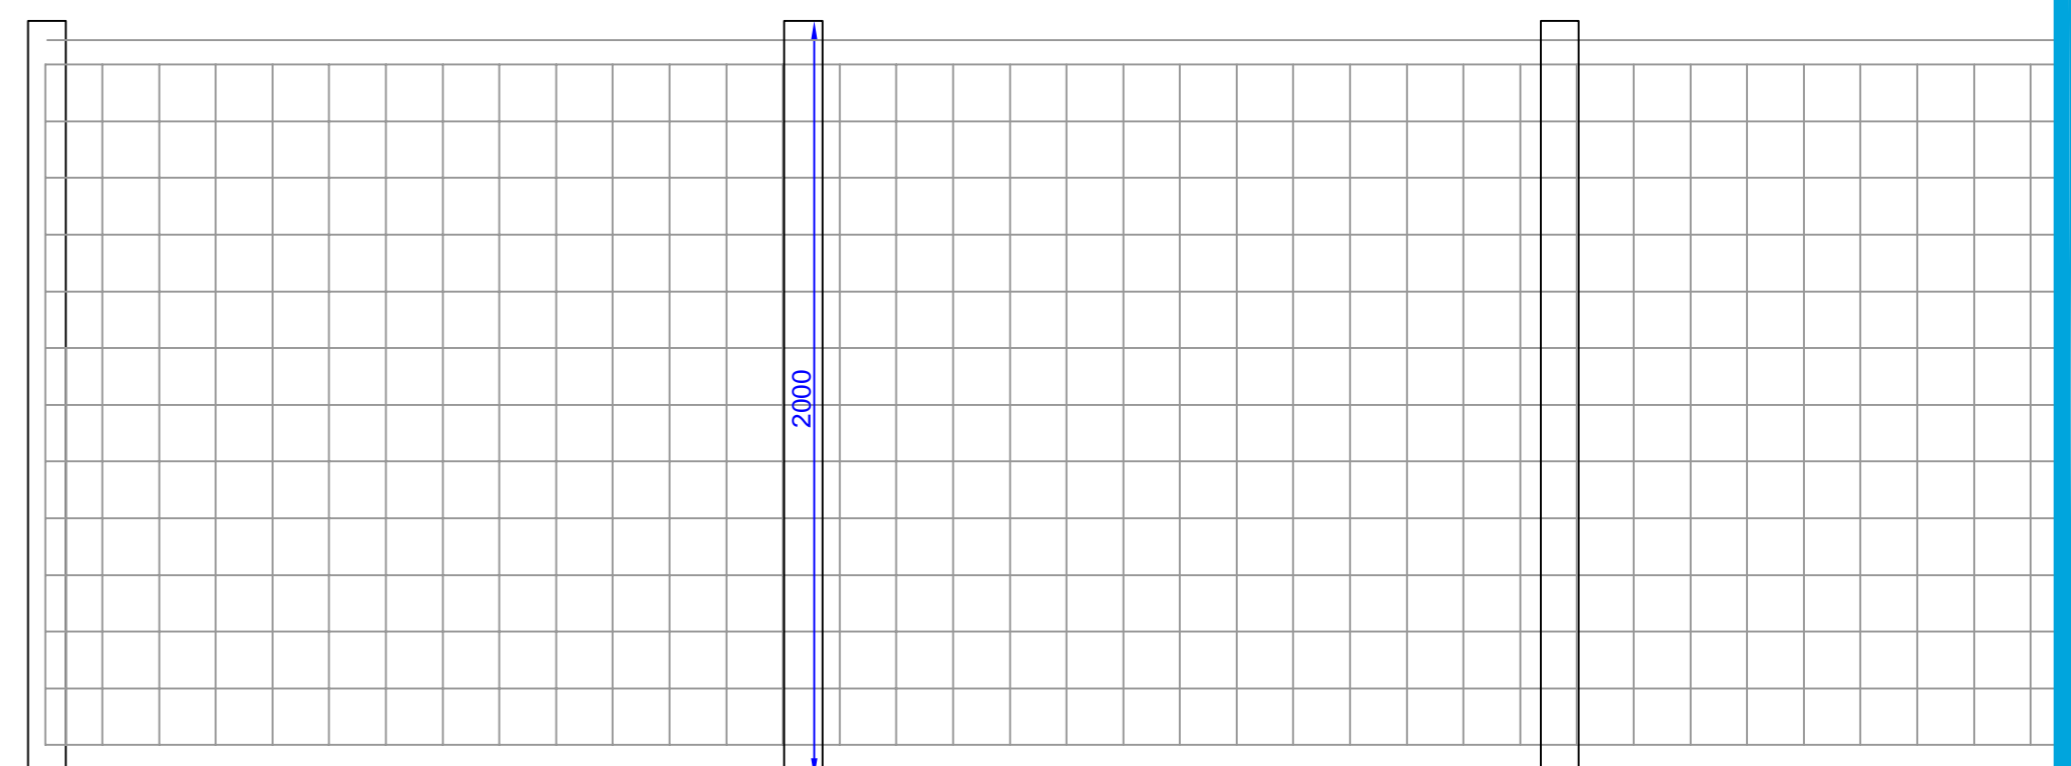


Indicative Detail 006: Deer Proof Fencing

Timber post and wire mesh fencing

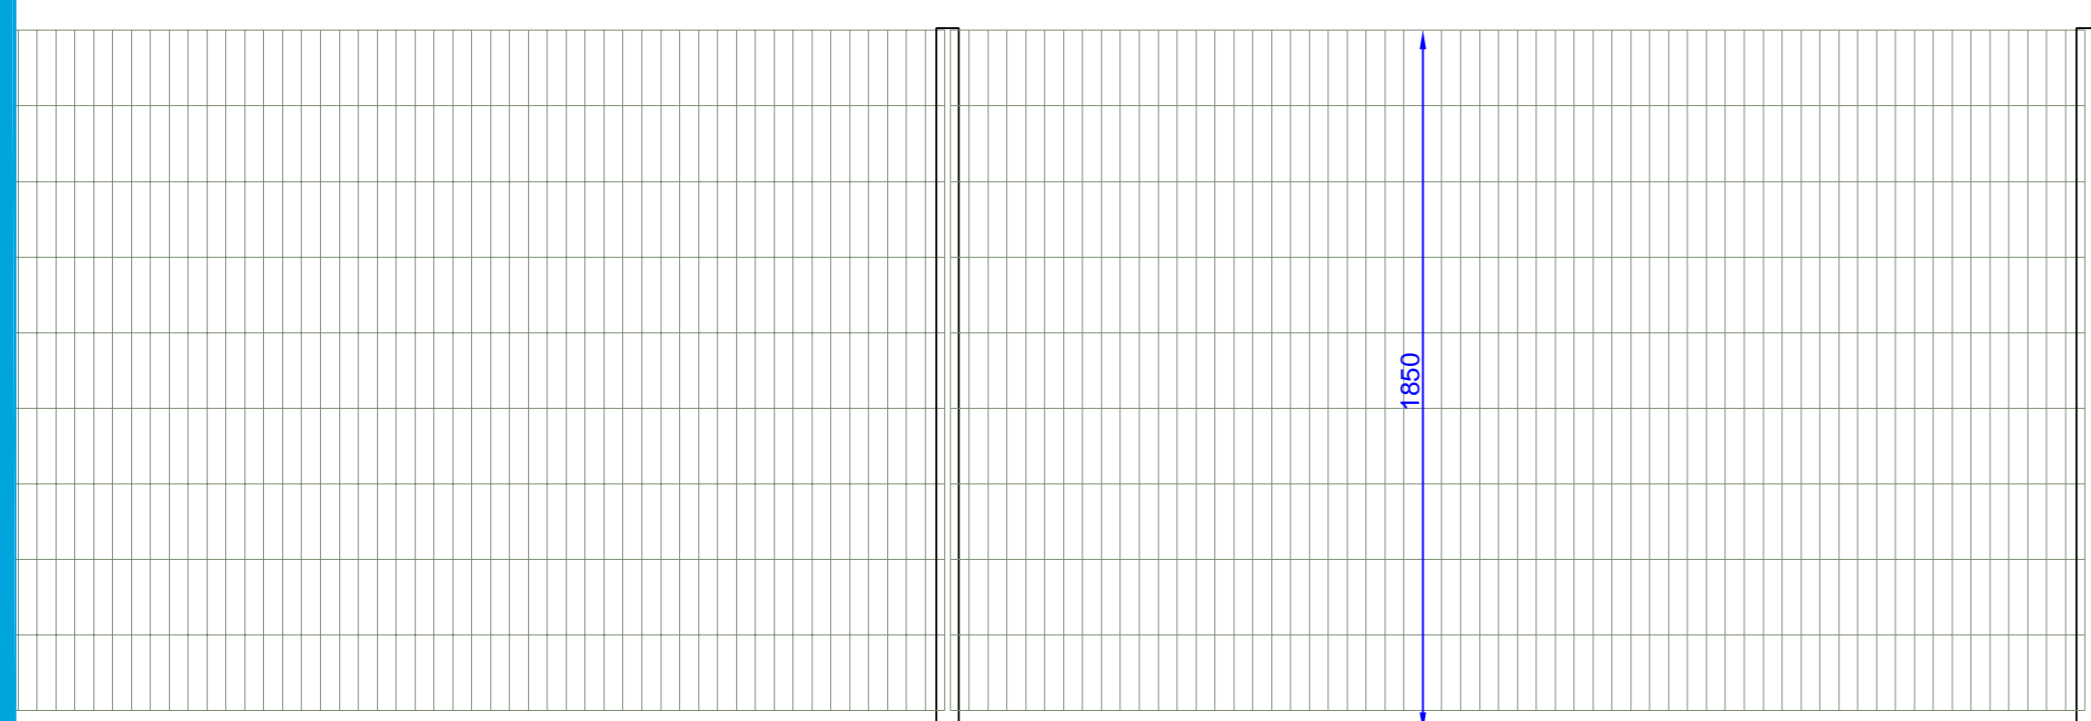

Indicative Detail 007: Right of Way Fencing

Anti climb security mesh panel fencing galvanised and powder coated.

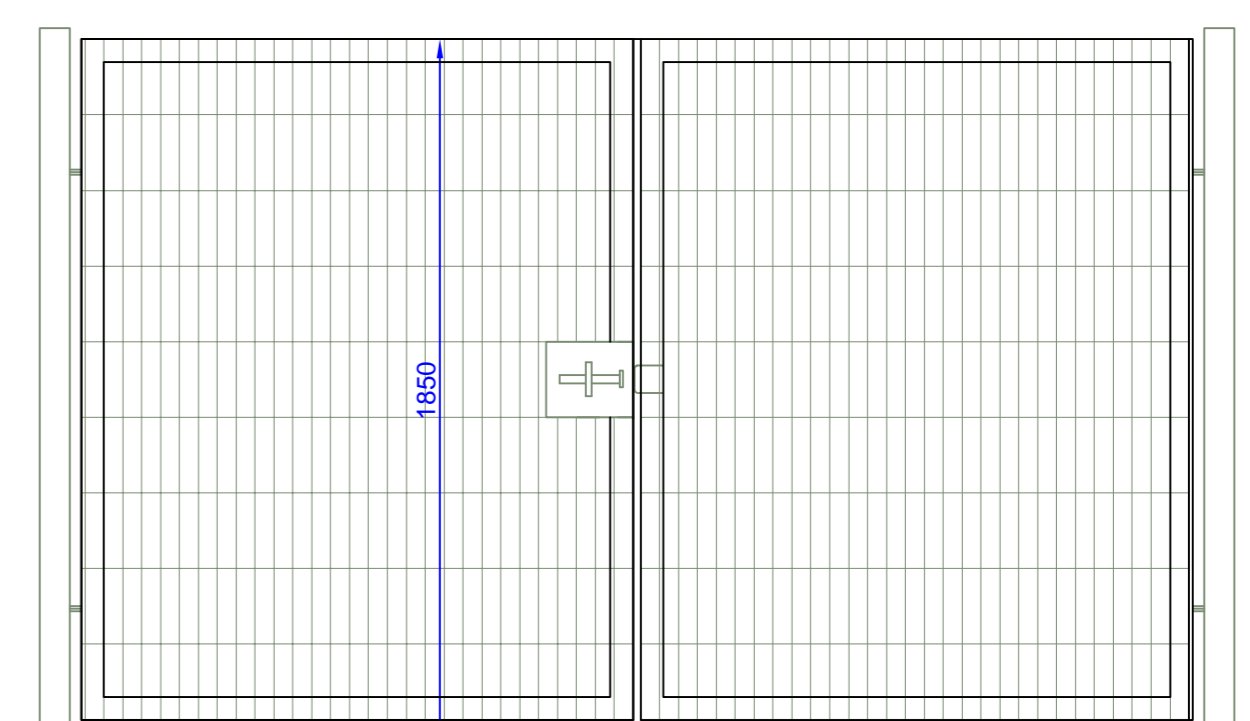

Indicative Detail 008: Right of Way Gate

Anti climb security mesh gate galvanised and powder coated.